


平面圖

Floor Plan

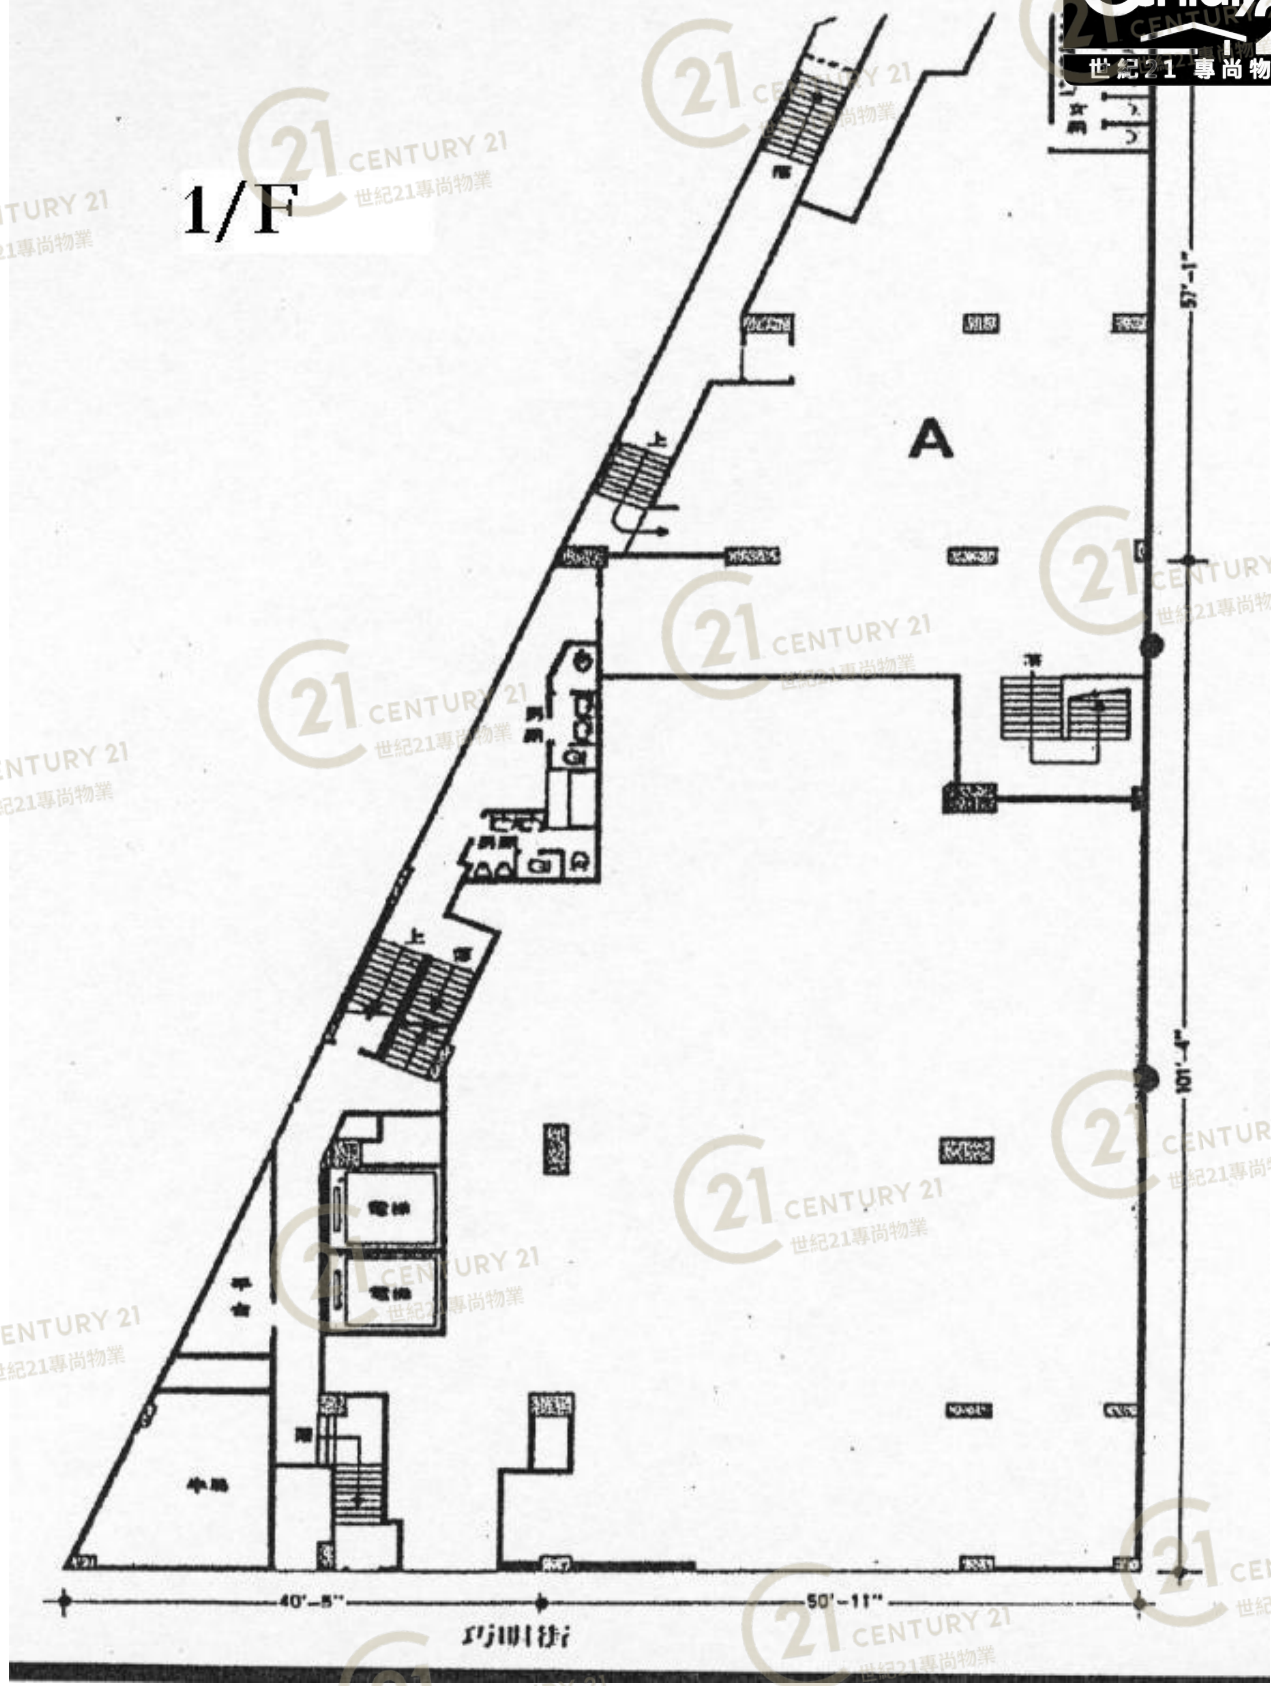

1/F



好運工業大廈 Good Luck Industrial Building


NOT TO SCALE, FOR IDENTIFICATION PURPOSE ONLY
圖中所有數據比例，一概只作參考之用

平面圖

Floor Plan



二樓平面圖

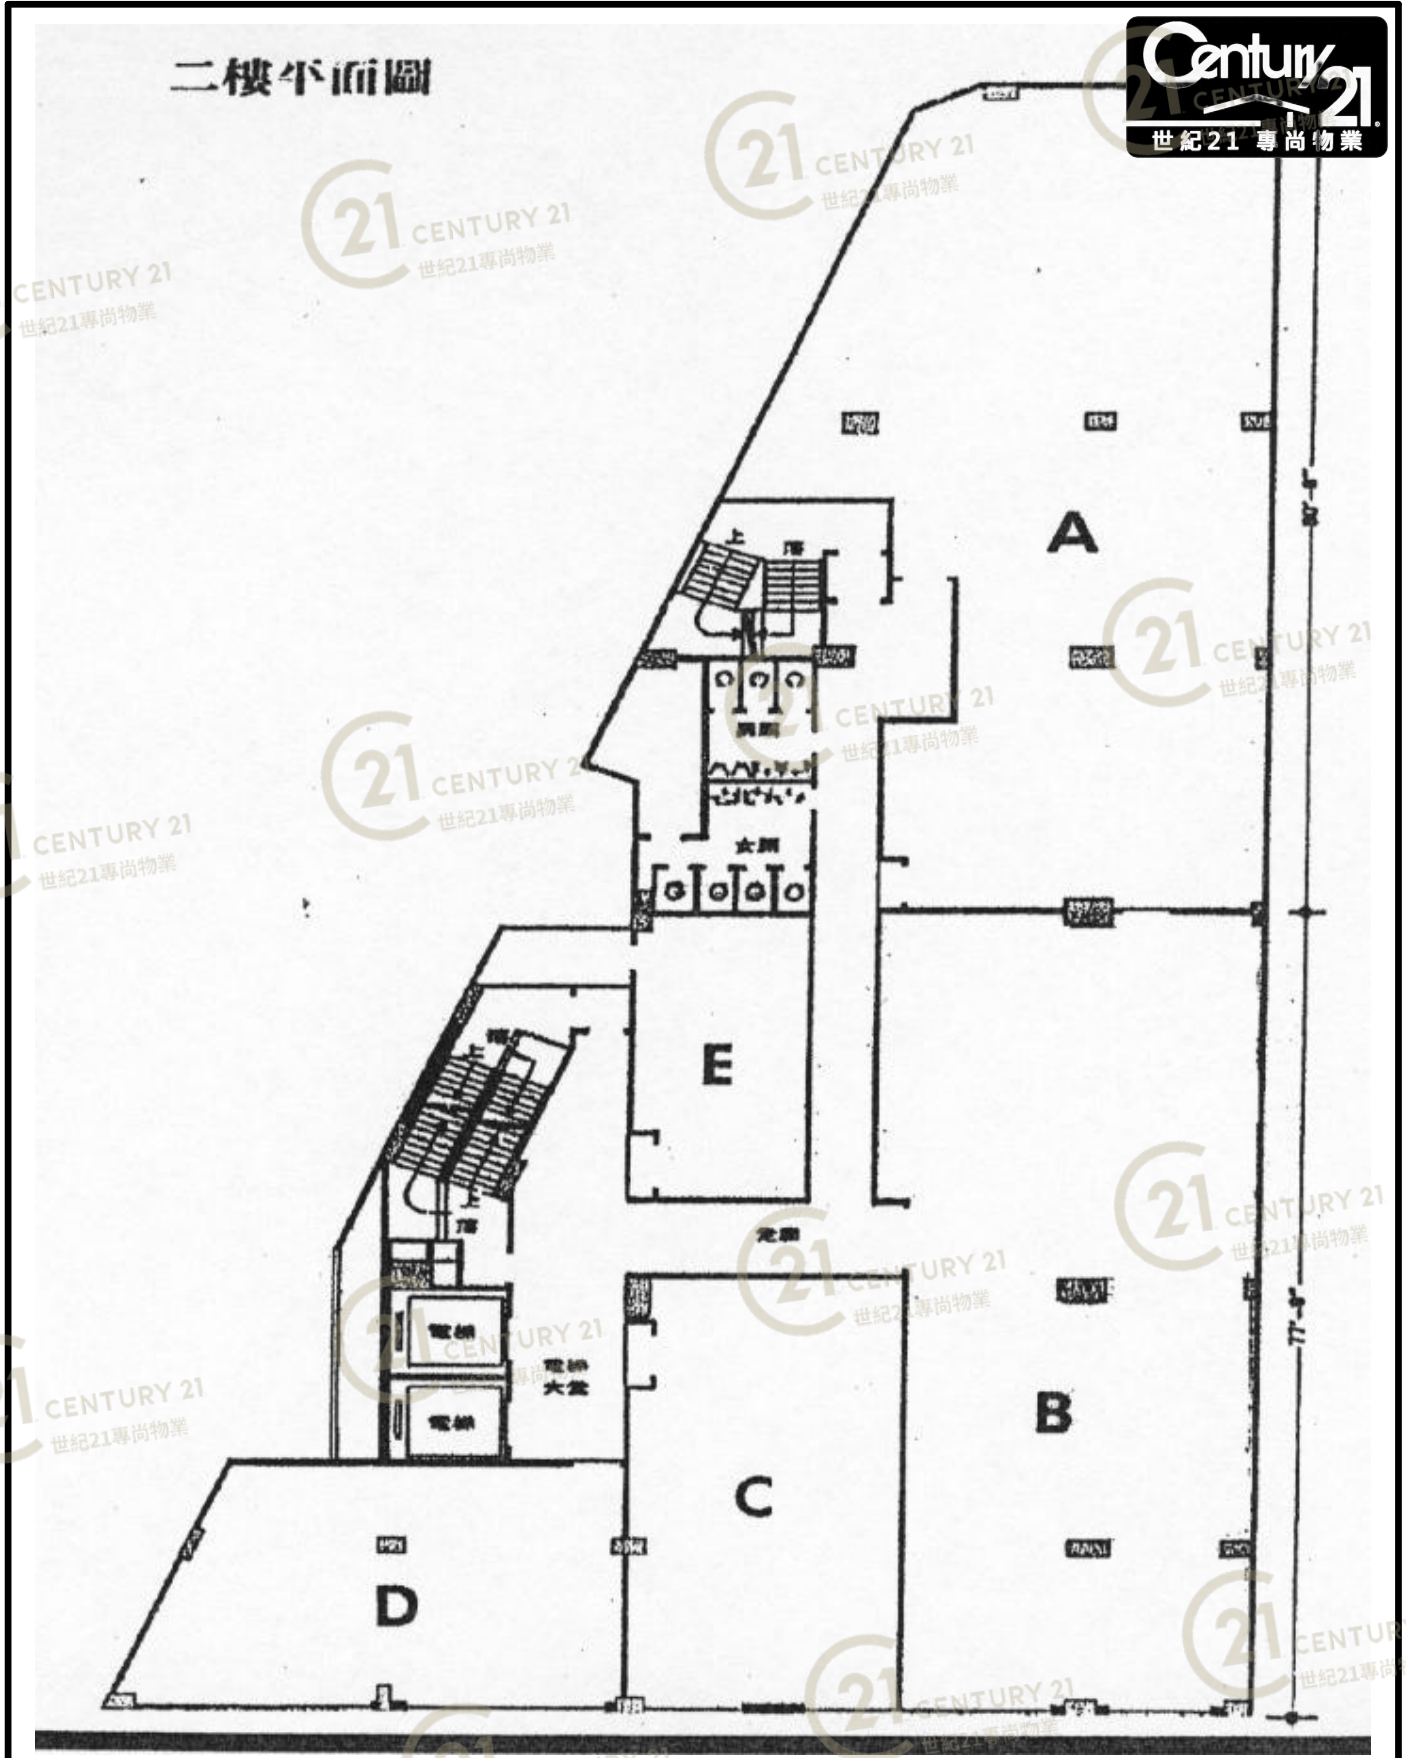

好運工業大廈 Good Luck Industrial Building

NOT TO SCALE, FOR IDENTIFICATION PURPOSE ONLY


圖中所有數據比例，一概只作參考之用

平面圖

Floor Plan



三樓至四樓平面圖

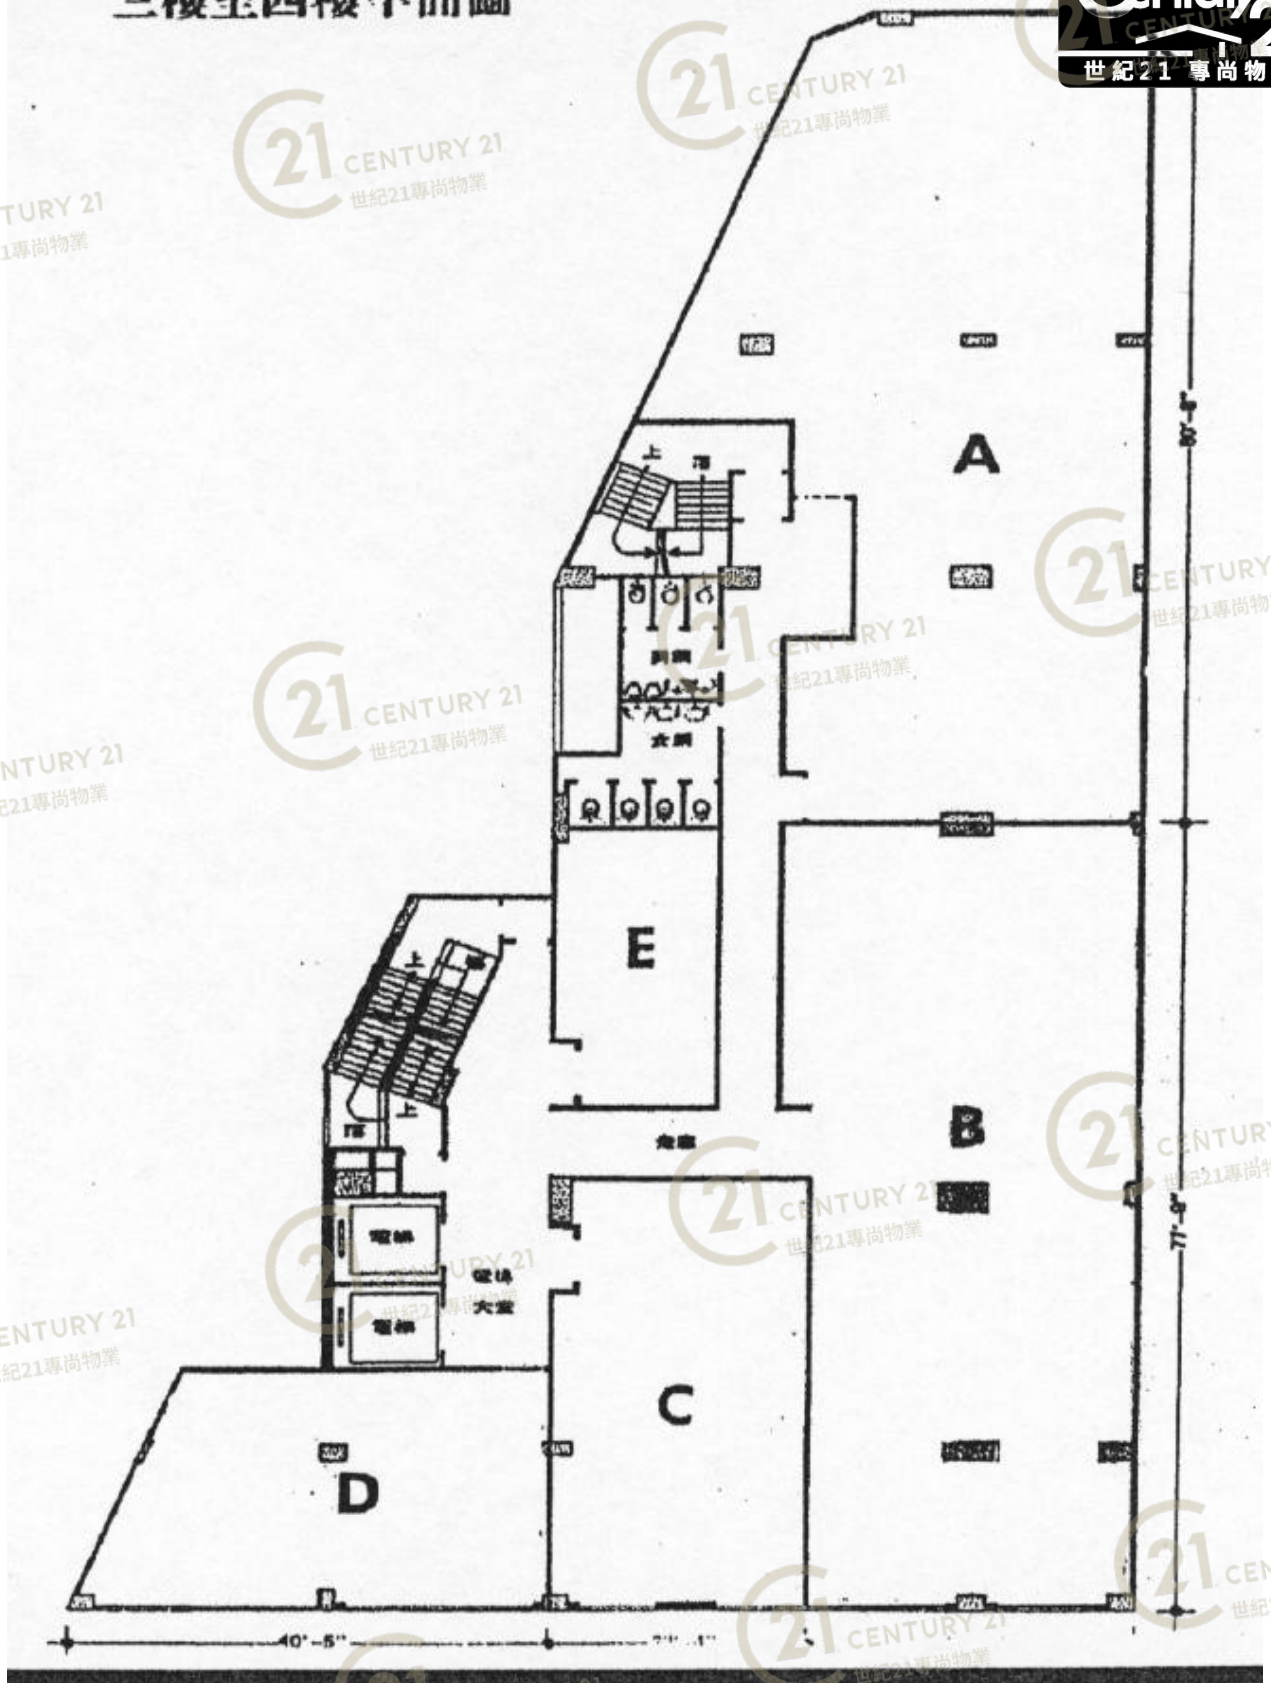


好運工業大廈 Good Luck Industrial Building

NOT TO SCALE, FOR IDENTIFICATION PURPOSE ONLY

圖中所有數據比例，一概只作參考之用

平面圖

Floor Plan

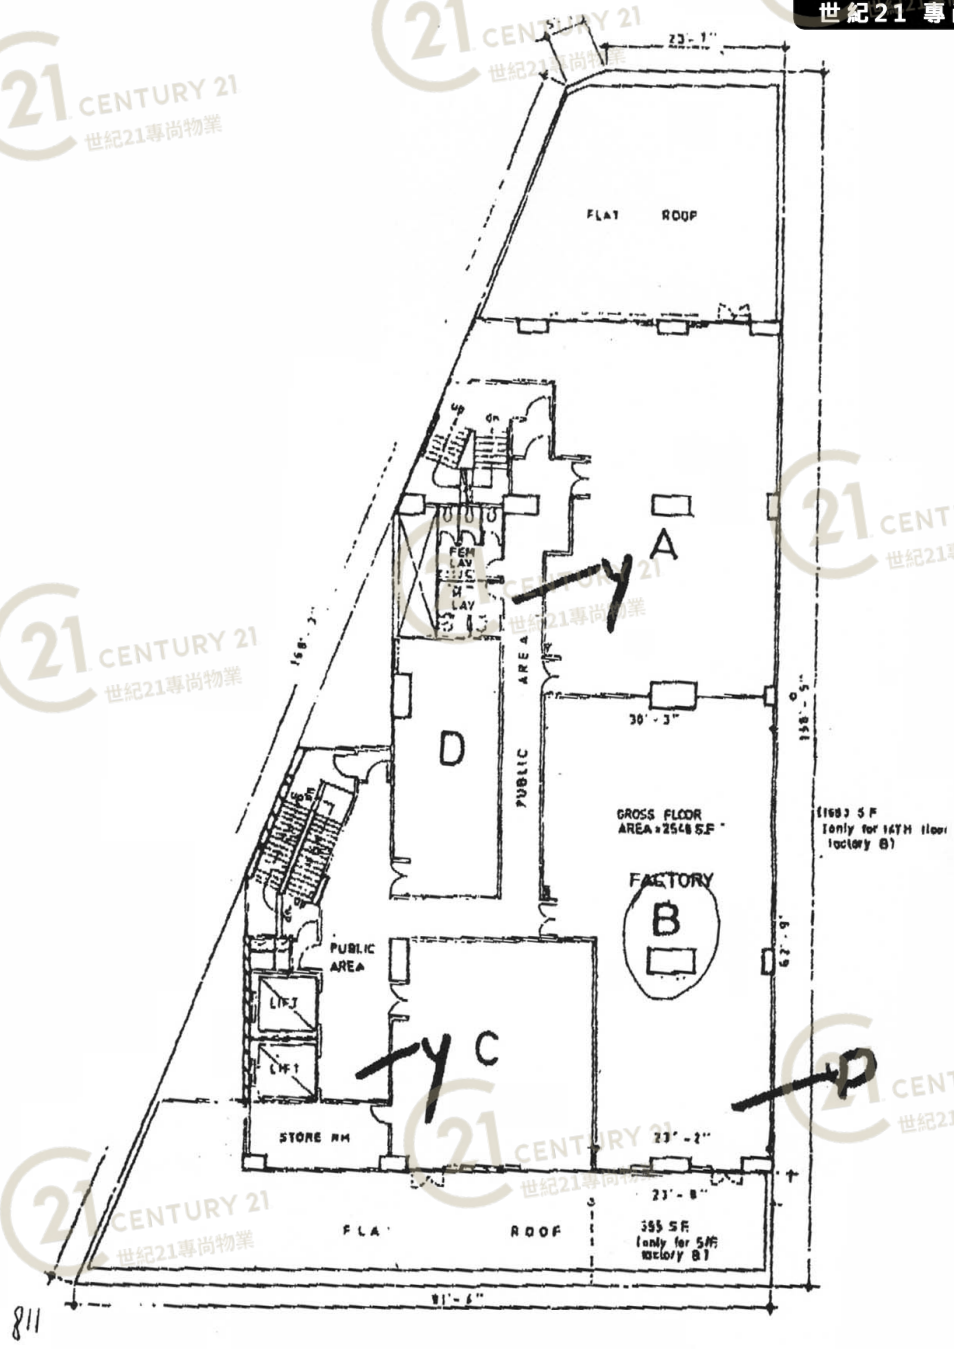

TYPICAL FLOOR PLAN SCALE = 1/16" = 1'-0"
(5th. - 14th. floor plan)

5TH FL	6TH FL	7TH FL	8TH FL	9TH FL
10TH FL	11TH FL	12TH FL	13TH FL	14TH FL

好運工業大廈 Good Luck Industrial Building


NOT TO SCALE, FOR IDENTIFICATION PURPOSE ONLY
圖中所有數據比例，一概只作參考之用

平面圖

Floor Plan



五樓至十四樓平面圖

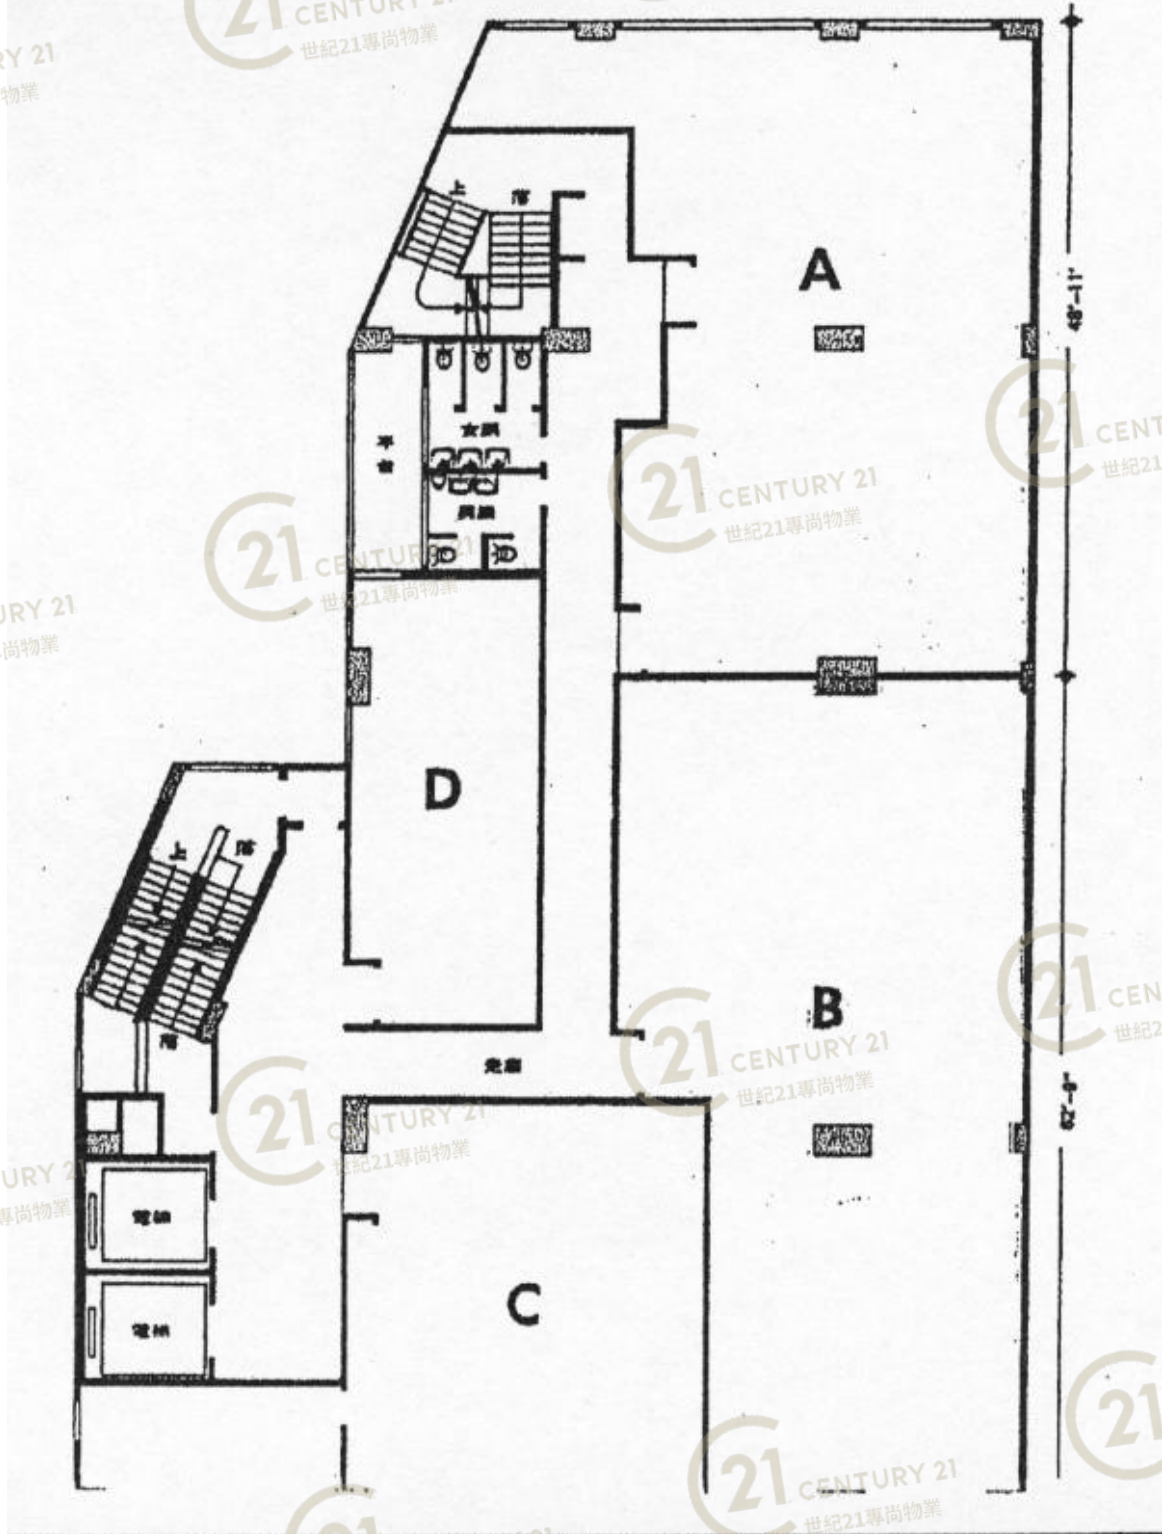


好運工業大廈 Good Luck Industrial Building

NOT TO SCALE, FOR IDENTIFICATION PURPOSE ONLY

圖中所有數據比例，一概只作參考之用

平面圖

Floor Plan

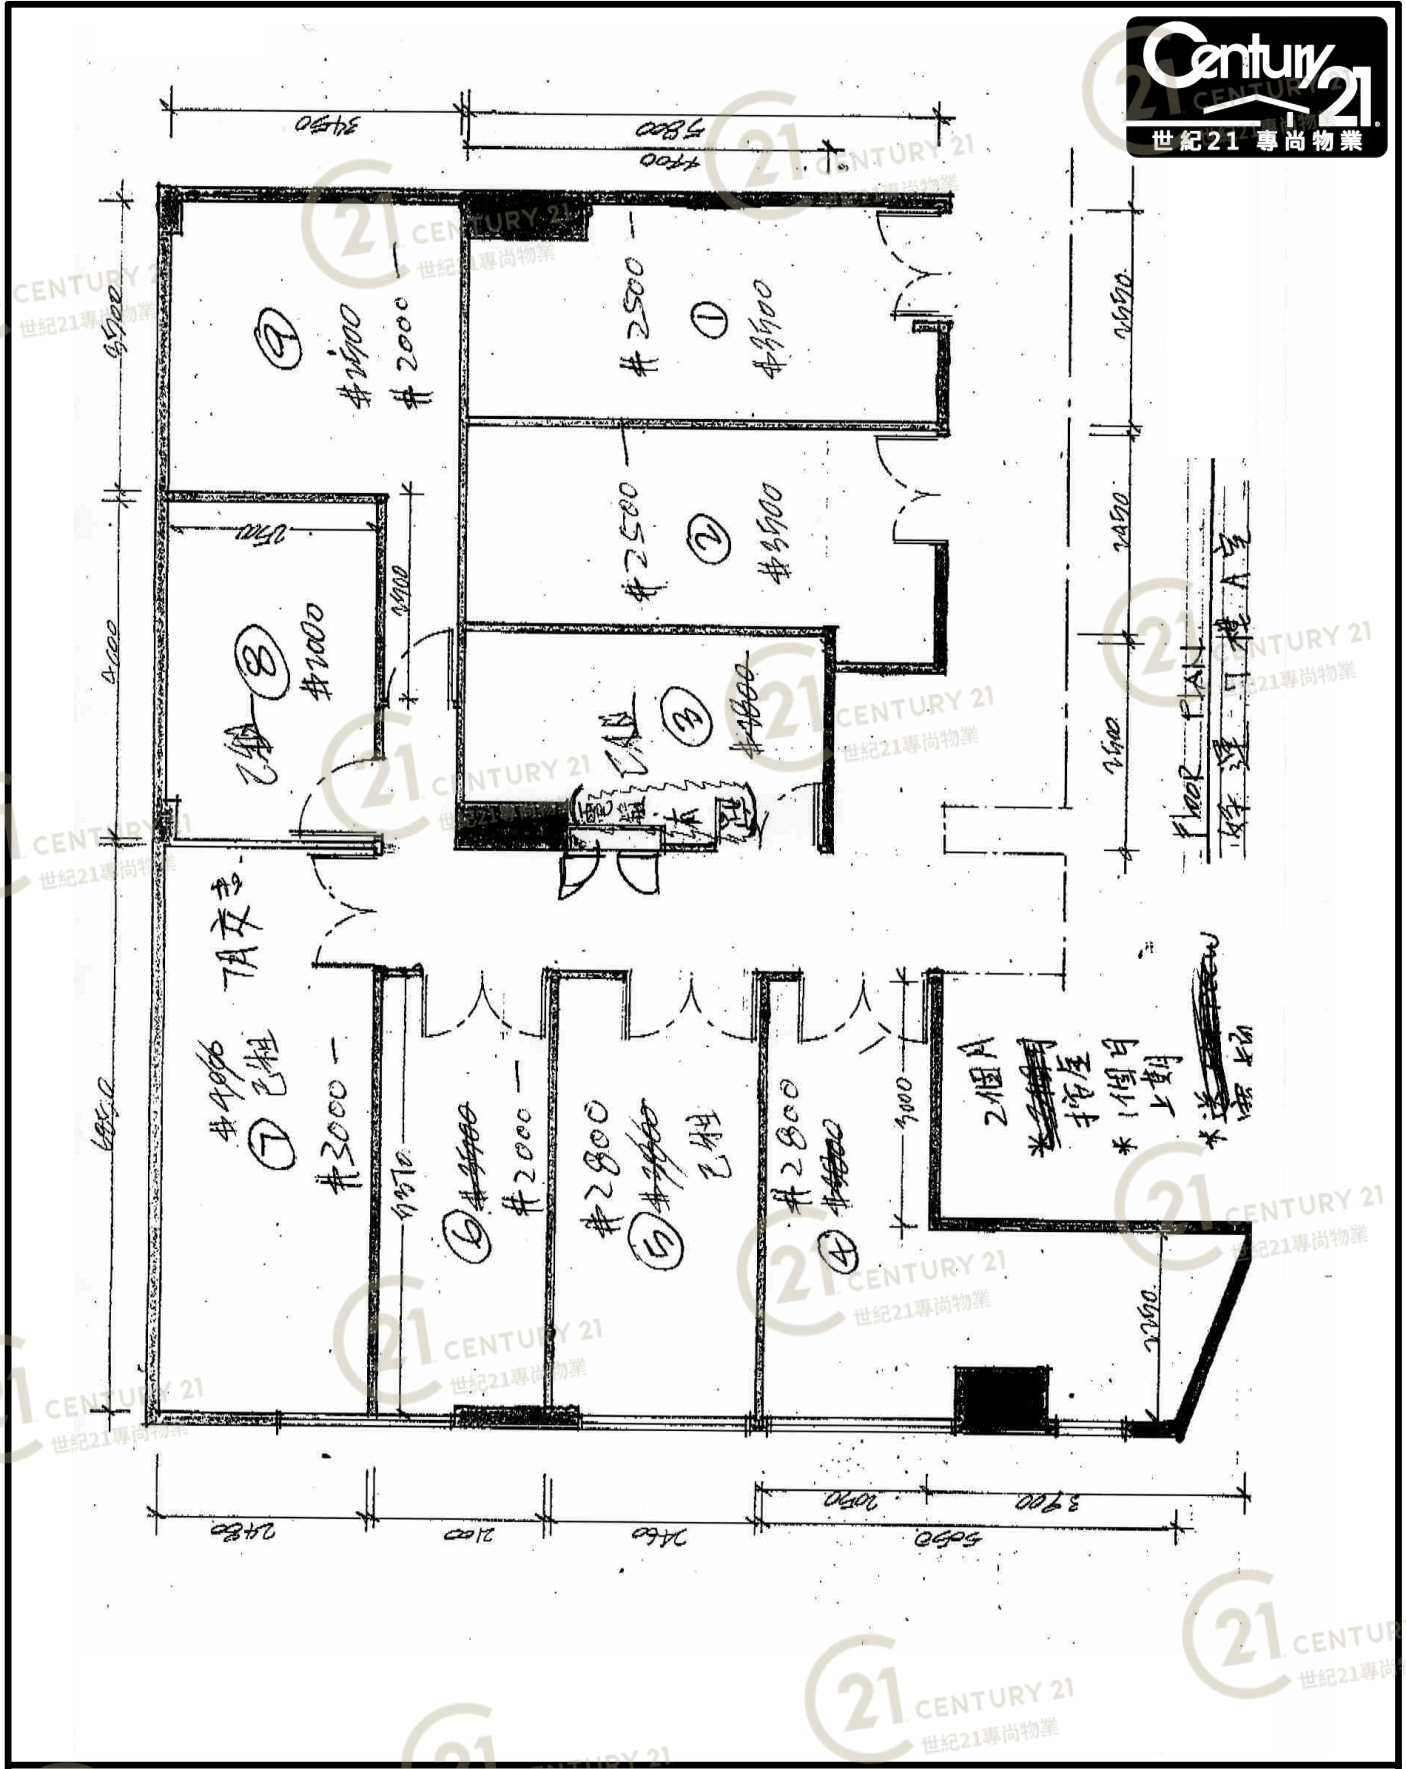


好運工業大廈 Good Luck Industrial Building

NOT TO SCALE, FOR IDENTIFICATION PURPOSE ONLY
 圖中所有數據比例，一概只作參考之用

平面圖

Floor Plan

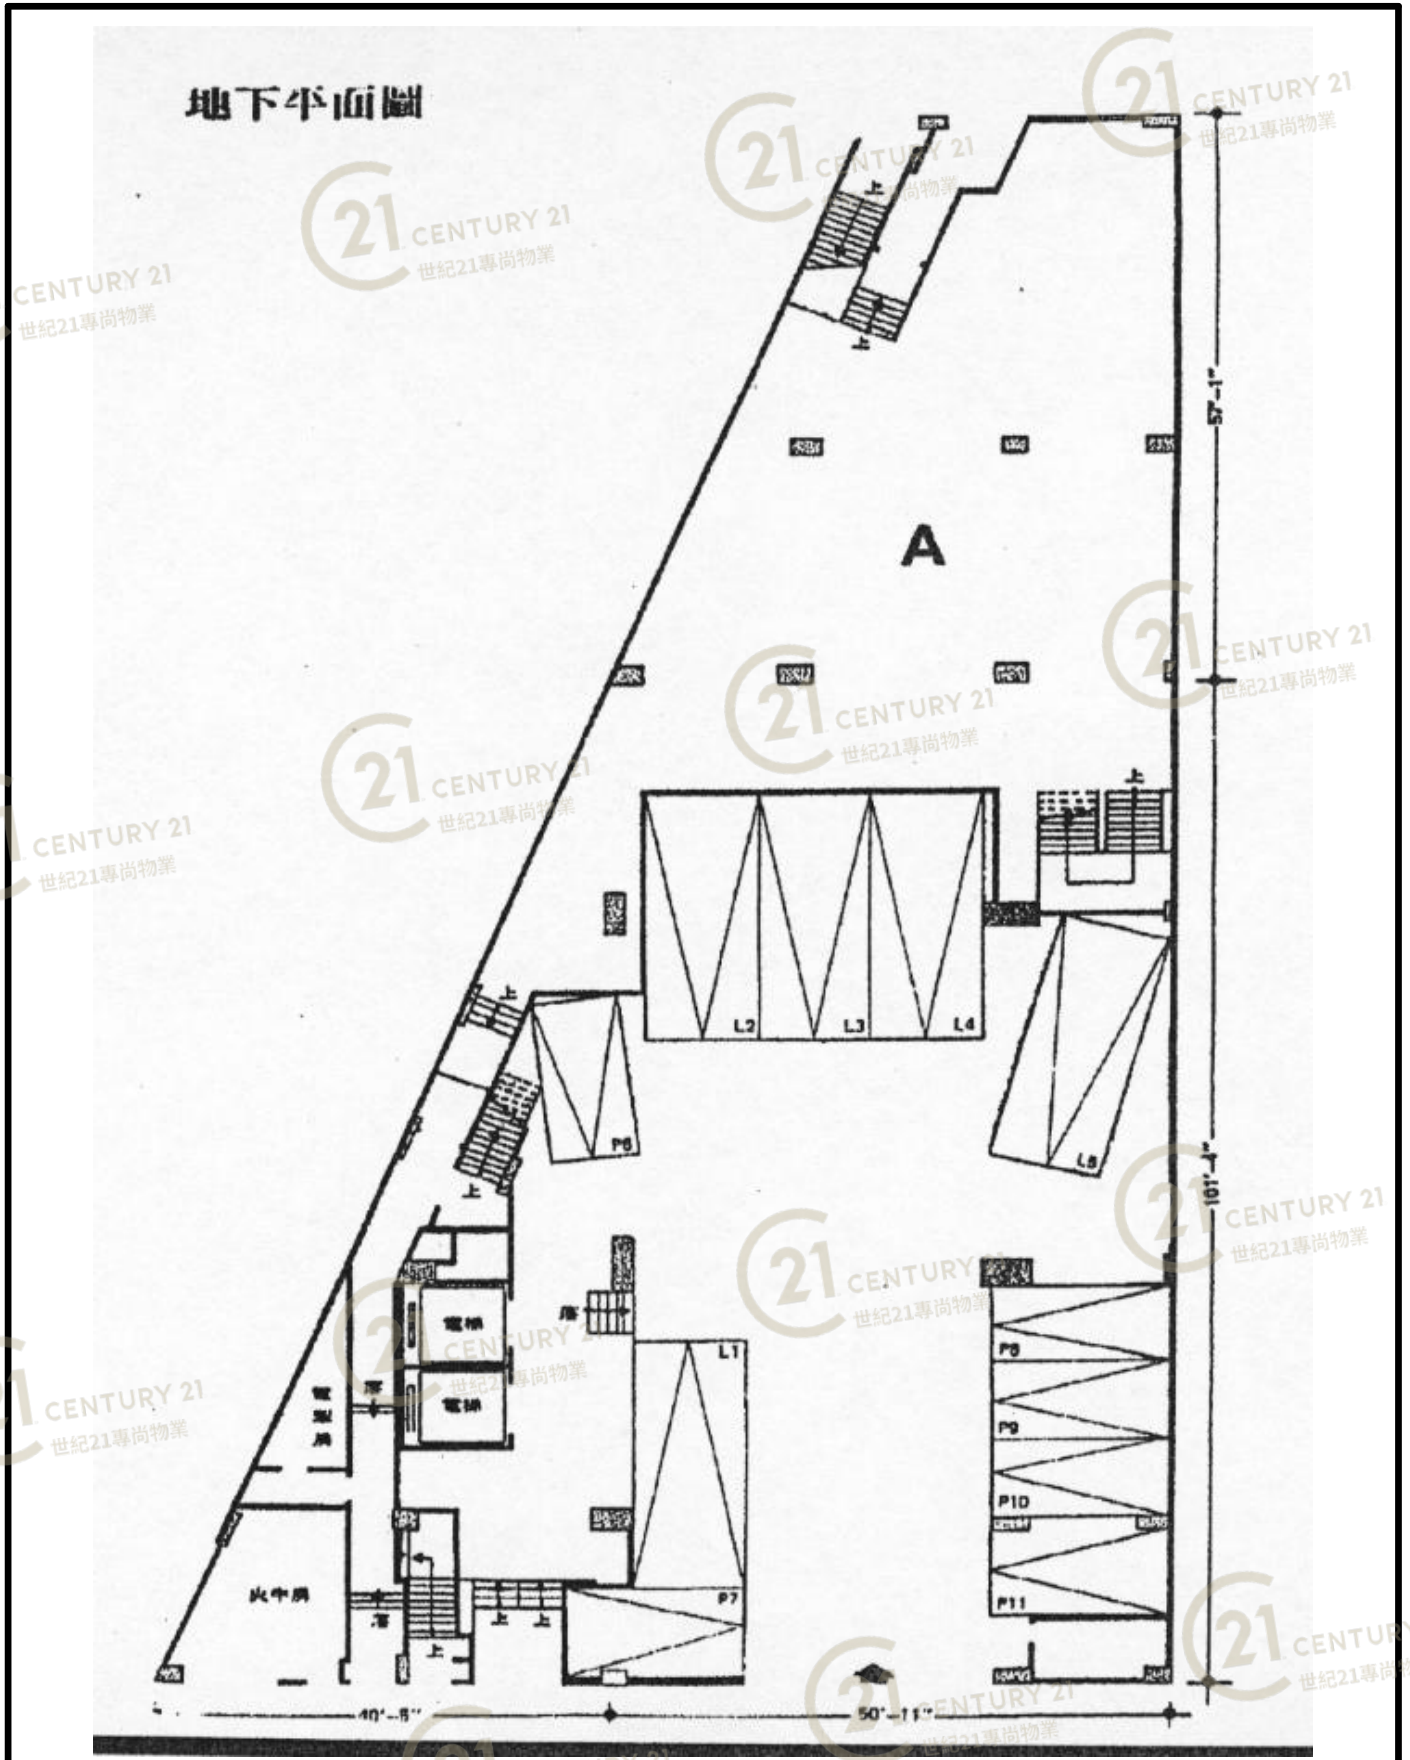

好運工業大廈 Good Luck Industrial Building

NOT TO SCALE, FOR IDENTIFICATION PURPOSE ONLY

圖中所有數據比例，一概只作參考之用