


# 平面圖

# Floor Plan

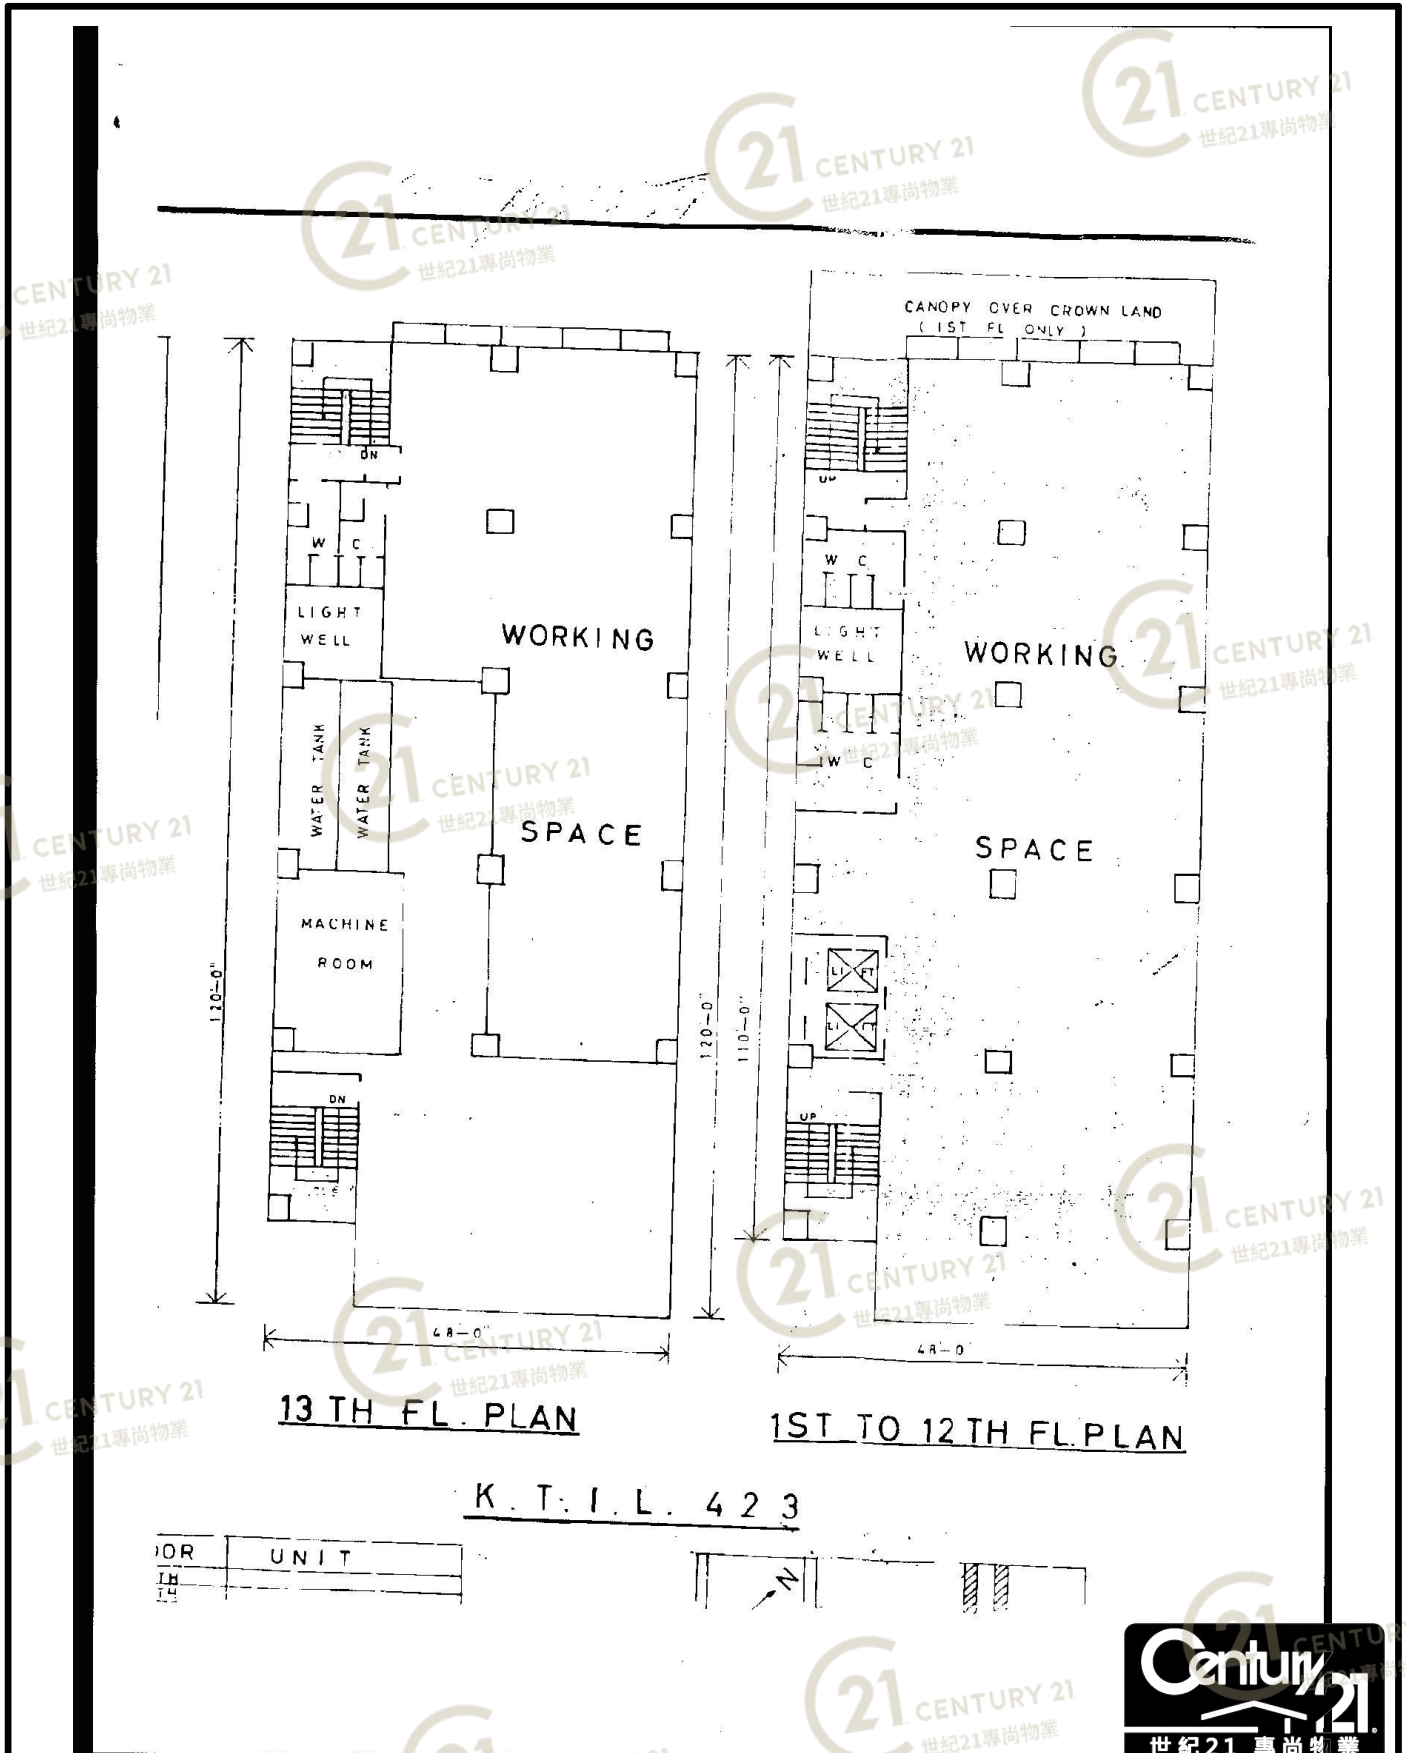

13 TH FL. PLAN

1ST TO 12 TH FL. PLAN

K. T. I. L. 4 2 3

FOR	UNIT




## 越成工業大廈 Viet Shing Factory Building

NOT TO SCALE, FOR IDENTIFICATION PURPOSE ONLY

圖中所有數據比例，一概只作參考之用

# 平面圖

# Floor Plan

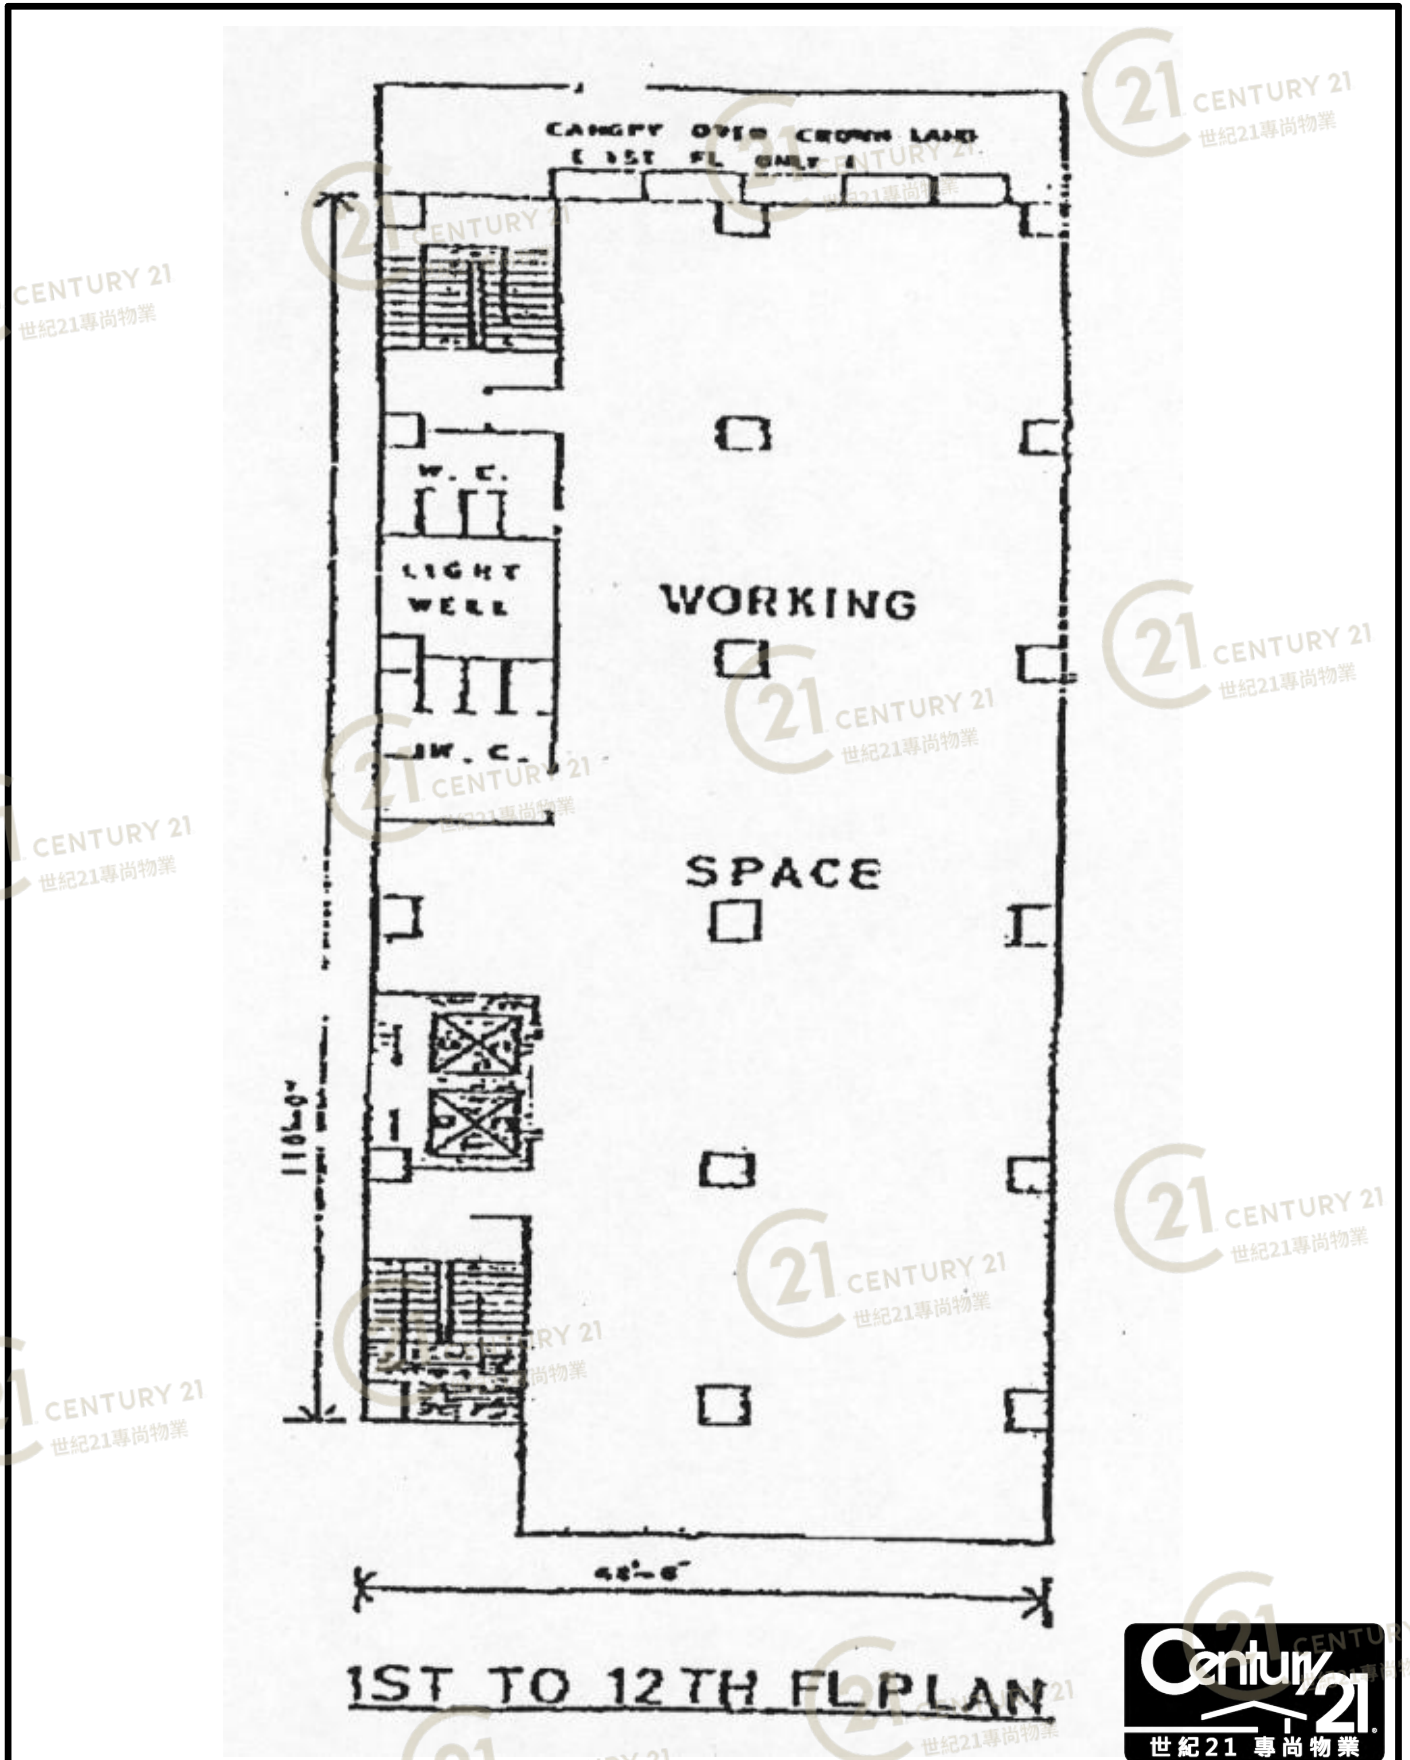


越成工業大廈 Viet Shing Factory Building

NOT TO SCALE, FOR IDENTIFICATION PURPOSE ONLY

圖中所有數據比例，一概只作參考之用

# 平面圖

# Floor Plan

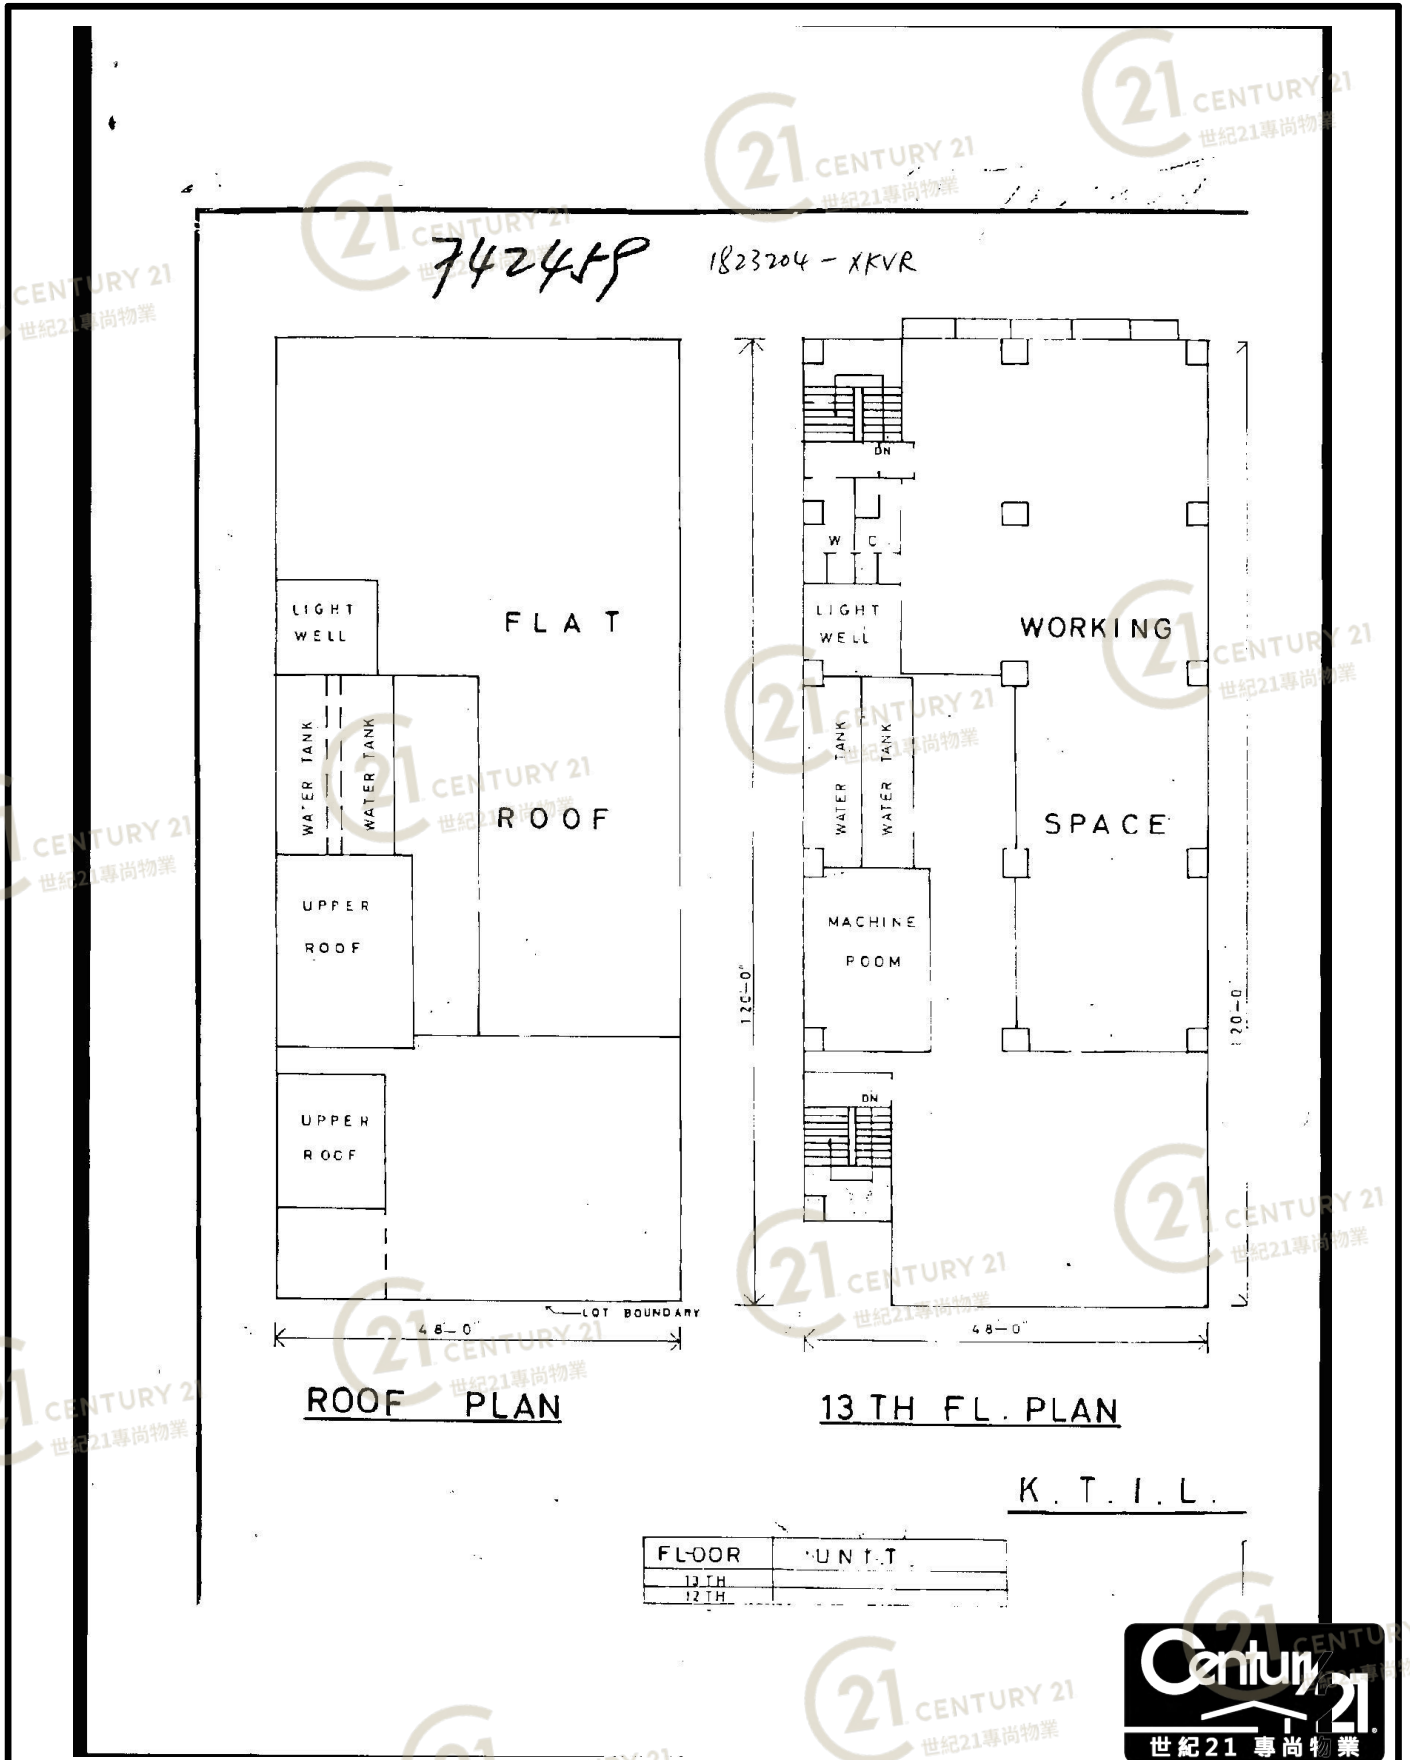

## 越成工業大廈 Viet Shing Factory Building

NOT TO SCALE, FOR IDENTIFICATION PURPOSE ONLY


圖中所有數據比例，一概只作參考之用






# 平面圖


# Floor Plan

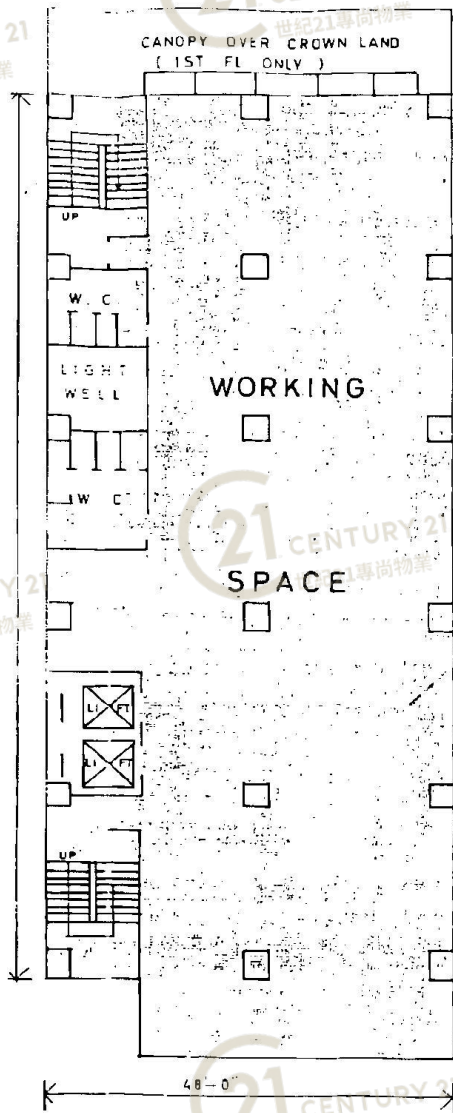

1ST TO 12TH FL. PLAN

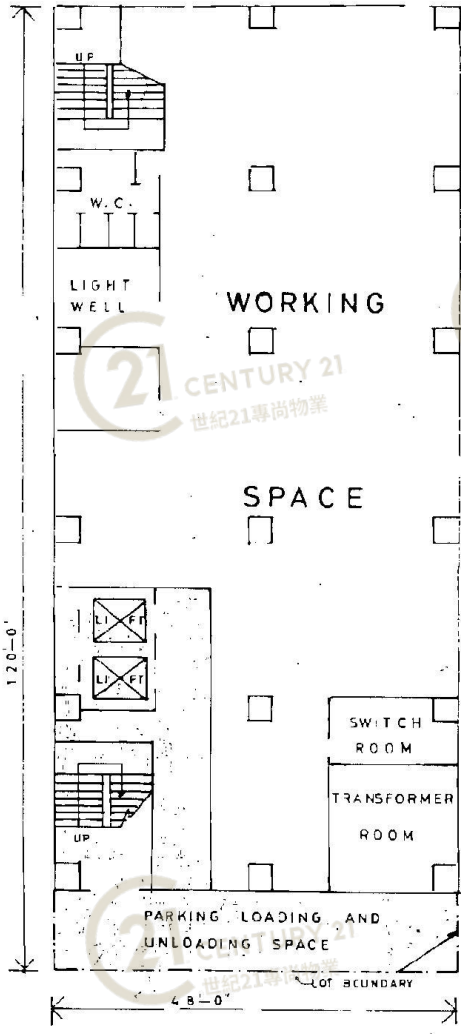

GROUND FL. PLAN

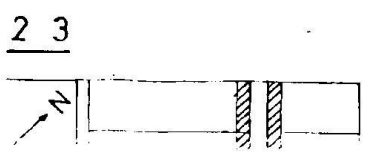

SCALE: 1/16" = 1'-0"




## 越成工業大廈 Viet Shing Factory Building

NOT TO SCALE, FOR IDENTIFICATION PURPOSE ONLY  
圖中所有數據比例，一概只作參考之用



# 平面圖

# Floor Plan

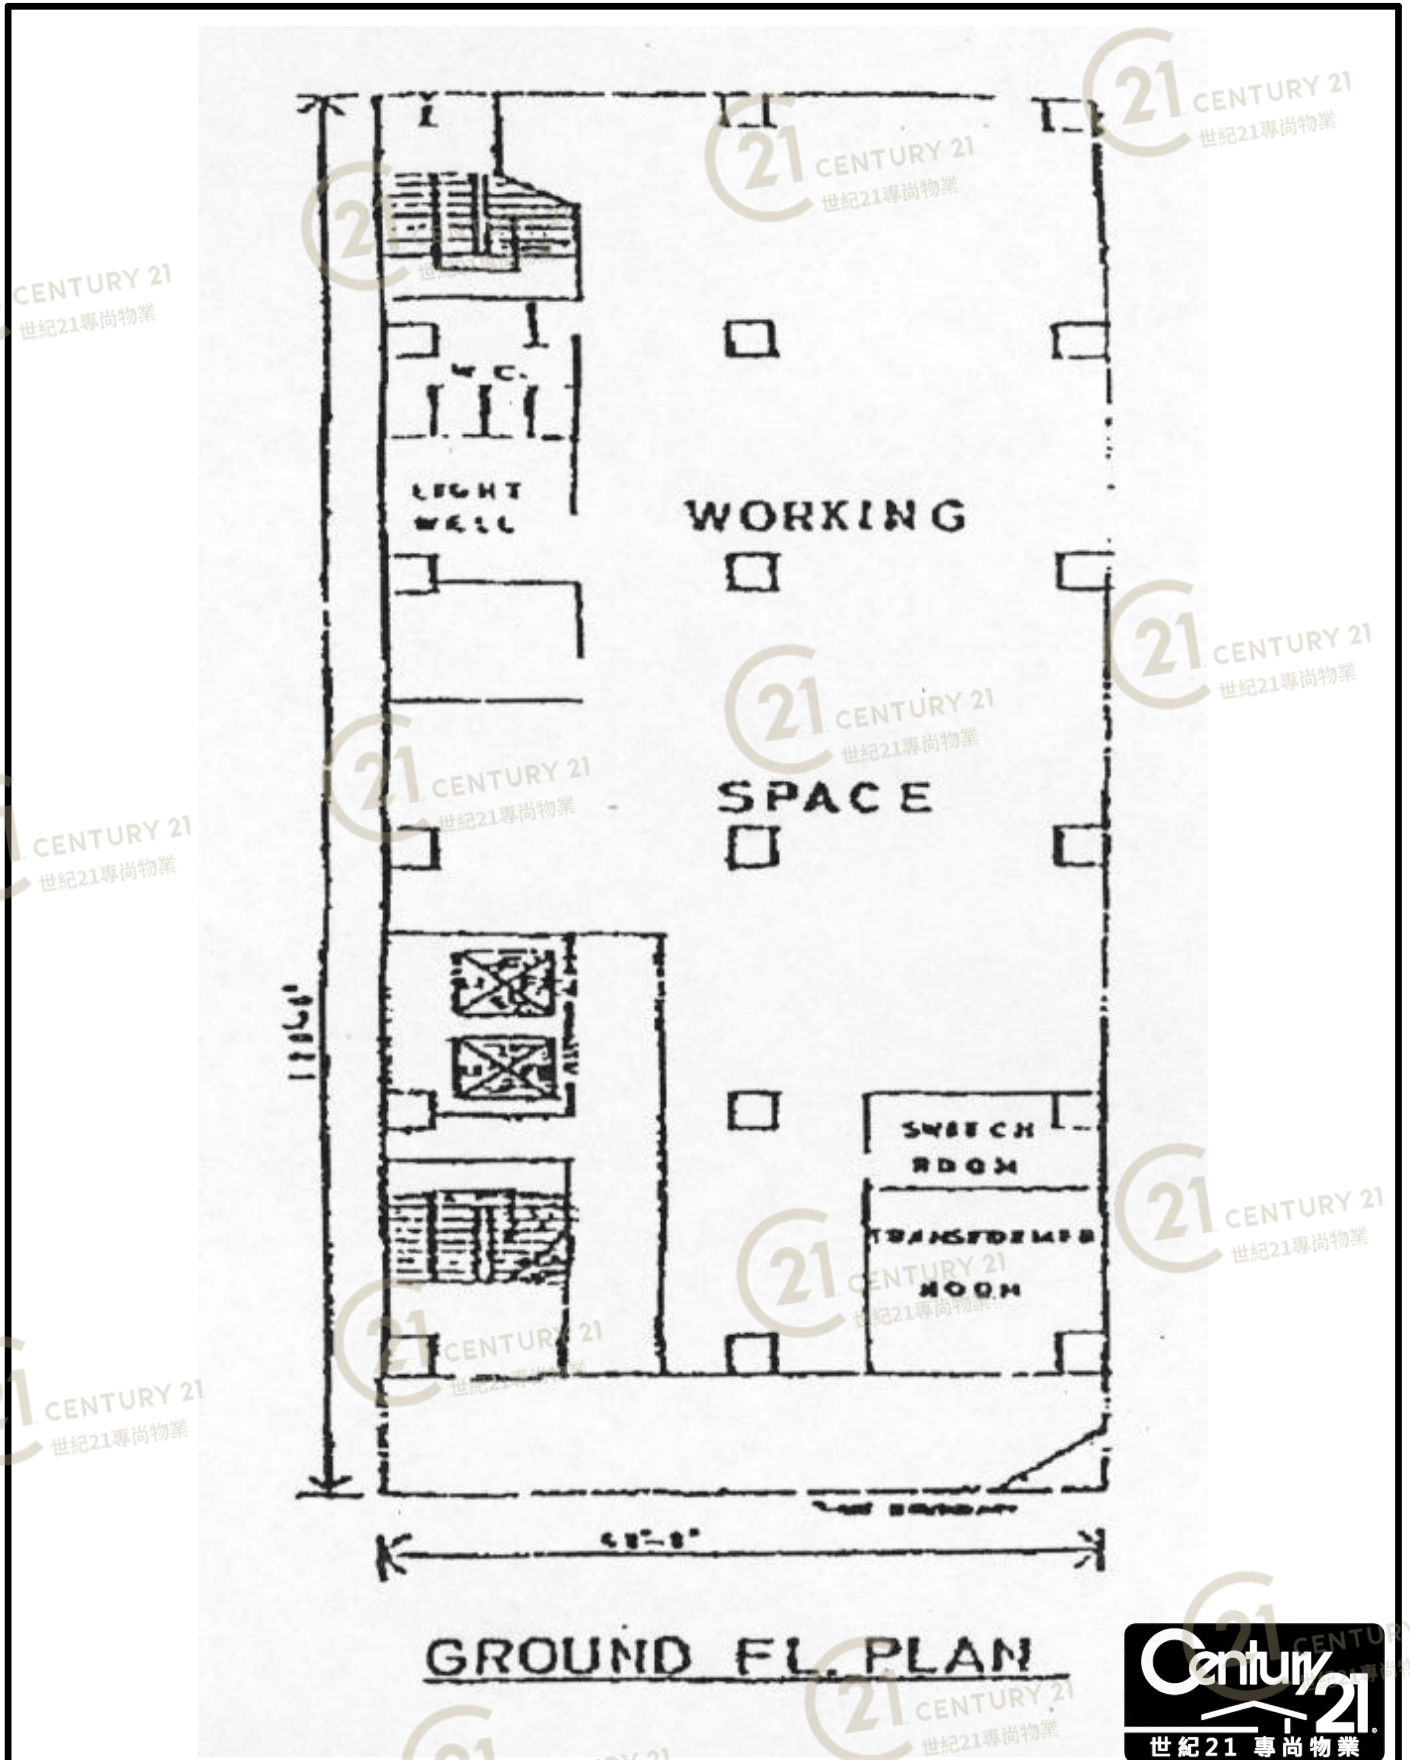

越成工業大廈 Viet Shing Factory Building

NOT TO SCALE, FOR IDENTIFICATION PURPOSE ONLY


圖中所有數據比例，一概只作參考之用





# 平面圖

# Floor Plan

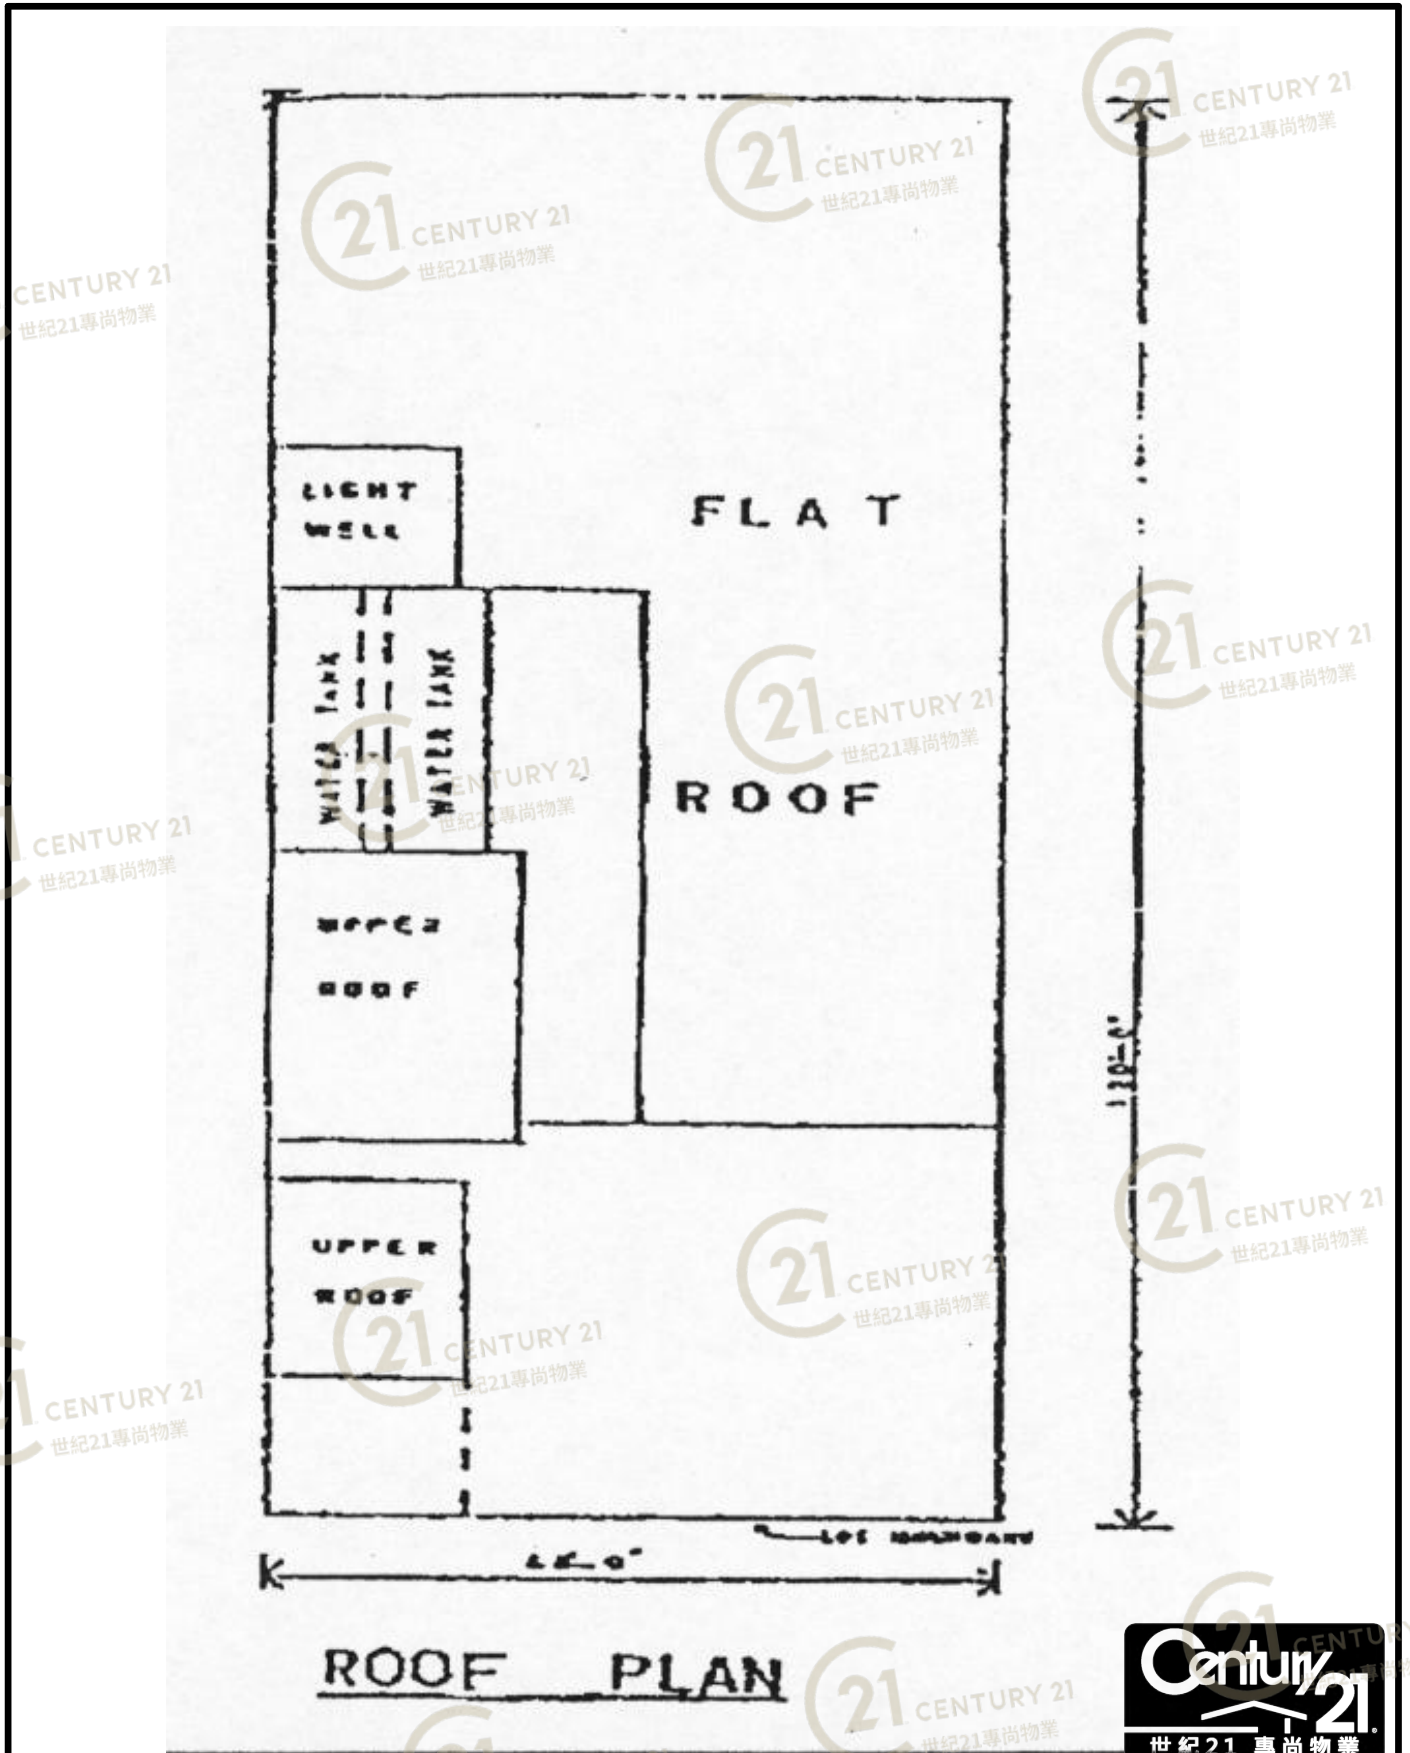

越成工業大廈 Viet Shing Factory Building

NOT TO SCALE, FOR IDENTIFICATION PURPOSE ONLY

圖中所有數據比例，一概只作參考之用

