



K.I.L. 7979

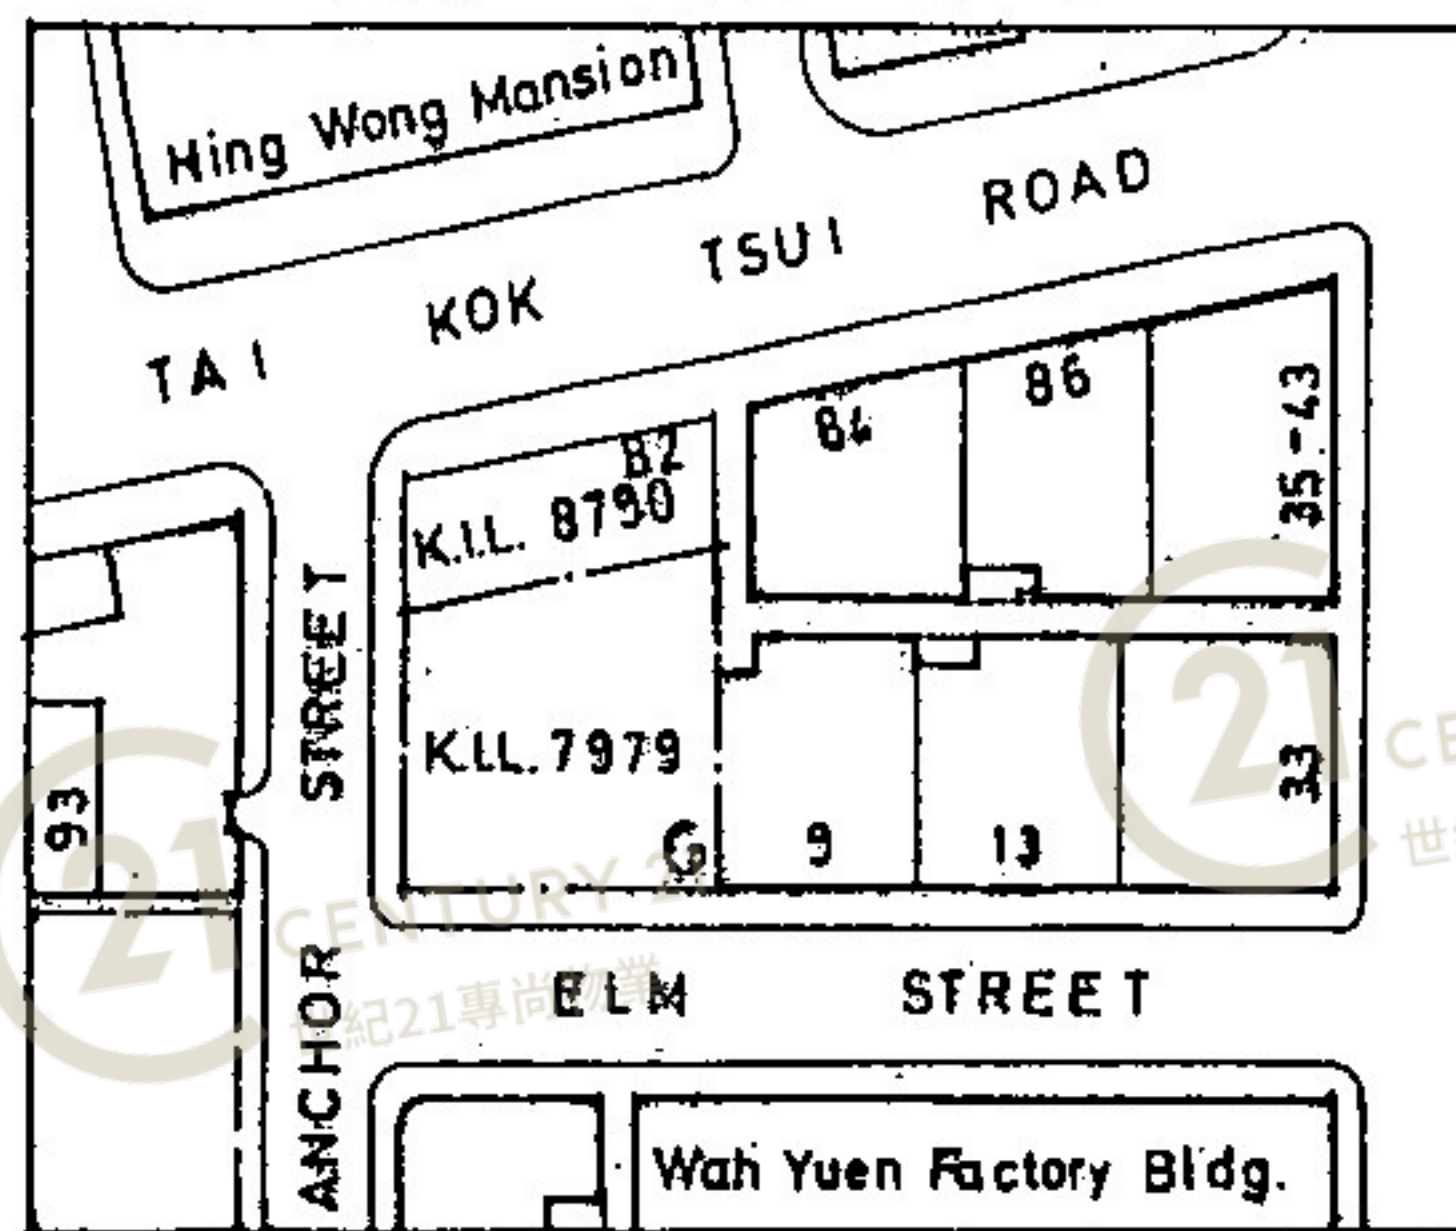


BLOCK PLAN SCALE 1:2000

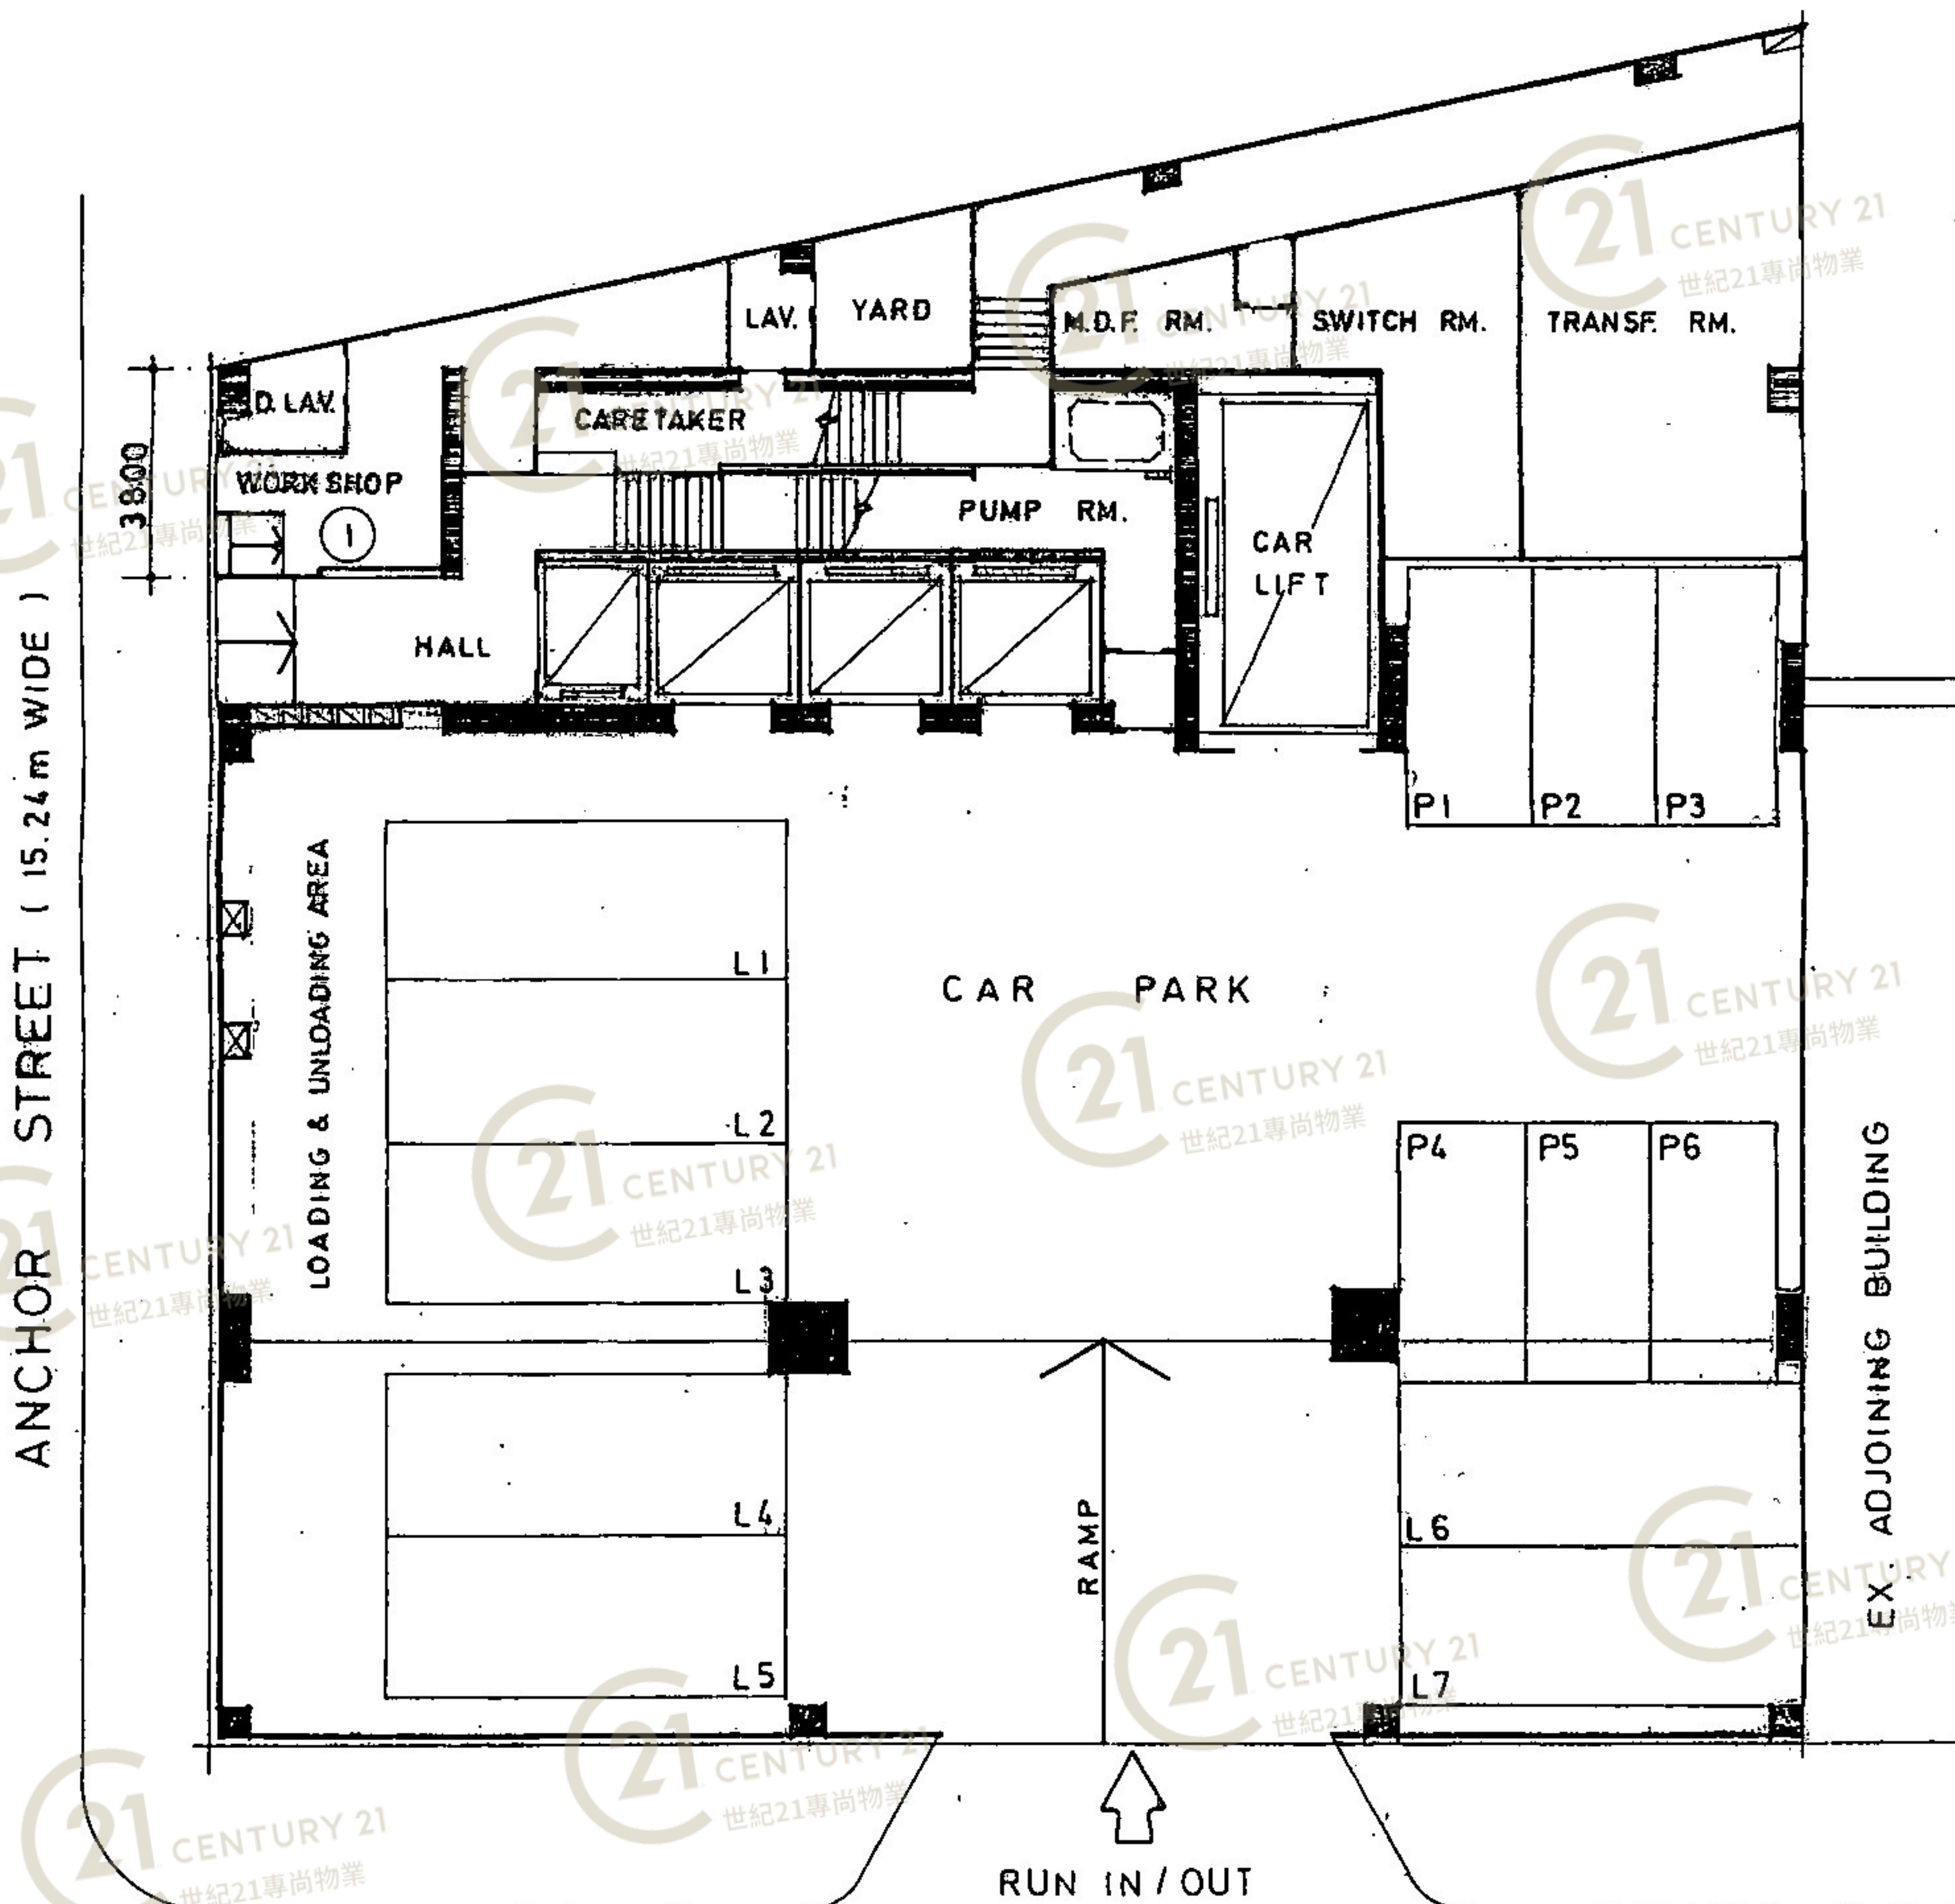


Grd. Floor Plan Scale 1:200

K.I.L. 7979

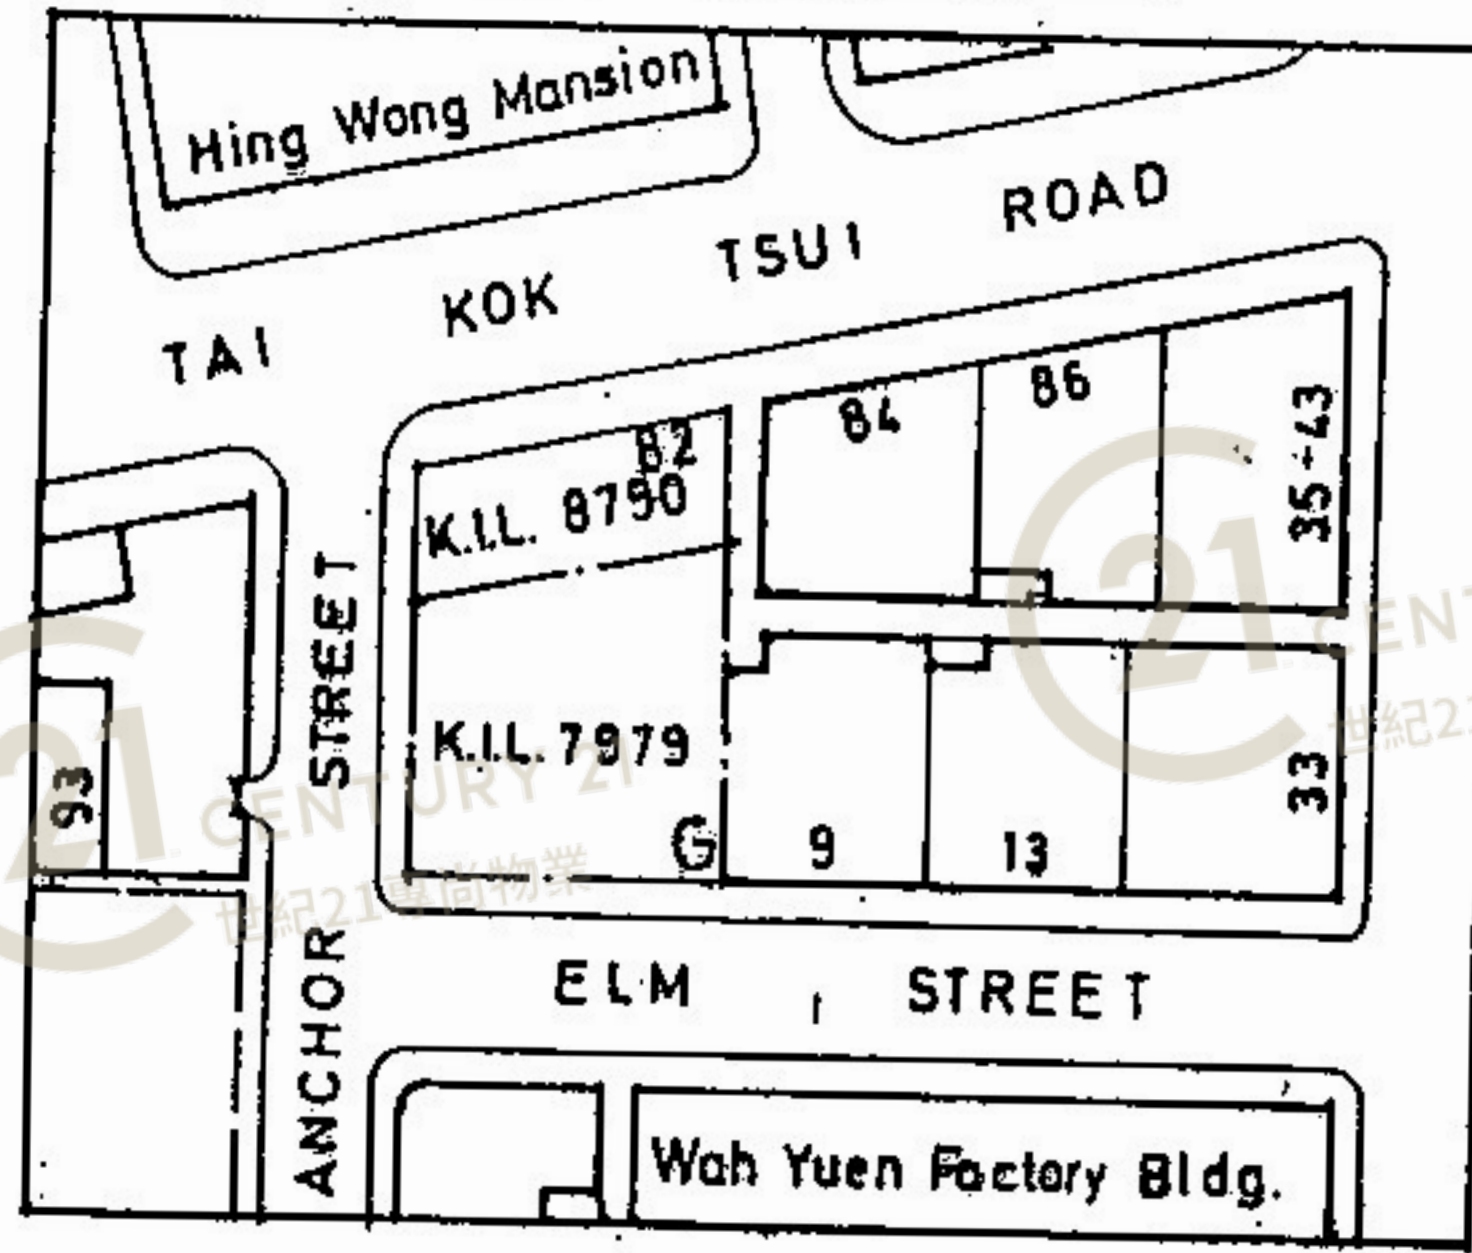


BLOCK PLAN SCALE 1:2000

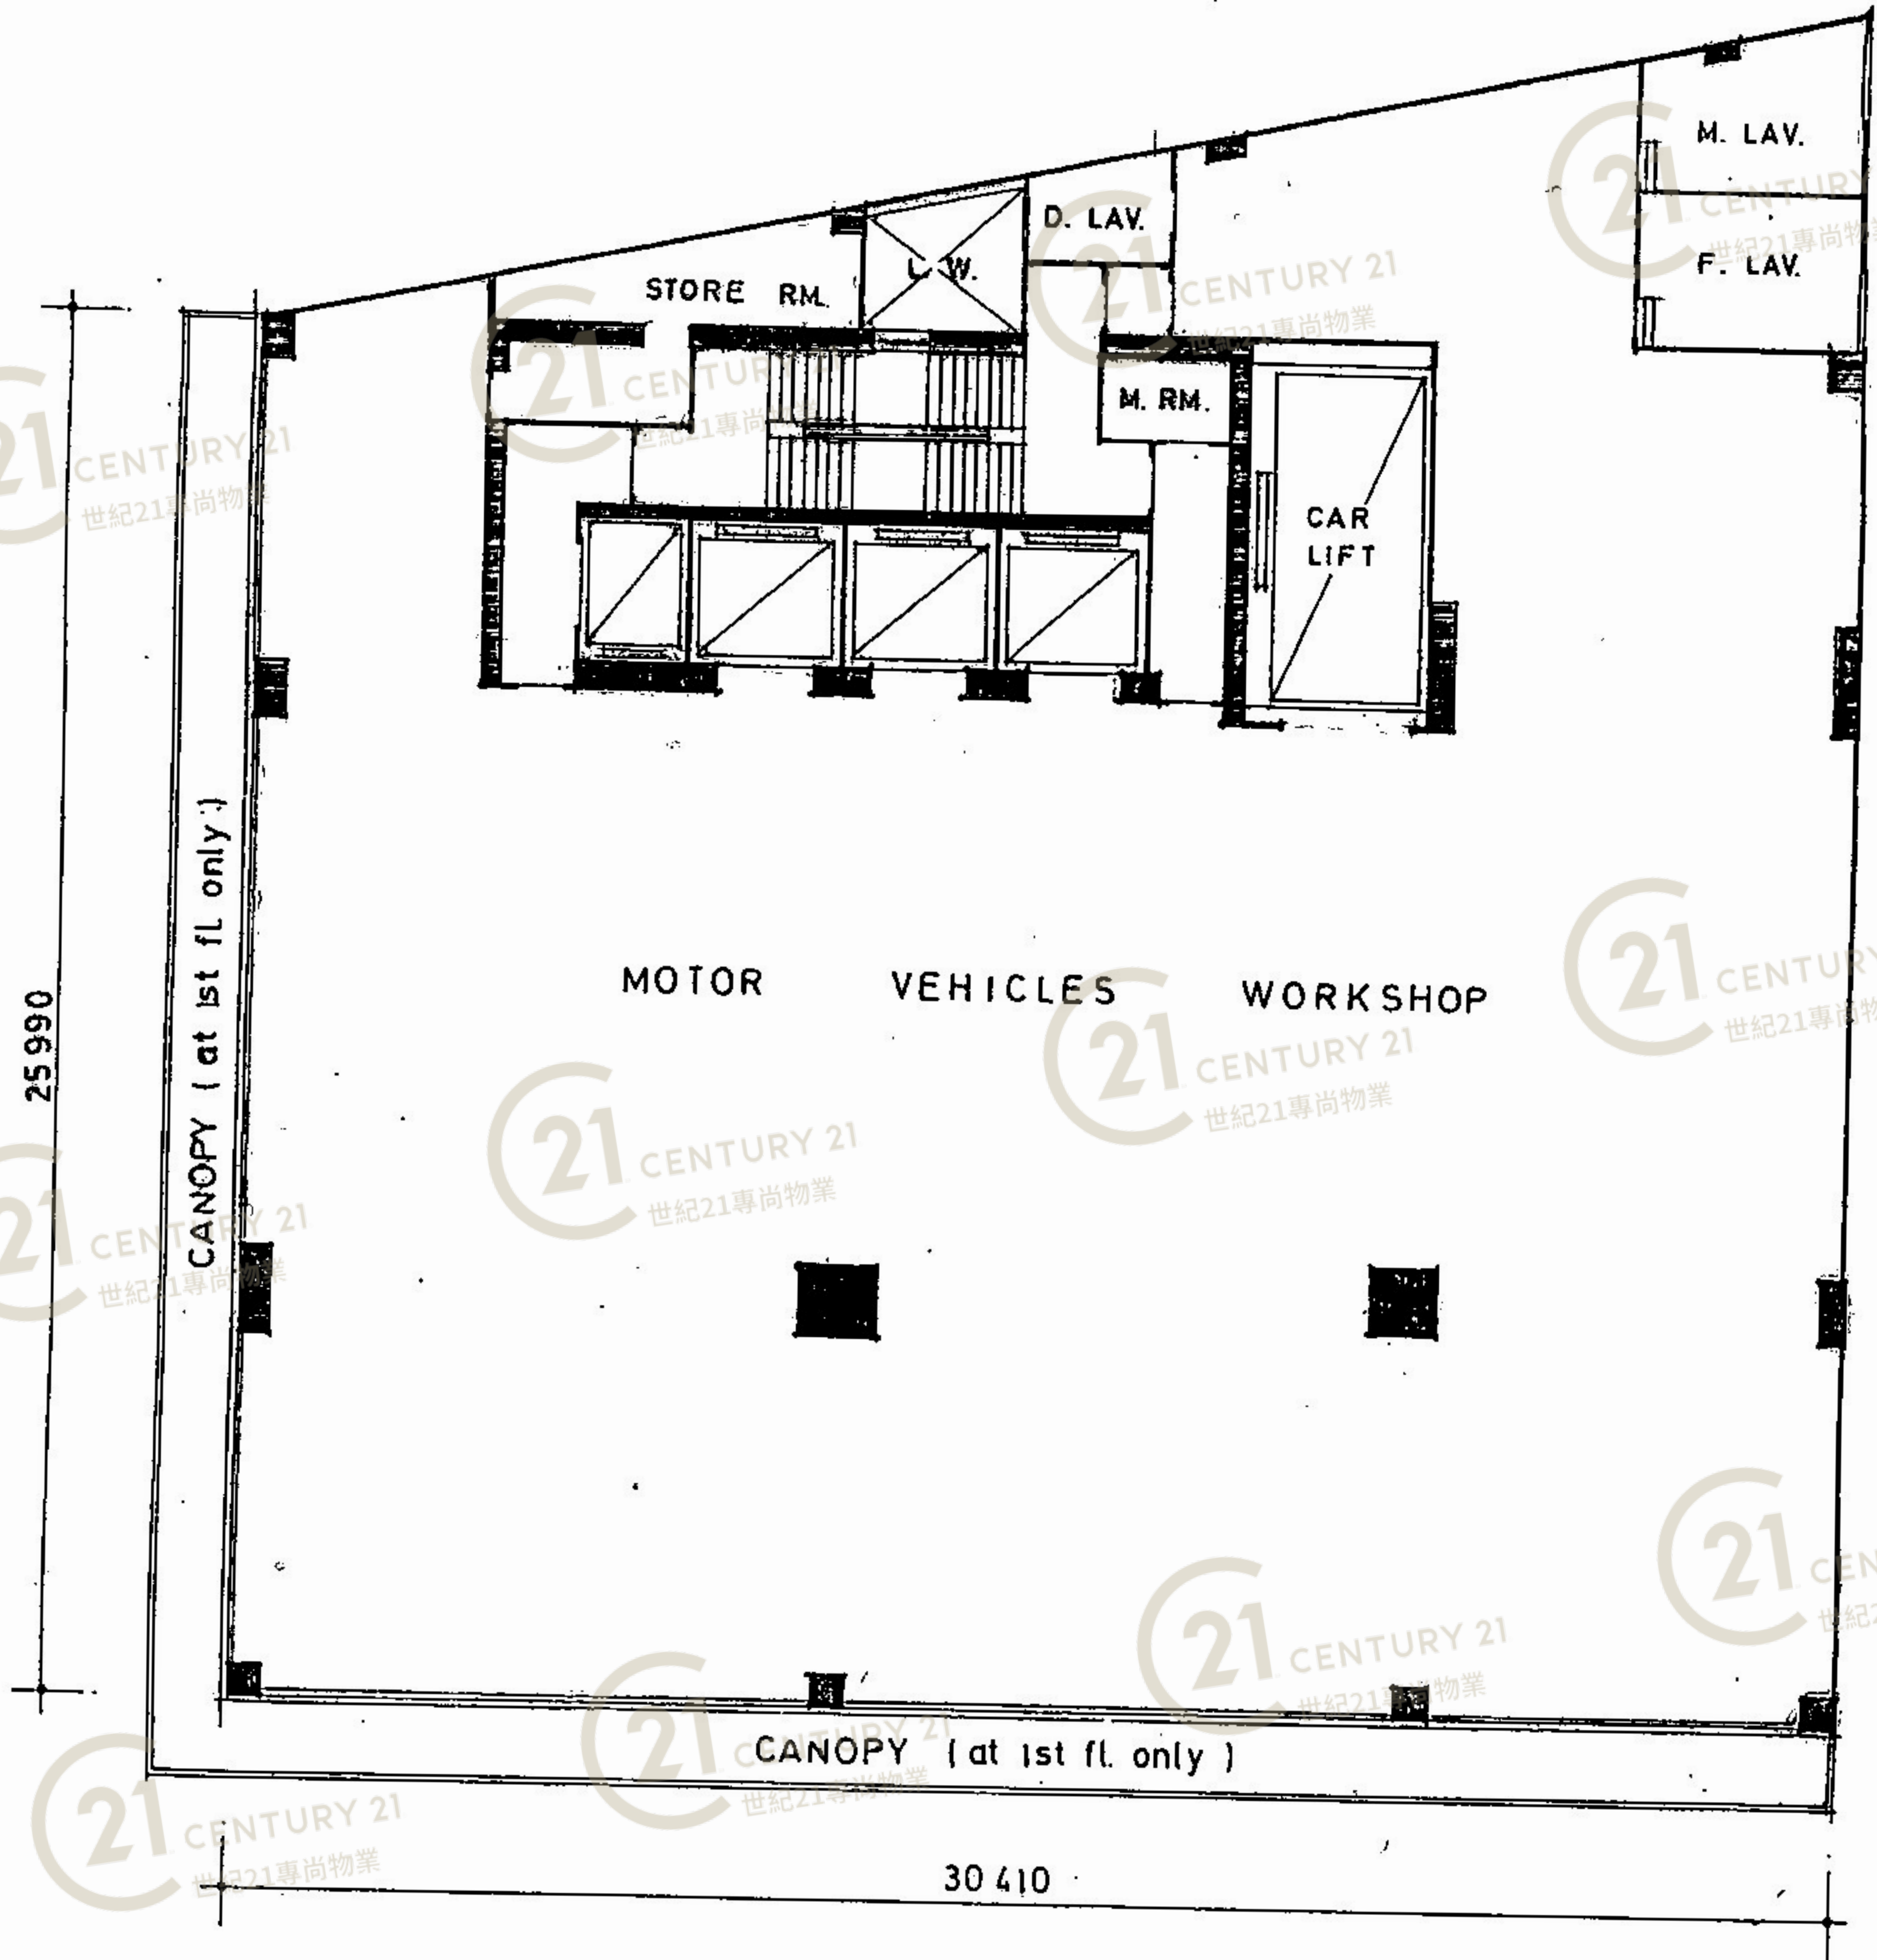


1st Floor Plan Scale 1:200

K.I.L. 7979

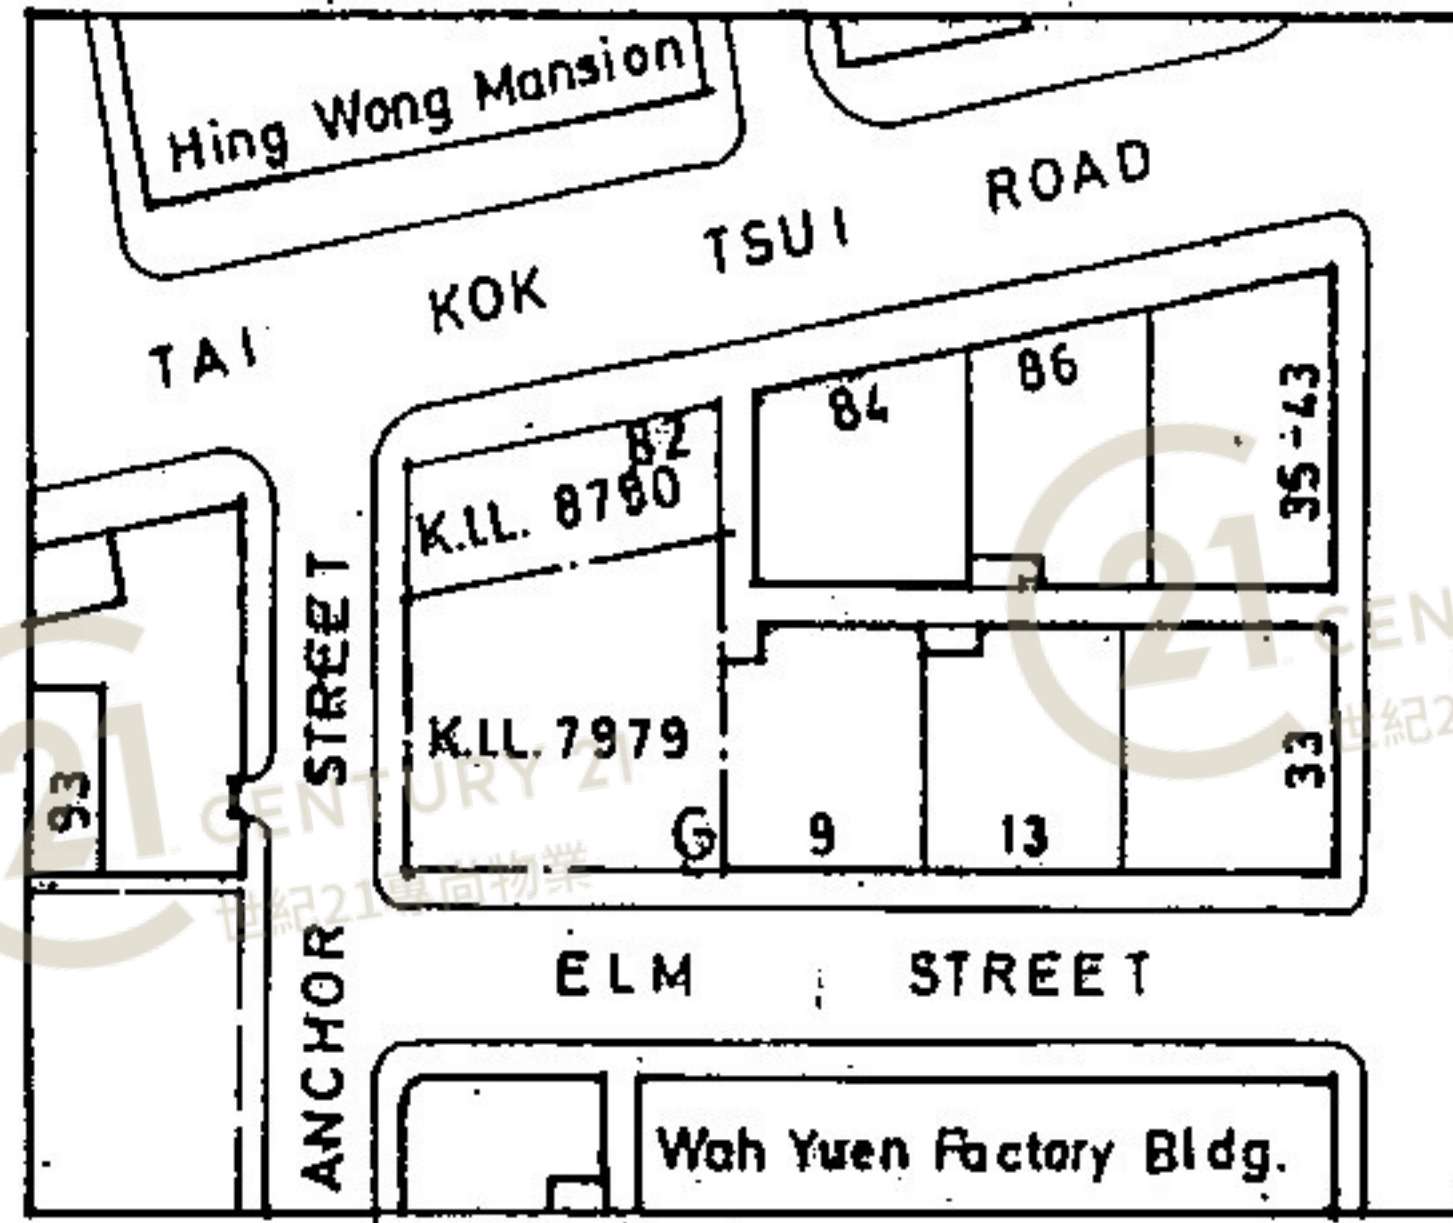


BLOCK PLAN SCALE 1:2000

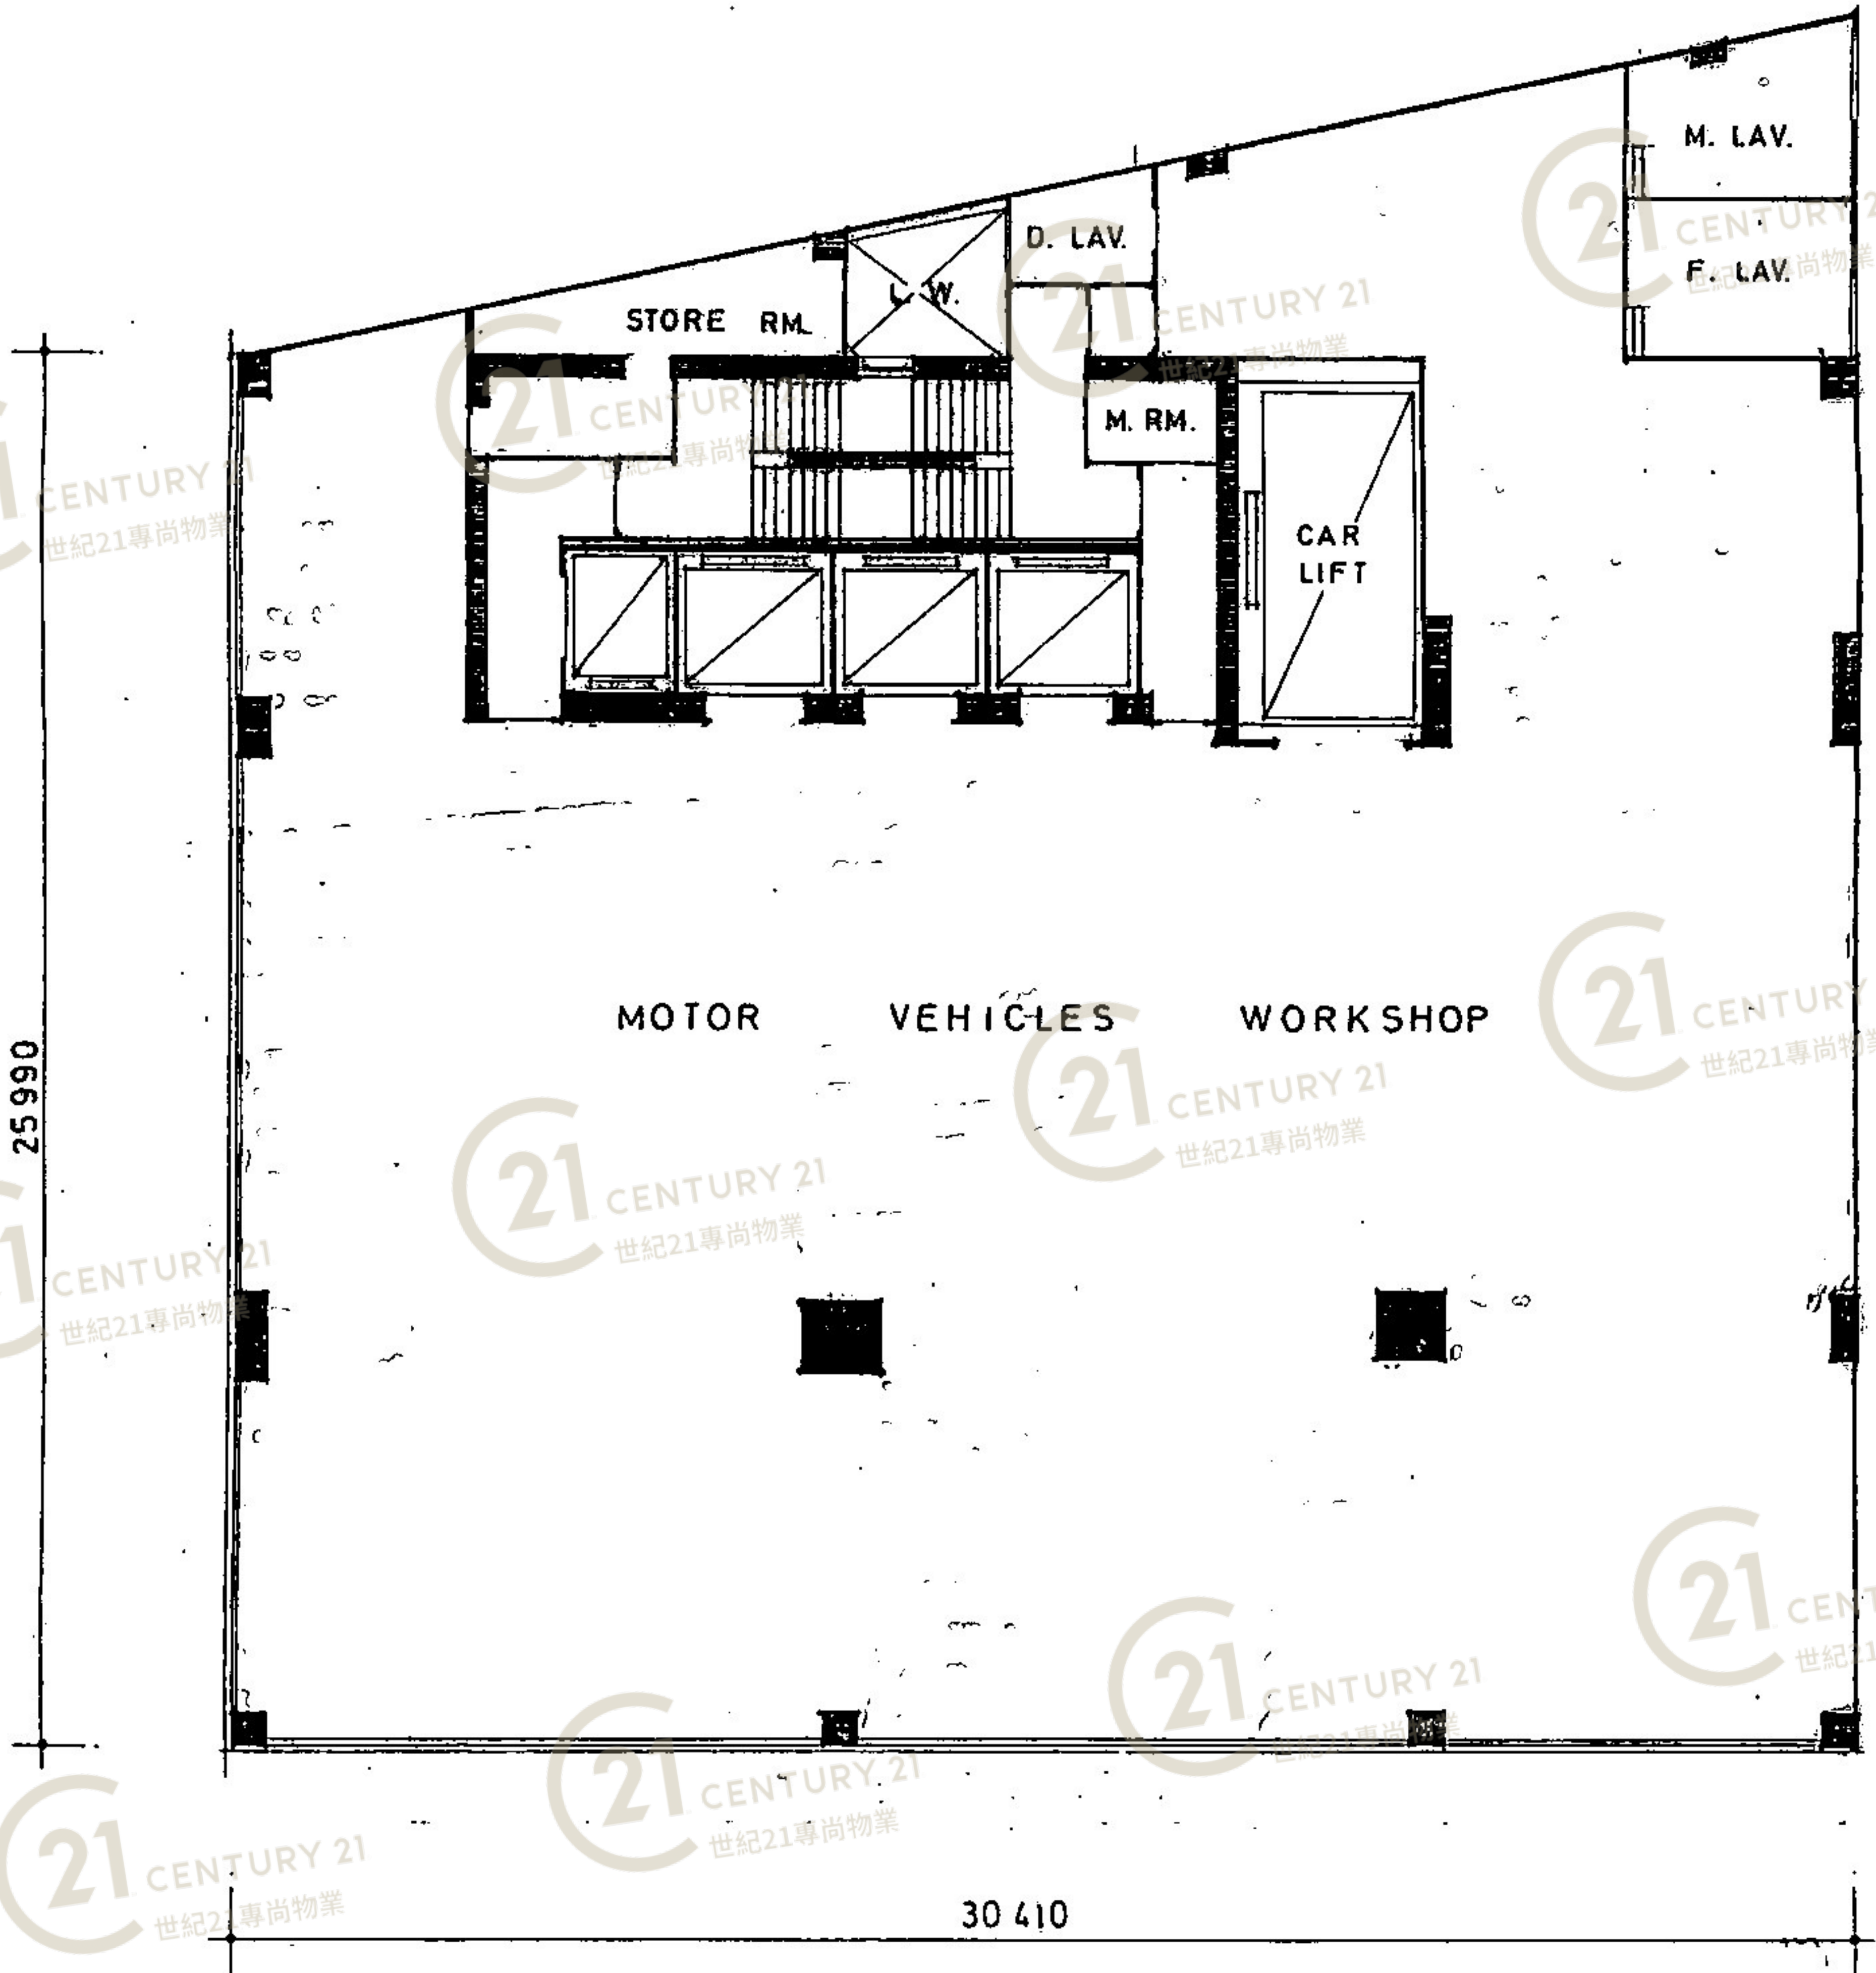


2nd Floor Plan Scale 1:200

K.I.L. 7979

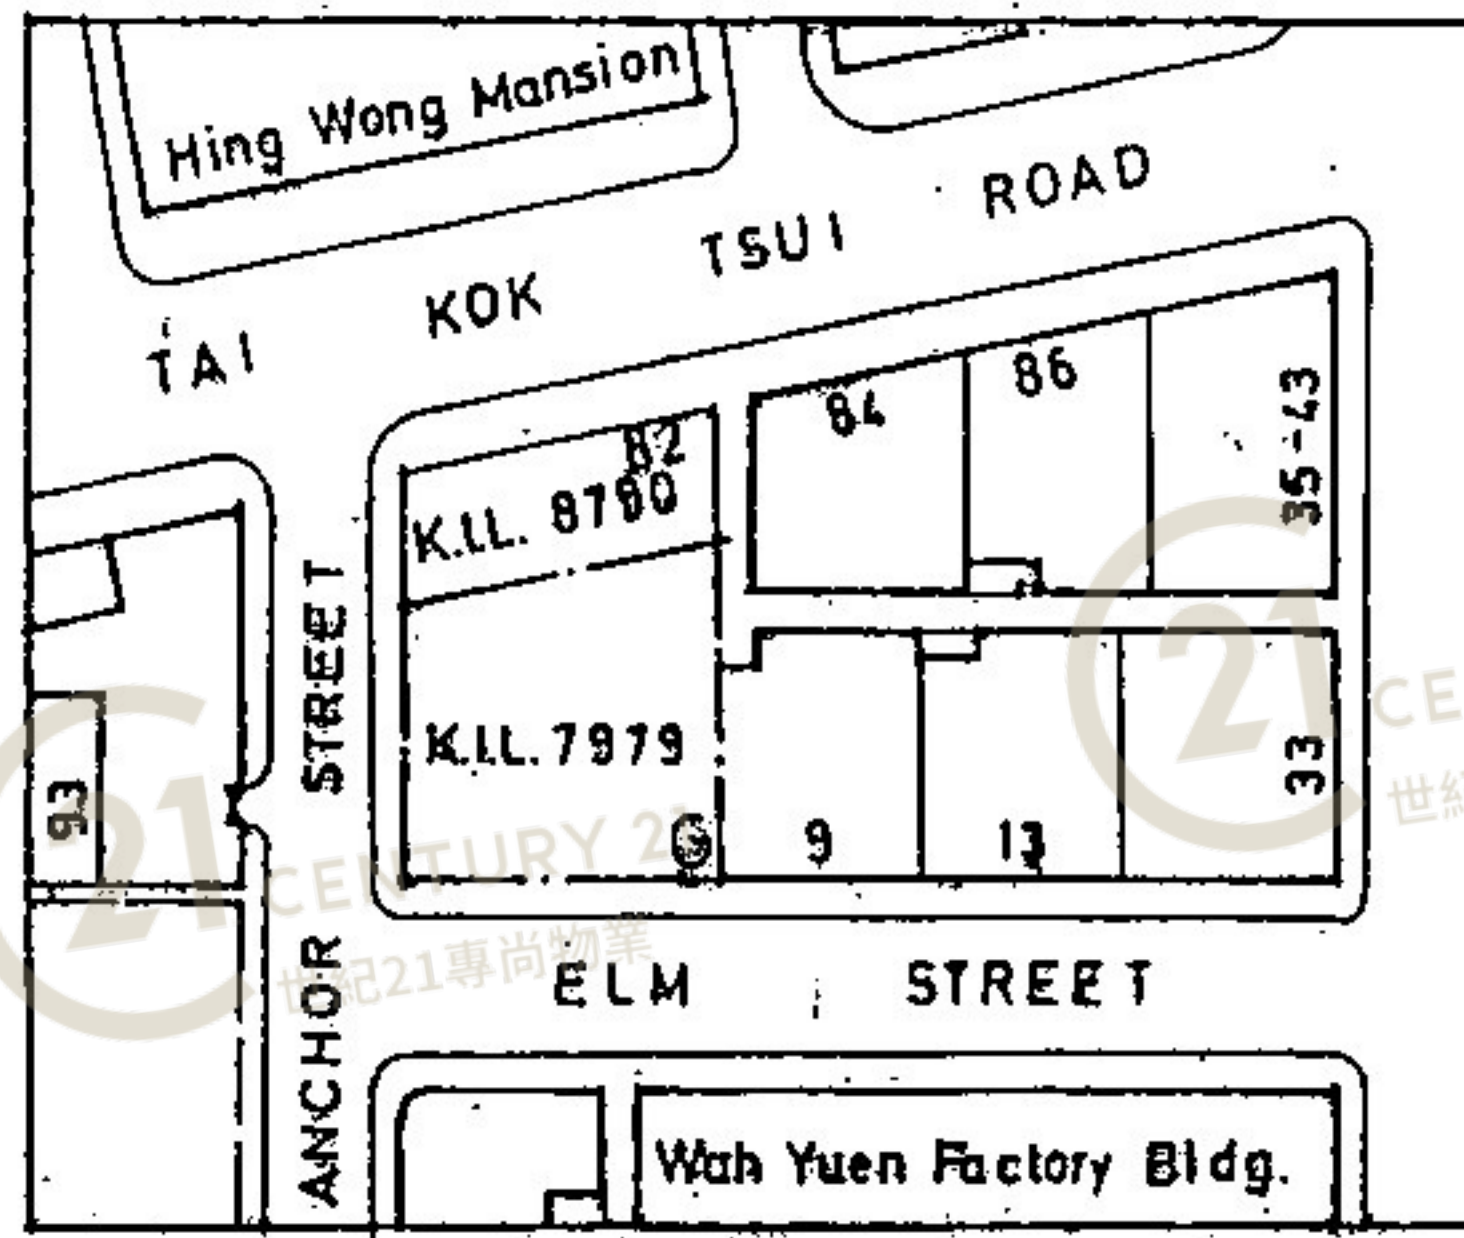

BLOCK PLAN SCALE 1:2000

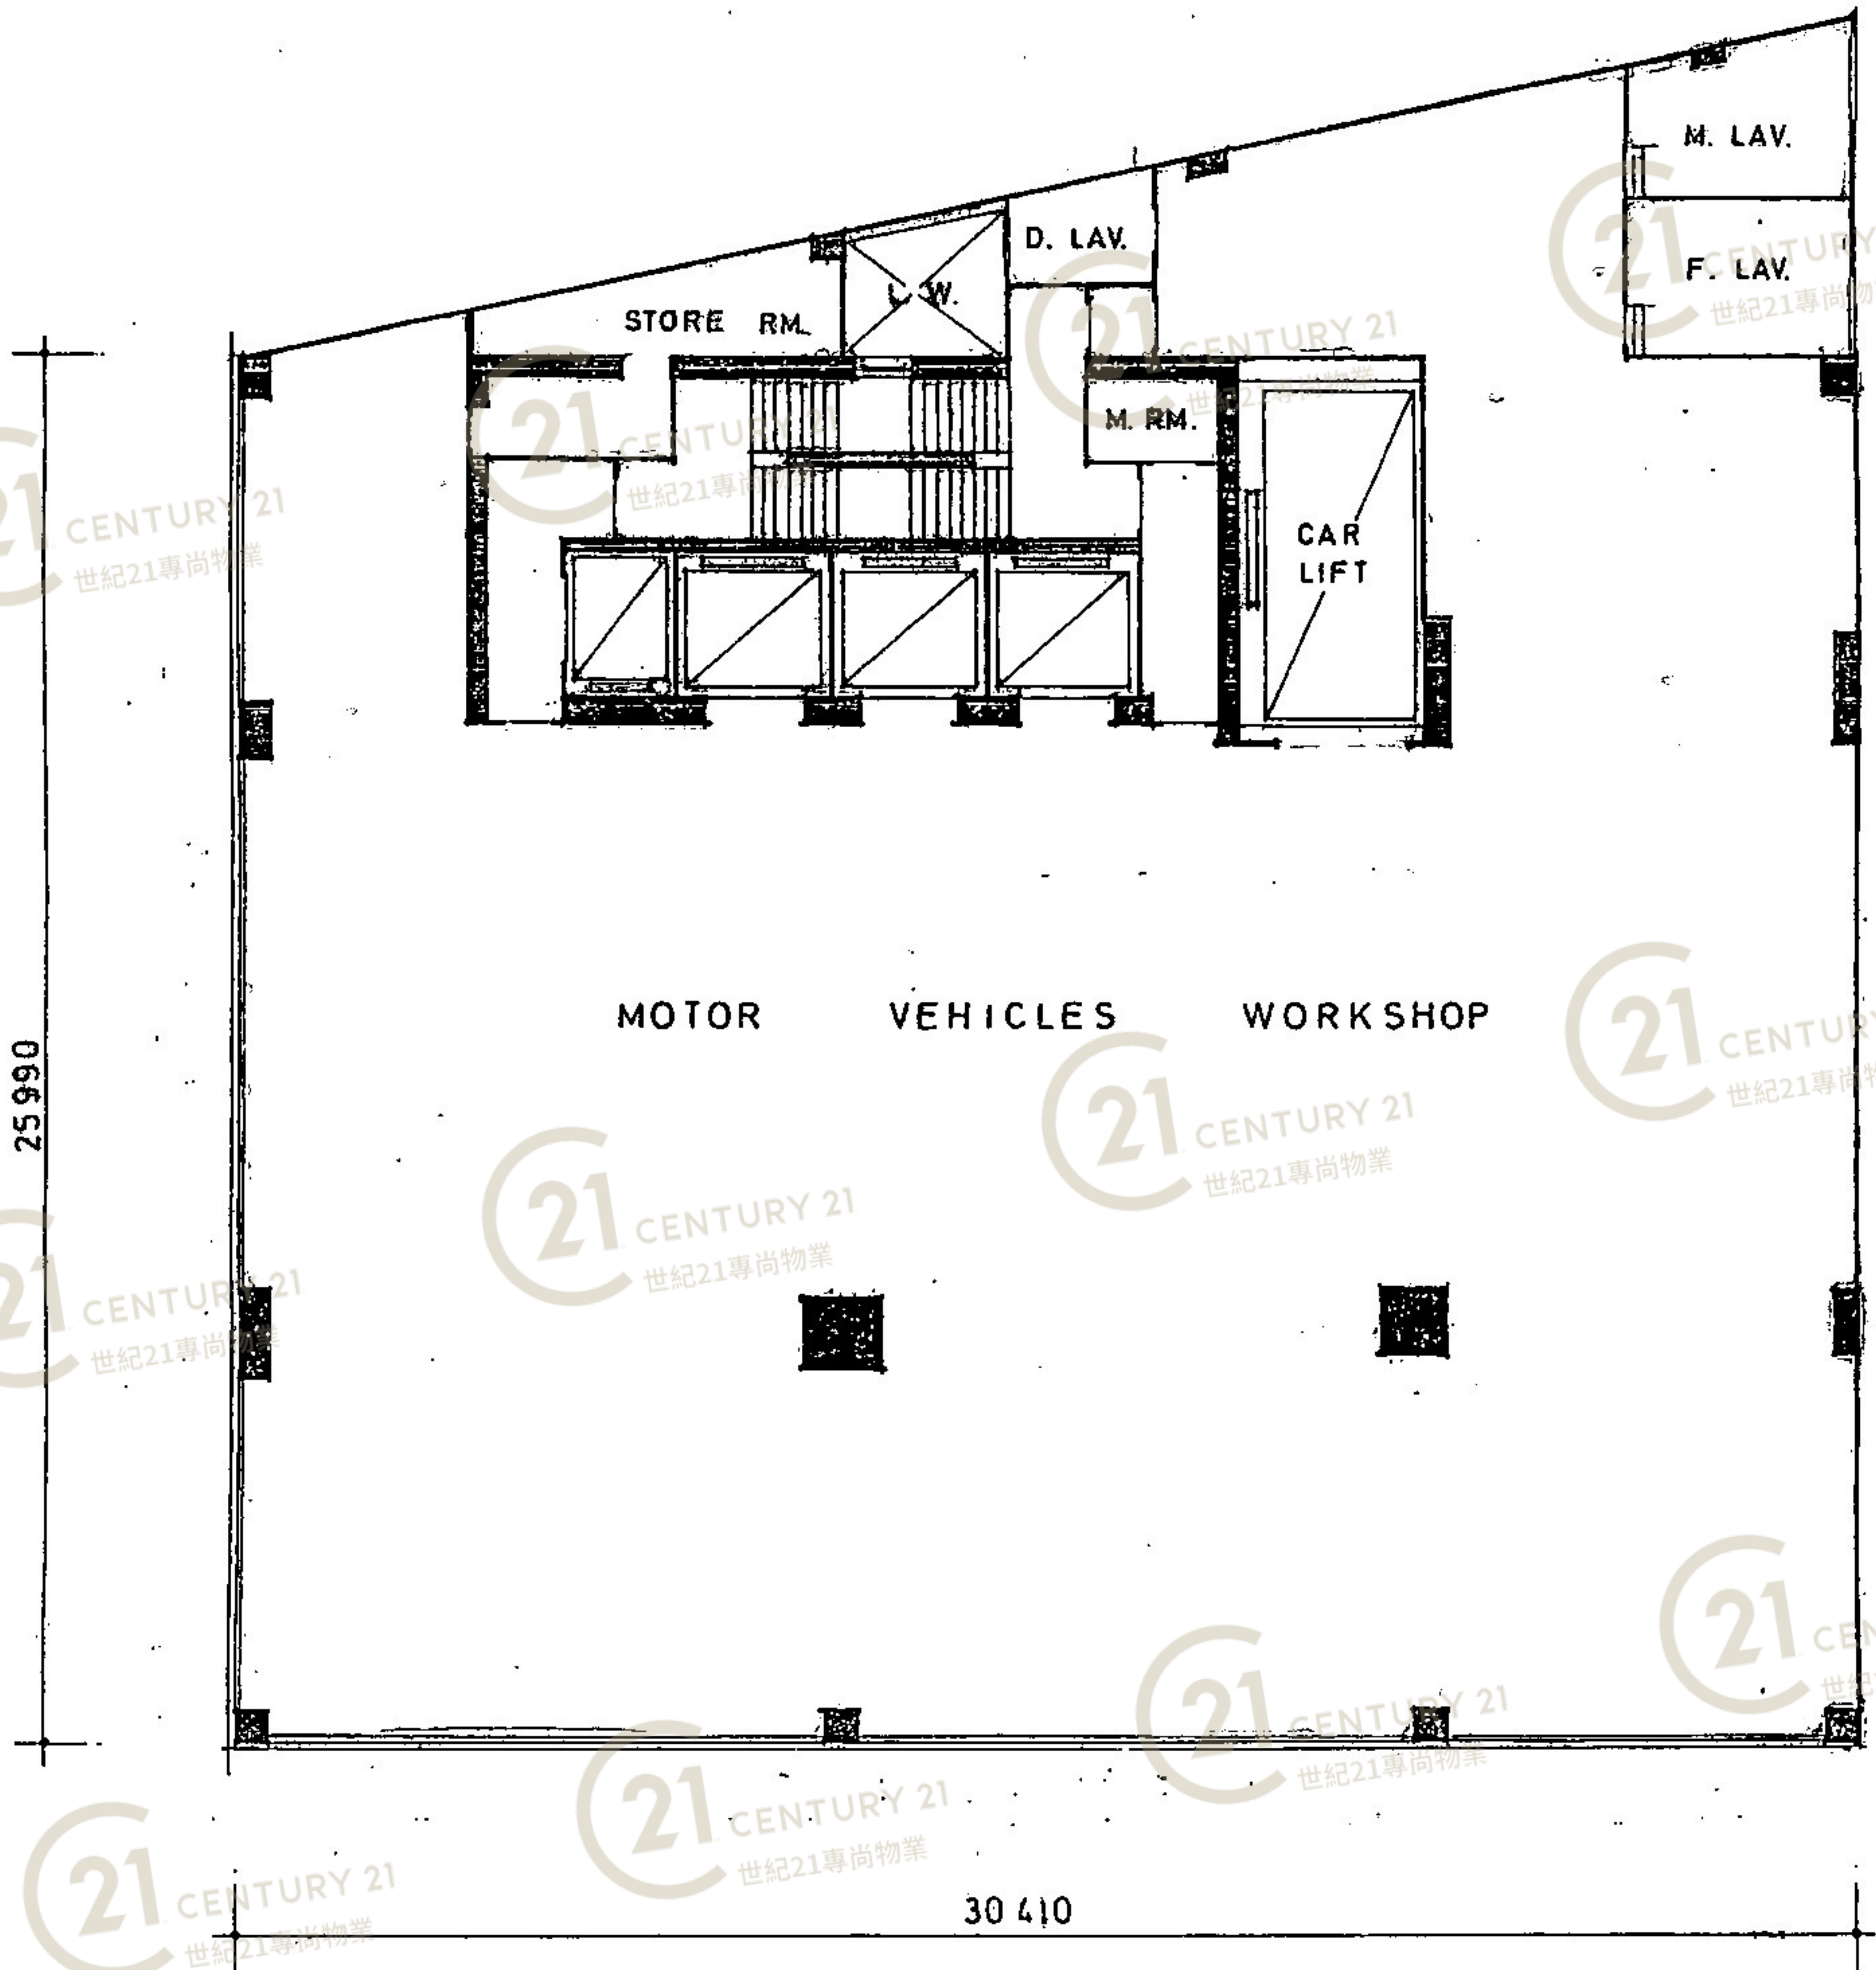

3rd Floor Plan Scale 1:200