


B.C.O. REF. NO. 2/4396/73

P.P. 8/3720

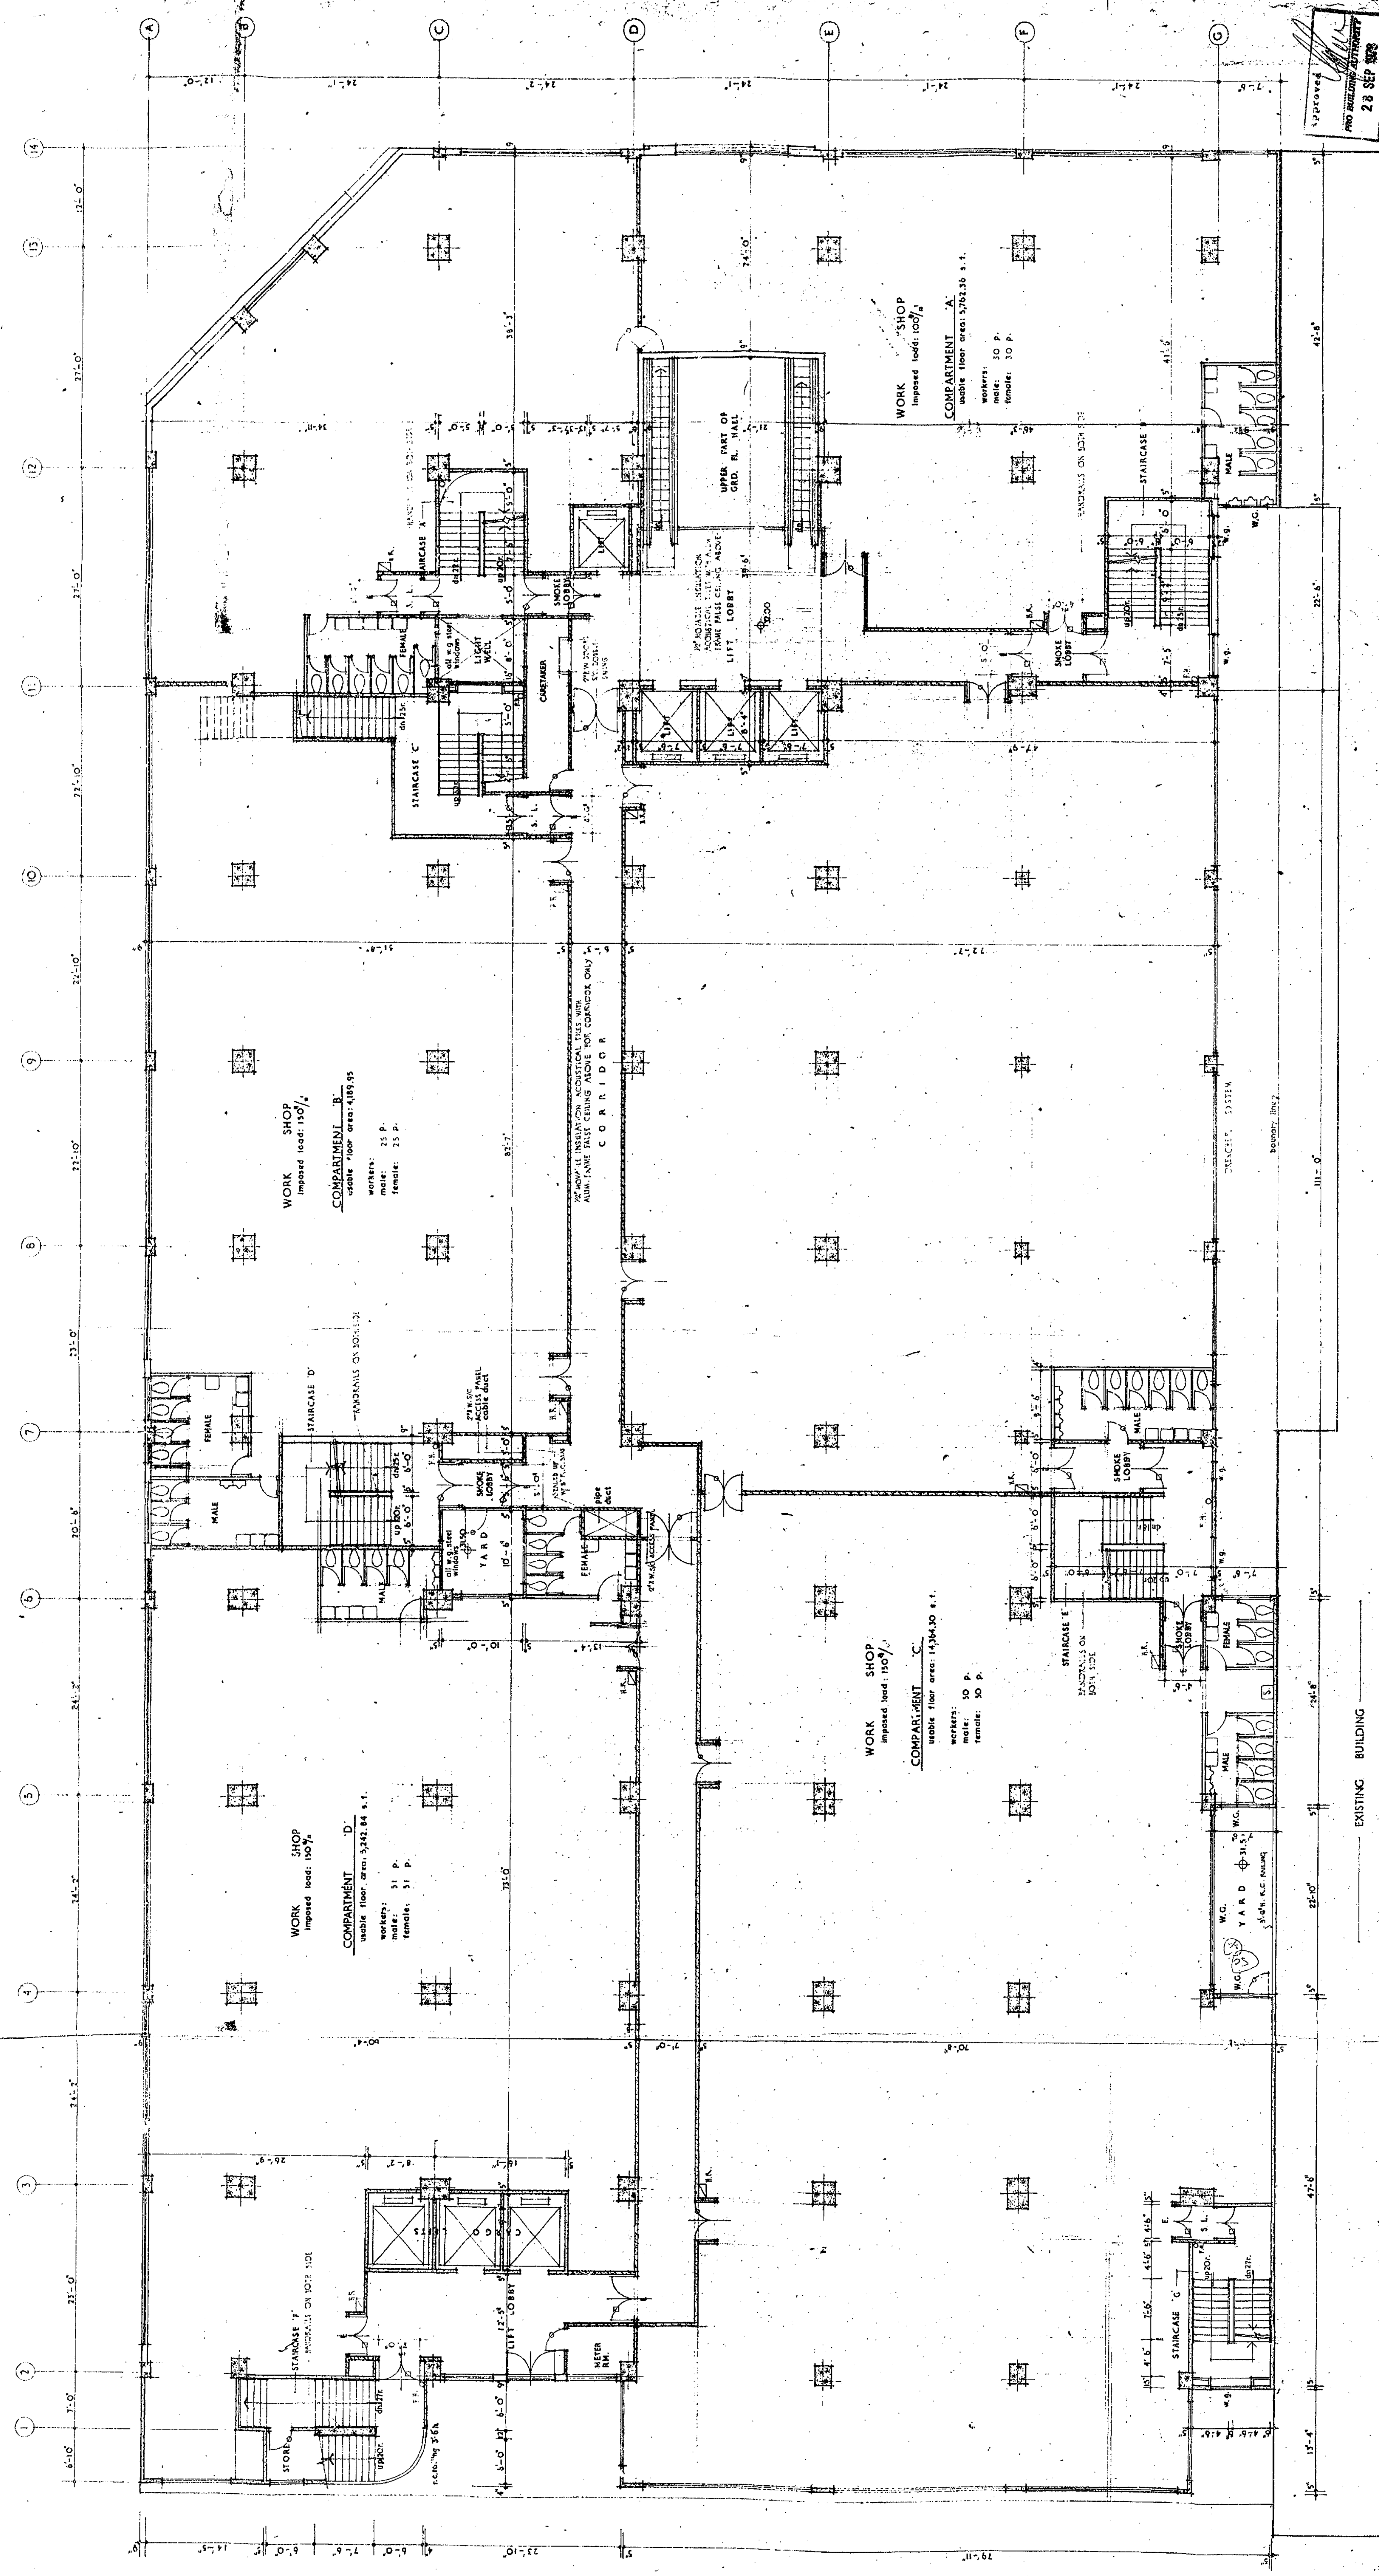

Approved
 PRO. SEAL OF ARCHITECT
 28 SEP 1928

NOTE: As this plan has been submitted only as a proposal for the building, it is not to be taken as a guarantee of the building's fitness for any particular purpose. The architect's liability is limited to the design and construction of the building as shown on the drawings and to the extent of any provision of the Building Ordinance.

COPY
 TONG MAN-UI
 15 JUL 1928

FIRST FLOOR PLAN


AMENDED PLAN
 DATE: 31 AUG 1928

7361
 A3


Scale: 1/4" = 1'-0"
 DATE: 15 JUL 1928
 DRAWING BY: [Signature]
 CHECKED BY: [Signature]
 APPROVED BY: [Signature]

PROPOSED FACTORY BUILDING ON K.M.L. 40 SEC. H.R.P. FOR ELDEX INVESTMENT CO., LTD.
 AT MAN YUEN STREET & MAN LOK STREET HUNG HOM KOWLOON

REVISION	DATE	BY
1		
2		
3		
4		
5		
6		
7		
8		
9		
10		

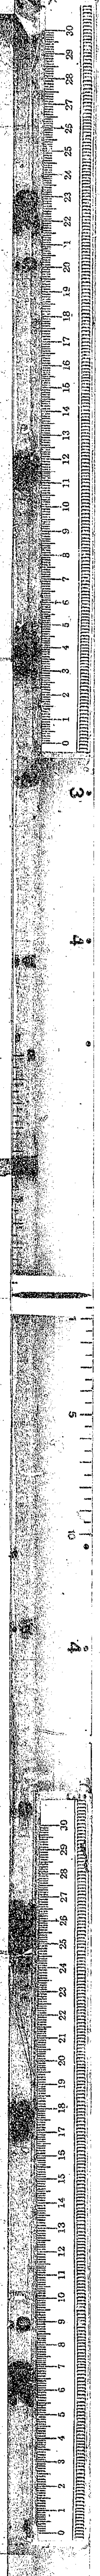

S.O.O. REF NO. 2/1396/73

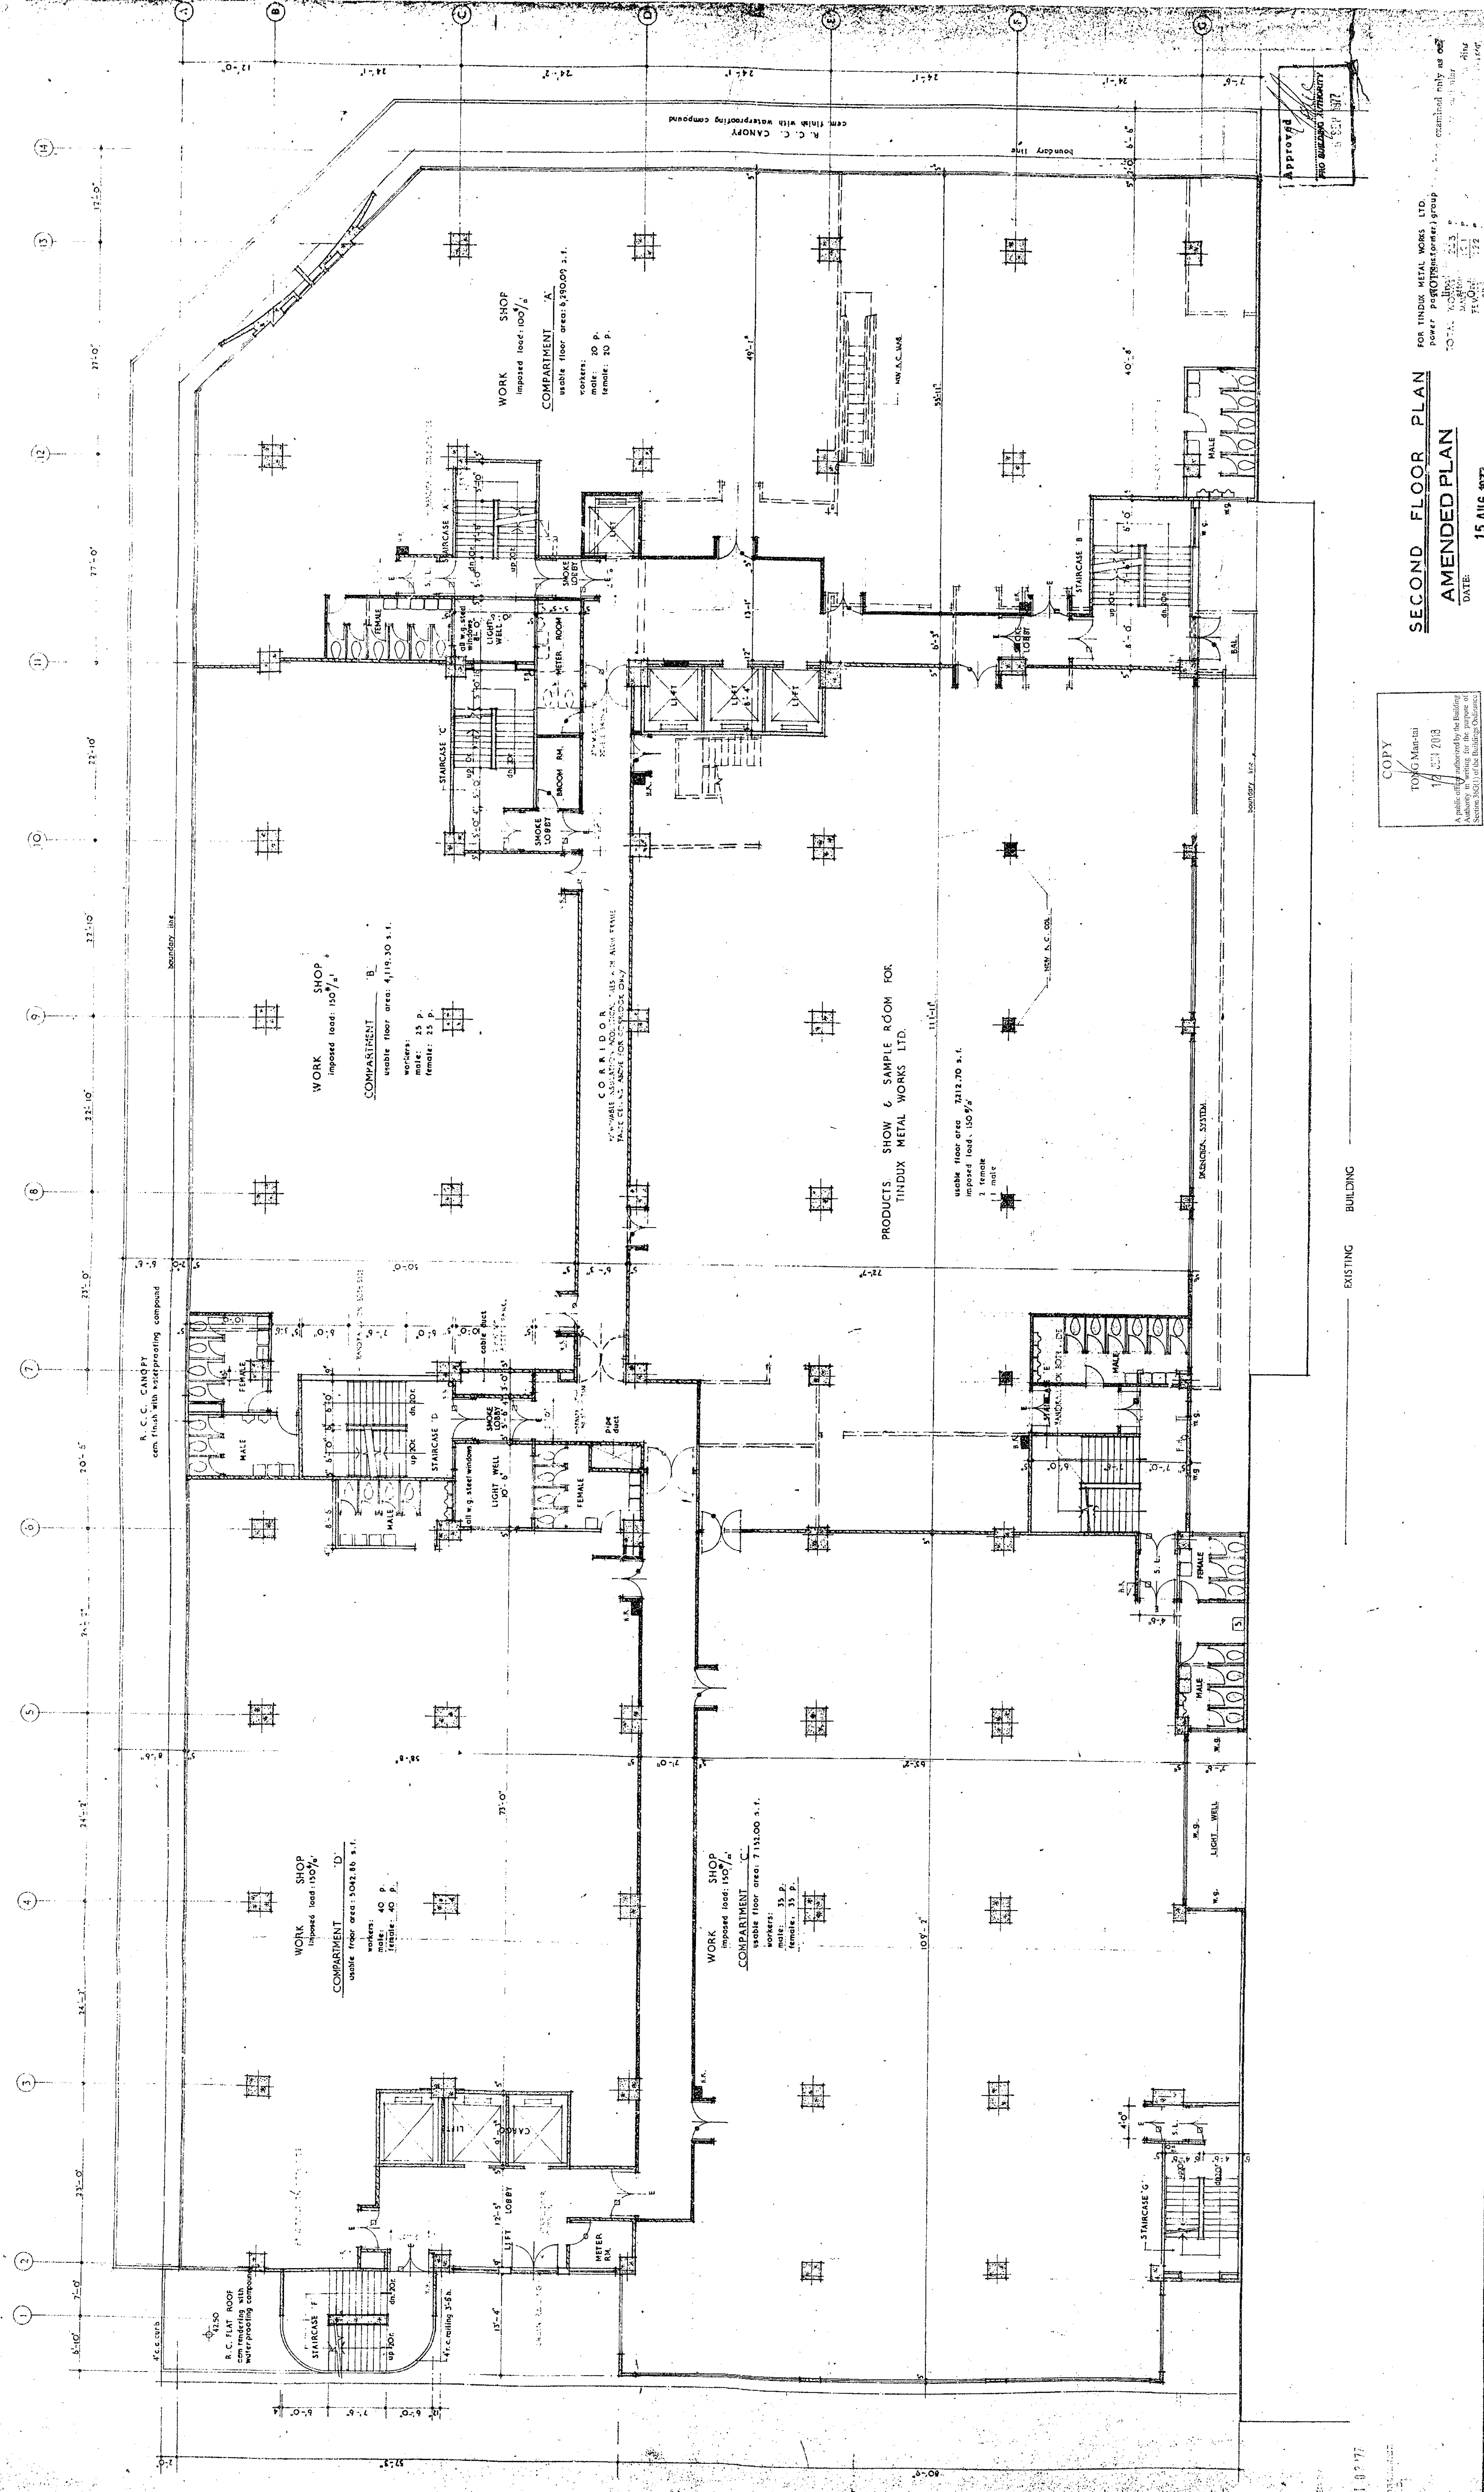


SECOND FLOOR PLAN
AMENDED PLAN
 DATE: 15 AUG 1977

PROPOSED FACTORY BUILDING ON K.M.L.40 SEC.H.R.P. FOR ELDEX INVESTMENT CO., LTD.
 AT MAN YUEN STREET & MAN LOK STREET HUNGHOM KOWLOON


7361
 A4

SCALE: 1/8" = 1'-0"
 DATE: 15 JUL 1976
 DRAWING BY: [Signature]
 CHECKED BY: [Signature]
 APPROVED BY: [Signature]

COPY TO: G. M. [Signature]
 16 JUL 1976
 Author: [Signature]
 Approved: [Signature]
 Checked: [Signature]
 Drawn: [Signature]

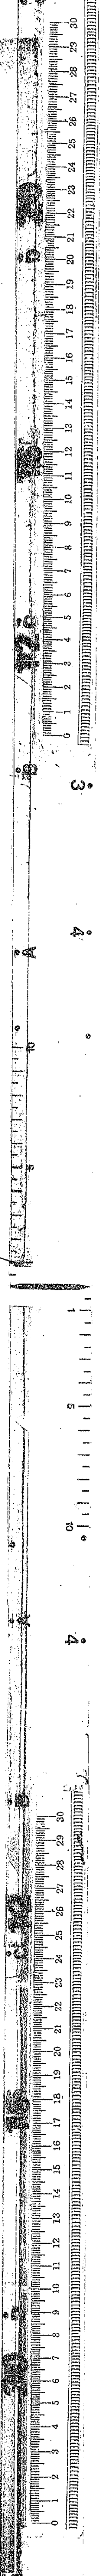

BOOK REF NO. 1110
IPL 8/8720

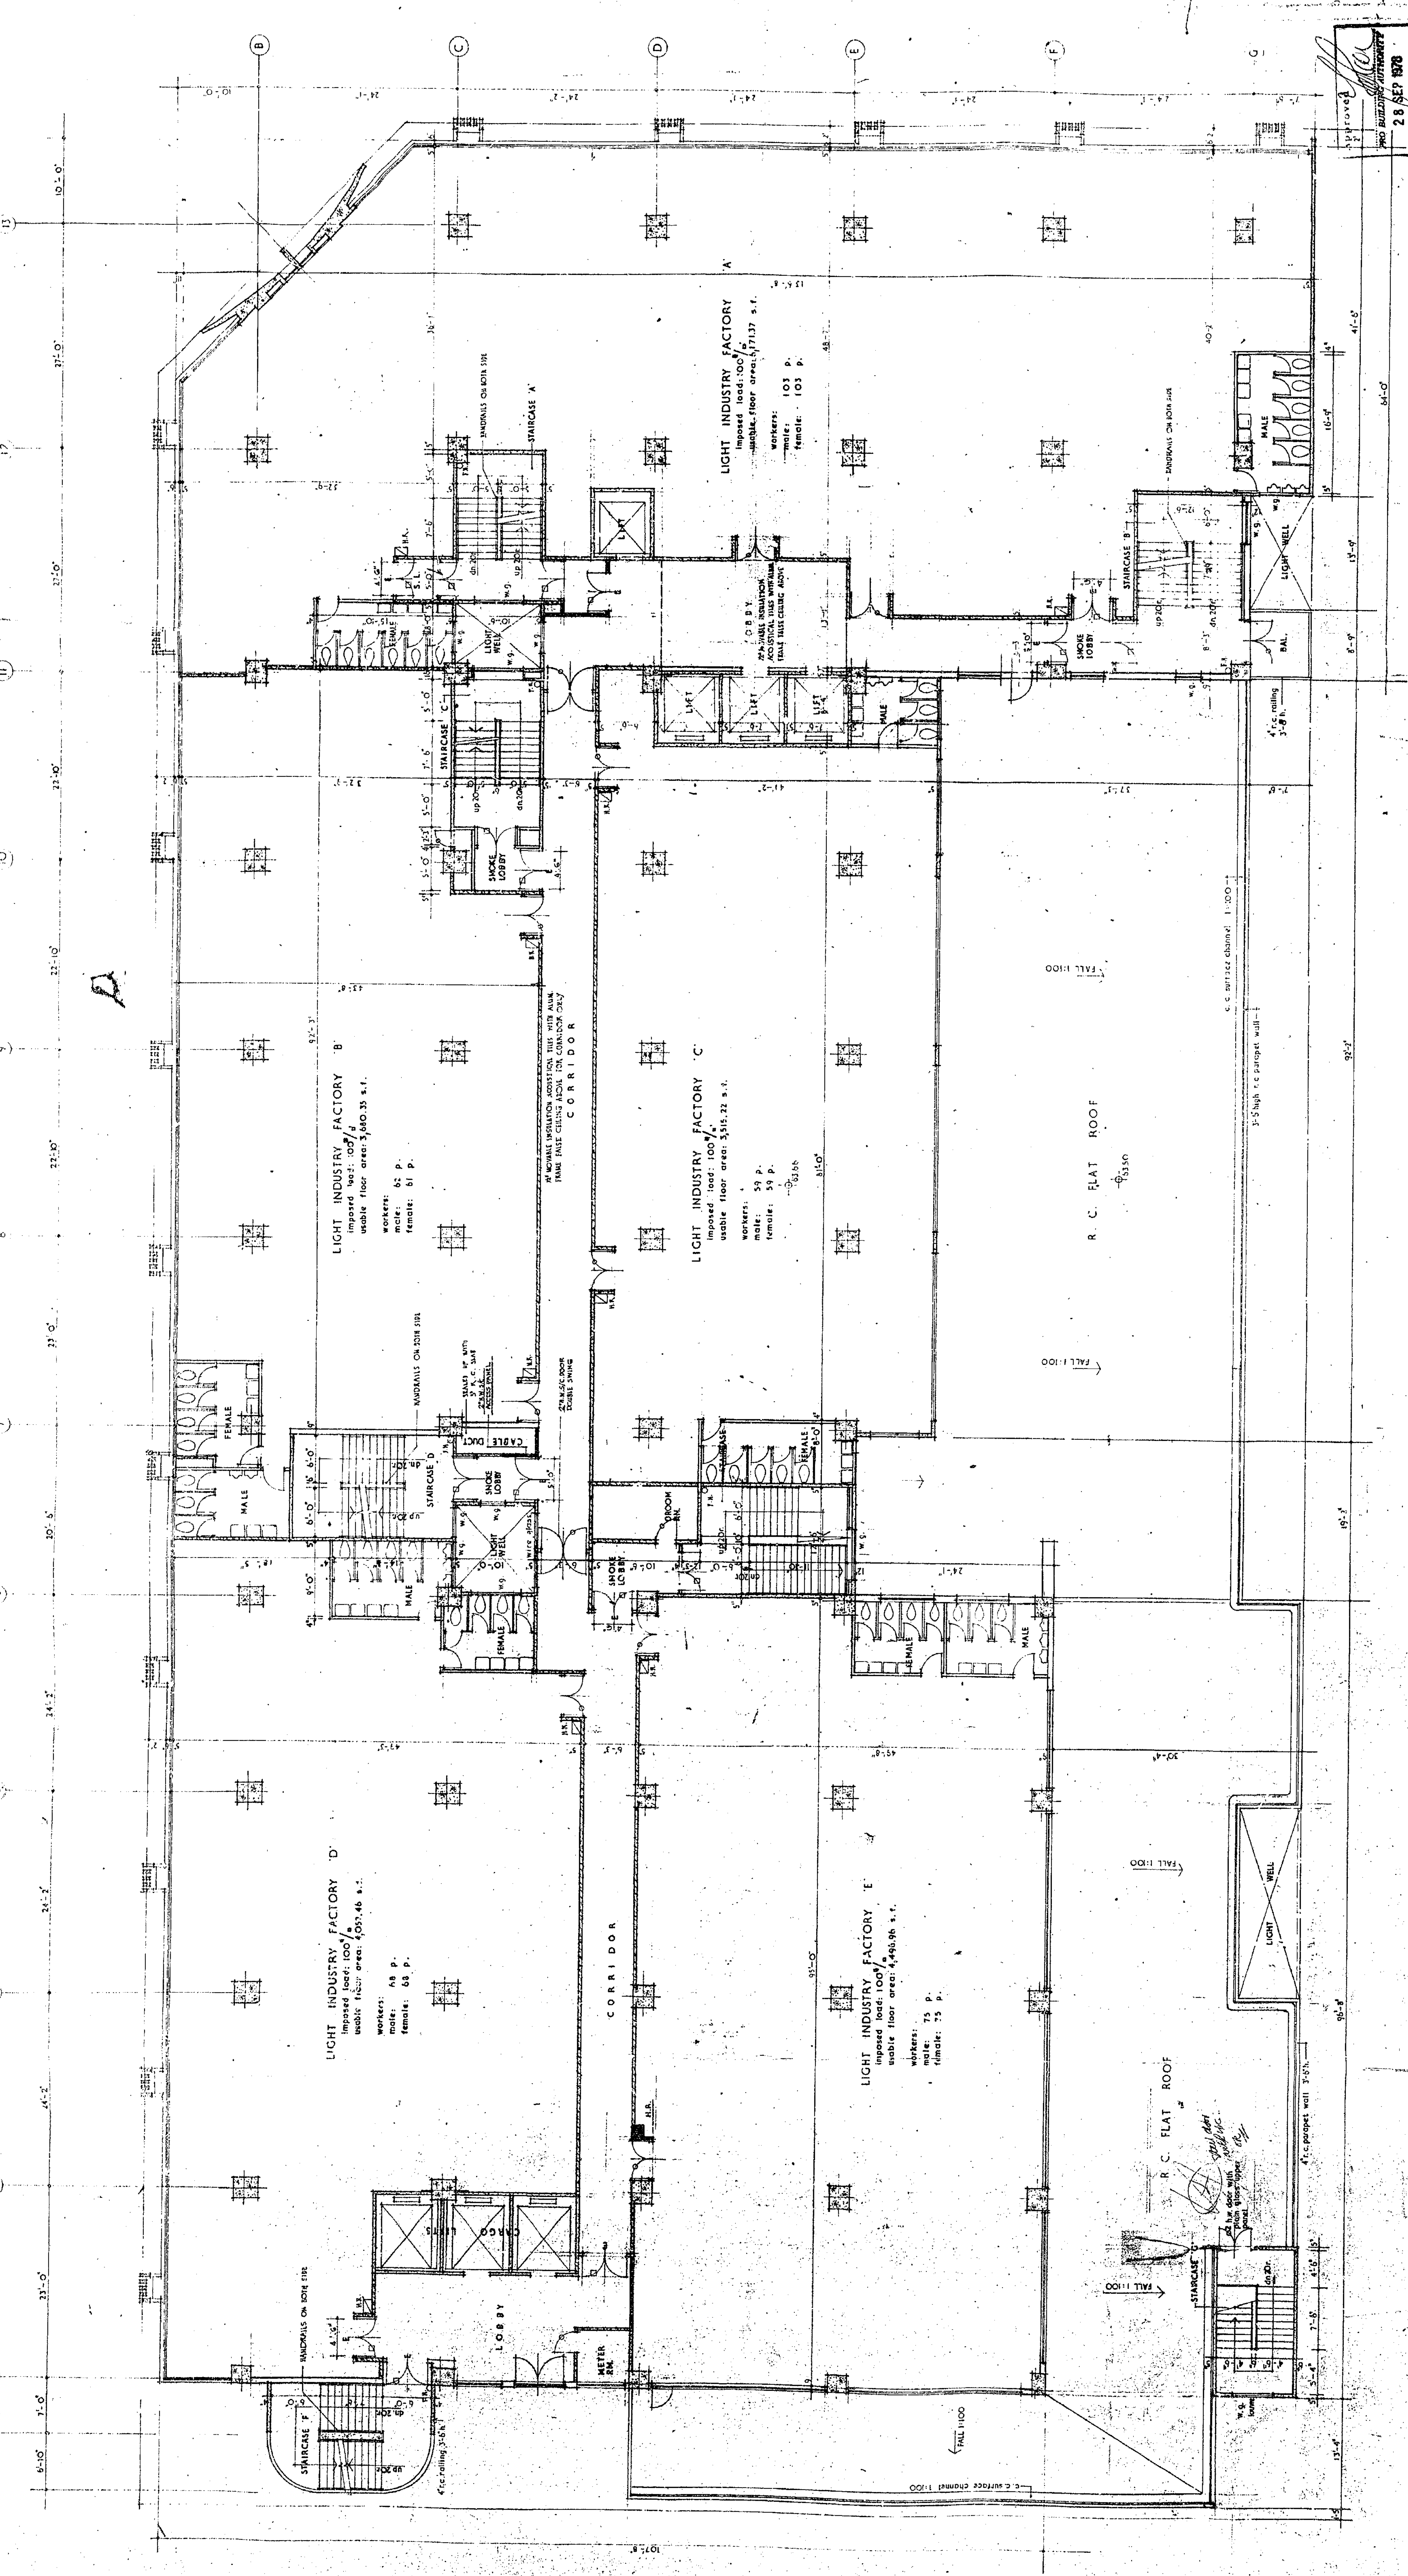

NOTE: As these plans have been examined only as per listed in Circular Letter No. 64, your particular attention is drawn to Section 4 (3) (c) of the Building Ordinance, requiring your duty as Architectural Practitioner to Section 4 (3) (c) for any possible contraventions if any are found by the Building Ordinance.

COPY
T.K.O. Man-hill
14 JUL 1978

FOURTH FLOOR PLAN

DATE: 31 AUG 1978

REVISION	NO.	DATE	BY

SCALE: 1/8" = 1'-0"

DRAWING BY: *See Appendix*

CHECKED BY: *See Appendix*

DATE: *See Appendix*


APPROVED BY: *See Appendix*

DESIGN NO. **A6**

PROPOSED FACTORY BUILDING ON K.M.L.40 SEC. H.R.P. FOR ELDEX INVESTMENT CO., LTD.
AT MAN YUEN STREET & MAN LOK STREET HUNG HOM KOWLOON



B.C.O. REF NO. 2 / 4396 / 73

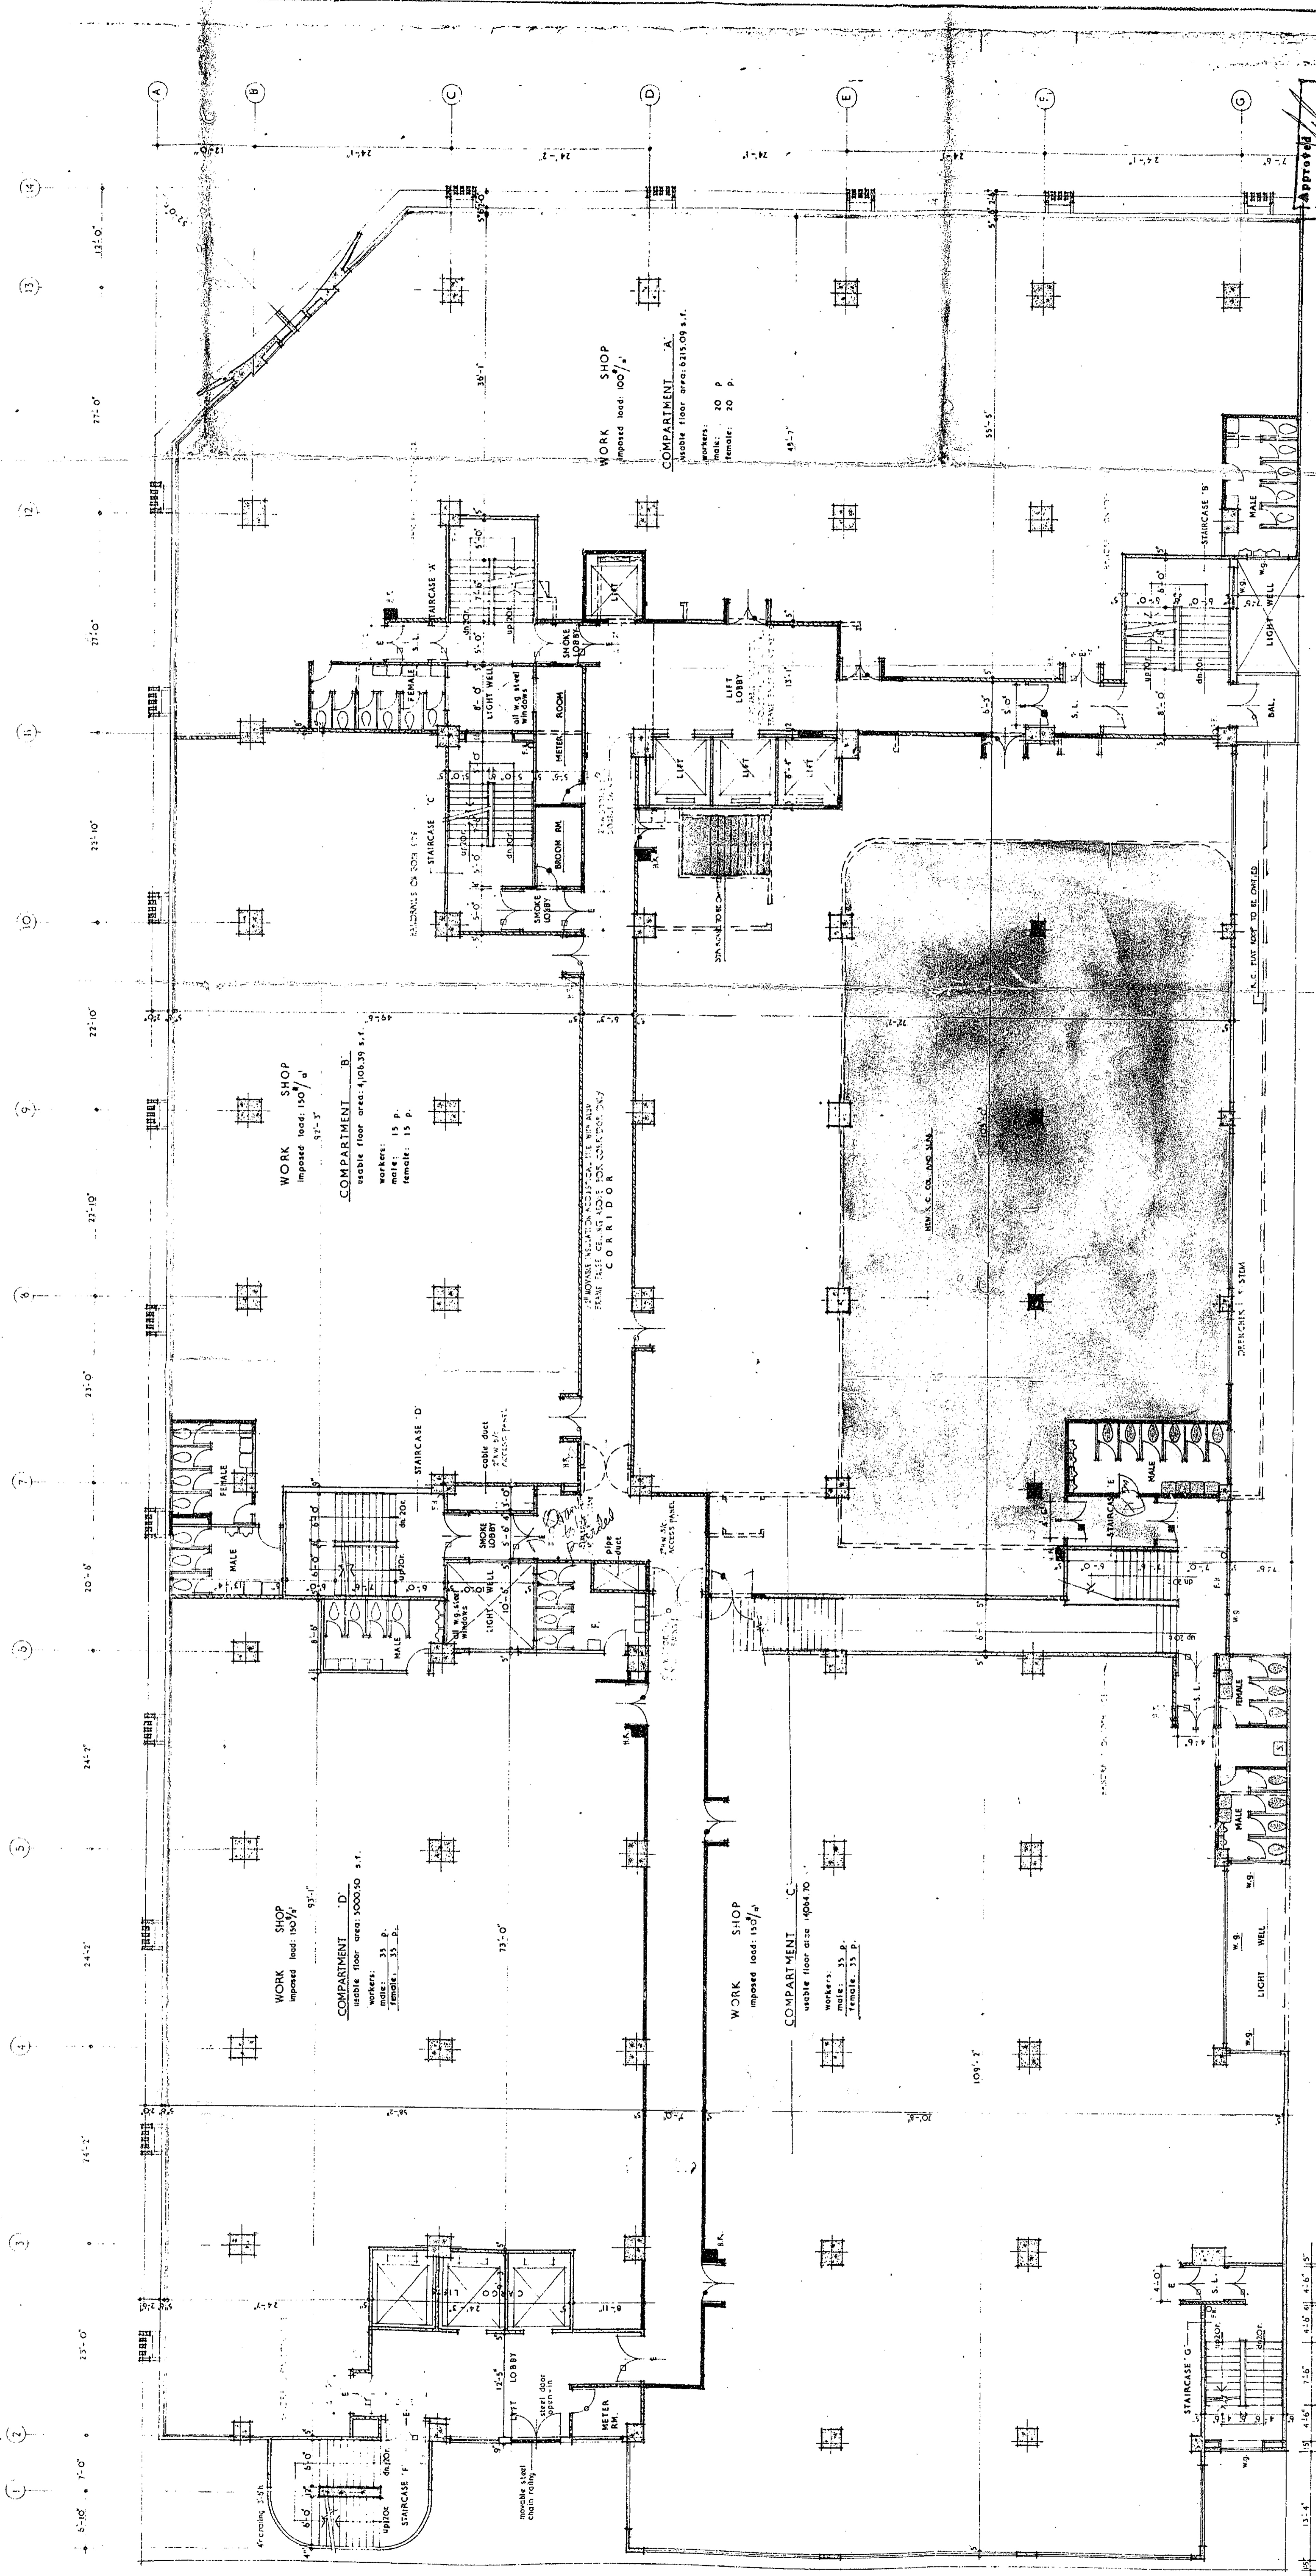

FOR THINDY METAL WORKS LTD.
 THESE PLANS HAVE BEEN EXAMINED ONLY AS TO
 WHETHER THEY SHOW THE PROVISIONS OF THE
 BUILDING ACT AND REGULATIONS THEREUNDER
 AND NOT AS TO THE QUALITY OF THE WORK
 OR THE MATERIALS USED THEREIN
 THE ARCHITECT'S SIGNATURE AND SEAL
 MUST BE AFFIXED TO THESE PLANS
 AT THE TIME OF SUBMISSION TO THE
 BUILDING OFFICER

APPROVED
 8 SEP 1977

THIRD FLOOR PLAN
AMENDED PLAN
 DATE: 15 AUG 1977

SCALE: 1/8" = 1'-0"
 DATE: 15 JUL 1975
 CHECKED BY: [Signature]
 DRAWING BY: [Signature]
 APPROVED BY: [Signature]

WORK SHOP COMPARTMENT A
 usable floor area: 381.59 s.f.
 imposed load: 100/lb
 workers: 20 P
 male: 20 P
 female: 20 P

WORK SHOP COMPARTMENT B
 imposed load: 100/lb
 usable floor area: 4,105.35 s.f.
 workers: 15 P
 male: 15 P
 female: 15 P

WORK SHOP COMPARTMENT C
 imposed load: 100/lb
 usable floor area: 4,084.70 s.f.
 workers: 35 P
 male: 35 P
 female: 35 P


WORK SHOP COMPARTMENT D
 imposed load: 100/lb
 usable floor area: 3,000.50 s.f.
 workers: 35 P
 male: 35 P
 female: 35 P

PROPOSED FACTORY BUILDING ON K.M.L. 40 SEC. H.R.P. FOR EDEX INVESTMENT CO., LTD.
 AT MAN YUEN STREET & MAN LOK STREET HUNGHOM KOWLOON

FOR NO. 7361
 DATE: 15 JUL 1975
 DRAWING BY: [Signature]
 CHECKED BY: [Signature]
 APPROVED BY: [Signature]


7361 A5

RECEIVED BY
 11 8 77
 10

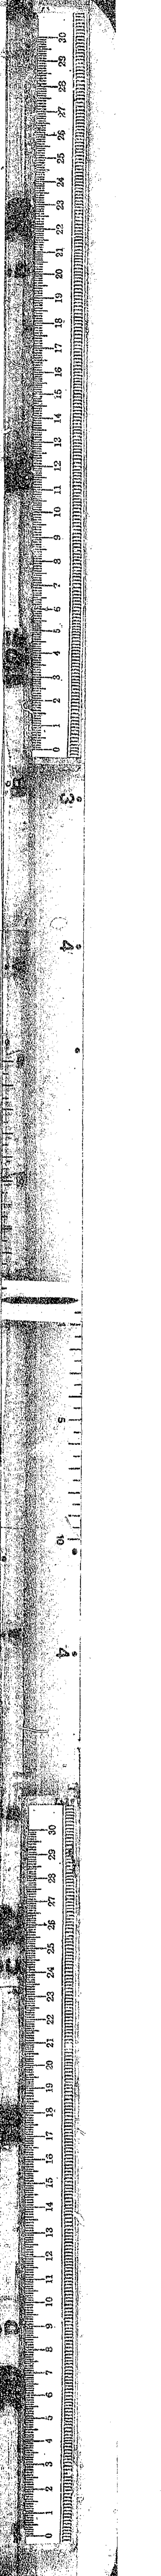

B.O.O. REF. NO. 2/1396/73

FP: 8/5720

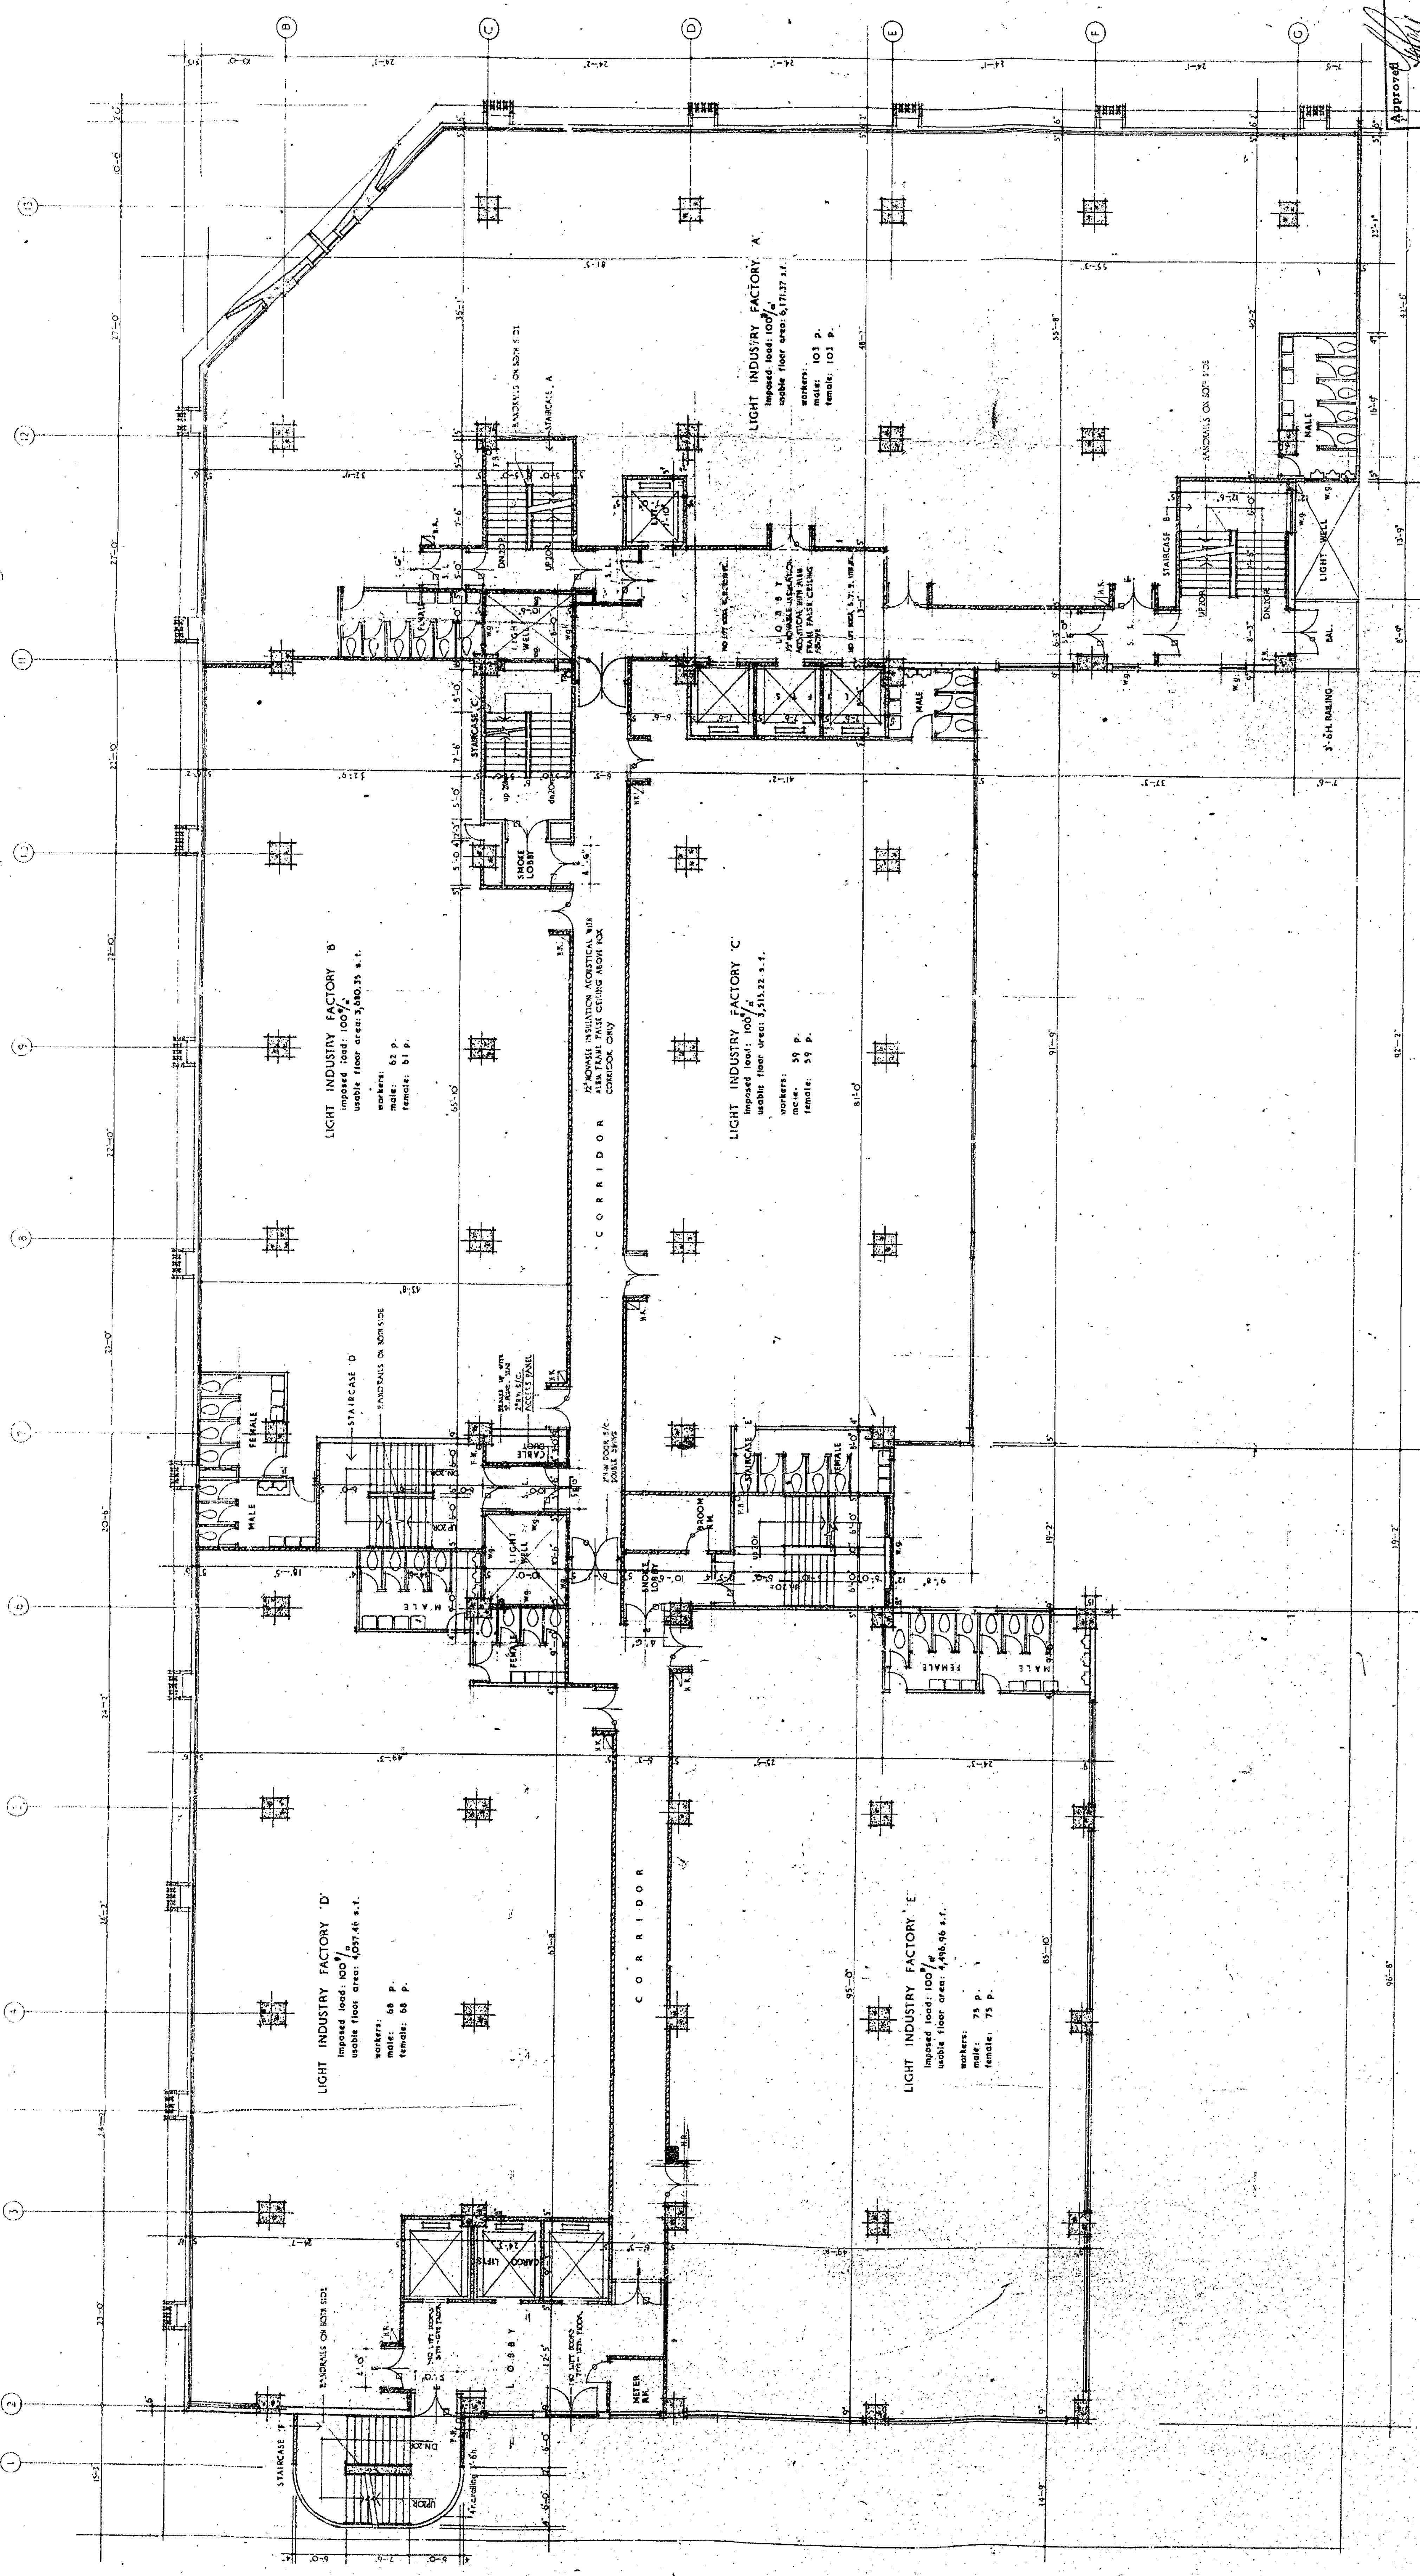

COPY
 100%
 12 (1/2)
 A Public Officer and a Public Officer by the Building Authority in writing for the purpose of the Building Authority (Building) Ordinance.


AMENDED PLAN
 DATE: 31 AUG 1978
 DRAWING NO: 7361
 JOB NO: [blank]
 Dwg. No. **A7**

5-10TH FLOOR PLAN

**PROPOSED FACTORY BUILDING ON K.M.L. 40 SEC. H.R.P. FOR ELDEX INVESTMENT CO., LTD.
 AT MAN YUEN STREET & MAN LOK STREET HUNG HOM KOWLOON**

SCALE: 1/8" = 1'-0"
 DATE: 15 JUL 1978
 DRAWING BY: [blank]
 CHECKED BY: [blank]
 APPROVED BY: [blank]


NOTE: As these plans have been examined only in accordance with the provisions of the Building Ordinance and the Building Regulations, the Building Authority does not assume any responsibility for the accuracy of the information contained therein and for the suitability of the information for the purpose of the Building Authority (Building) Ordinance.

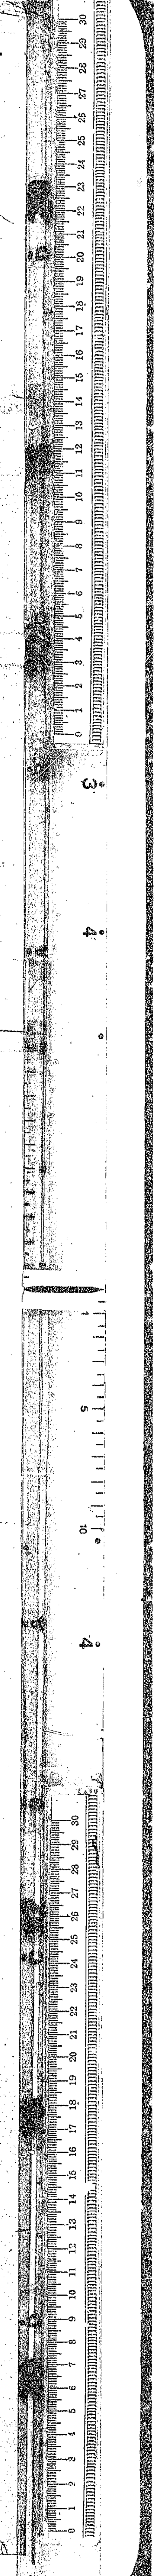

FP: 15/178
 15/1/78
 15/1/78

B.O.O. REF NO. 2/4396/73

FPB 8/3720

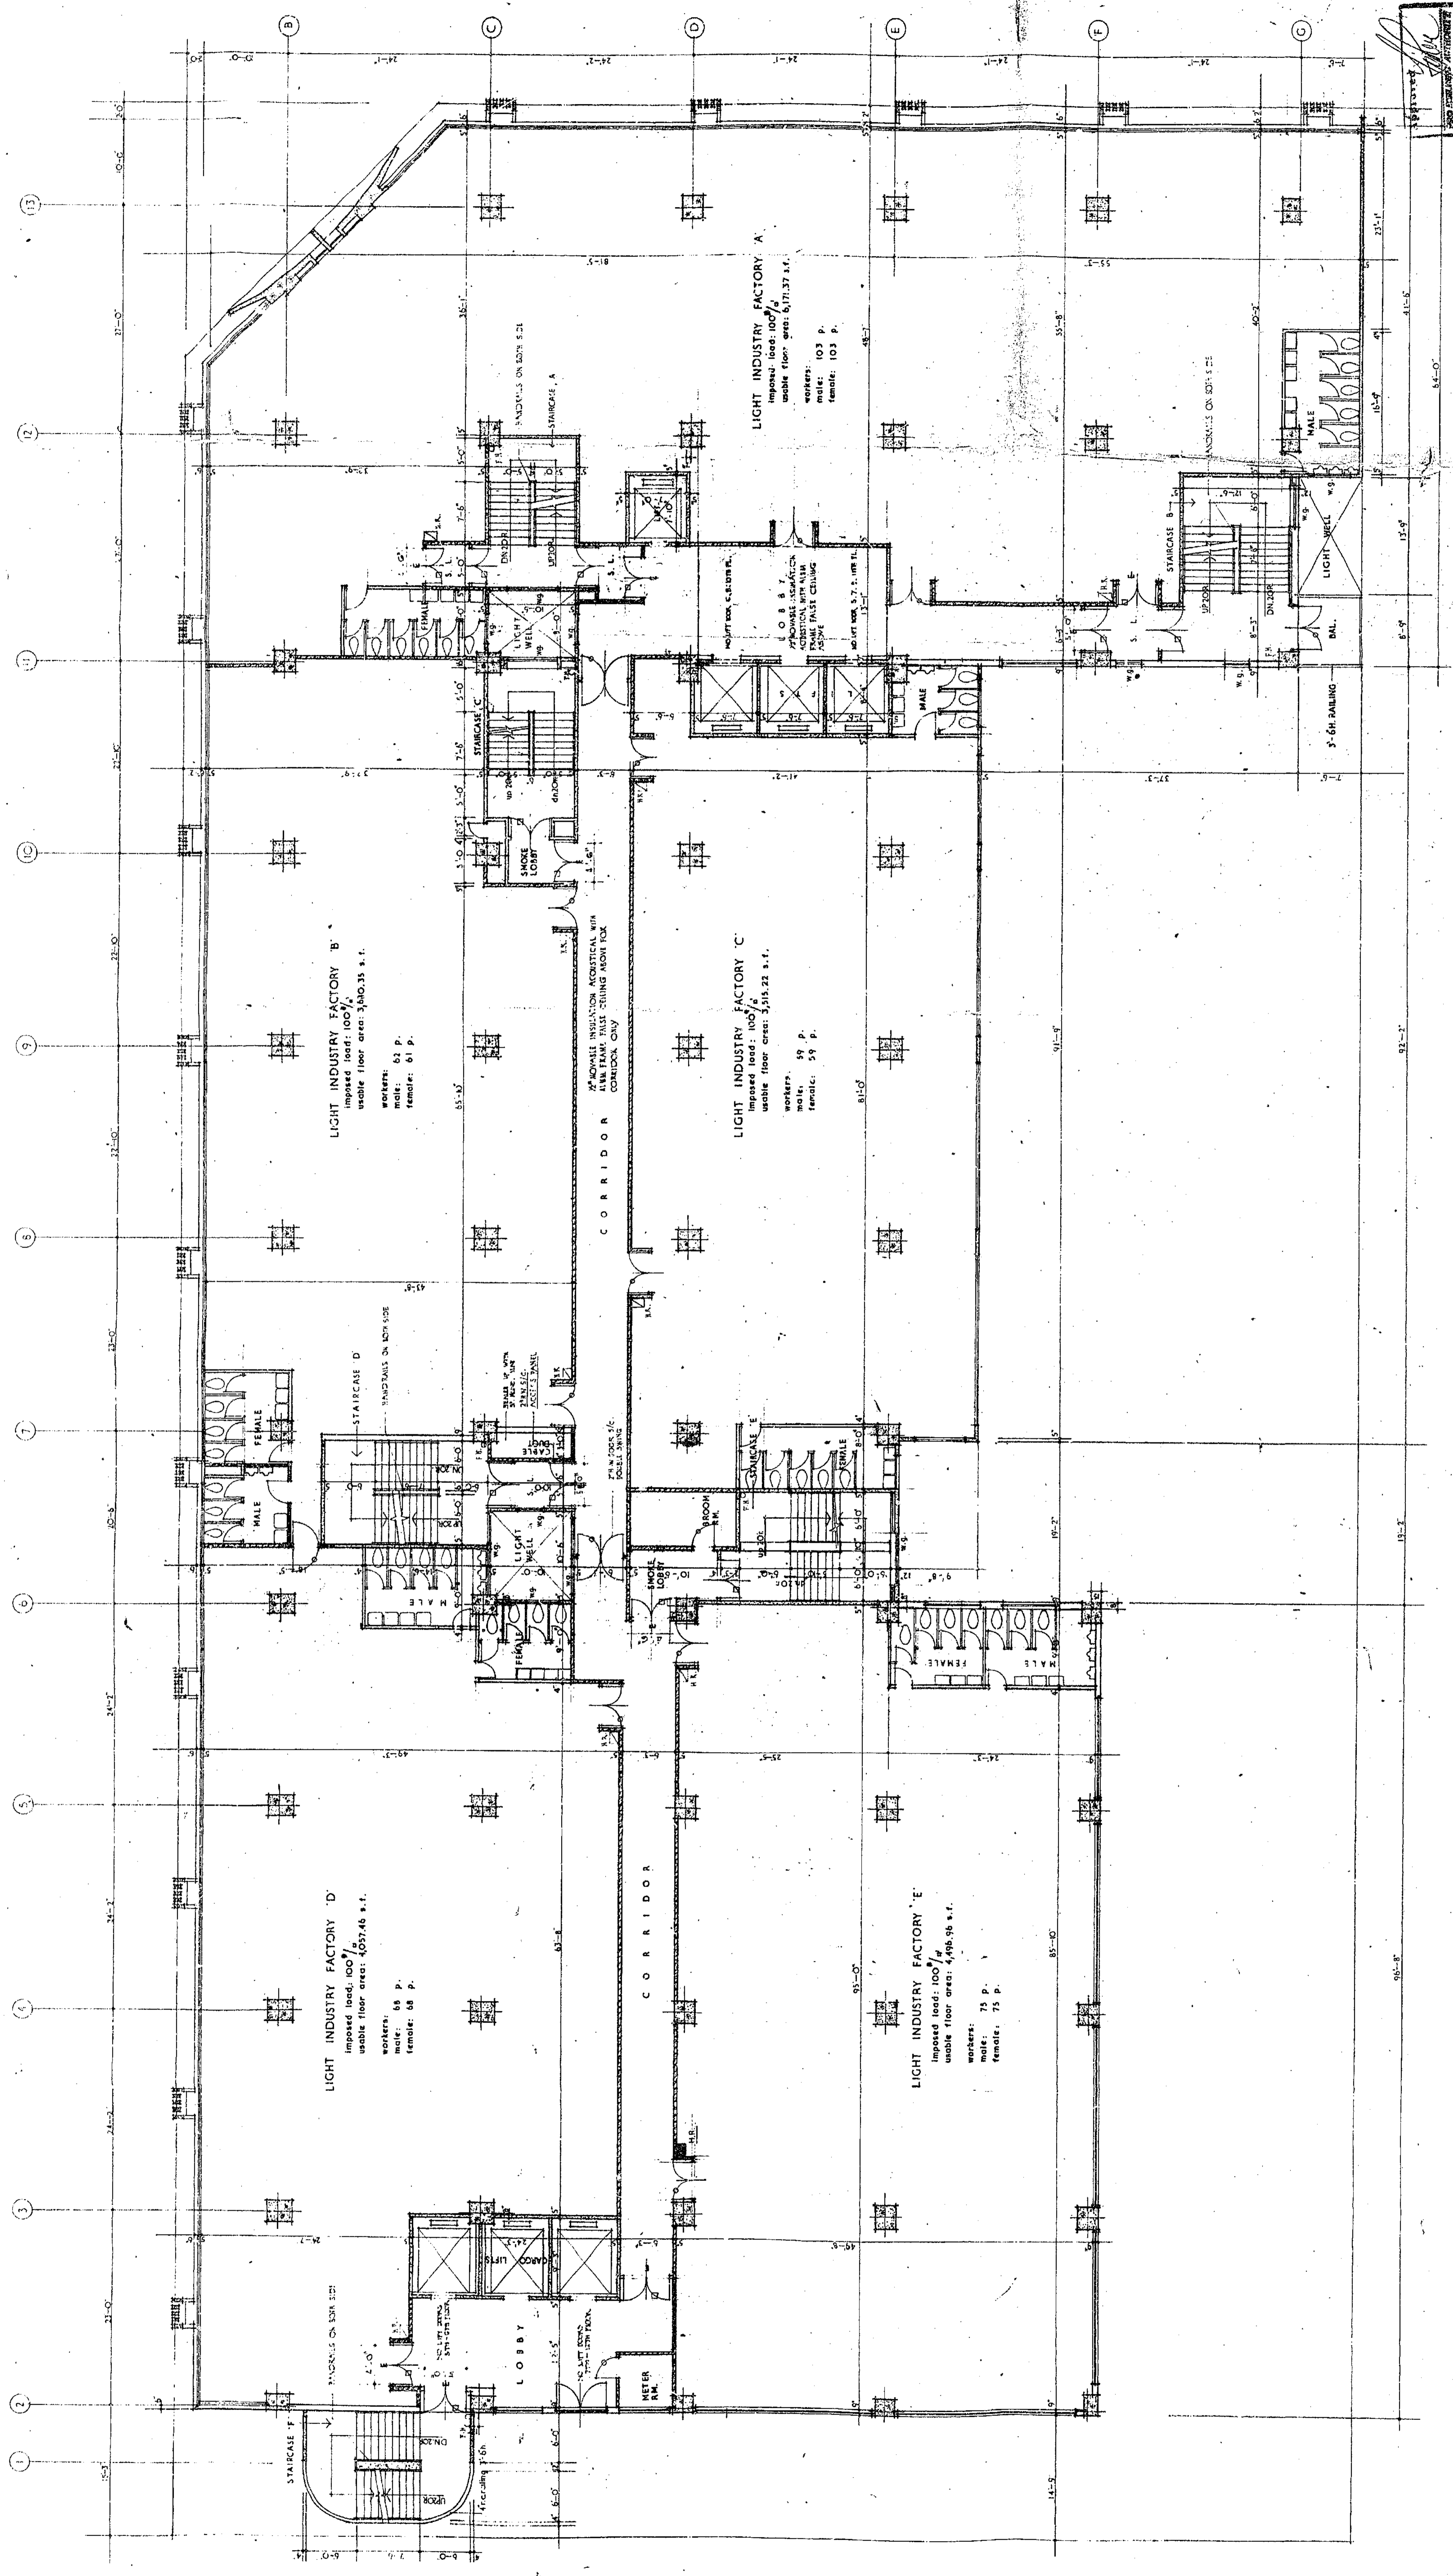

COPY
 TONG MING
 12 JUL 1978
 A public officer appointed by the Building Authority in writing for the purpose of Section 10(1) of the Building Ordinance.


11TH FLOOR PLAN

NOTE: as these plans have been executed only as used in Certificate No. 11, 1978, issued by the Building Authority to the Applicant, they are not to be used for any other purpose without the written consent of the Building Authority.
 DATE: 28 SEP 1978

PROPOSED FACTORY BUILDING ON K.M.L.40 SEC.H.R.P. FOR ELDEX INVESTMENT CO., LTD.
 AT MAN YUEN STREET & MAN LOK STREET HUNGHOM, KOWLOON


DATE: 31 APR 1979
 JOB NO: 7361
 DRAWING NO: A7

DRAWING BY: [Signature]
 CHECKED BY: [Signature]
 DATE: 15 JUL 1978
 APPROVED BY: [Signature]

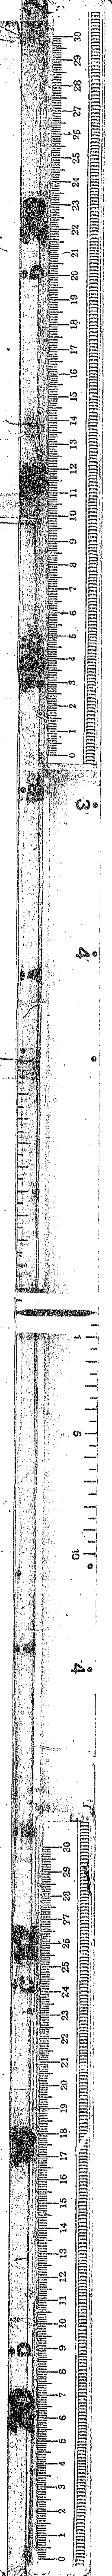

S.O.C. REF NO. 2/4096/73

IPB 8/8720

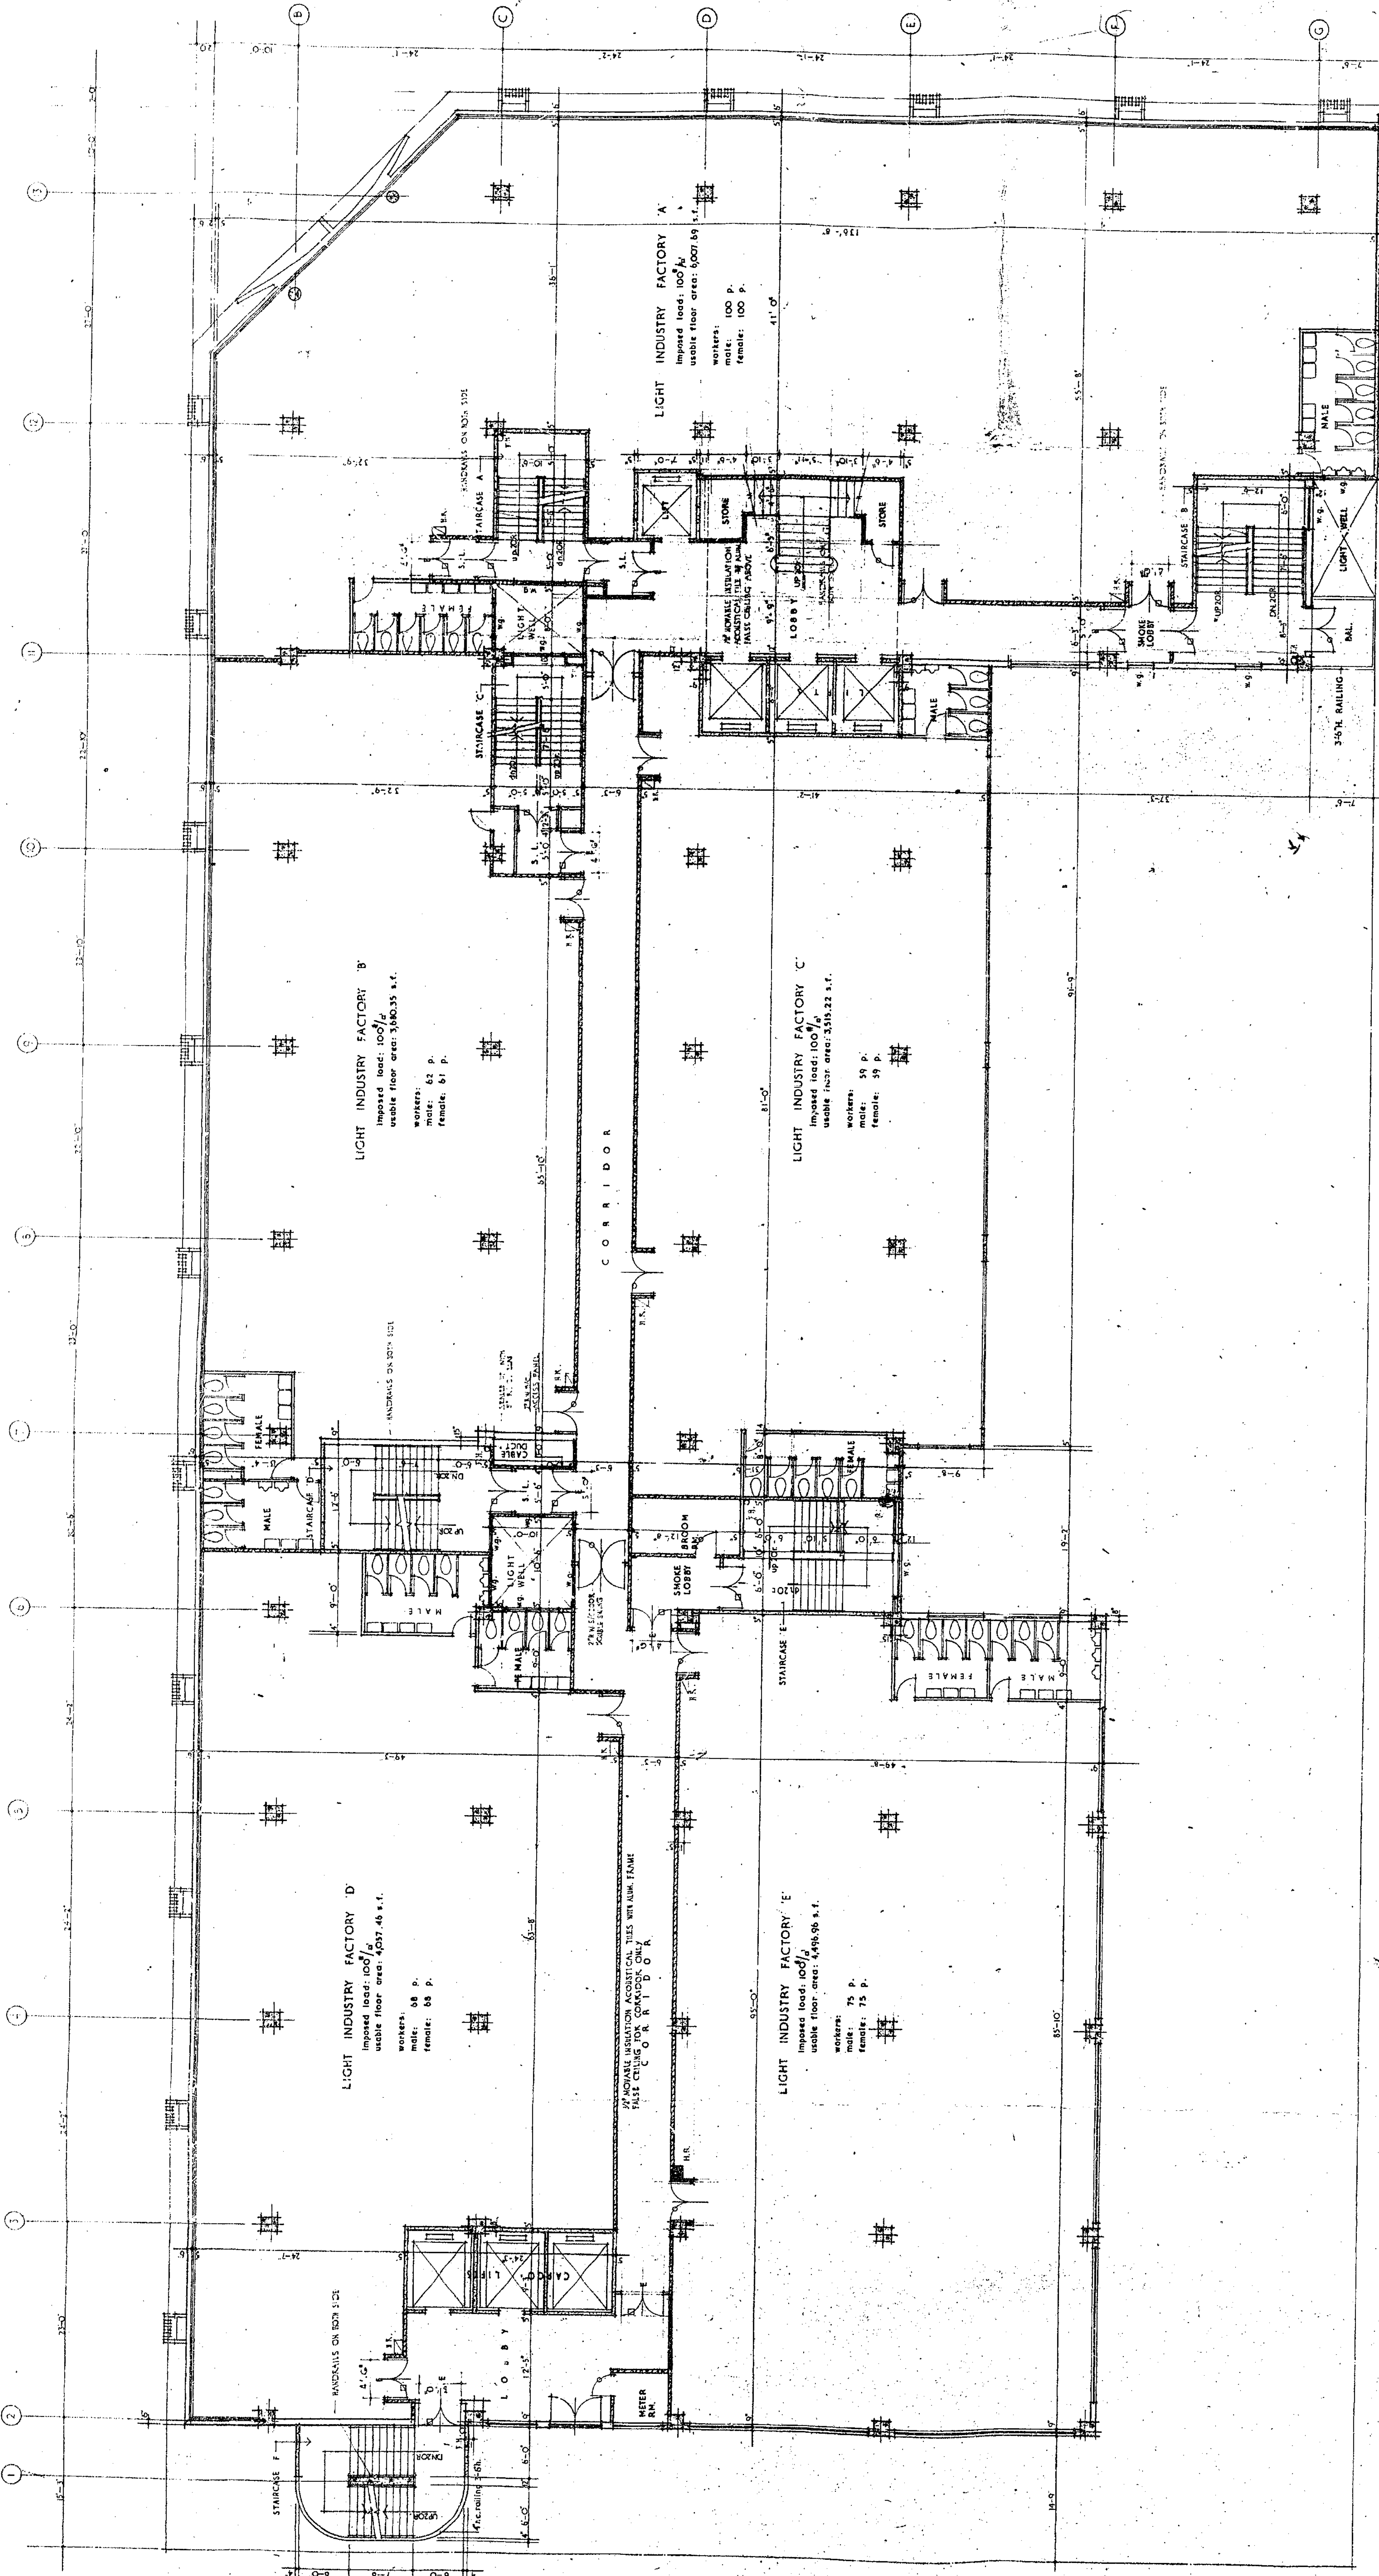

Approved: *[Signature]*
 28 SEP 1978

NOTE: As these plans have been examined only as set out in Circular Letter No. 21, your particular attention is drawn to the fact that the Engineer is not responsible for the design of the building and its contents, and to the fact that the Engineer is not responsible for the design of the building and its contents, and to the fact that the Engineer is not responsible for the design of the building and its contents.

12TH FLOOR PLAN

AMENDED PLAN
 DATE: 31 AUG 1978

COPY
 TONG MAN
 15 JUL 1978


DRAWING BY: *[Signature]*
 CHECKED BY: *[Signature]*
 APPROVED BY: *[Signature]*

DATE: 15 JUL 1978


PROPOSED FACTORY BUILDING ON K.M.L.40 SEC.H.R.P. FOR ELDEX INVESTMENT CO., LTD.
 AT MAN YUEN STREET & MAN LOK STREET HUNG HOM KOWLOON

NO.	REVISIONS	DATE
1		
2		
3		
4		
5		
6		
7		
8		
9		
10		

DWG. NO. 7361
 AS

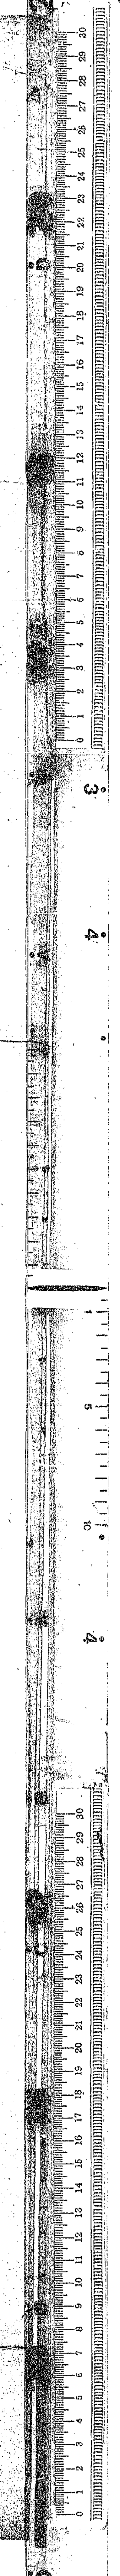

B.O.O. REF. NO. 2/4396/73
FPB C/8720

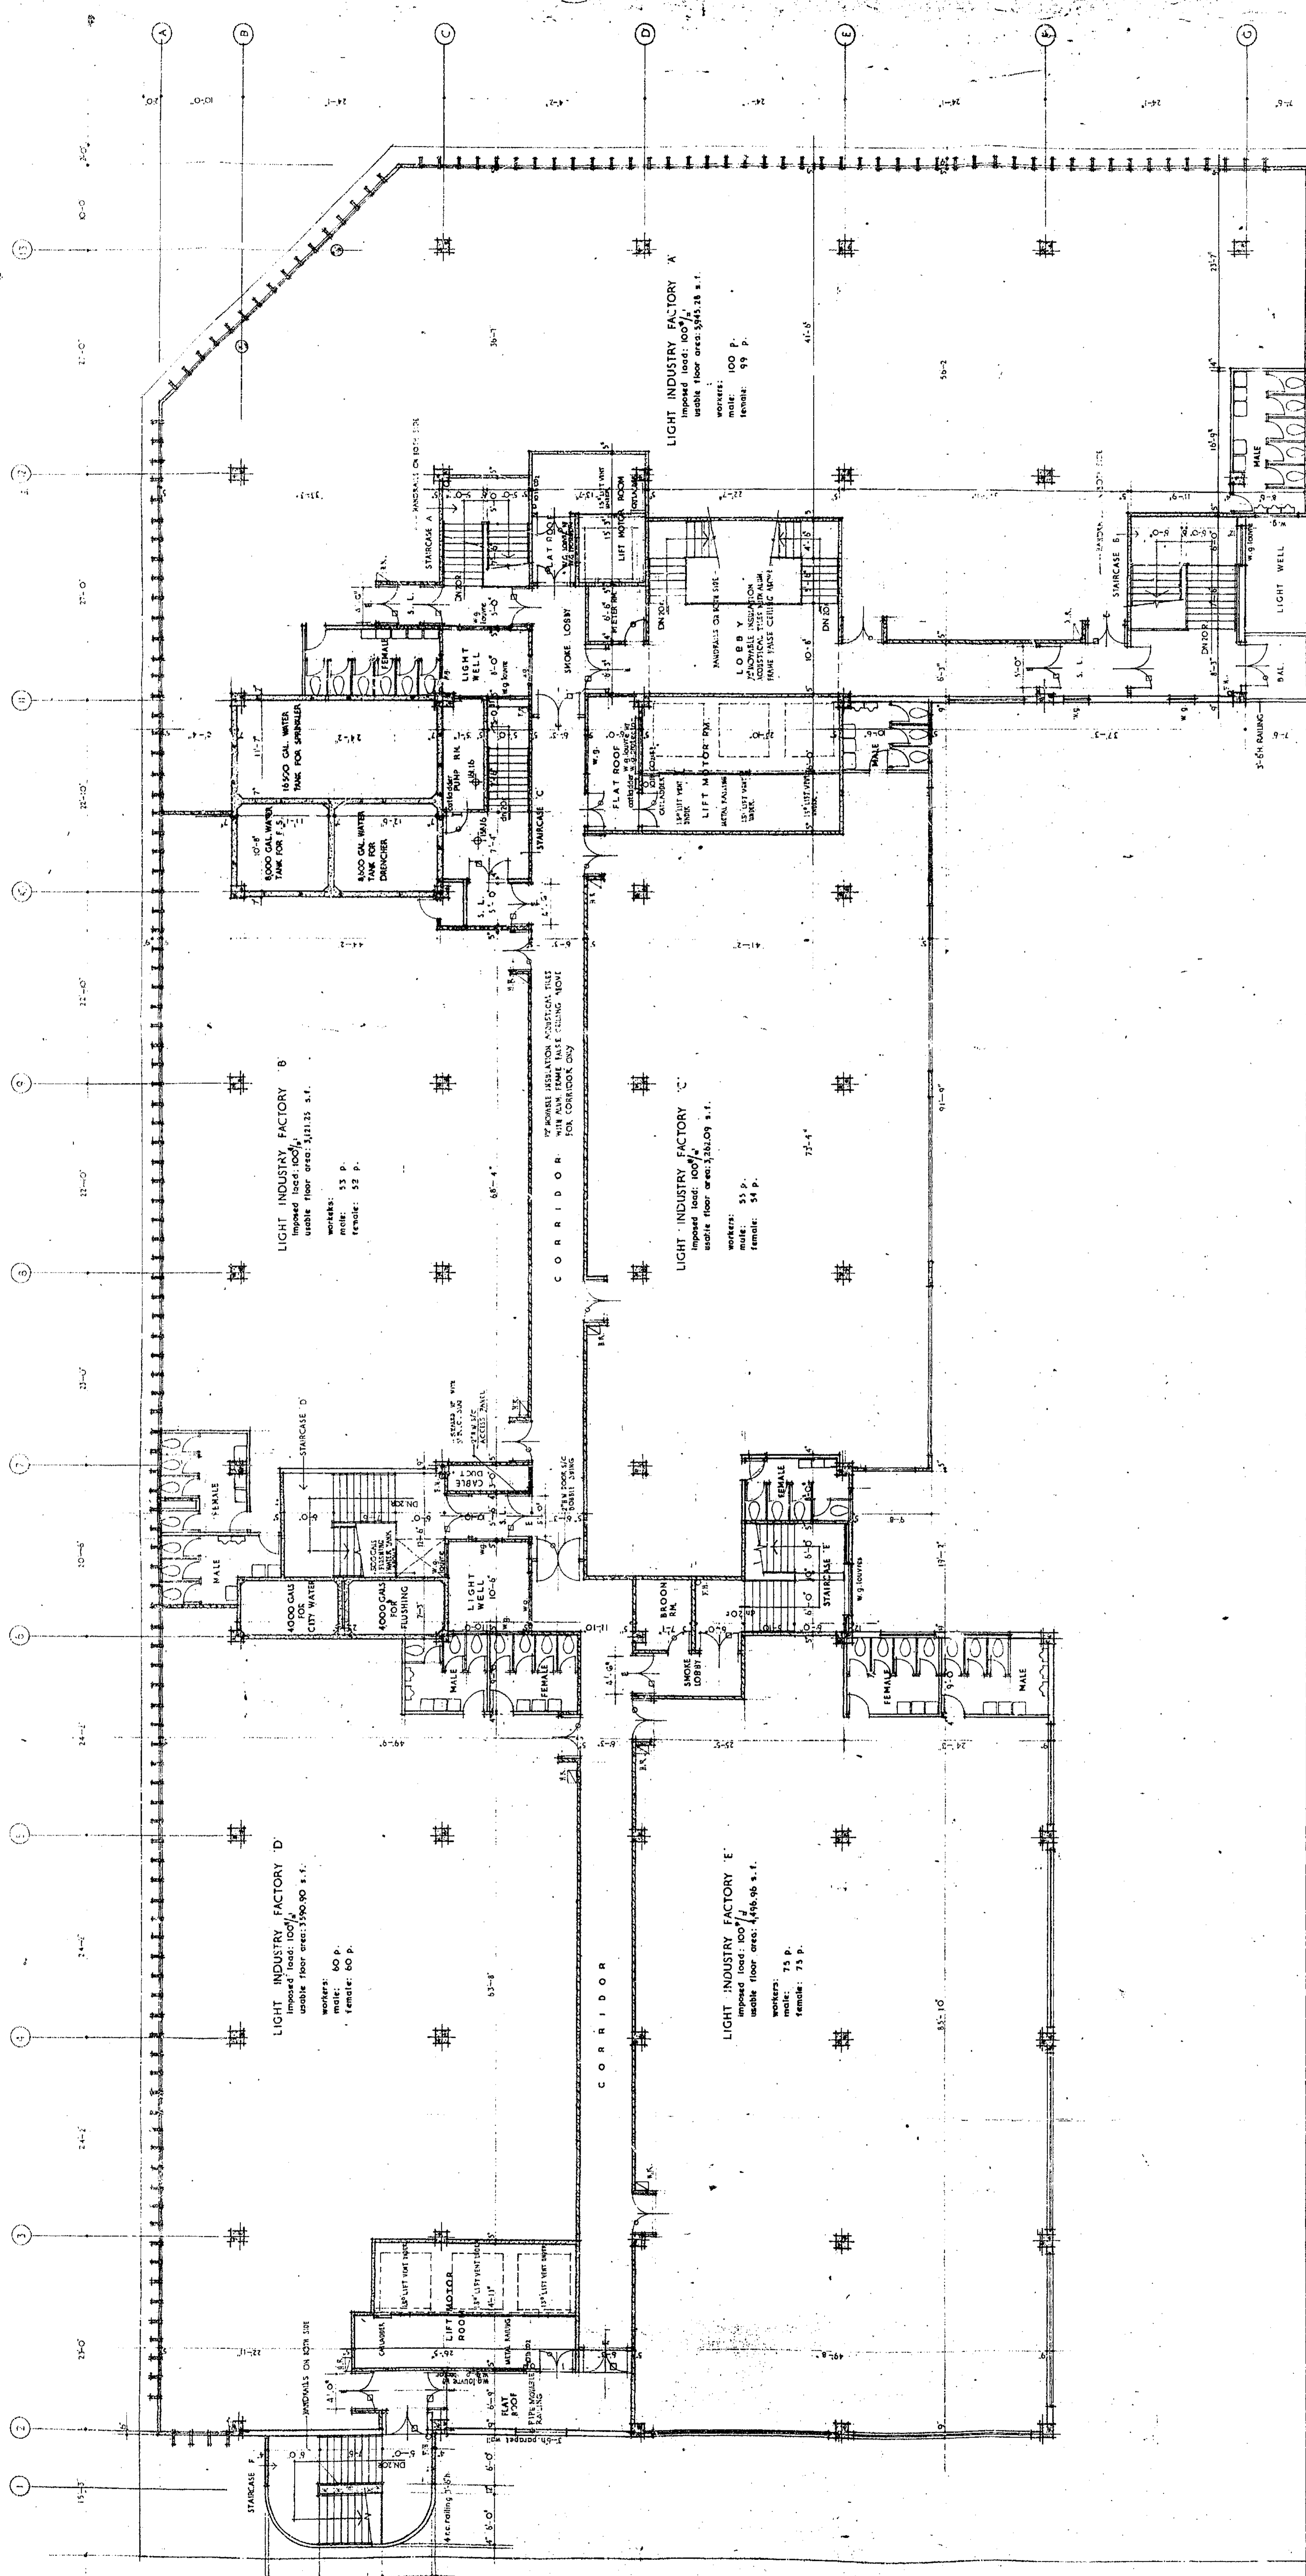

Approved: *[Signature]*
PRO ARCHITECTS ASSOCIATION
28 SEP 1978

NOTE: All these plans have been submitted only as a guide to the Council for the purpose of giving notice of the proposed building and to the public. The Council does not guarantee the accuracy of any of the information contained in these plans.
DATE: 31 AUG 1978


AMENDED PLAN
JOB NO. 7361
DWG. NO. A9

13TH FLOOR PLAN


COPY
TONG'S MINI-PRINT
12 1/2" x 17 1/2"
15 JUL 1978

PROPOSED FACTORY BUILDING ON K.M.L. 40 SEC. H.R.P. FOR ELDEX INVESTMENT CO., LTD.
AT MAN YUEN STREET & MAN LOK STREET HUNGHOM KOWLOON

DRAWING BY: *[Signature]*
CHECKED BY: *[Signature]*
DATE: 15 JUL 1978
APPROVED BY: *[Signature]*

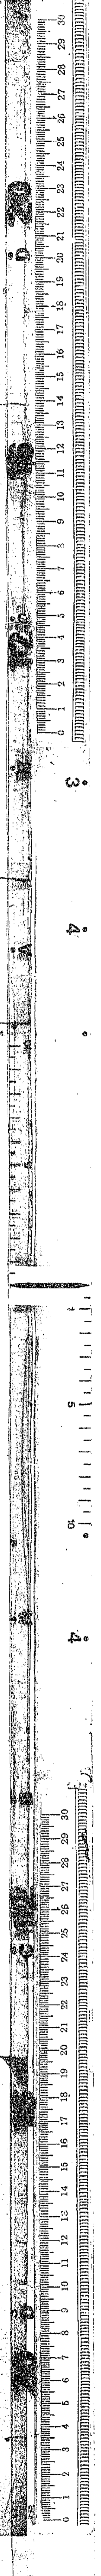

B.C.O. REF NO. 2/1396/73
FPB 8/3720

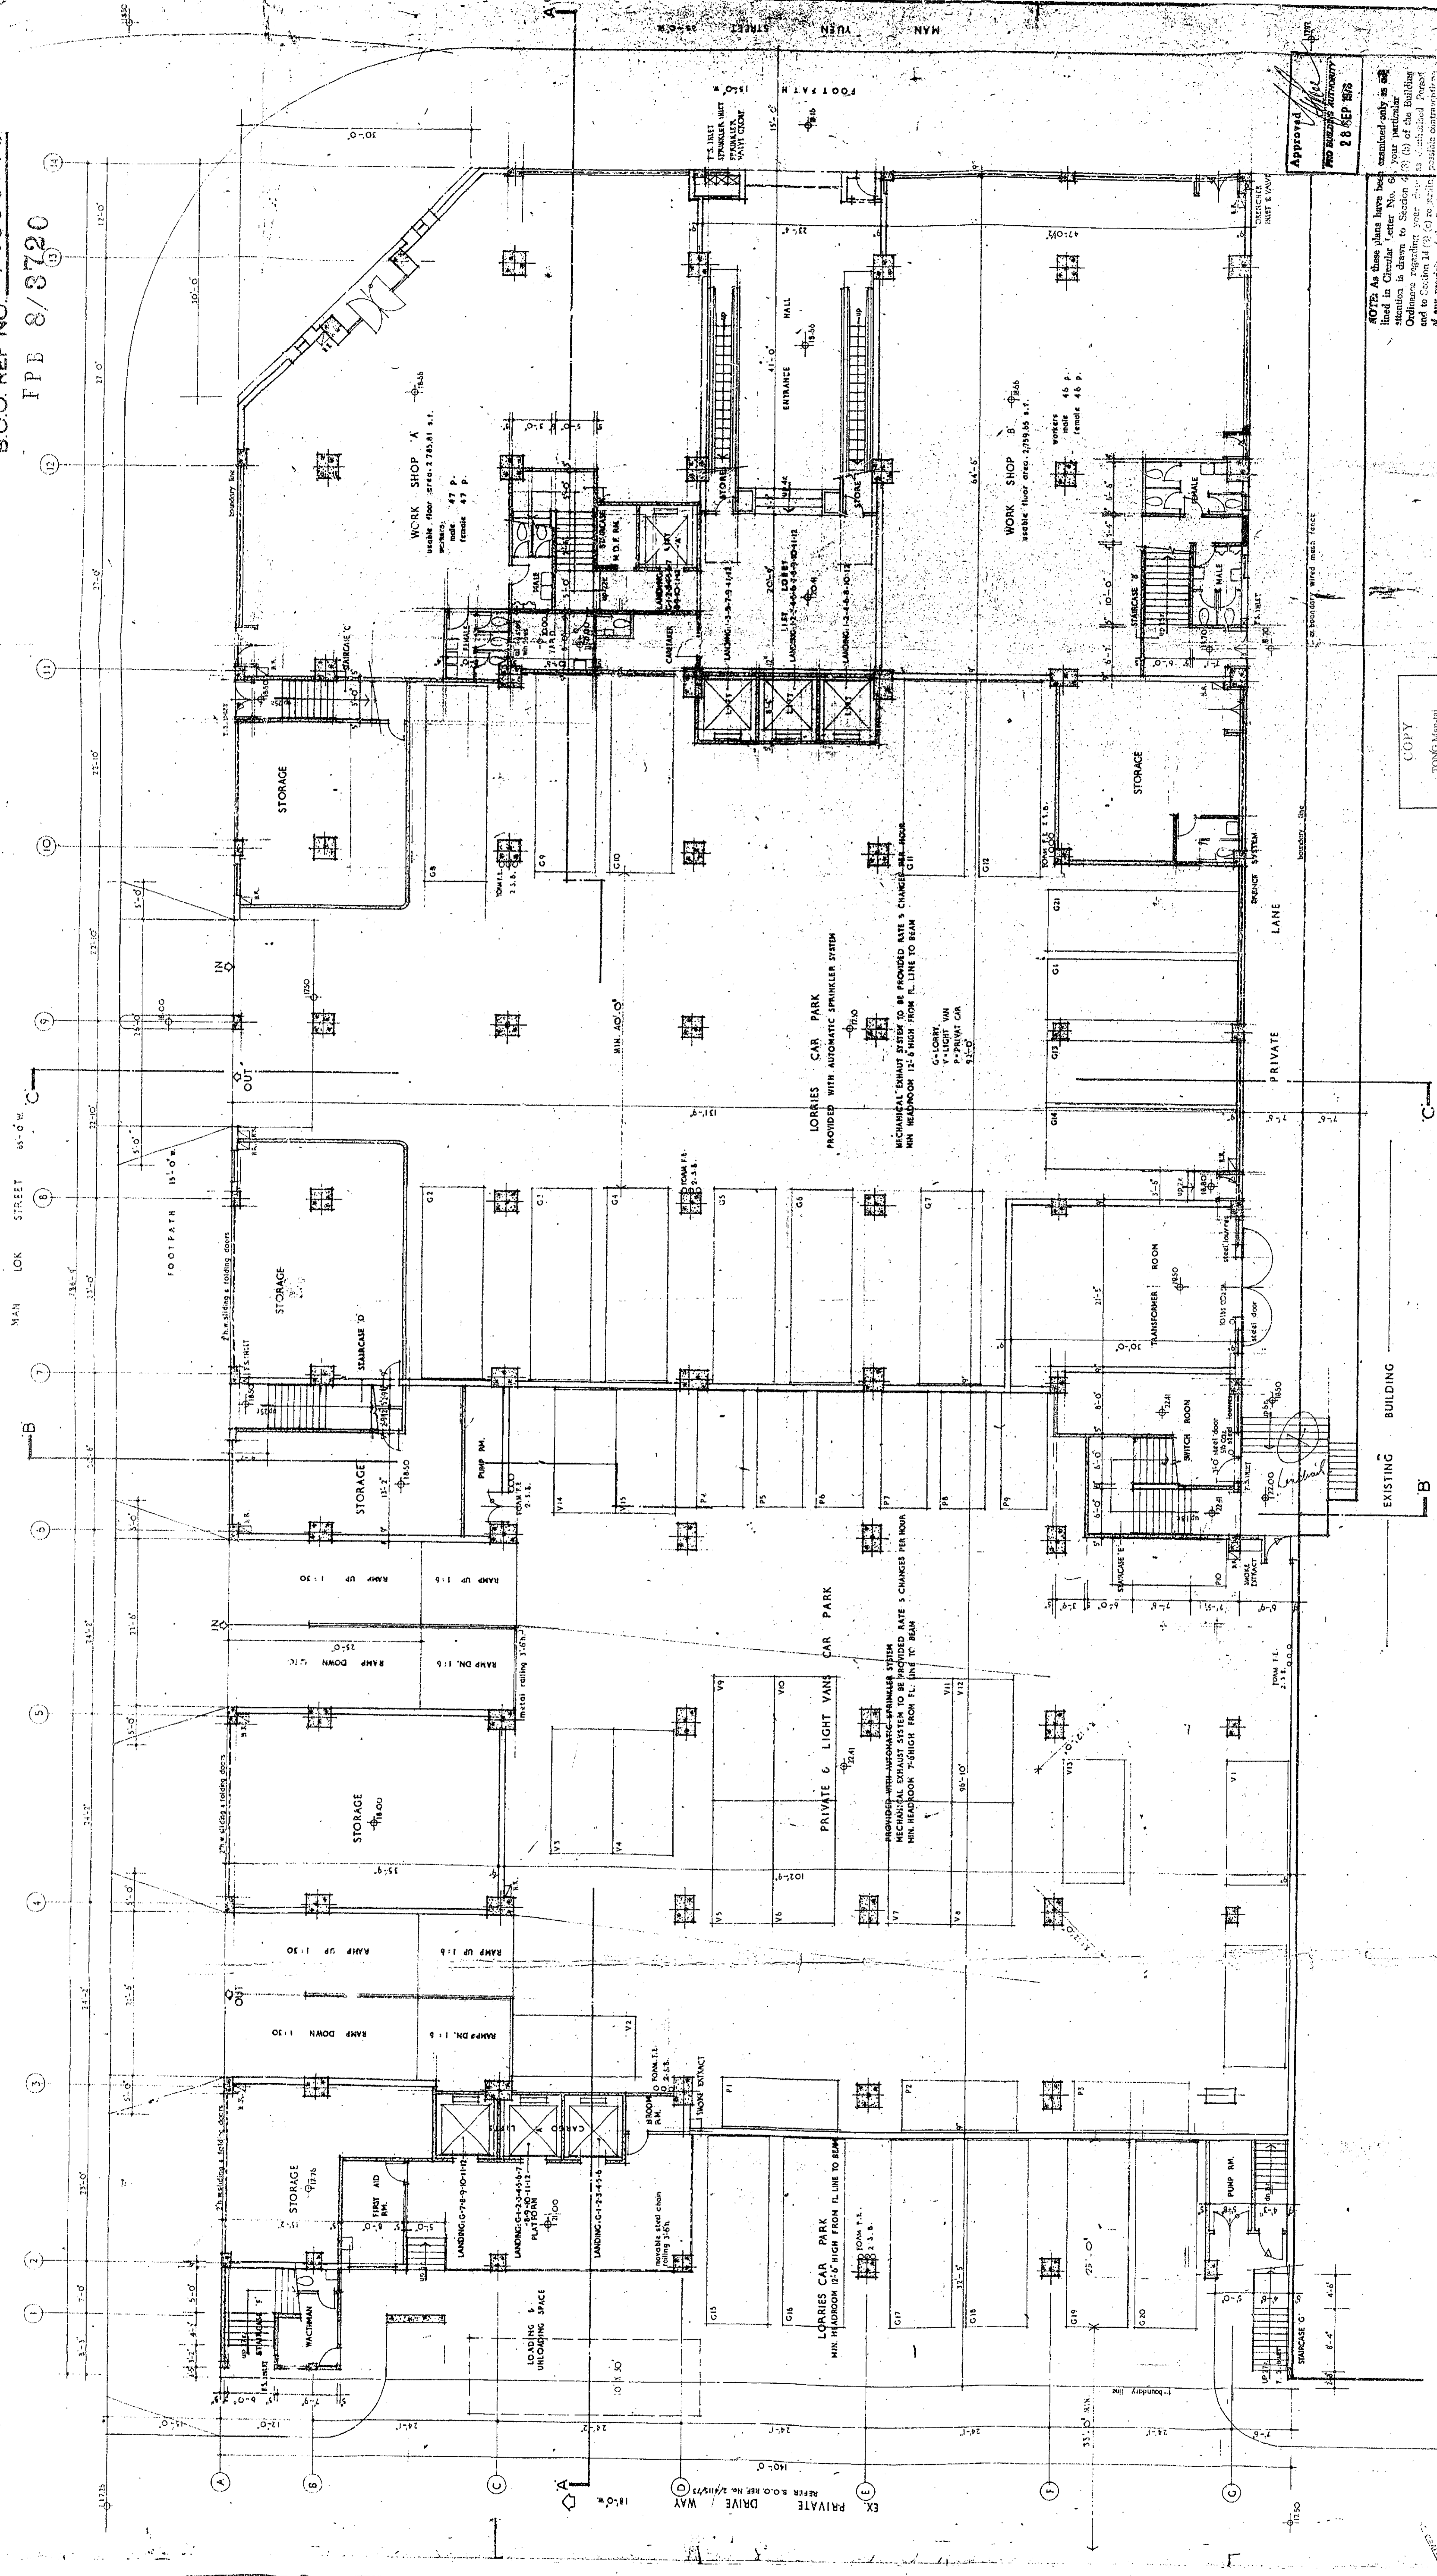

Approved
28 SEP 1973

NOTE: As these plans have been submitted only as a guide to the Building Authority, the Applicant is advised to check the Building Authority's comments on the plans and to make any necessary amendments before the plans are submitted for final approval. The Building Authority is not responsible for any errors or omissions in the plans or for any consequences arising therefrom.

AMENDED PLAN
DATE: 31 AUG 1973

COPY
TONG MAN-HEI
12/7/73

PROPOSED FACTORY BUILDING ON K.M.L.40 SEC. H.R.P. FOR ELDEX INVESTMENT CO. LTD.
AT MAN YUEN STREET & MAN LOK STREET HUNGHOM KOWLOON

7361 A2

DATE: 31 AUG 1973

SCALE: 1/8" = 1'-0"

DRAWING BY: [Signature]
CHECKED BY: [Signature]
DATE: 15 JUL 1973

APPROVED BY: [Signature]


PROVISION: [Blank]

REVISION: [Blank]


DATE: 15 JUL 1973

DATE: 15 JUL 1973

DATE: 15 JUL 1973

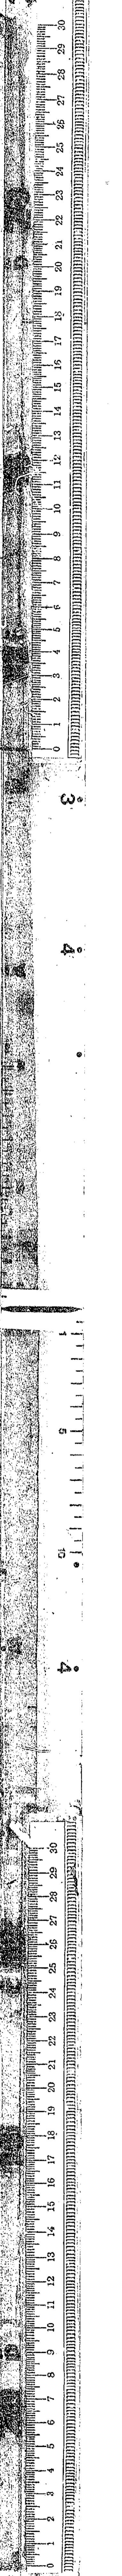

B.O.O. REF NO. 2/4396/73

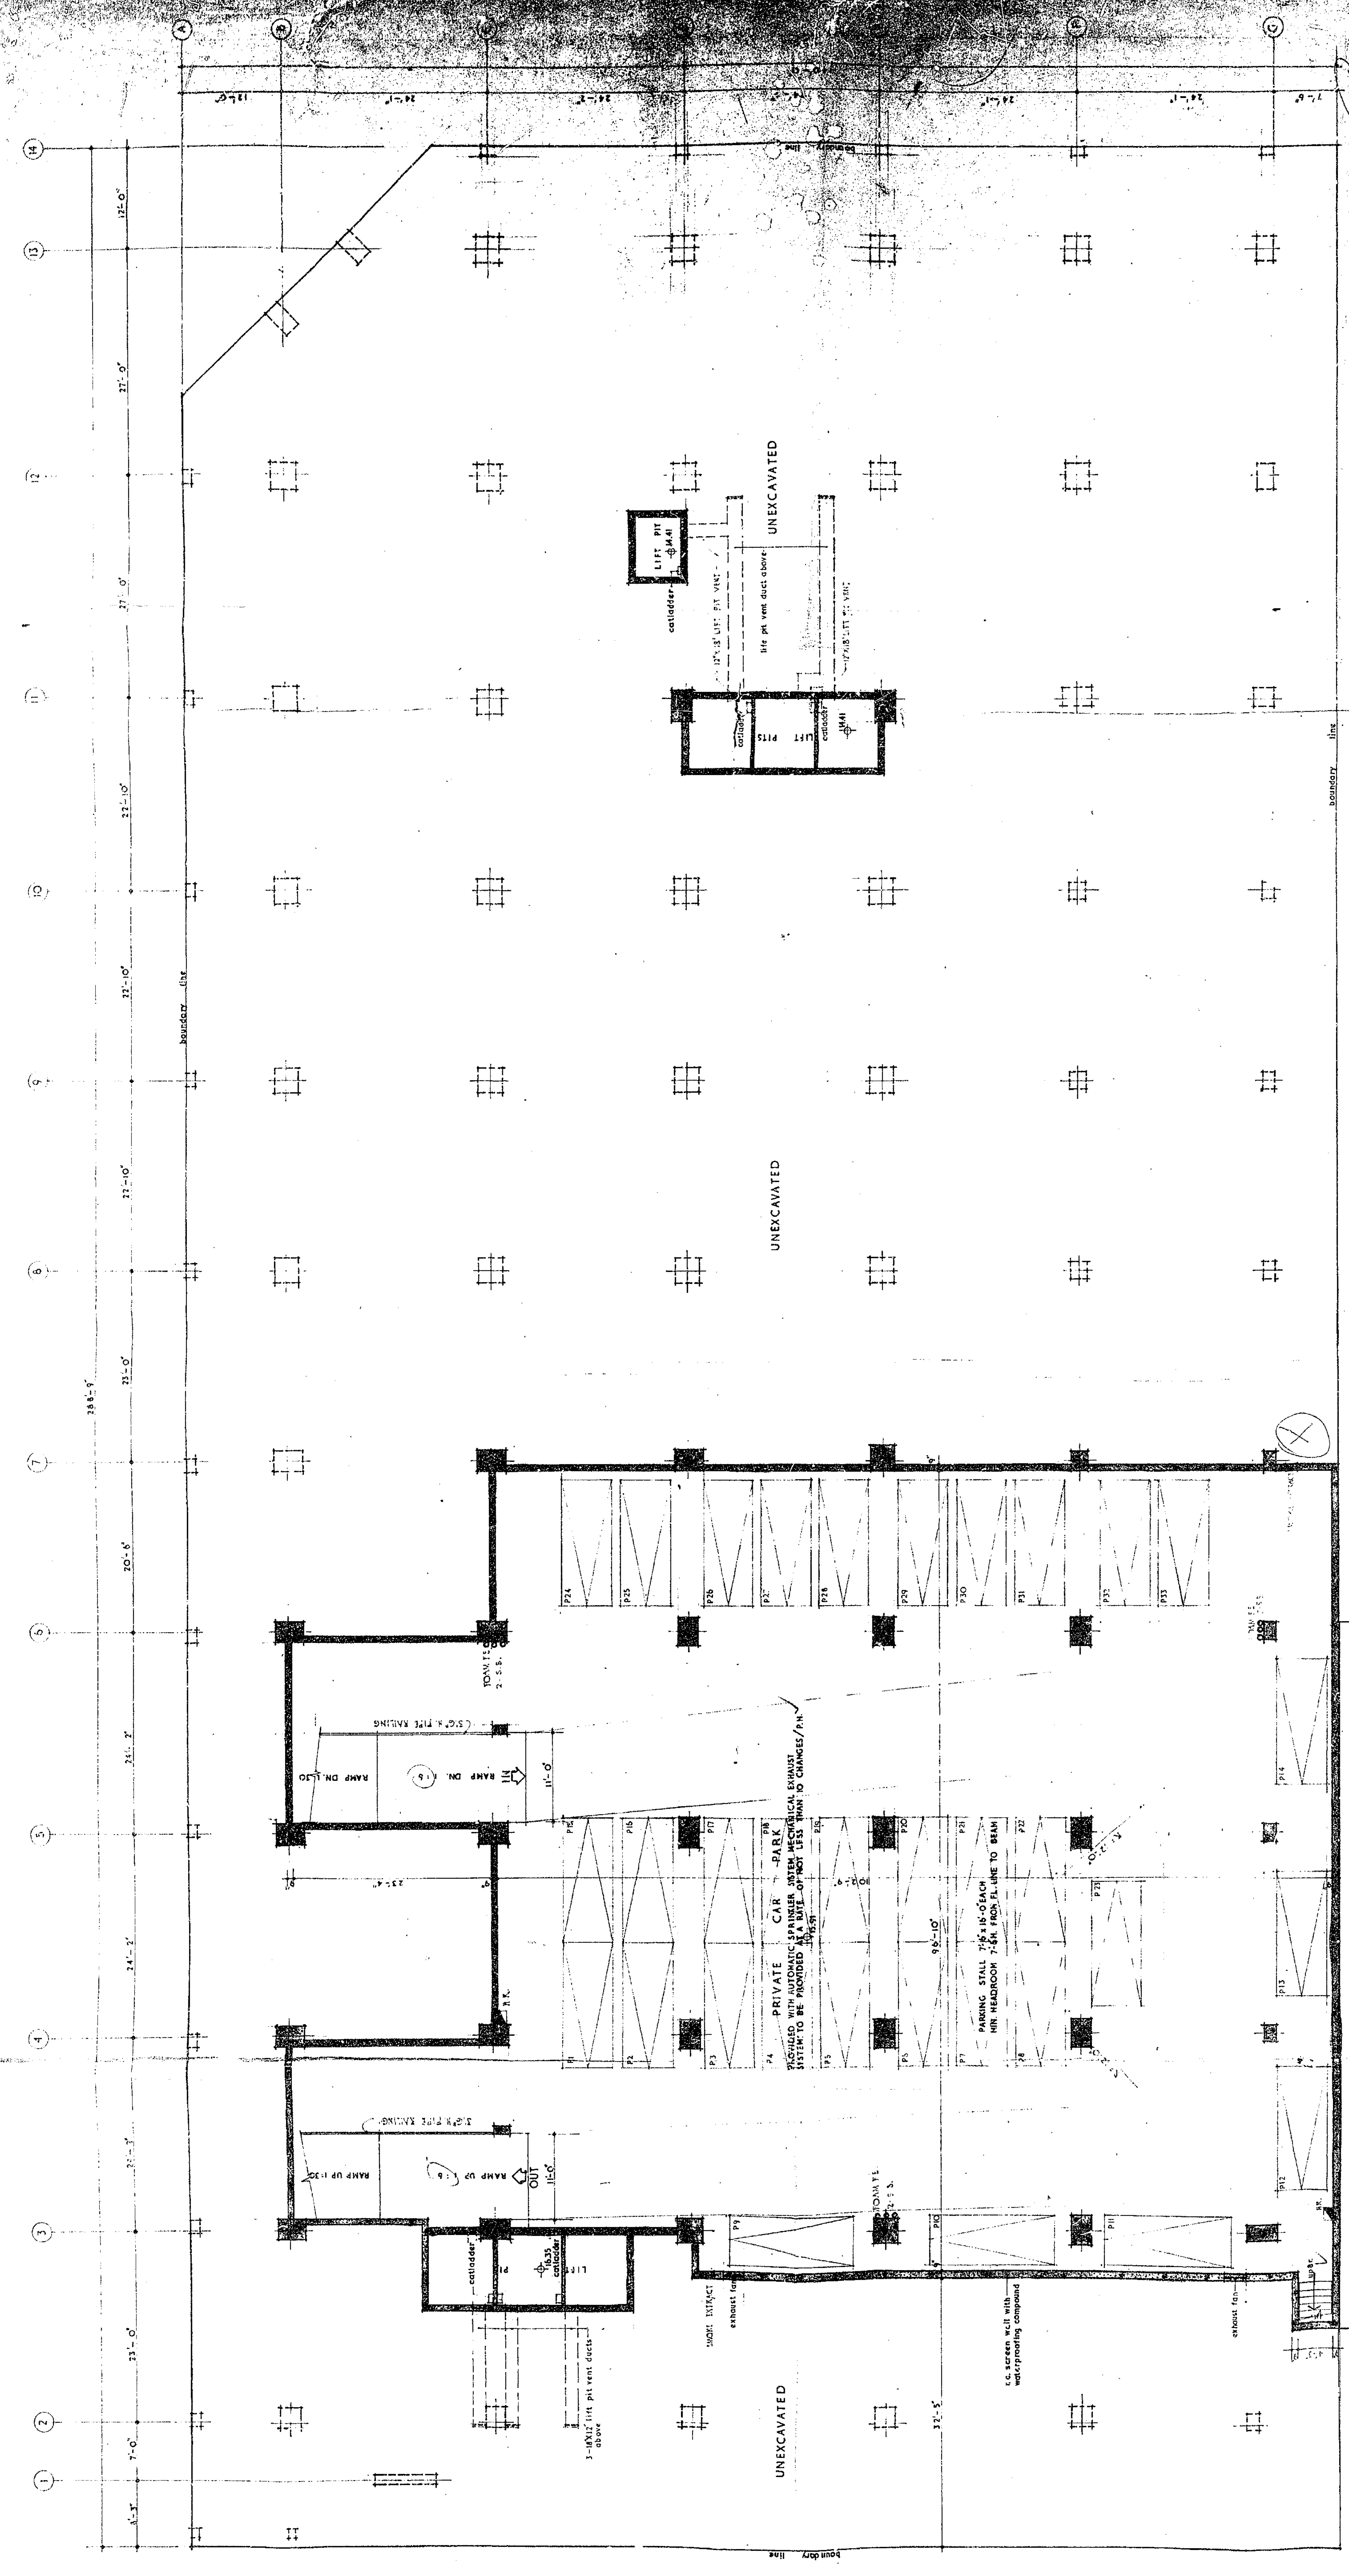

Approved
 19 OCT 1973


COPY
 TONG
 12 OCT 1973
 A public official used by the Building Authority in Hong Kong for the purpose of issuing a building permit.

LOWER GROUND FLOOR PLAN
 As these plans have been combined only as set out in Circular Letter No. 64, your attention is drawn to Section 6 (2) (b) of the Building Ordinance as amended and to the fact that the Building Authority is not responsible for the construction of any building or structure shown on these plans.

SCALE: 1/4" = 1'-0"
 DATE: 11.10.73
 DRAWING BY: [Signature]
 CHECKED BY: [Signature]
 APPROVED BY: [Signature]
 JOB NO. 7361
 DRAWING NO. A

PROPOSED FACTORY BUILDING ON K.M.L.40 SEC.H.R.P. FOR ELDEX INVESTMENT CO., LTD.
 AT MAN YUEN STREET & MAN LOK STREET HUNGHOM KOWLOON

NO.	DATE	REVISION
1		
2		
3		
4		

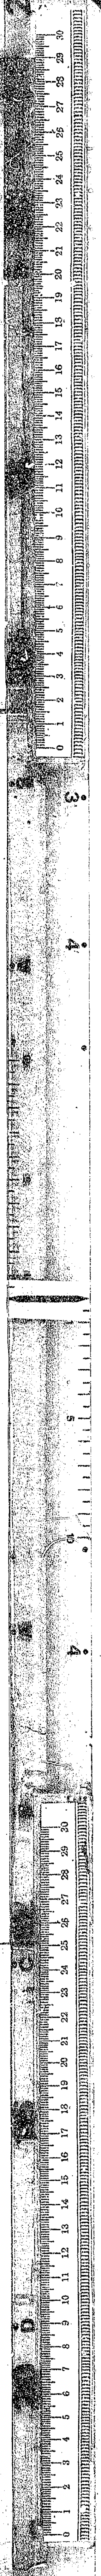

15 34 78
 11 24 78
 11 24 78