


平面圖

Floor Plan

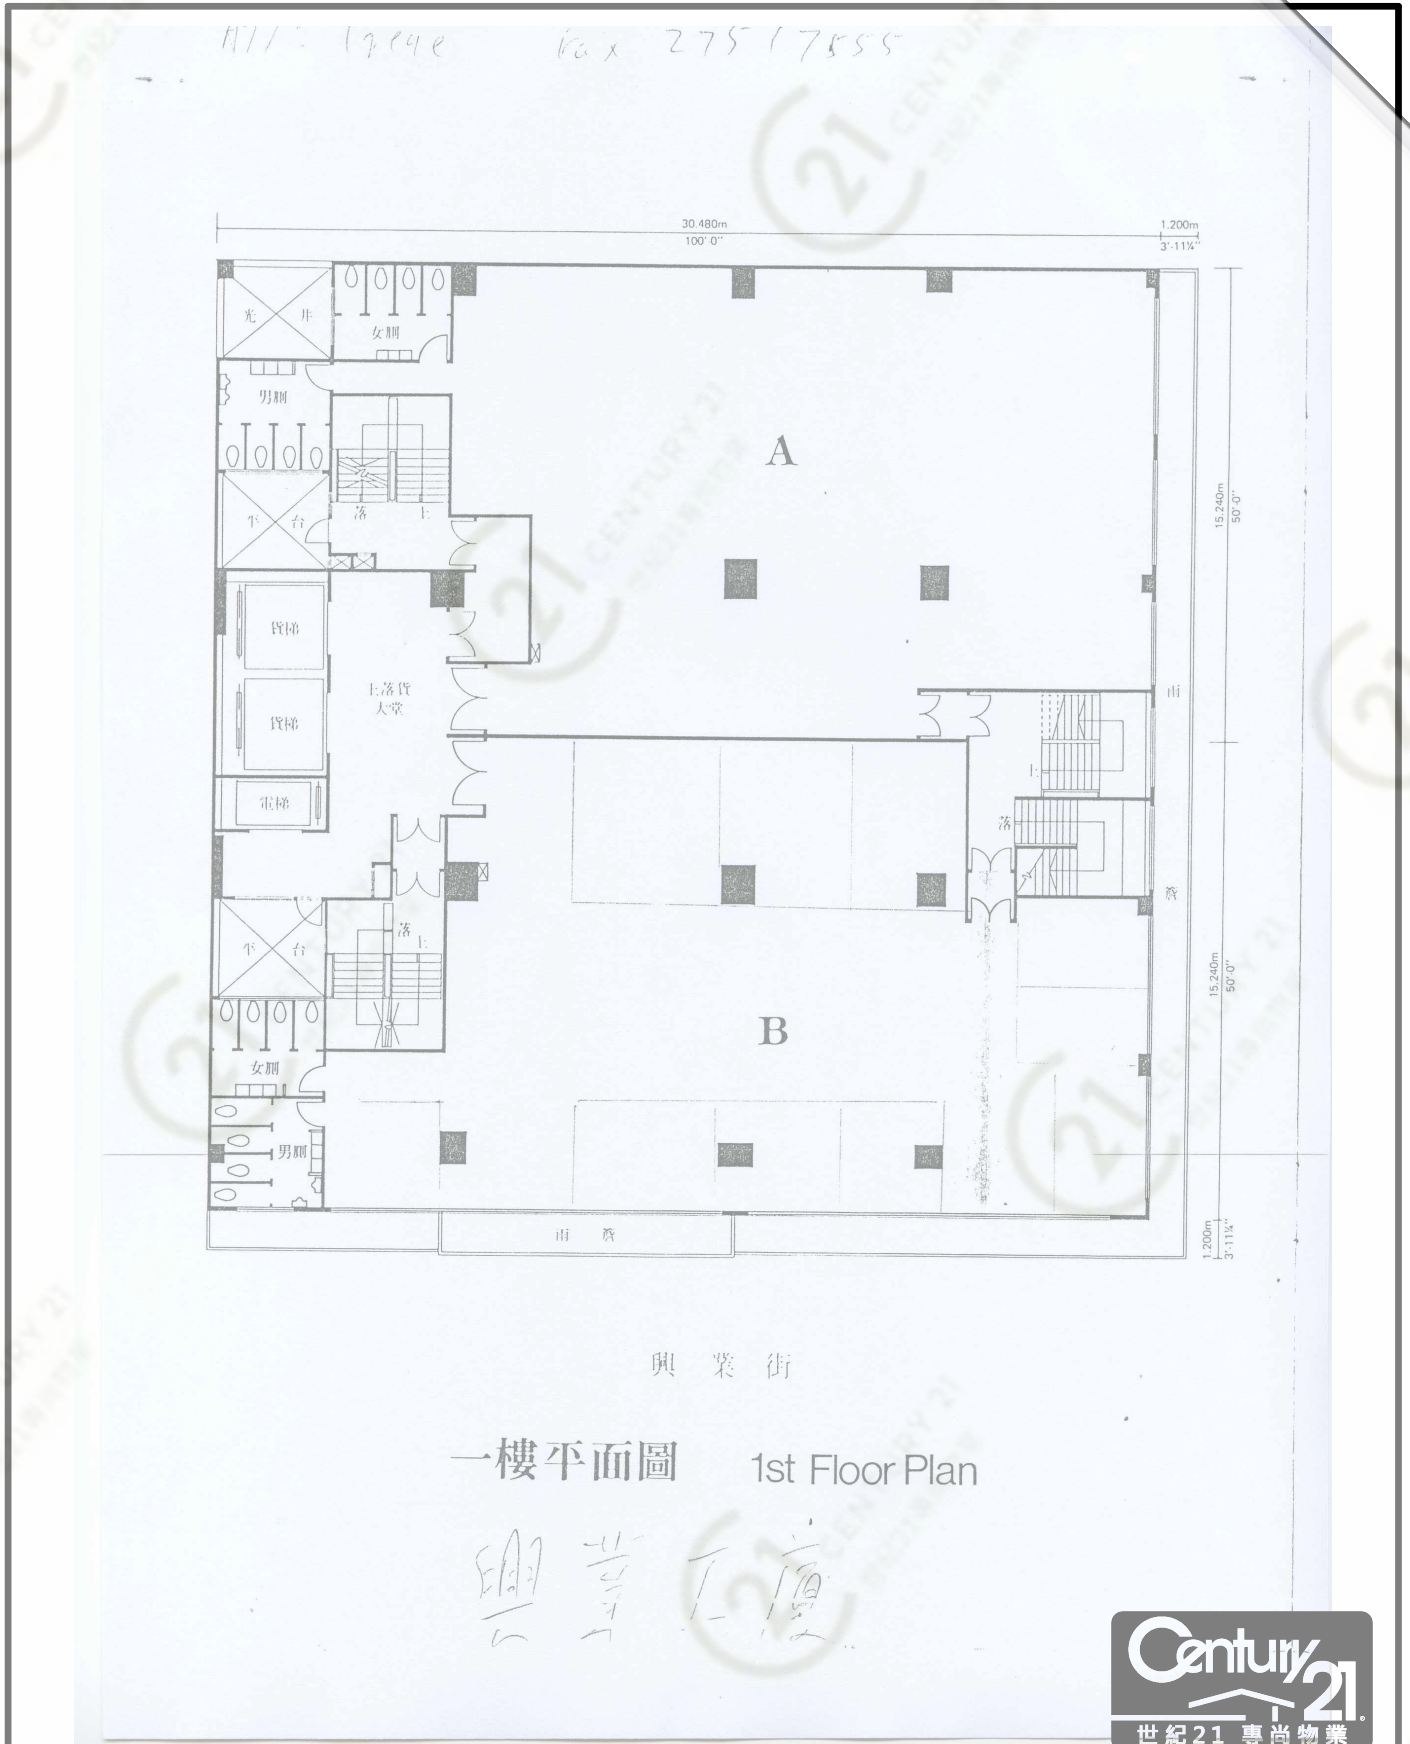


興業工廠大廈 Hing Yip Factory Building

NOT TO SCALE, FOR IDENTIFICATION PURPOSE ONLY

圖中所有數據比例，一概只作參考之用

平面圖

Floor Plan

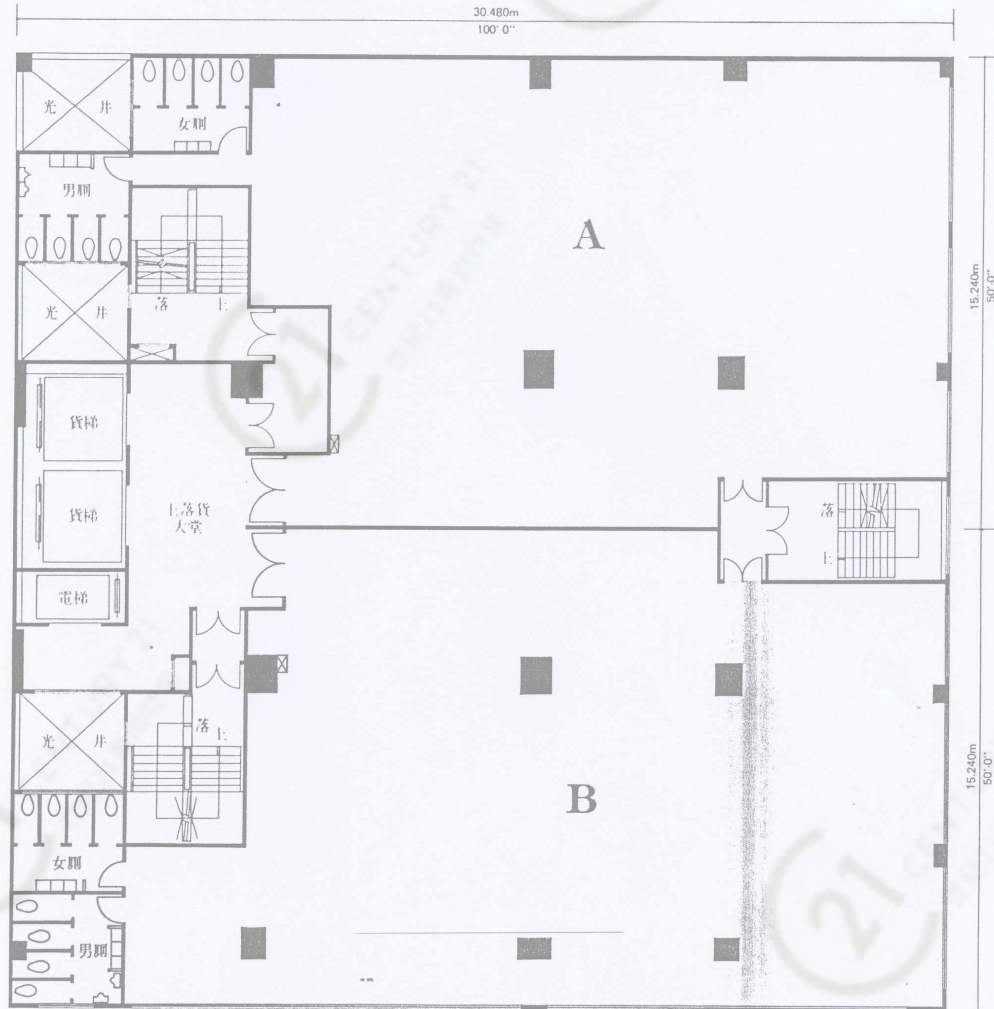

興業街
興業大廈

二樓至三樓平面圖 2nd to 3rd Floor Plan



興業工廠大廈 Hing Yip Factory Building


NOT TO SCALE, FOR IDENTIFICATION PURPOSE ONLY

圖中所有數據比例，一概只作參考之用

平面圖

Floor Plan

興業工廠大廈 2/F B室
分間租440-760呎@\$10/呎租

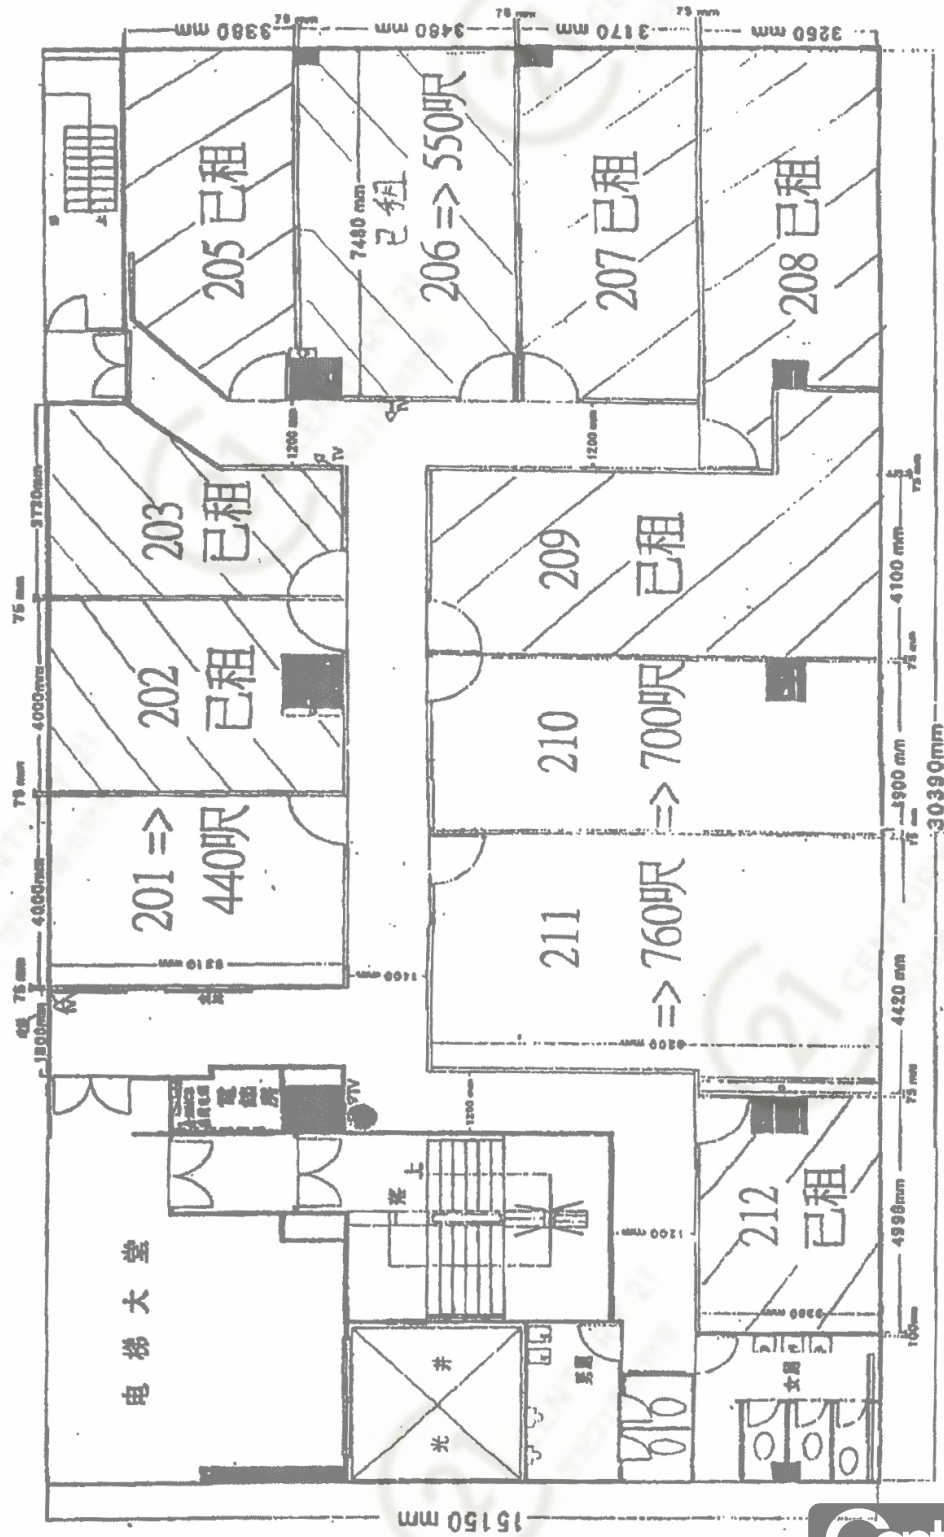


興業工廠大廈 Hing Yip Factory Building

NOT TO SCALE, FOR IDENTIFICATION PURPOSE ONLY

圖中所有數據比例, 一概只作參考之用

平面圖

Floor Plan

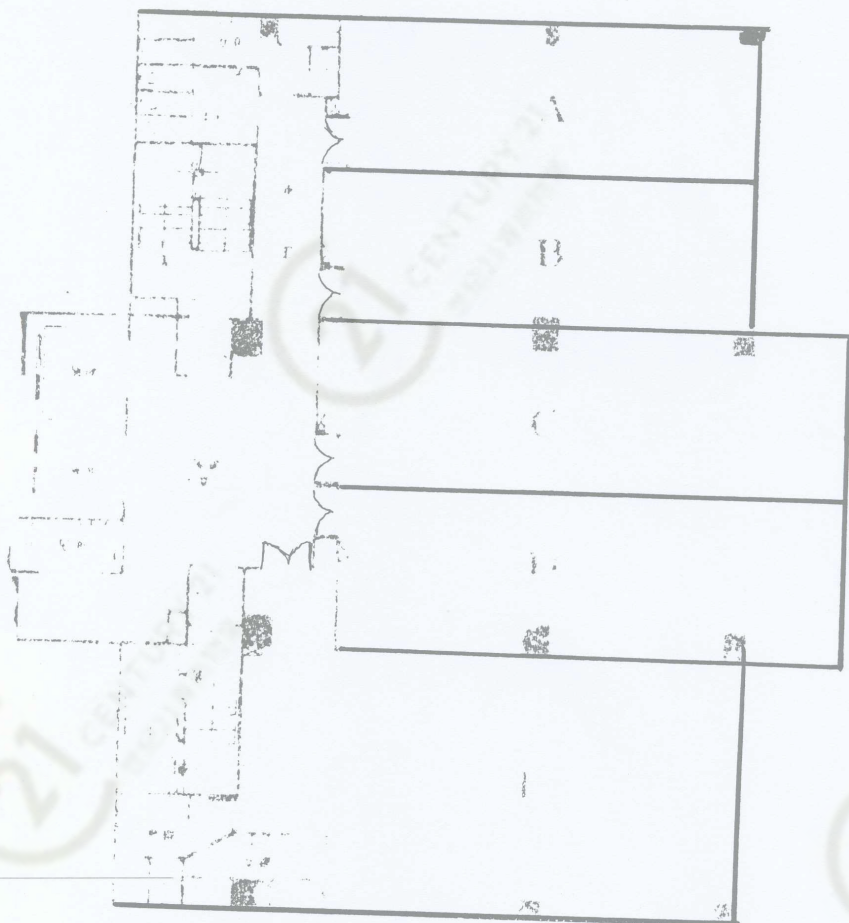

五樓至十一樓

興業工廠




興業工廠大廈 Hing Yip Factory Building

NOT TO SCALE, FOR IDENTIFICATION PURPOSE ONLY

圖中所有數據比例，一概只作參考之用

平面圖

Floor Plan

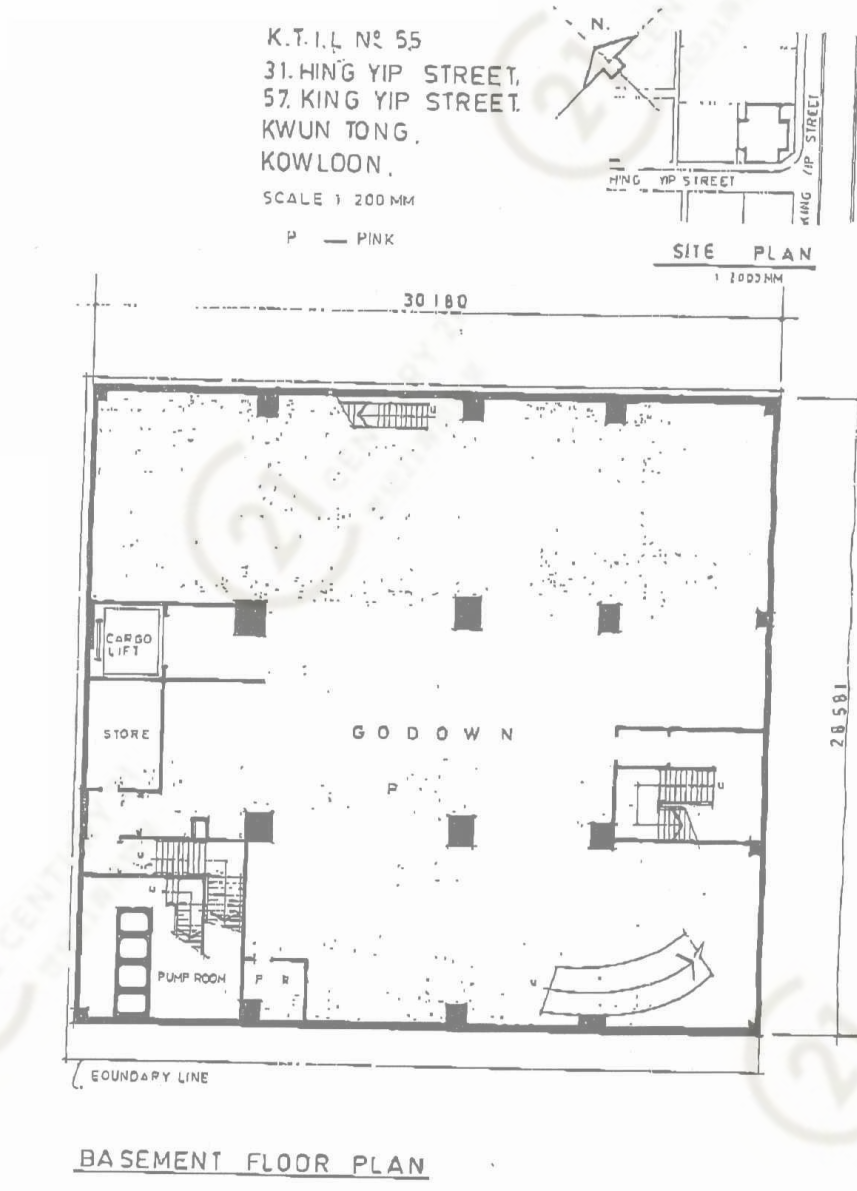

興業工廠大廈 Hing Yip Factory Building

NOT TO SCALE, FOR IDENTIFICATION PURPOSE ONLY

圖中所有數據比例，一概只作參考之用

平面圖

Floor Plan



興業街

地庫平面圖 Basement Plan




興業工廠大廈 Hing Yip Factory Building

NOT TO SCALE, FOR IDENTIFICATION PURPOSE ONLY

圖中所有數據比例，一概只作參考之用

興業工廠大廈

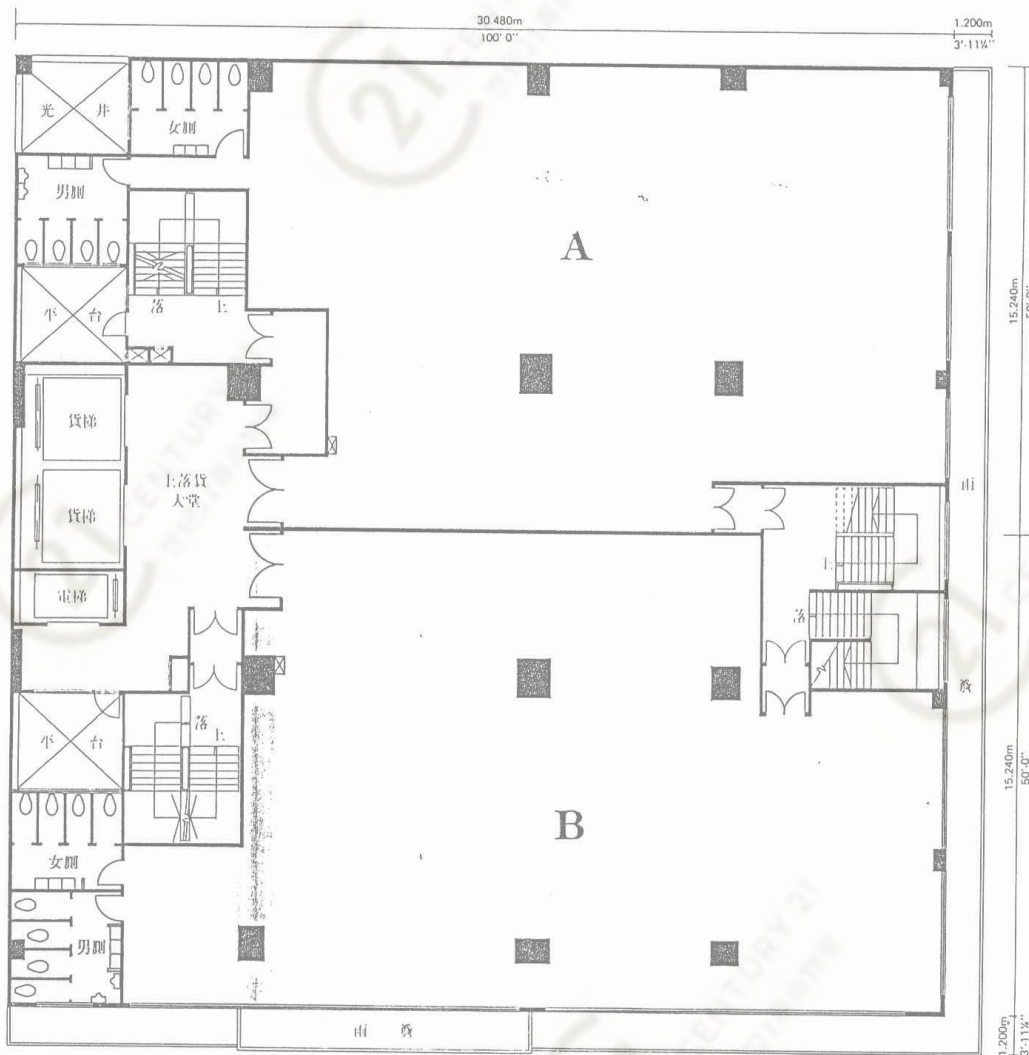

興業街




興業工廠大廈 Hing Yip Factory Building

NOT TO SCALE, FOR IDENTIFICATION PURPOSE ONLY

圖中所有數據比例, 一概只作參考之用

平面圖

Floor Plan

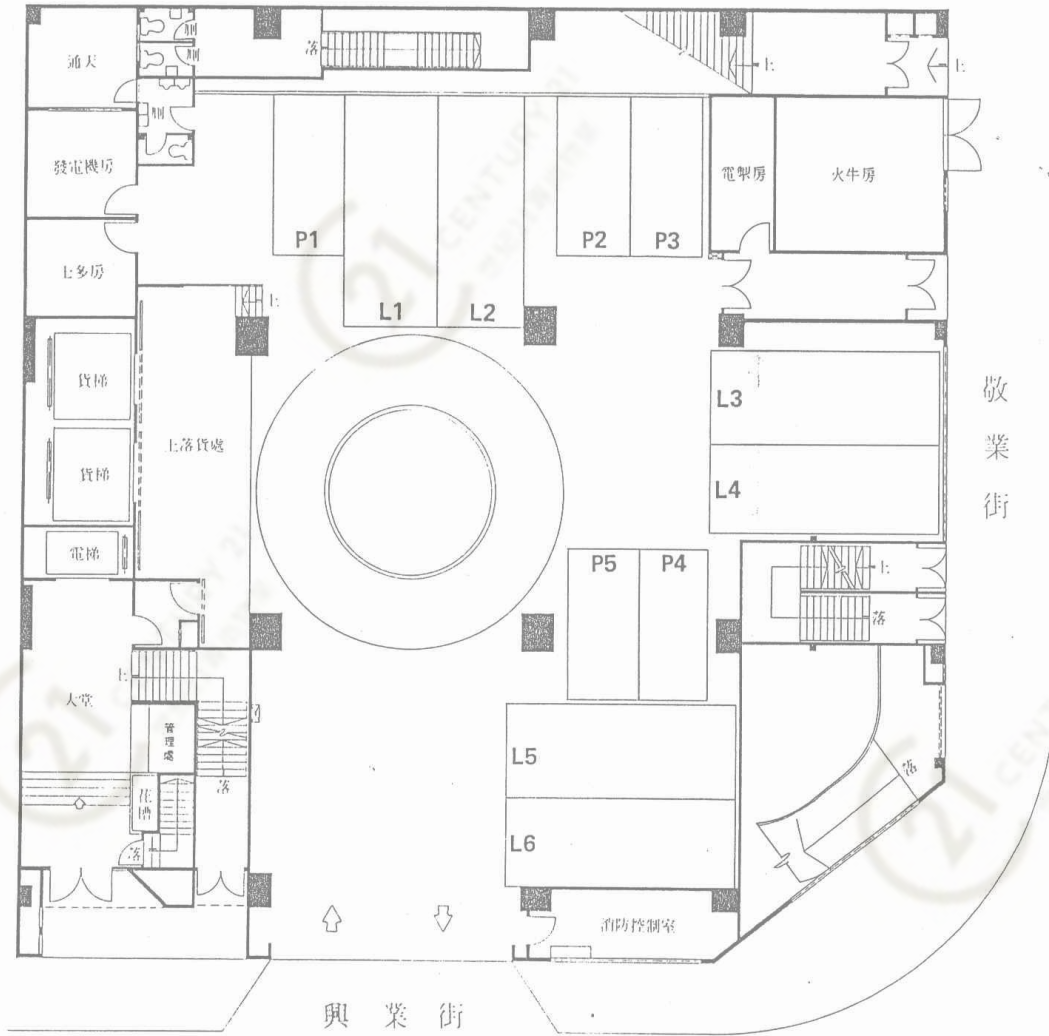

地下平面圖 Ground Floor Plan




興業工廠大廈 Hing Yip Factory Building

NOT TO SCALE, FOR IDENTIFICATION PURPOSE ONLY

圖中所有數據比例，一概只作參考之用

平面圖

Floor Plan

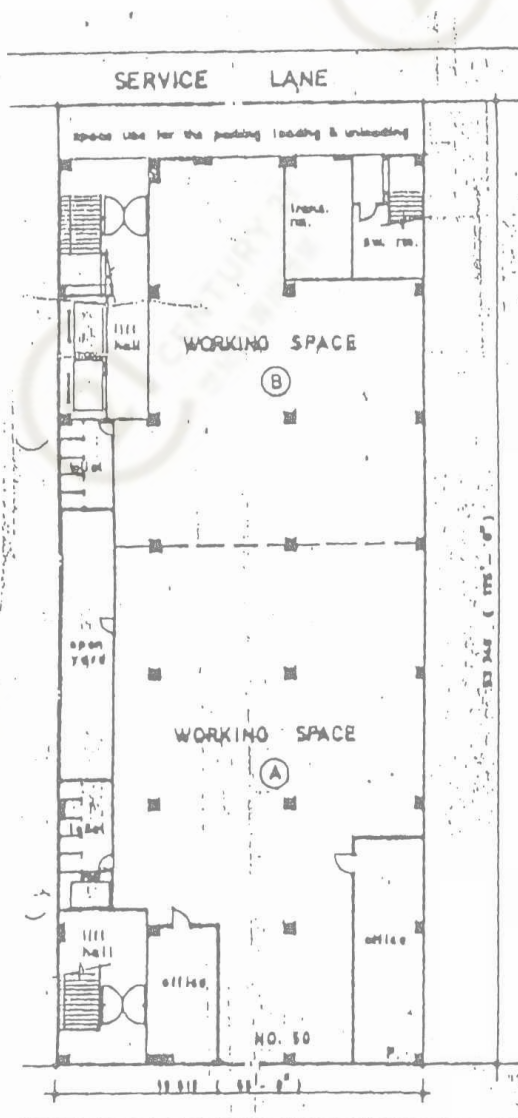

HUNG TO ROAD
GROUND FLOOR PLAN



興業工廠大廈 Hing Yip Factory Building

NOT TO SCALE, FOR IDENTIFICATION PURPOSE ONLY

圖中所有數據比例，一概只作參考之用

平面圖

Floor Plan



To MR LIN
1 page.

CENTRALINE
K.T.I.L. No. 55
31. HING YIP STREET.
57. KING YIP STREET.
KWUN TONG,
KOWLOON.

SCALE 1:200 MM

P = PINK

SITE PLAN
1:2000 MM

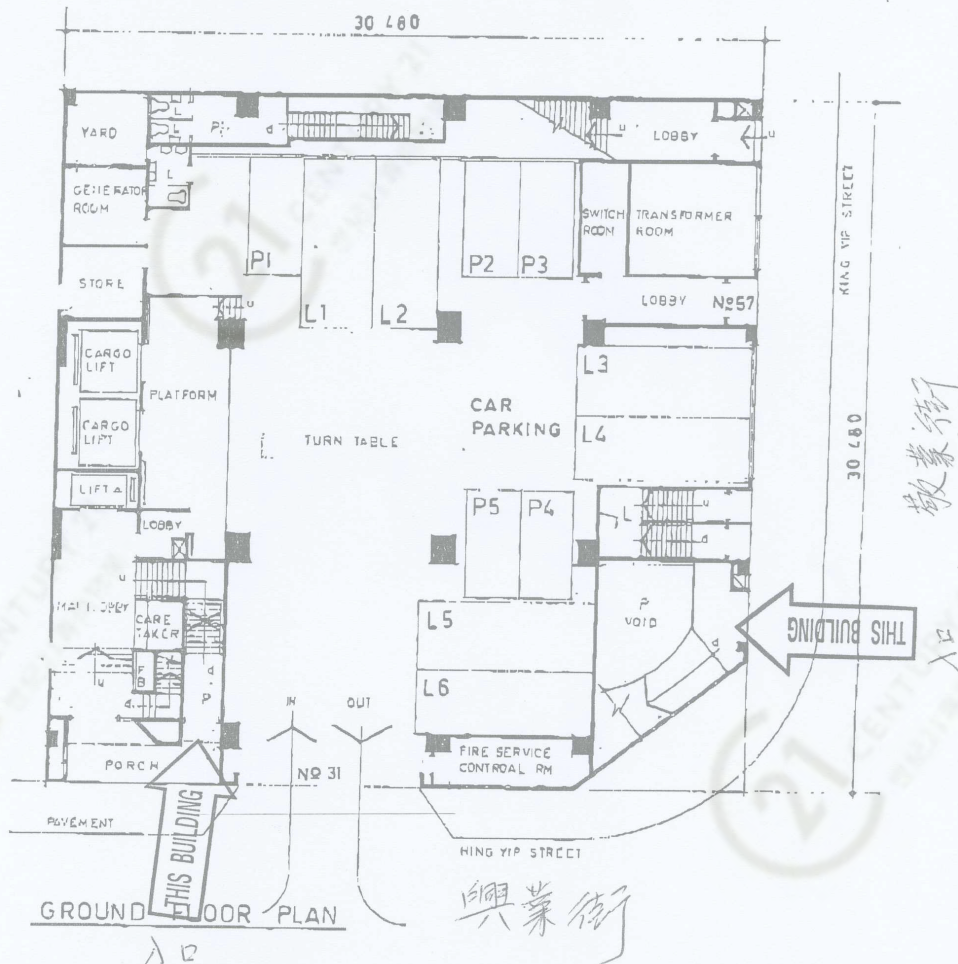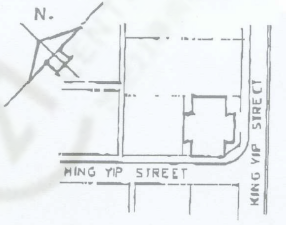

3374465

AUTHORIZED PERSON



興業工廠大廈 Hing Yip Factory Building

NOT TO SCALE, FOR IDENTIFICATION PURPOSE ONLY
圖中所有數據比例，一概只作參考之用