


平面圖

Floor Plan

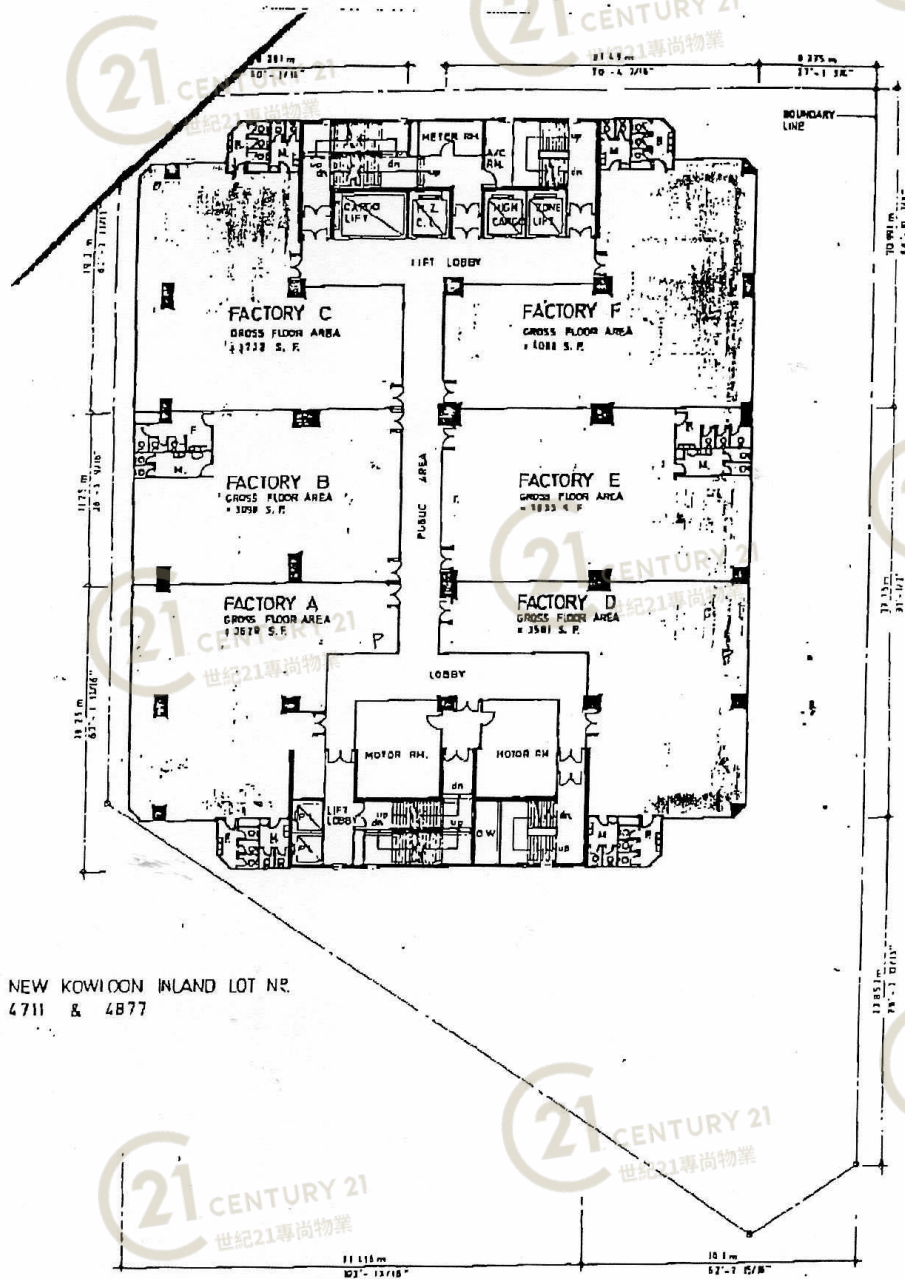

NEW KOWLOON INLAND LOT NO.
4711 & 4877

15th. FLOOR PLAN SCALE = 1 : 315


六合工業大廈 Luk Hop Industrial Building

NOT TO SCALE, FOR IDENTIFICATION PURPOSE ONLY

圖中所有數據比例，一概只作參考之用

平面圖

Floor Plan

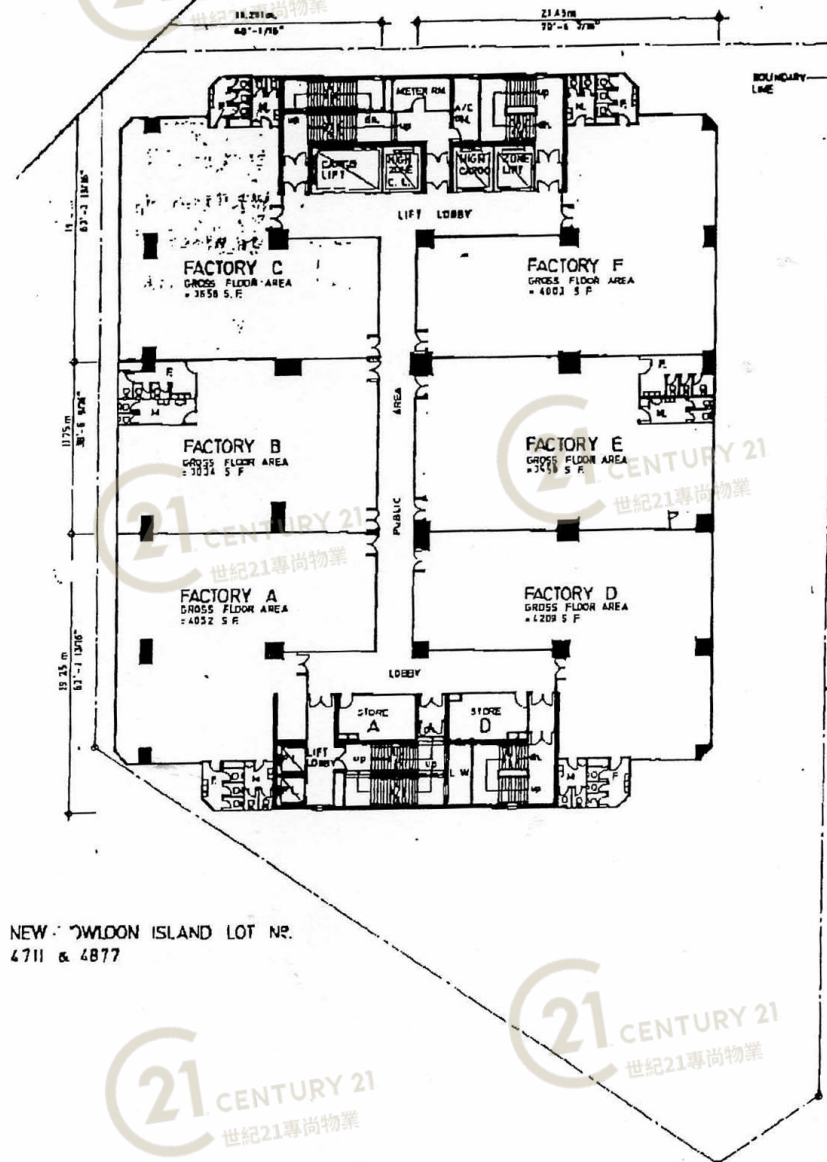

16th. to 21st. FLOOR PLAN SCALE = 1 : 315

- | | | | | |
|-----------|-----------|-----------|-----------|-----------|
| 16TH. FL. | 17TH. FL. | 18TH. FL. | 19TH. FL. | 20TH. FL. |
| 21ST. FL. | | | | |


六合工業大廈 Luk Hop Industrial Building

NOT TO SCALE, FOR IDENTIFICATION PURPOSE ONLY

圖中所有數據比例，一概只作參考之用

平面圖

Floor Plan

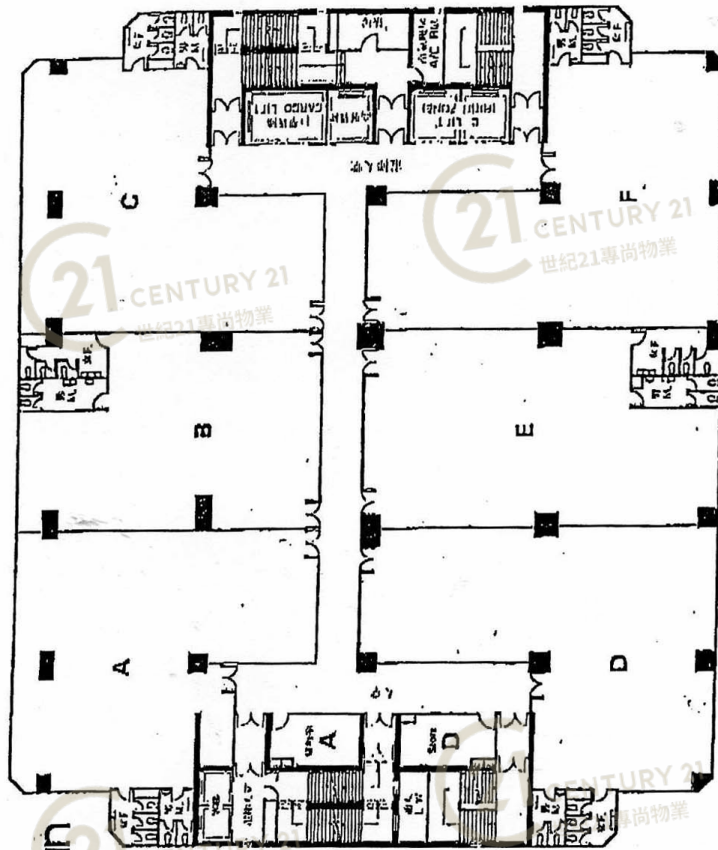

16至21樓平面圖
16th. To 21st Fl. Plan

3,704呎 - 22,488呎


六合工業大廈 Luk Hop Industrial Building

NOT TO SCALE, FOR IDENTIFICATION PURPOSE ONLY

圖中所有數據比例，一概只作參考之用

平面圖

Floor Plan

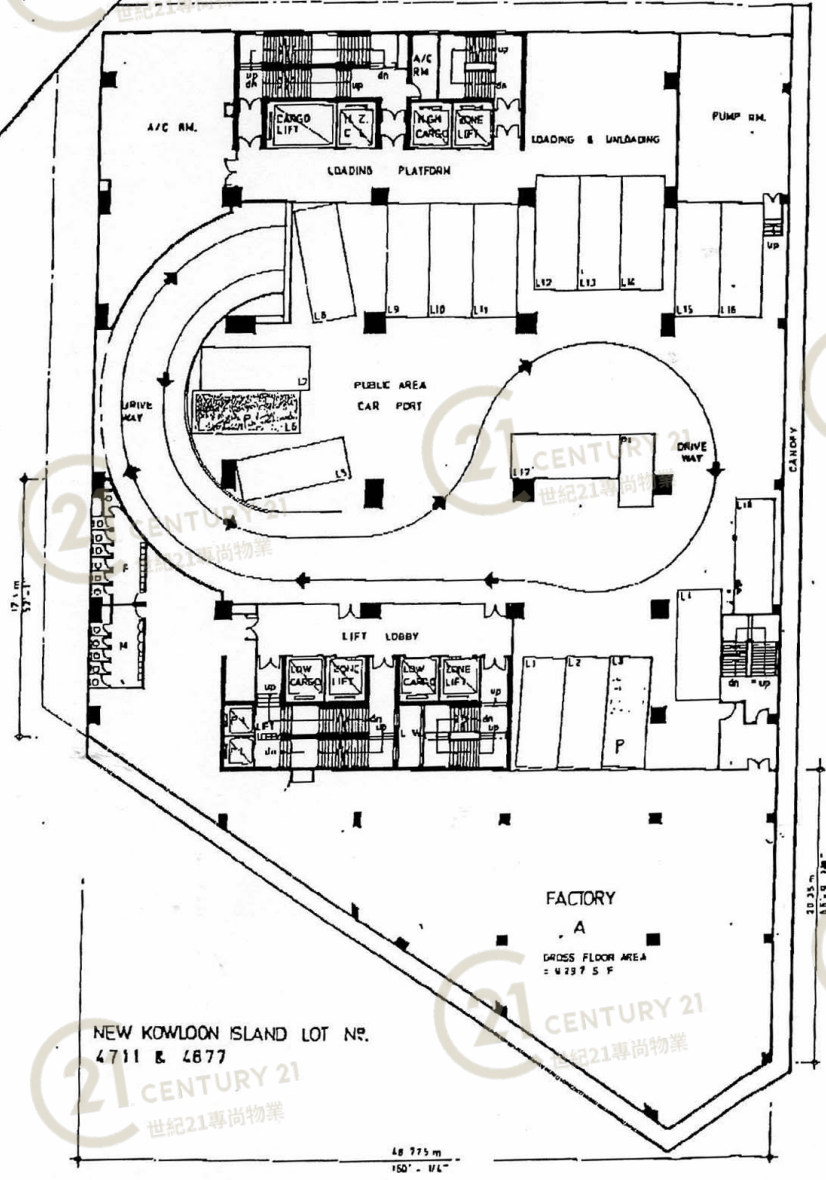


1st. FLOOR PLAN SCALE = 1 : 315

六合工業大廈 Luk Hop Industrial Building

NOT TO SCALE, FOR IDENTIFICATION PURPOSE ONLY
圖中所有數據比例，一概只作參考之用

平面圖

Floor Plan

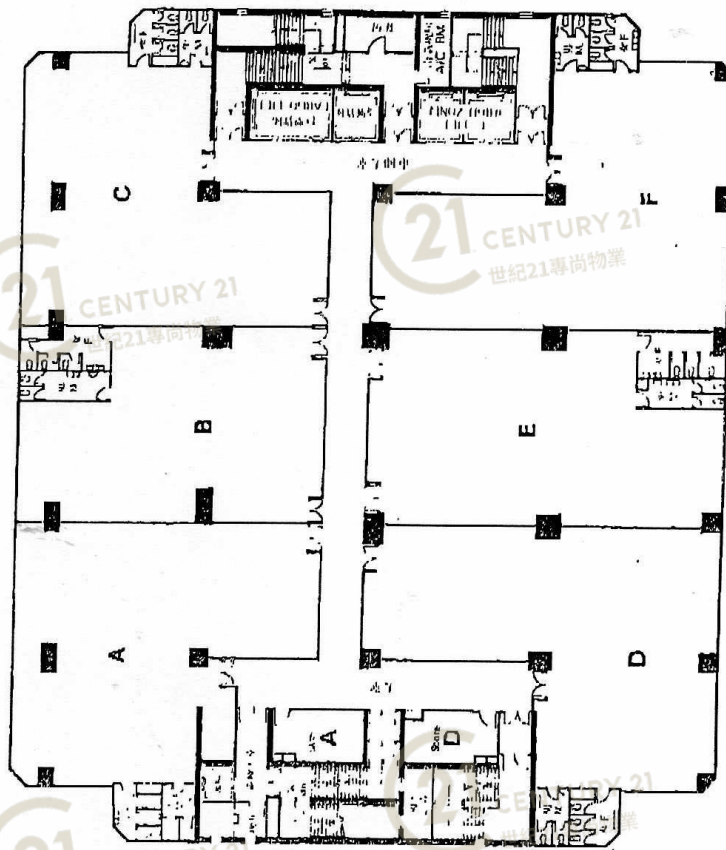

22樓平面圖
22nd Fl. Plan

3,104呎—22,489呎


六合工業大廈 Luk Hop Industrial Building

NOT TO SCALE, FOR IDENTIFICATION PURPOSE ONLY

圖中所有數據比例，一概只作參考之用

平面圖

Floor Plan

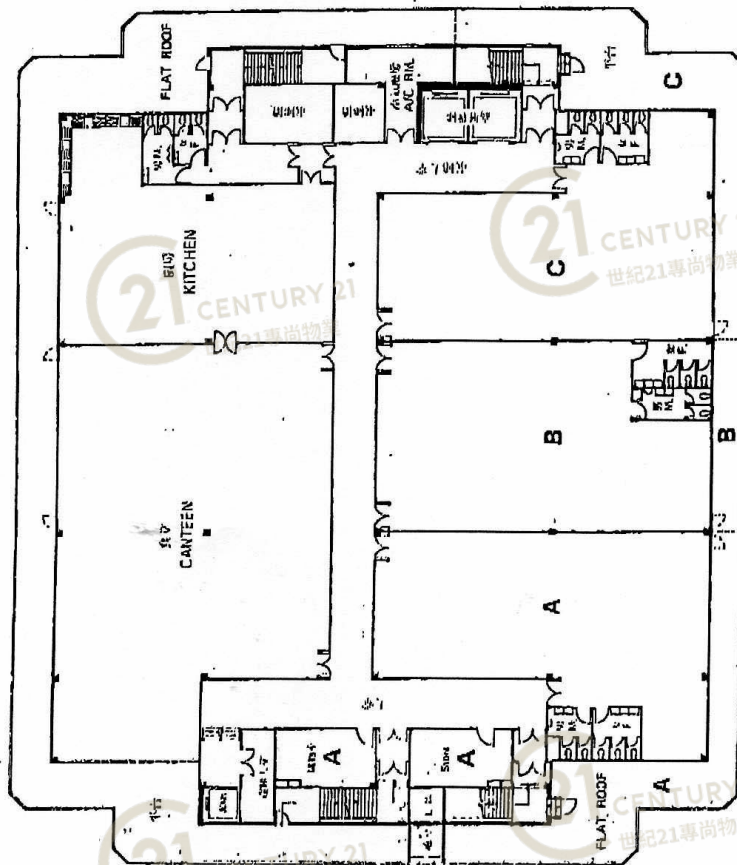

23樓平面圖
23rd Fl. Plan


六合工業大廈 Luk Hop Industrial Building

NOT TO SCALE, FOR IDENTIFICATION PURPOSE ONLY

圖中所有數據比例，一概只作參考之用

平面圖

Floor Plan

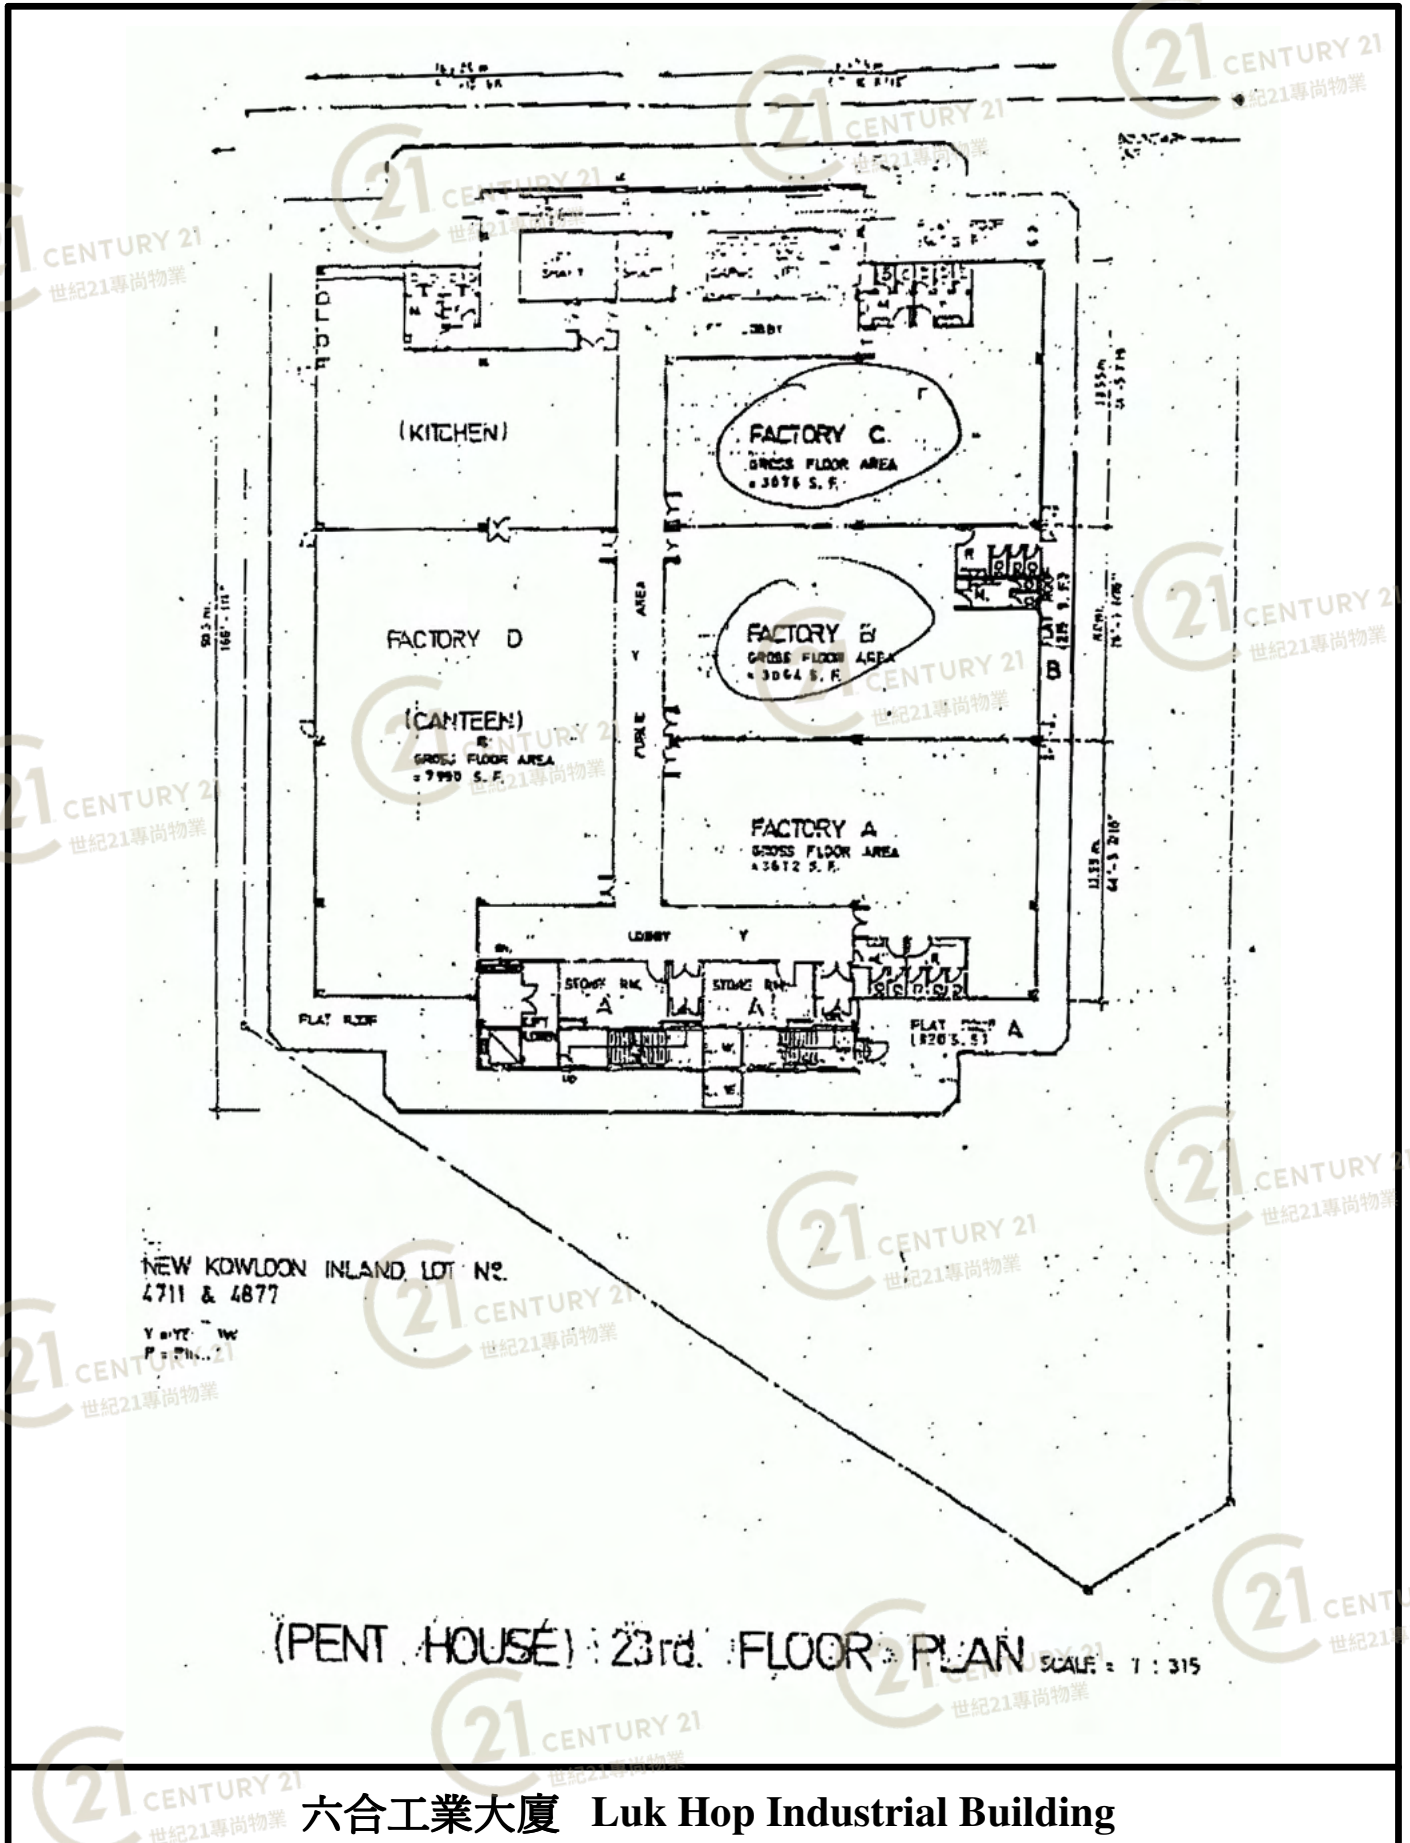

(PENT. HOUSE) 23rd FLOOR PLAN SCALE: 1 : 315


六合工業大廈 Luk Hop Industrial Building

NOT TO SCALE, FOR IDENTIFICATION PURPOSE ONLY

圖中所有數據比例，一概只作參考之用

平面圖

Floor Plan

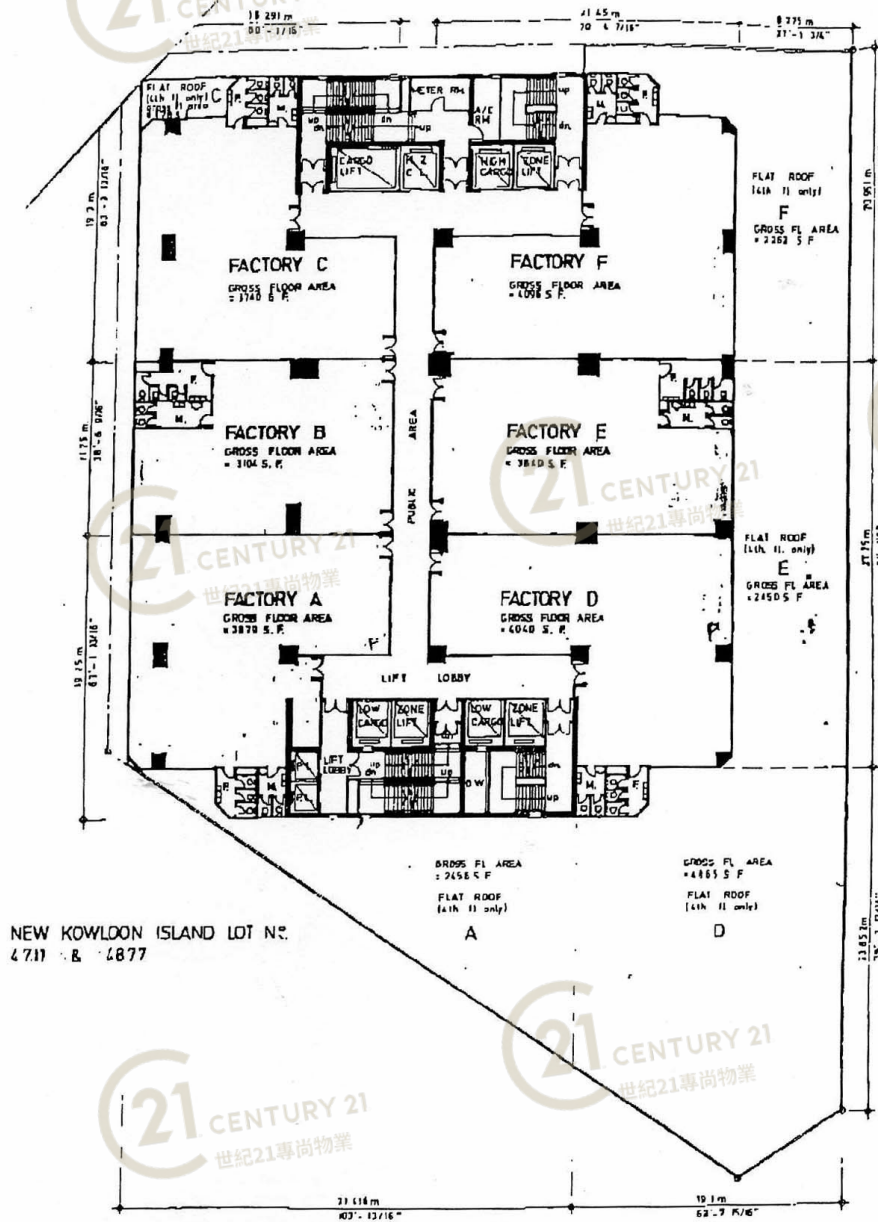

4th. to 13th. FLOOR PLAN SCALE 1 : 315

4TH FL.	5TH FL.	6TH FL.	7TH FL.	8TH FL.
9TH FL.	10TH FL.	11TH FL.	12TH FL.	13TH FL.


六合工業大廈 Luk Hop Industrial Building

NOT TO SCALE, FOR IDENTIFICATION PURPOSE ONLY

圖中所有數據比例，一概只作參考之用

平面圖

Floor Plan

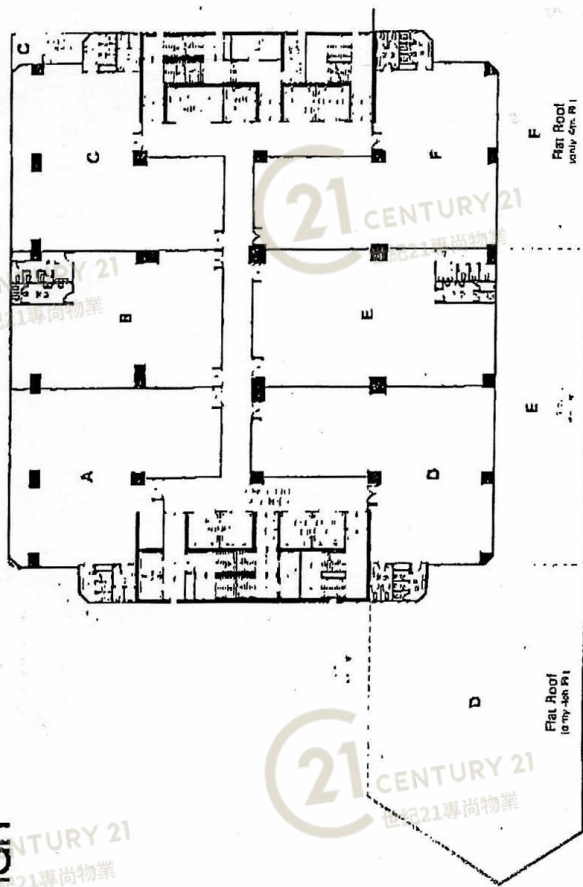

4至14樓平面圖
4th To 14th Fl. Plan

3,104呎—22,489呎


六合工業大廈 Luk Hop Industrial Building

NOT TO SCALE, FOR IDENTIFICATION PURPOSE ONLY

圖中所有數據比例，一概只作參考之用

平面圖

Floor Plan

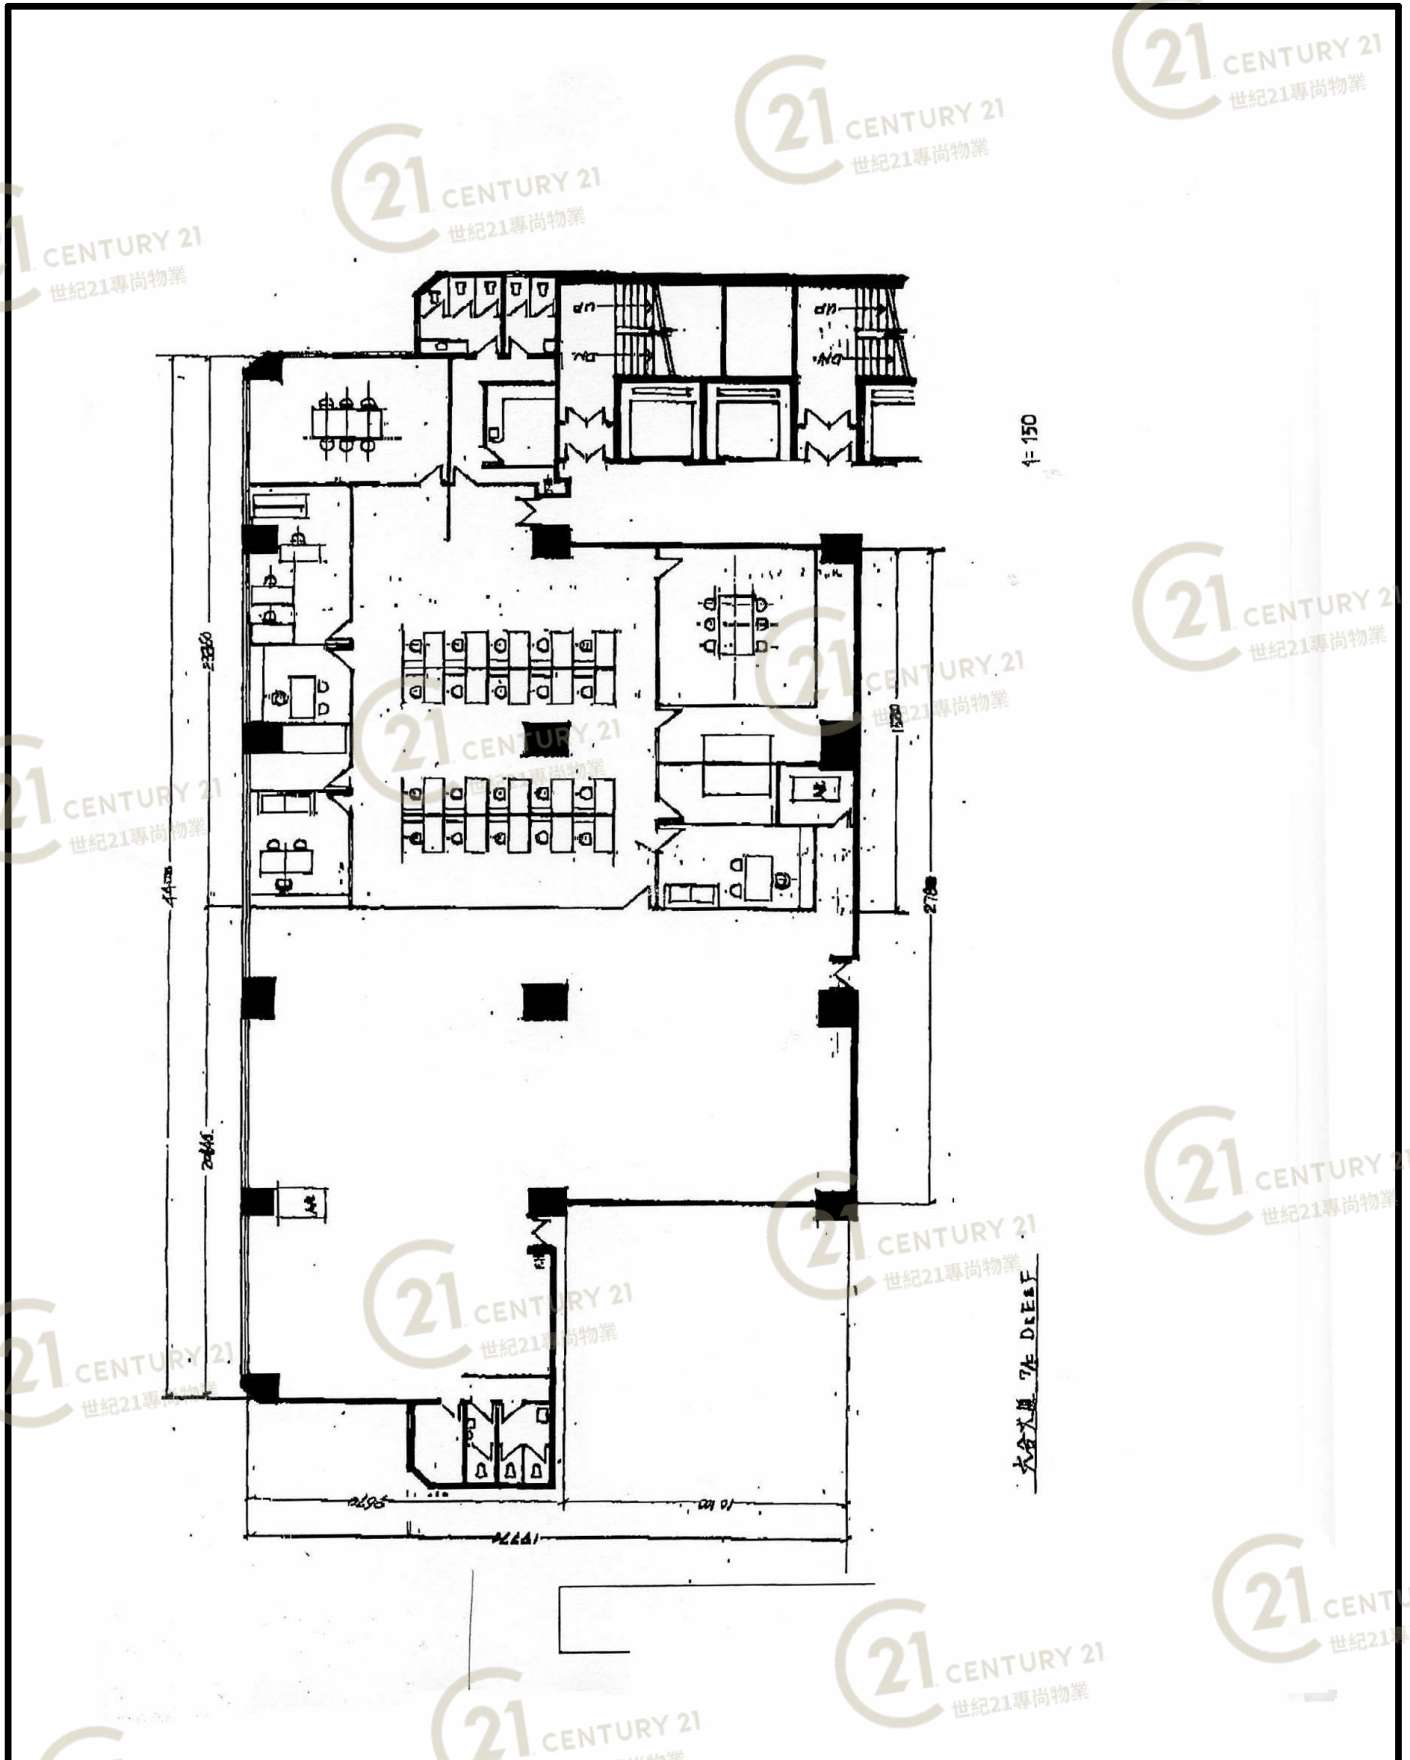


六合工業大廈 Luk Hop Industrial Building

NOT TO SCALE, FOR IDENTIFICATION PURPOSE ONLY
圖中所有數據比例，一概只作參考之用

平面圖

Floor Plan

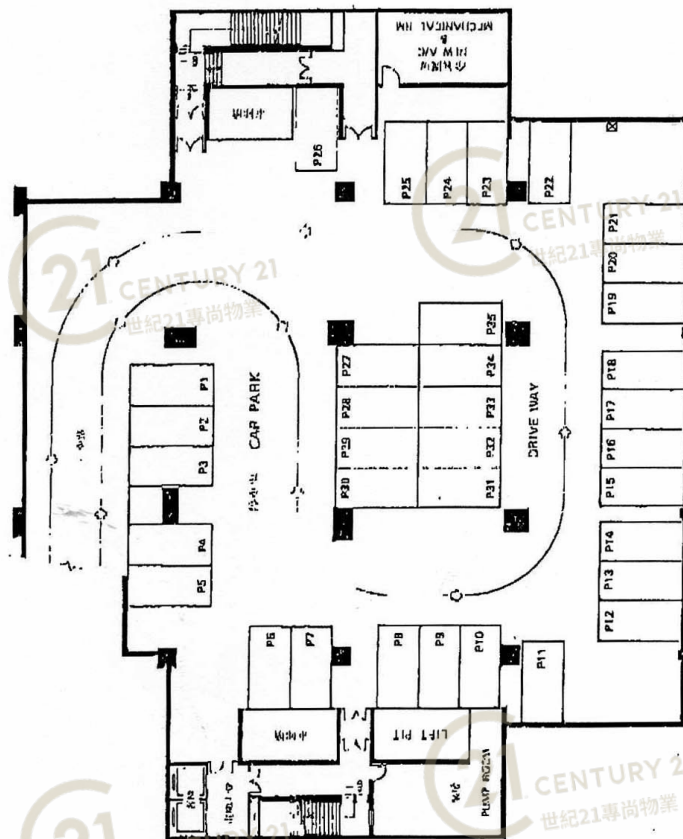

地庫平面圖
Basement Plan


六合工業大廈 Luk Hop Industrial Building

NOT TO SCALE, FOR IDENTIFICATION PURPOSE ONLY

圖中所有數據比例，一概只作參考之用

平面圖

Floor Plan

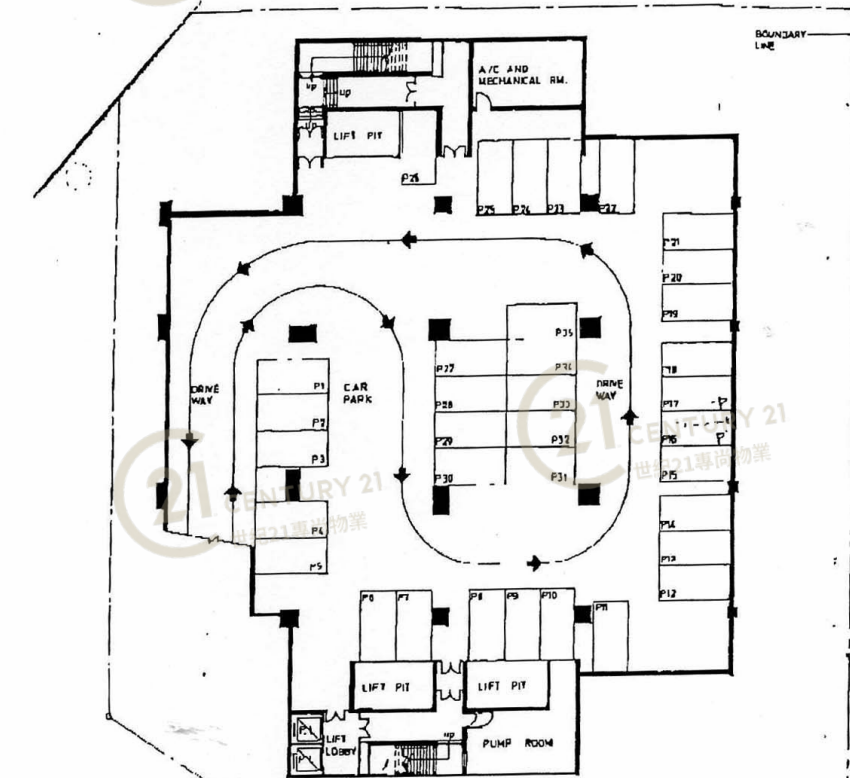

NEW WILLOW ISLAND LOT NO.
4711 & 4877

BASEMENT PLAN
SCALE = 1 : 315


六合工業大廈 Luk Hop Industrial Building

NOT TO SCALE, FOR IDENTIFICATION PURPOSE ONLY

圖中所有數據比例，一概只作參考之用

平面圖

Floor Plan

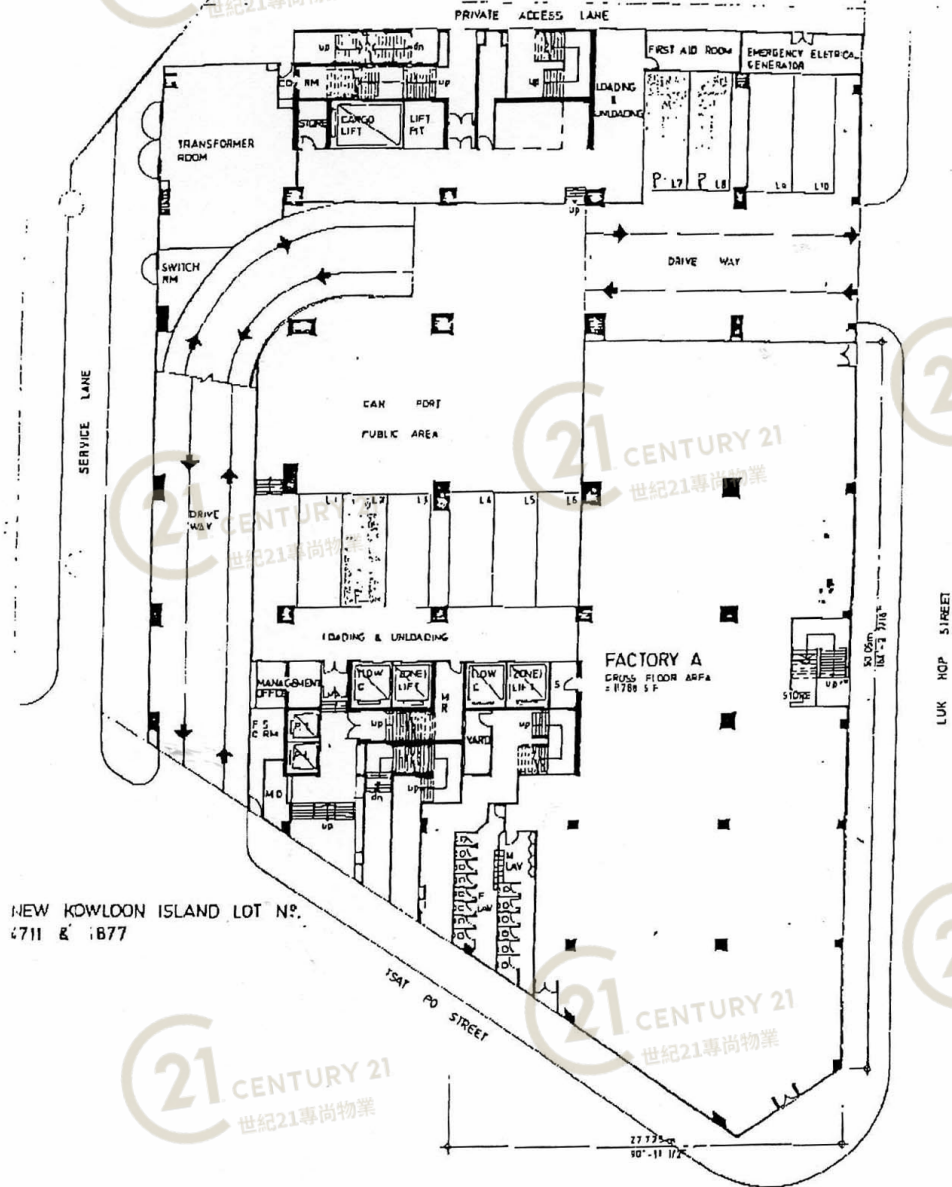

GROUND FLOOR PLAN

SCALE = 1 : 315


六合工業大廈 Luk Hop Industrial Building

NOT TO SCALE, FOR IDENTIFICATION PURPOSE ONLY

圖中所有數據比例，一概只作參考之用

平面圖

Floor Plan

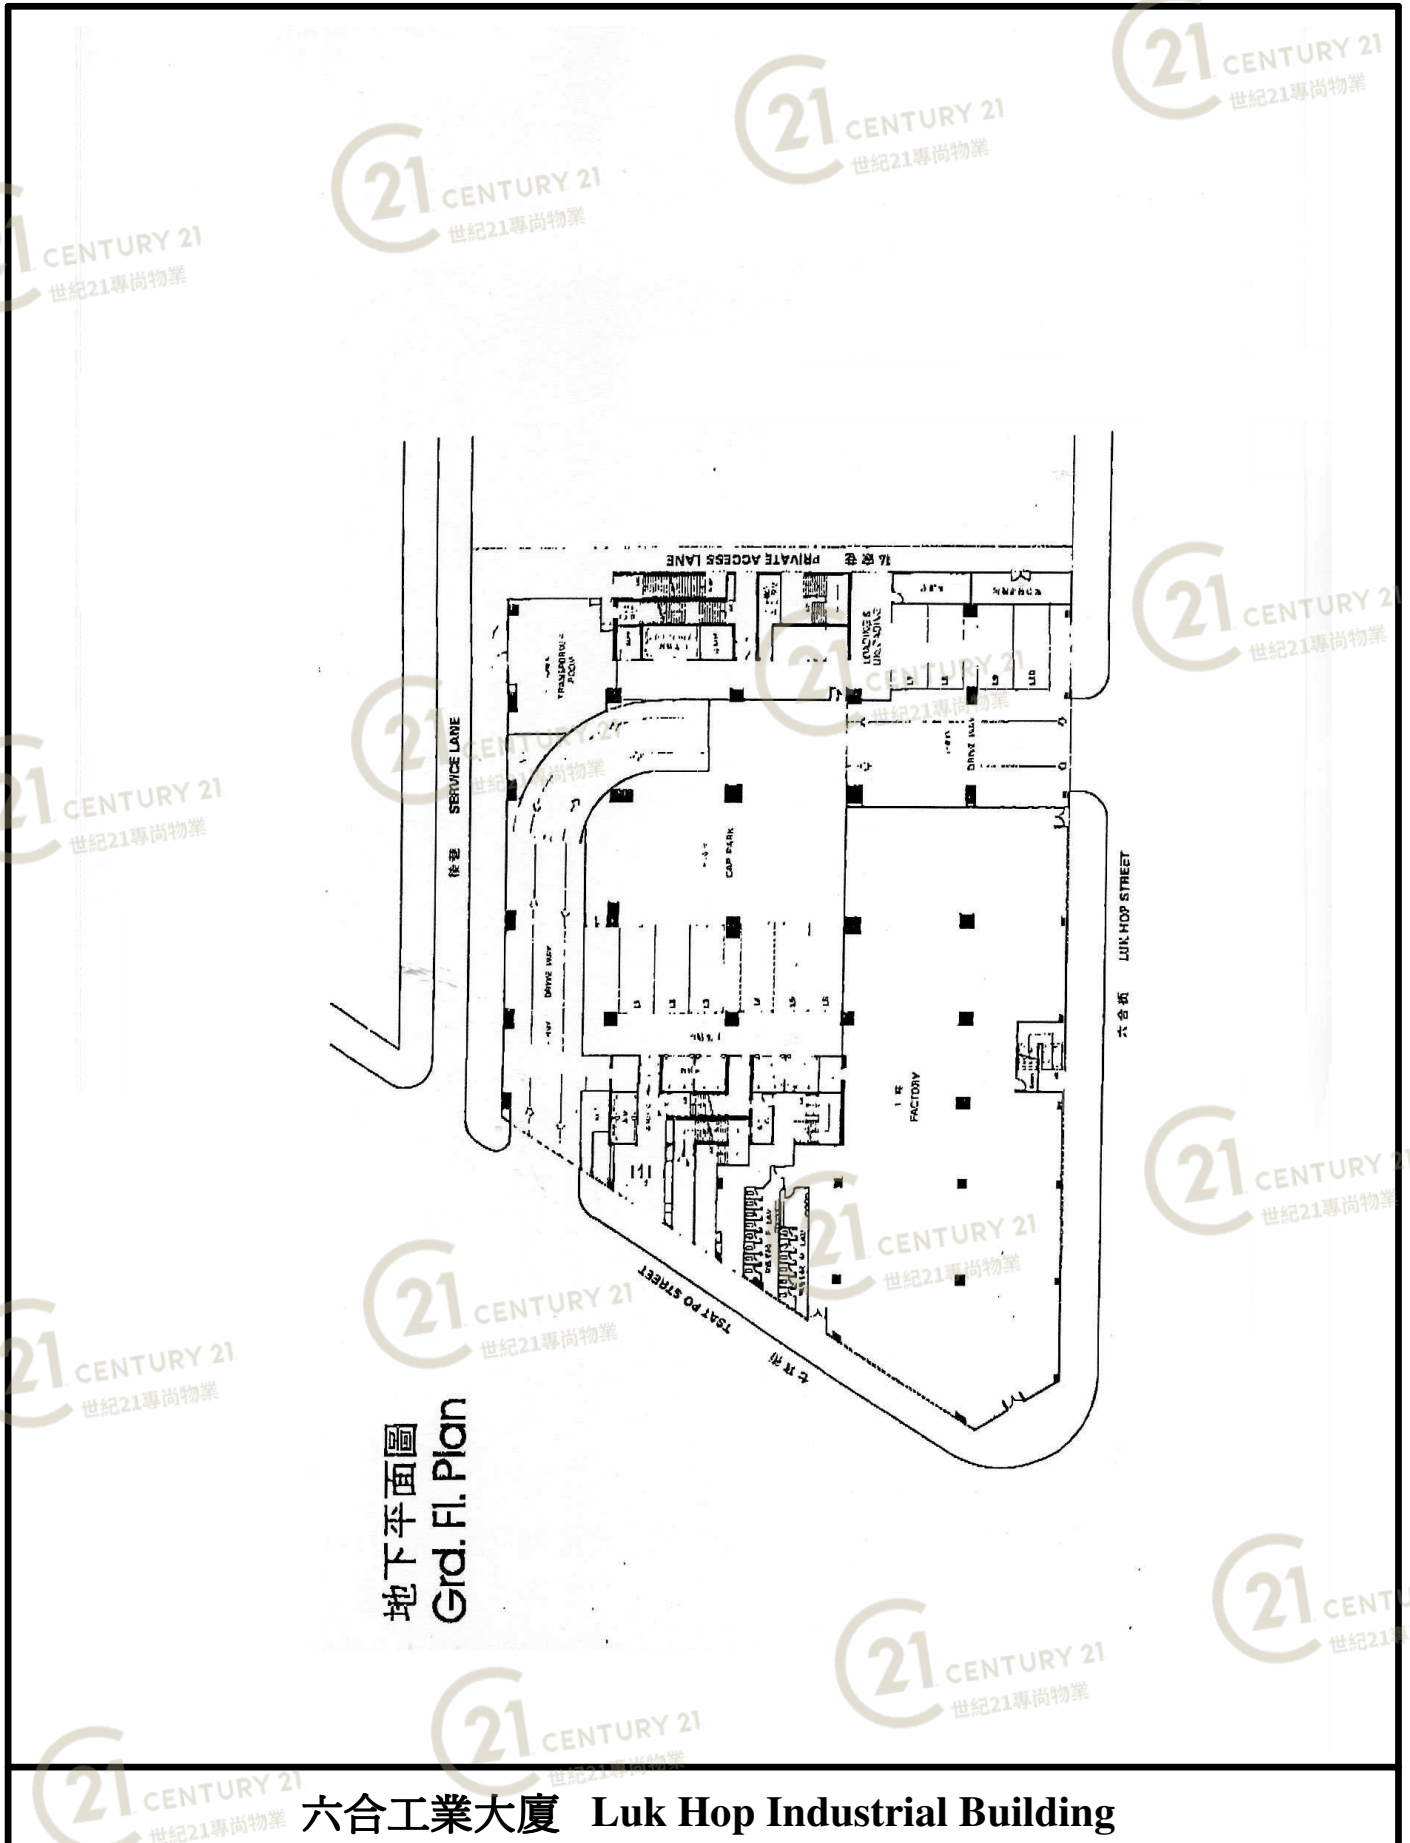


NOT TO SCALE, FOR IDENTIFICATION PURPOSE ONLY

圖中所有數據比例，一概只作參考之用

平面圖

Floor Plan

六合工業大廈 (地下)

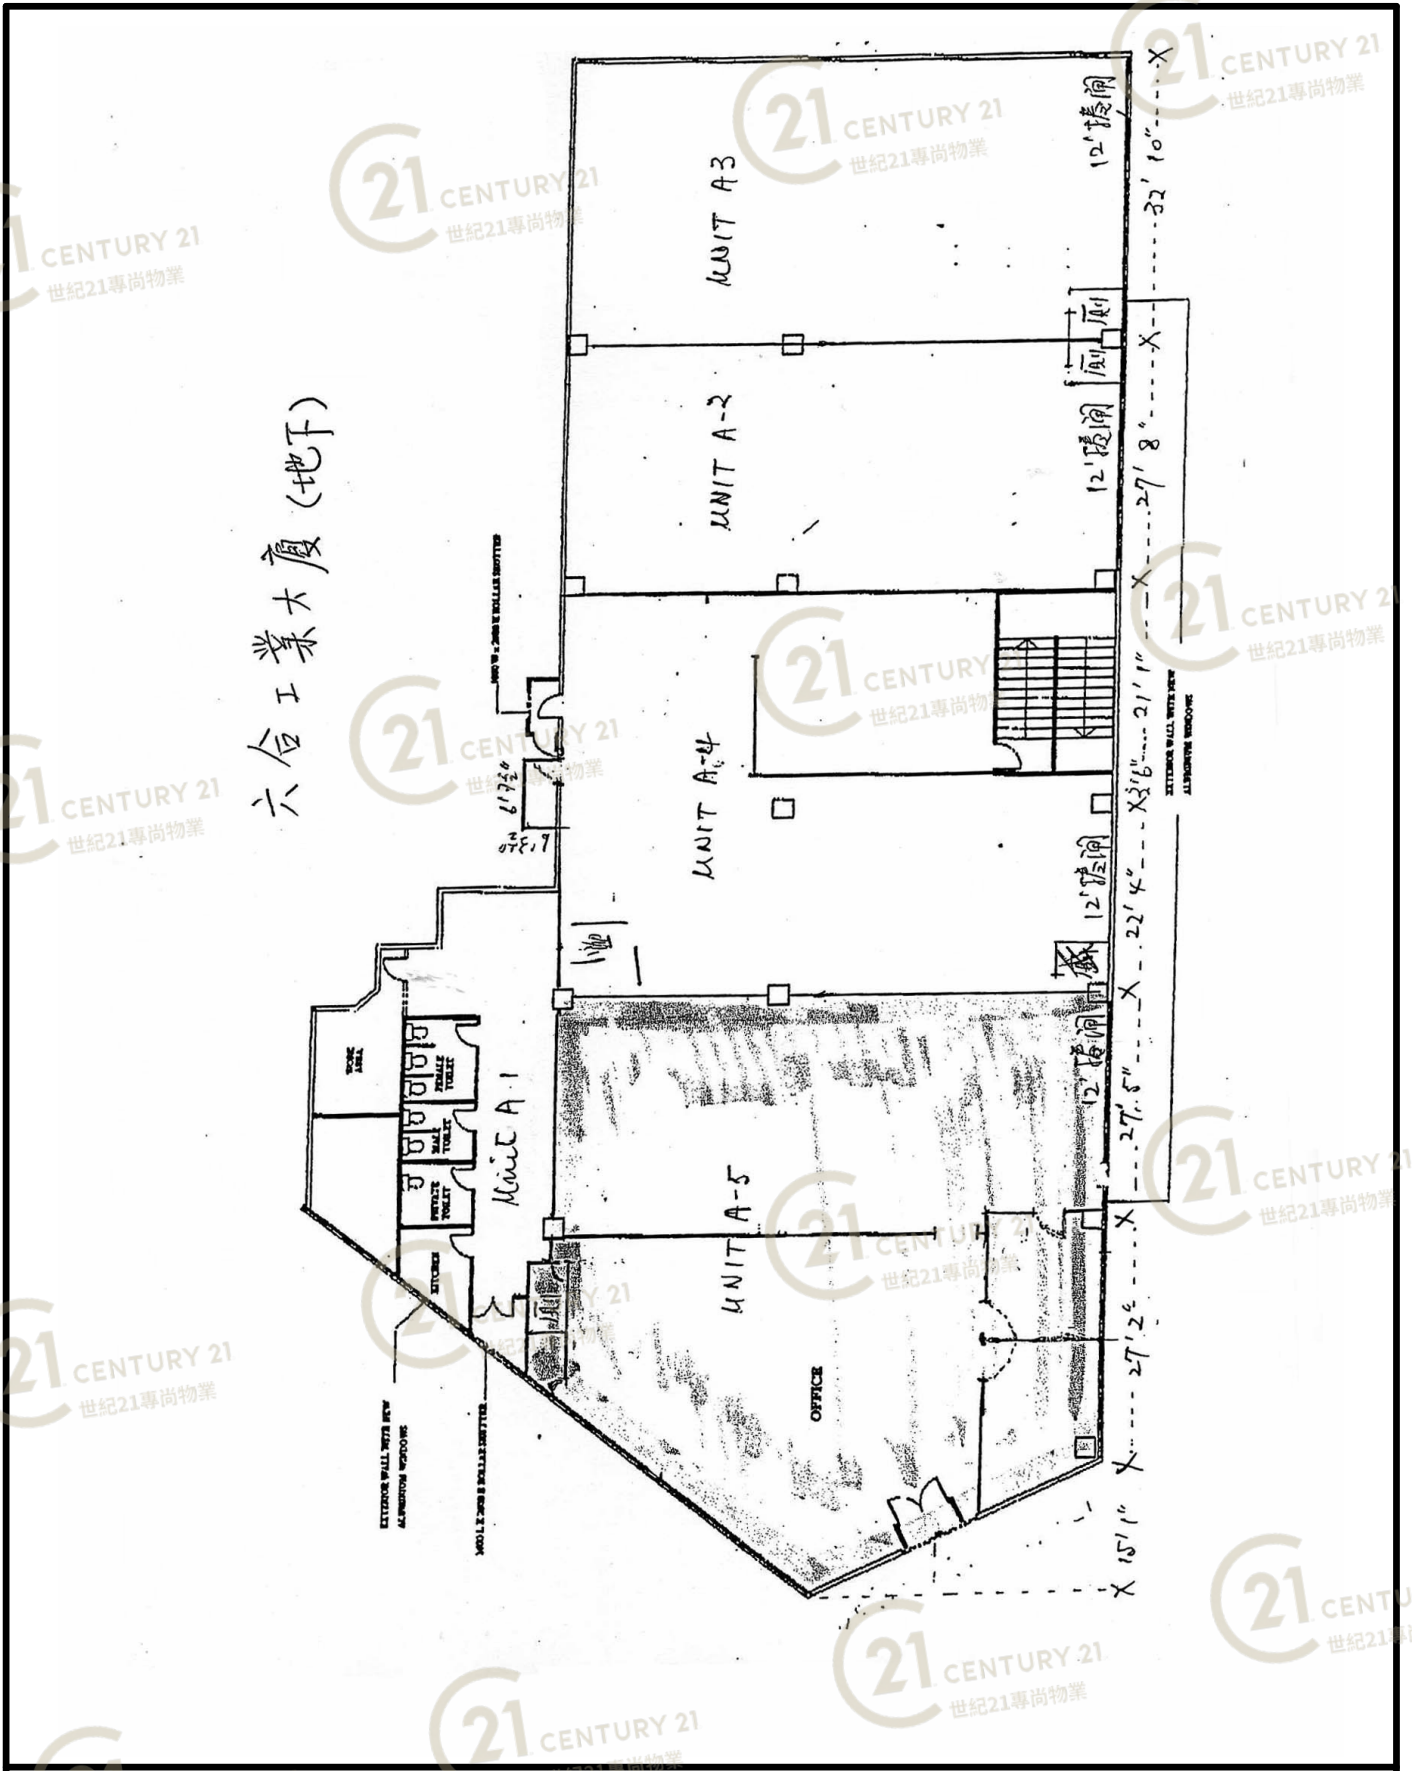


六合工業大廈 Luk Hop Industrial Building

NOT TO SCALE, FOR IDENTIFICATION PURPOSE ONLY
圖中所有數據比例，一概只作參考之用

平面圖

Floor Plan

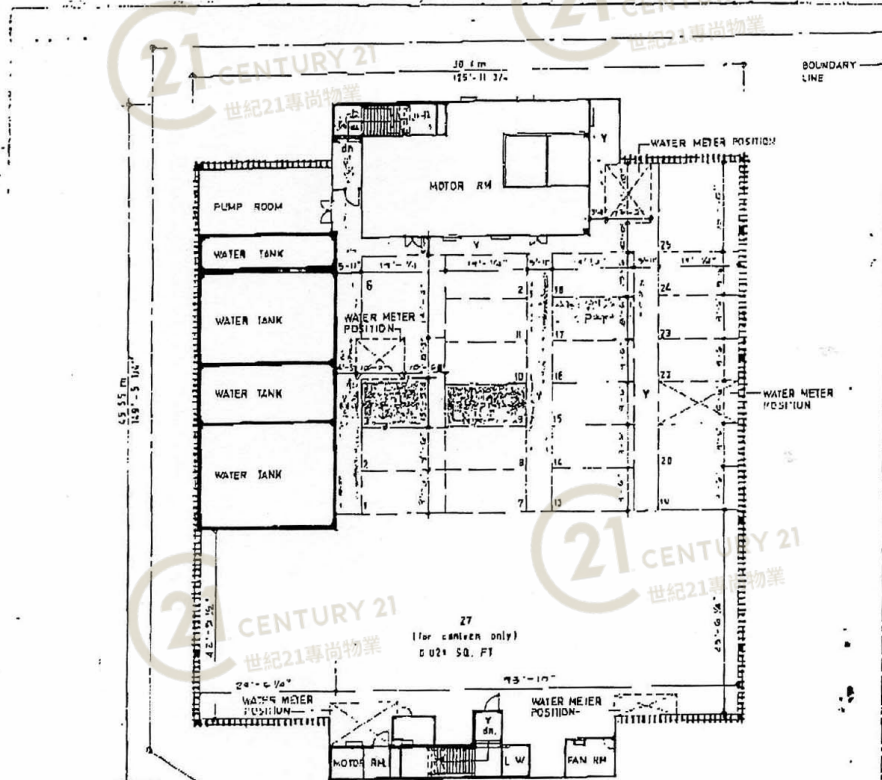

NEW KOWLOON INLAND LOT NO.
4711 & 4877

P = PINK
Y = YELLOW

MAIN ROOF PLAN SCALE 1:115

GROSS FLOOR AREA OF MAIN ROOF

1. 243 S.F.	10. 243 S.F.	19. 243 S.F.
2. 243 S.F.	11. 224 S.F.	20. 243 S.F.
3. 404 S.F.	12. 224 S.F.	
	13. 243 S.F.	22. 243 S.F.
	14. 243 S.F.	23. 243 S.F.
5. 235 S.F.	15. 243 S.F.	24. 243 S.F.
7. 243 S.F.	16. 243 S.F.	25. 489 S.F.
8. 243 S.F.	17. 224 S.F.	
9. 243 S.F.	18. 224 S.F.	27. 5021 S.F.

NET FLOOR AREA OF MAIN ROOF

1. 180 S.F.	11. 161 S.F.	20. 180 S.F.
2. 180 S.F.	12. 161 S.F.	21. 180 S.F.
3. 341 S.F.	13. 180 S.F.	22. 180 S.F.
	14. 180 S.F.	23. 180 S.F.
	15. 180 S.F.	24. 180 S.F.
5. 180 S.F.	16. 180 S.F.	25. 180 S.F.
7. 180 S.F.	17. 161 S.F.	27. 5115.04 S.F.
8. 180 S.F.	18. 161 S.F.	

六合工業大廈 Luk Hop Industrial Building

NOT TO SCALE, FOR IDENTIFICATION PURPOSE ONLY

圖中所有數據比例，一概只作參考之用

外觀圖

Building Outlook



六合工業大廈 Luk Hop Industrial Building

NOT TO SCALE, FOR IDENTIFICATION PURPOSE ONLY

圖中所有數據比例，一概只作參考之用

外觀圖

Building Outlook



六合工業大廈 Luk Hop Industrial Building

NOT TO SCALE, FOR IDENTIFICATION PURPOSE ONLY

圖中所有數據比例，一概只作參考之用

外觀圖

Building Outlook



六合工業大廈 Luk Hop Industrial Building

NOT TO SCALE, FOR IDENTIFICATION PURPOSE ONLY

圖中所有數據比例，一概只作參考之用

外觀圖

Building Outlook



六合工業大廈 Luk Hop Industrial Building

NOT TO SCALE, FOR IDENTIFICATION PURPOSE ONLY

圖中所有數據比例，一概只作參考之用