


平面圖



Floor Plan

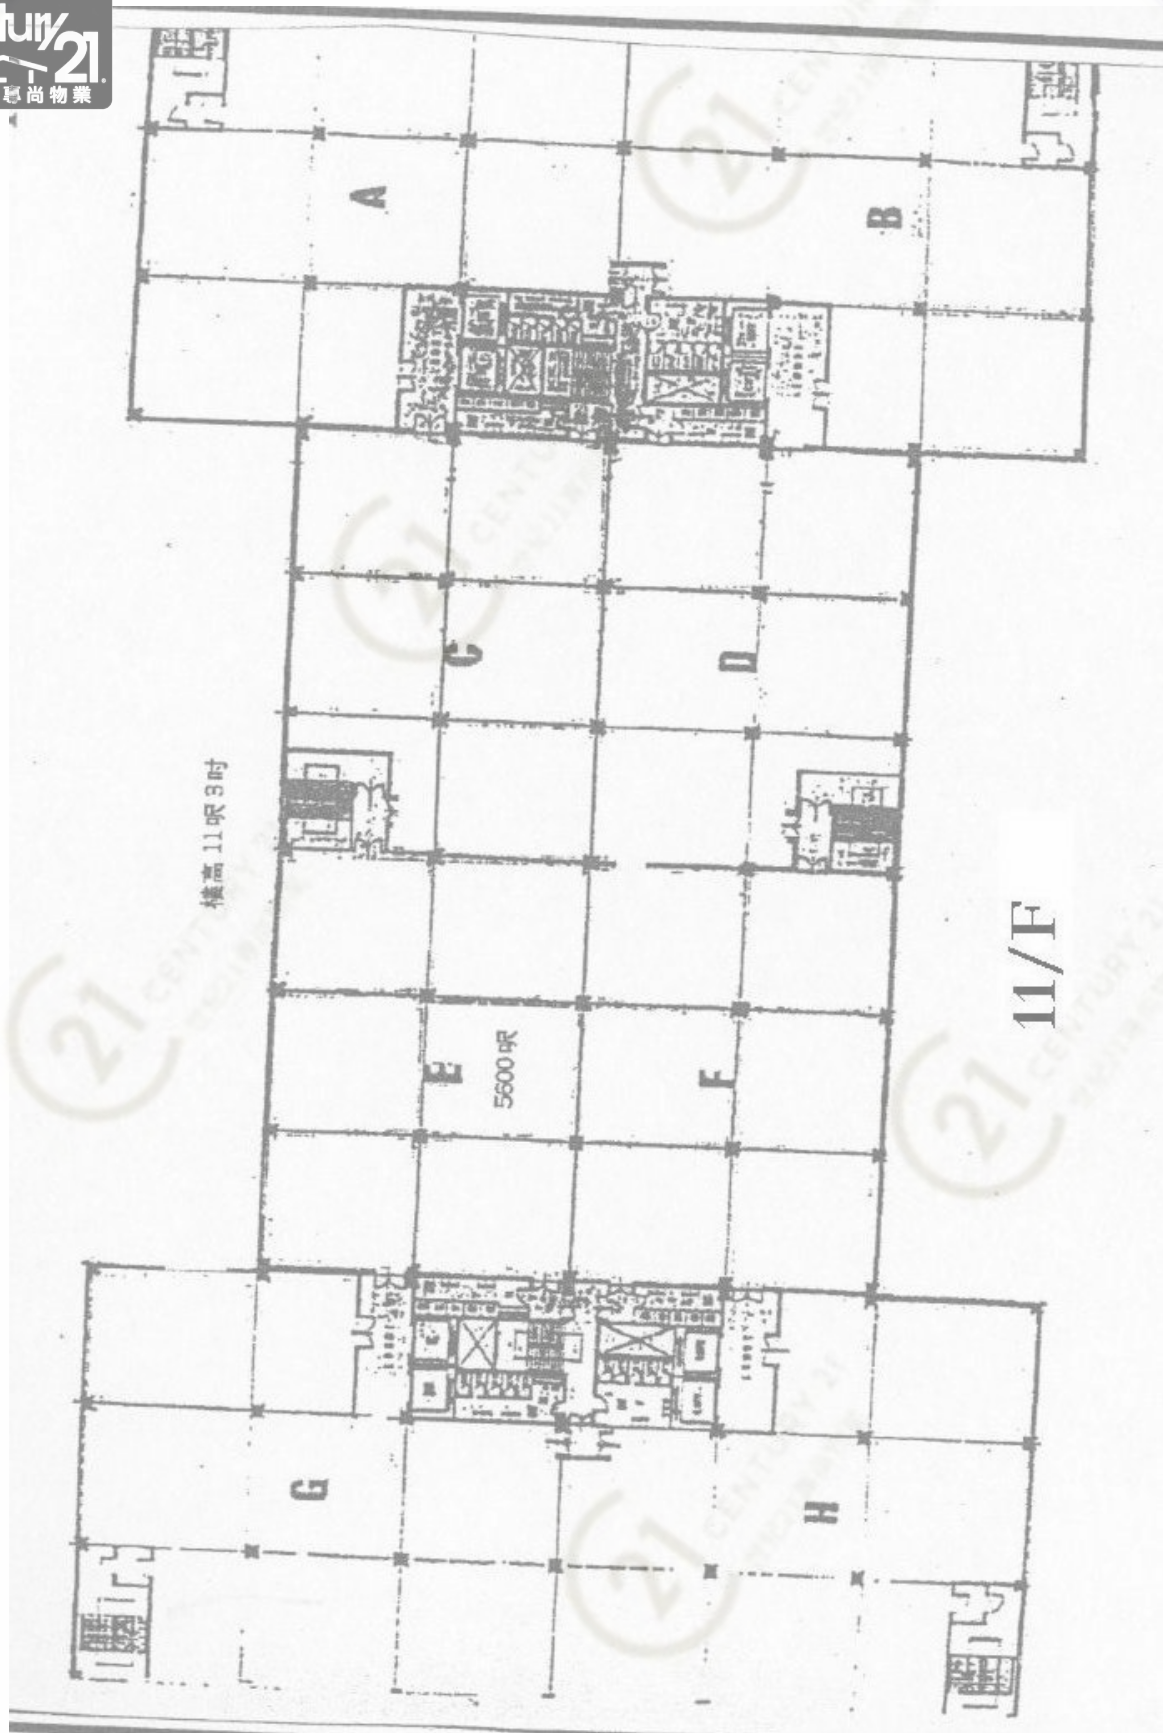

怡生工業中心 East Sun Industrial Centre


NOT TO SCALE, FOR IDENTIFICATION PURPOSE ONLY

圖中所有數據比例，一概只作參考之用

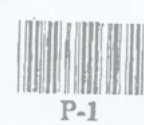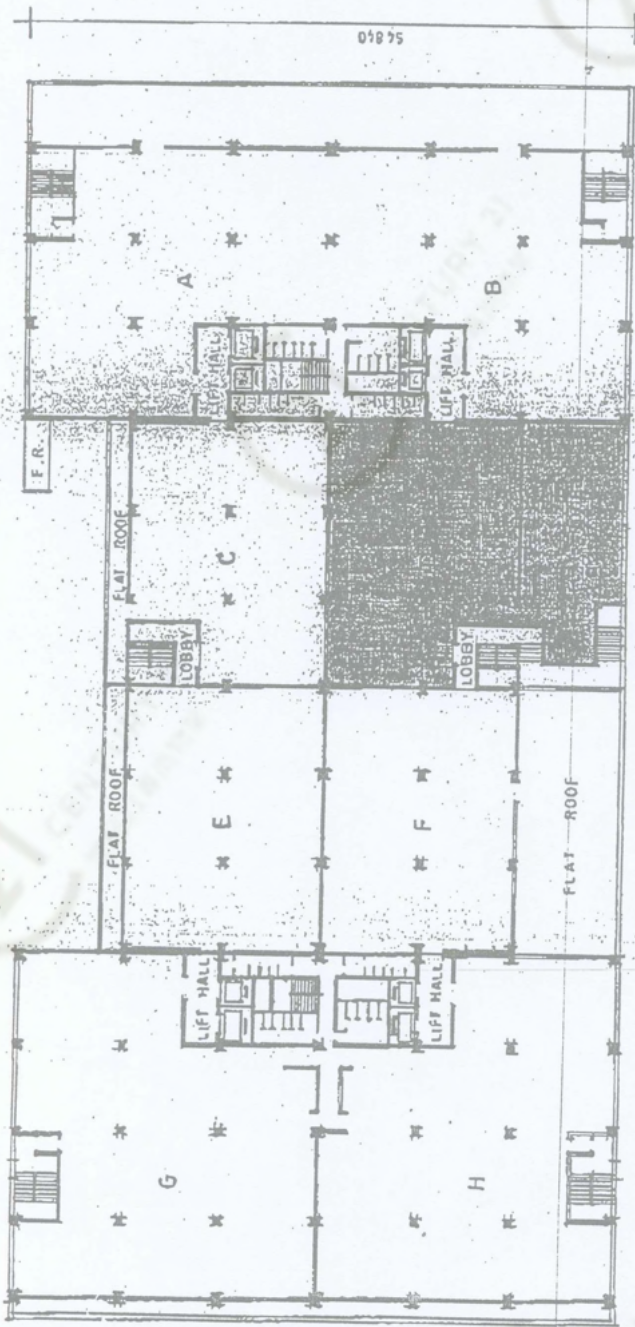

K.T.I.L 73
EAST SUN INDUSTRIAL CENTRE
1/F PLAN SCALE 1:500

MICHAEL W. K. YUEN
B. ARCH. REBA ARALA HKIA
AUTHORIZED PERSON - ARCHITECT
7/12/7081004

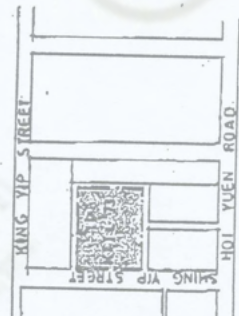


怡生工業中心 East Sun Industrial Centre

NOT TO SCALE, FOR IDENTIFICATION PURPOSE ONLY
圖中所有數據比例，一概只作參考之用

平面圖

Floor Plan

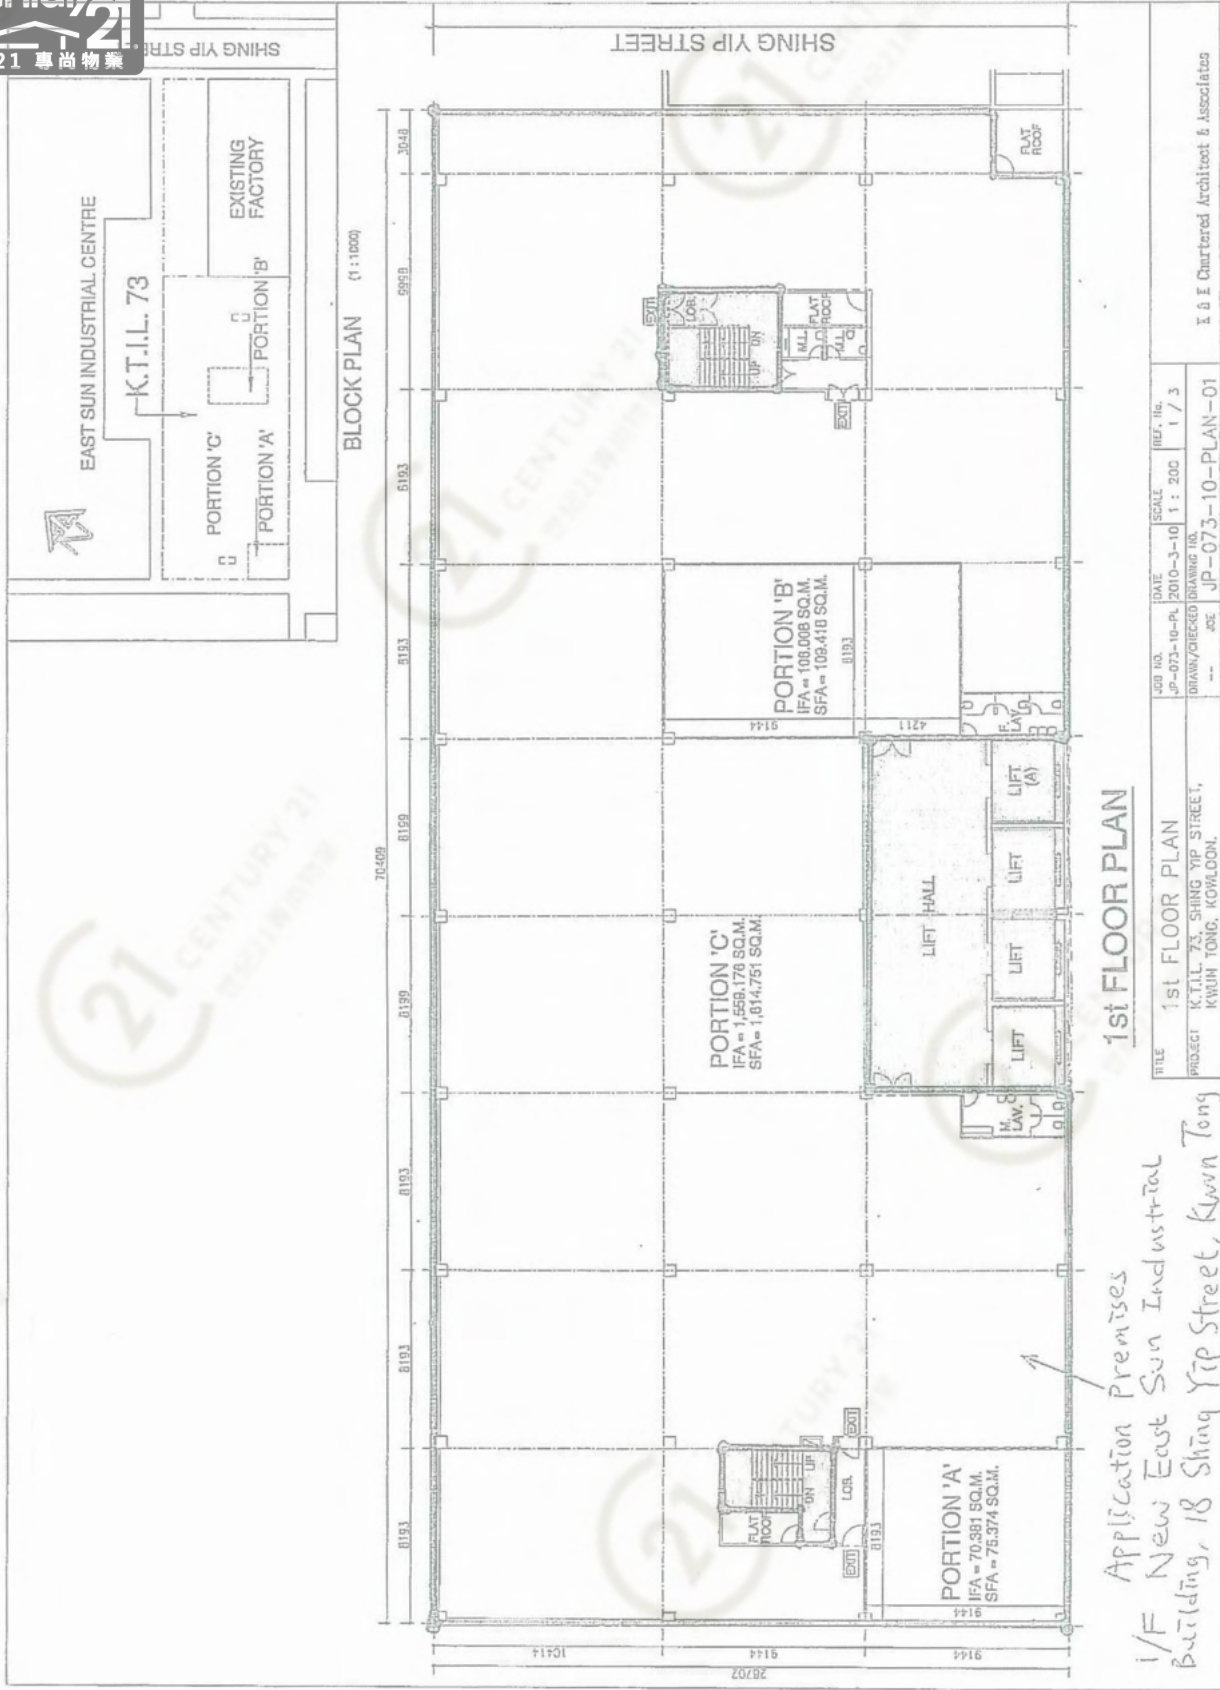


怡生工業中心 East Sun Industrial Centre

NOT TO SCALE, FOR IDENTIFICATION PURPOSE ONLY

圖中所有數據比例，一概只作參考之用

平面圖

Floor Plan

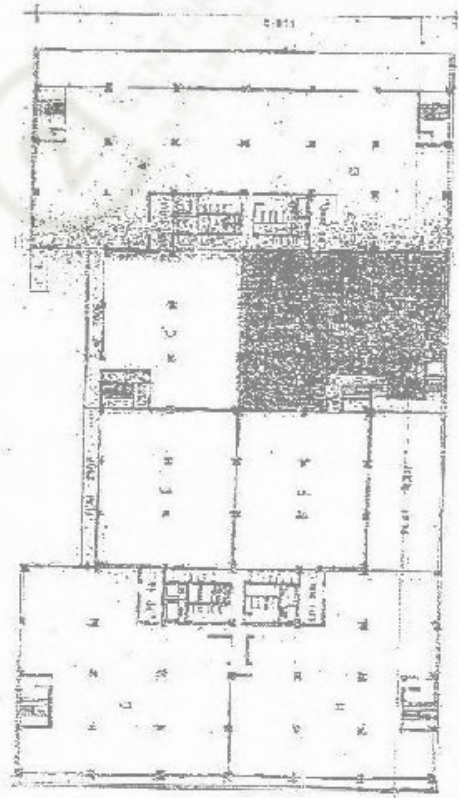

1F




怡生工業中心 East Sun Industrial Centre

NOT TO SCALE, FOR IDENTIFICATION PURPOSE ONLY

圖中所有數據比例，一概只作參考之用

平面圖

Floor Plan

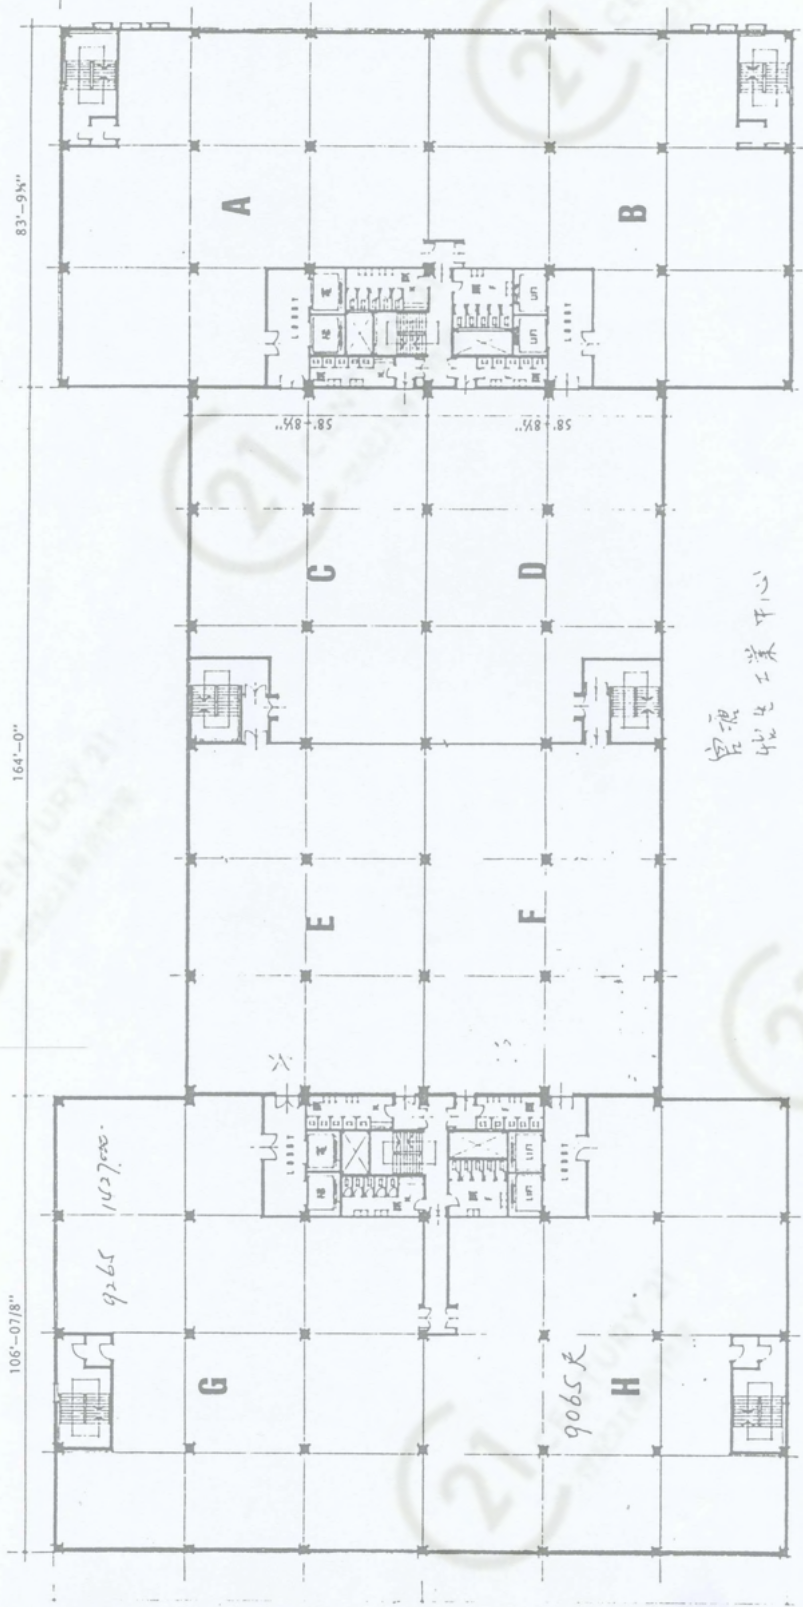

(此圖打至四圍均止, 圖中數據均按地庫之圖則)
(All plans are subject to the standard plans to be prepared by the SA)

怡生工業中心


2nd FLOOR PLAN 三樓平面圖

怡生工業中心 East Sun Industrial Centre

NOT TO SCALE, FOR IDENTIFICATION PURPOSE ONLY
圖中所有數據比例, 一概只作參考之用

平面圖

Floor Plan

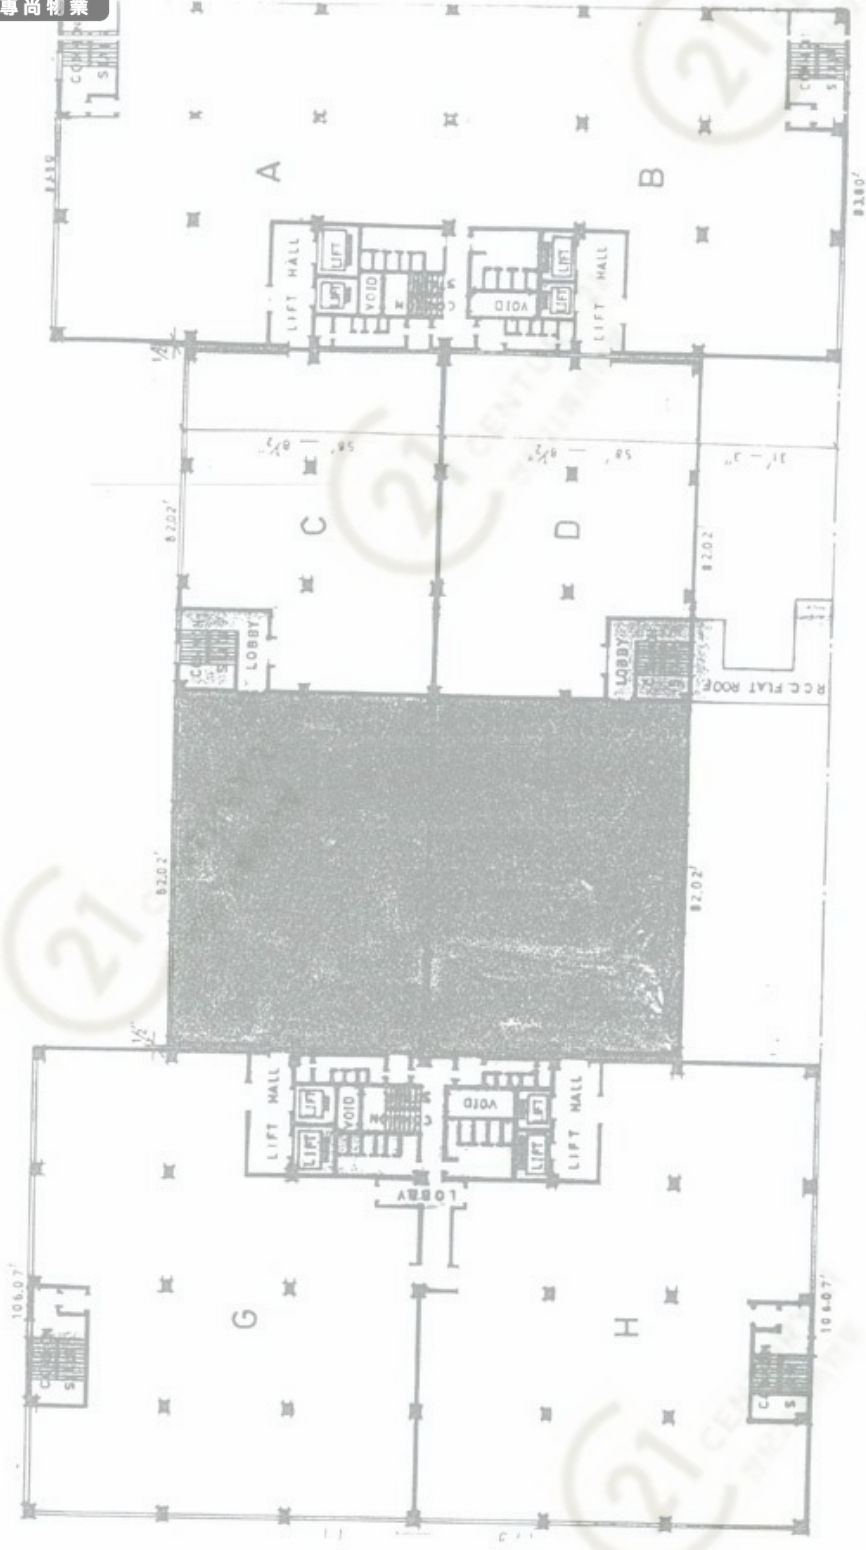


2nd. FLOOR PLAN

怡生工業中心 East Sun Industrial Centre

NOT TO SCALE, FOR IDENTIFICATION PURPOSE ONLY

圖中所有數據比例，一概只作參考之用

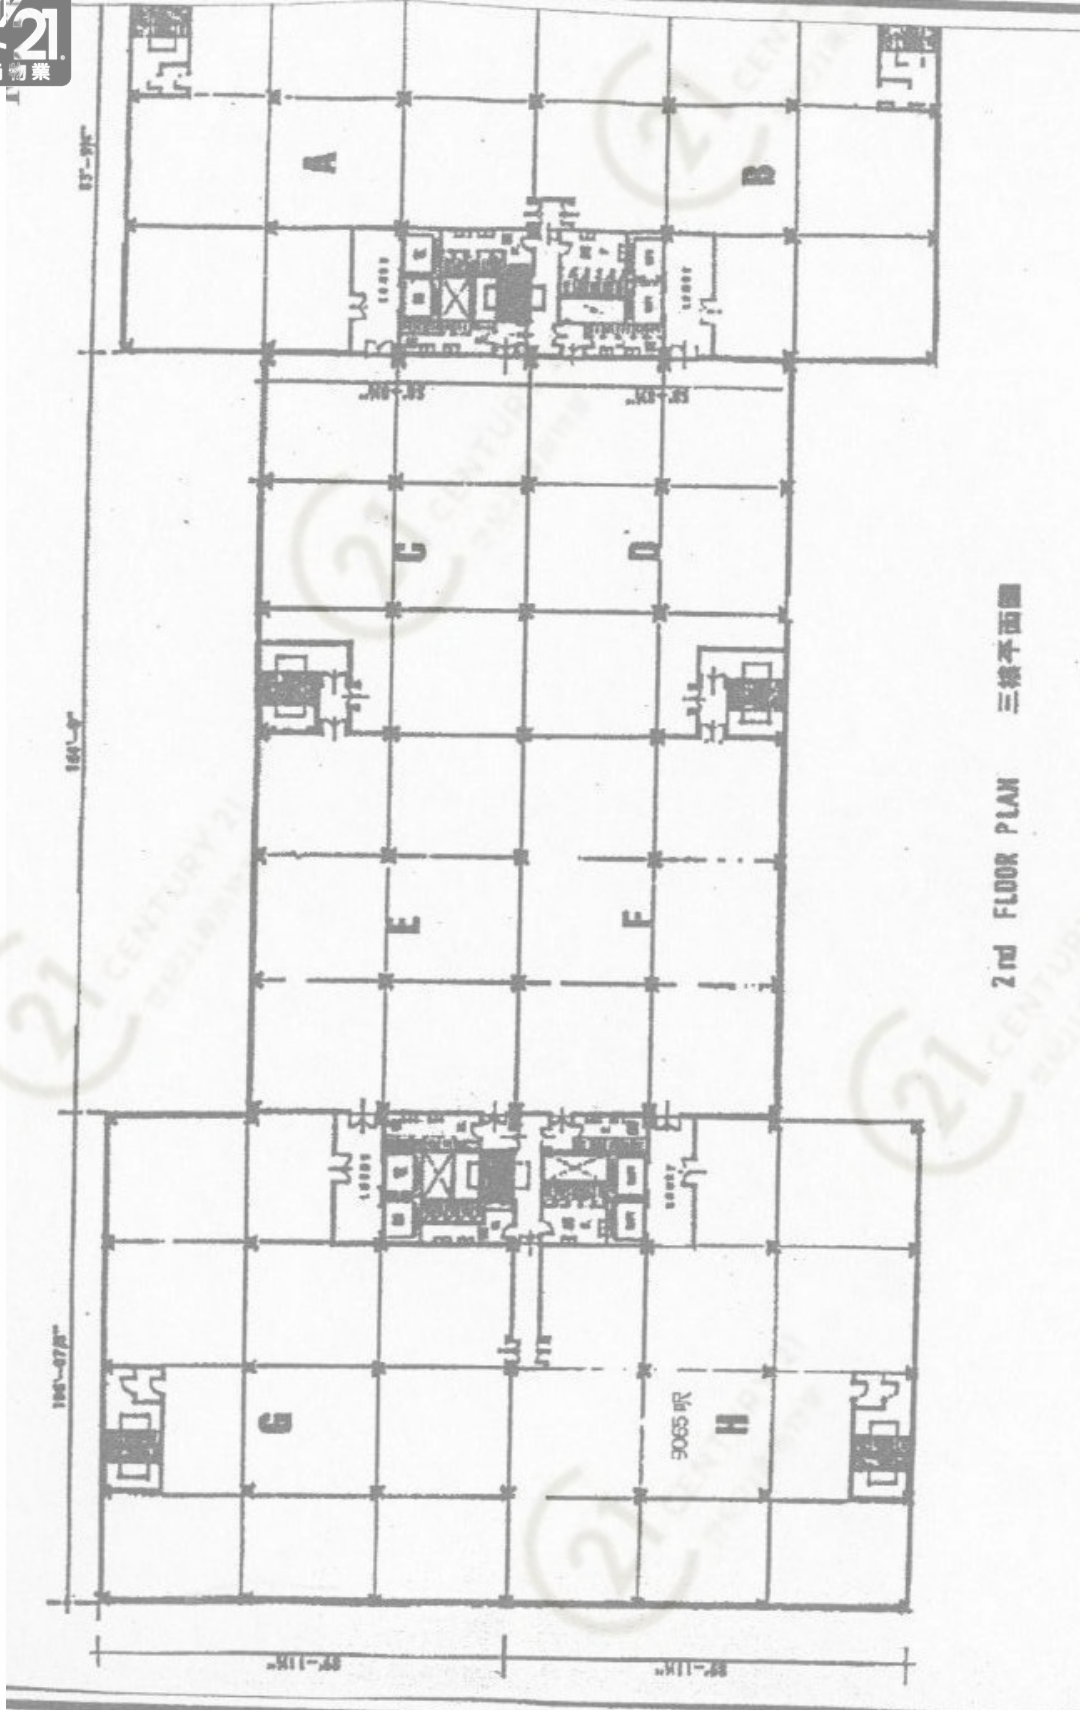

怡生工業中心 East Sun Industrial Centre


NOT TO SCALE, FOR IDENTIFICATION PURPOSE ONLY

圖中所有數據比例，一概只作參考之用




K. T. I. L. 73

EAST SUN INDUSTRIAL CENTRE

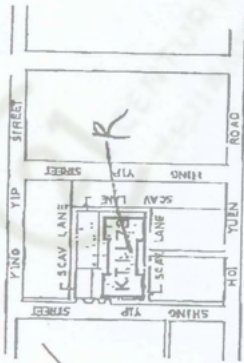

BLOCK PLAN
SCALE: 100 FT 1 INCH

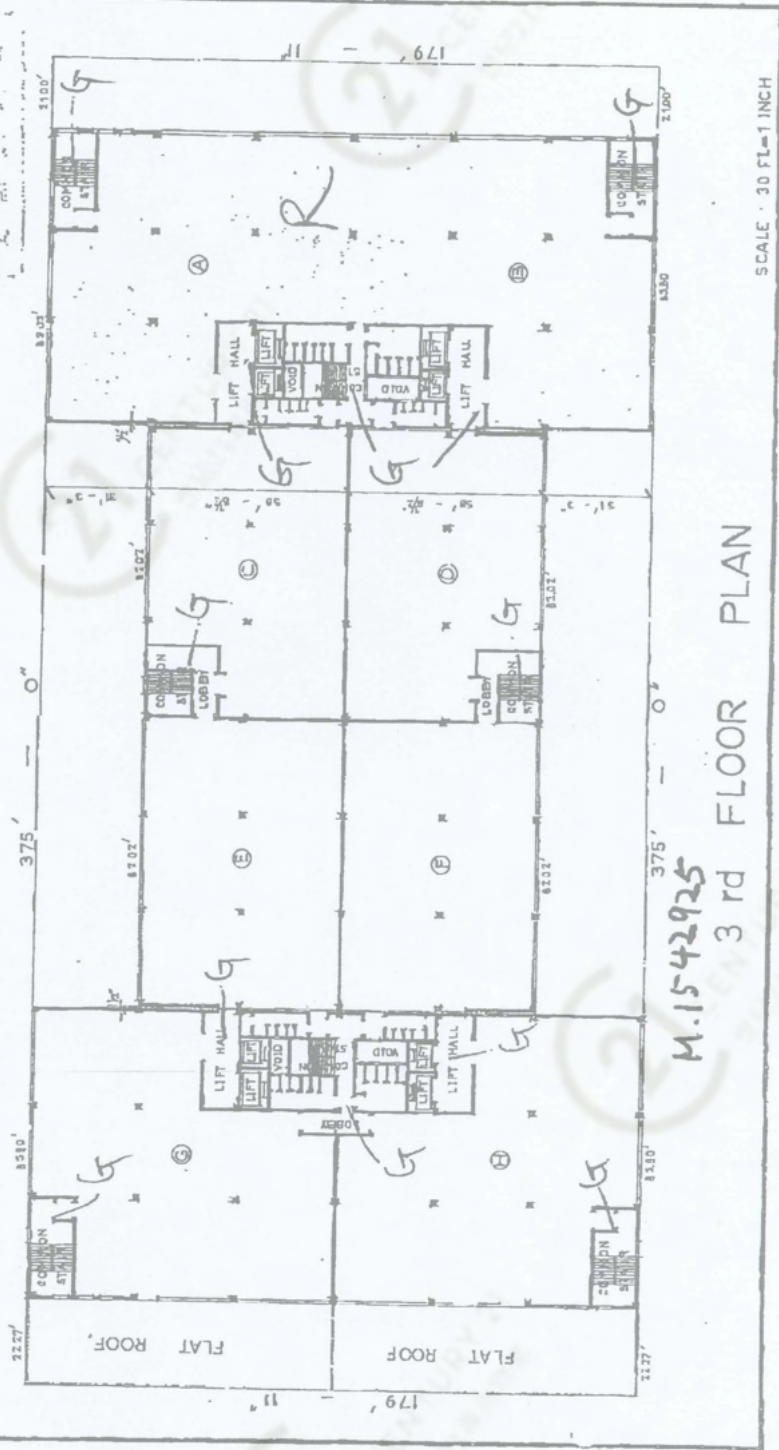

M.1542925

3 rd FLOOR PLAN

怡生工業中心 East Sun Industrial Centre

NOT TO SCALE, FOR IDENTIFICATION PURPOSE ONLY


圖中所有數據比例，一概只作參考之用

平面圖

Floor Plan



Room D, 4/F., East Sun Ind., Ctr, 16 shing yip street, Kwun Tong, Kln, H. K.
香港九龍觀塘成業街16號怡生工業中心4字D室

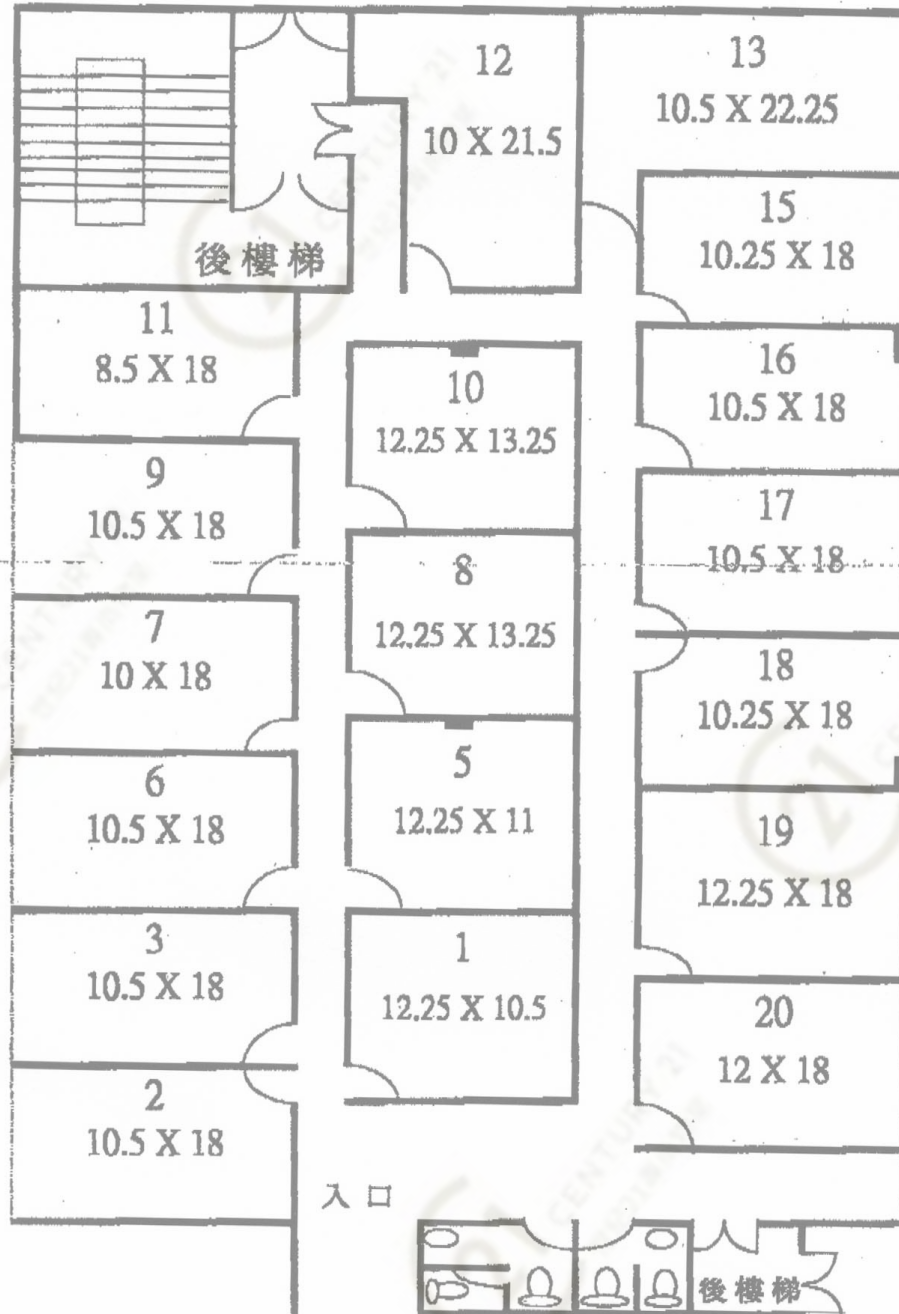


怡生工業中心 East Sun Industrial Centre

NOT TO SCALE, FOR IDENTIFICATION PURPOSE ONLY


圖中所有數據比例，一概只作參考之用



K. T. I. L. 73
EAST SUN INDUSTRIAL CENTRE

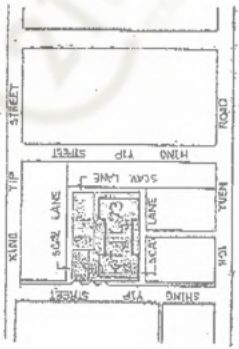

BLOCK PLAN
SCALE 1/400 FT.-1/8" INCH

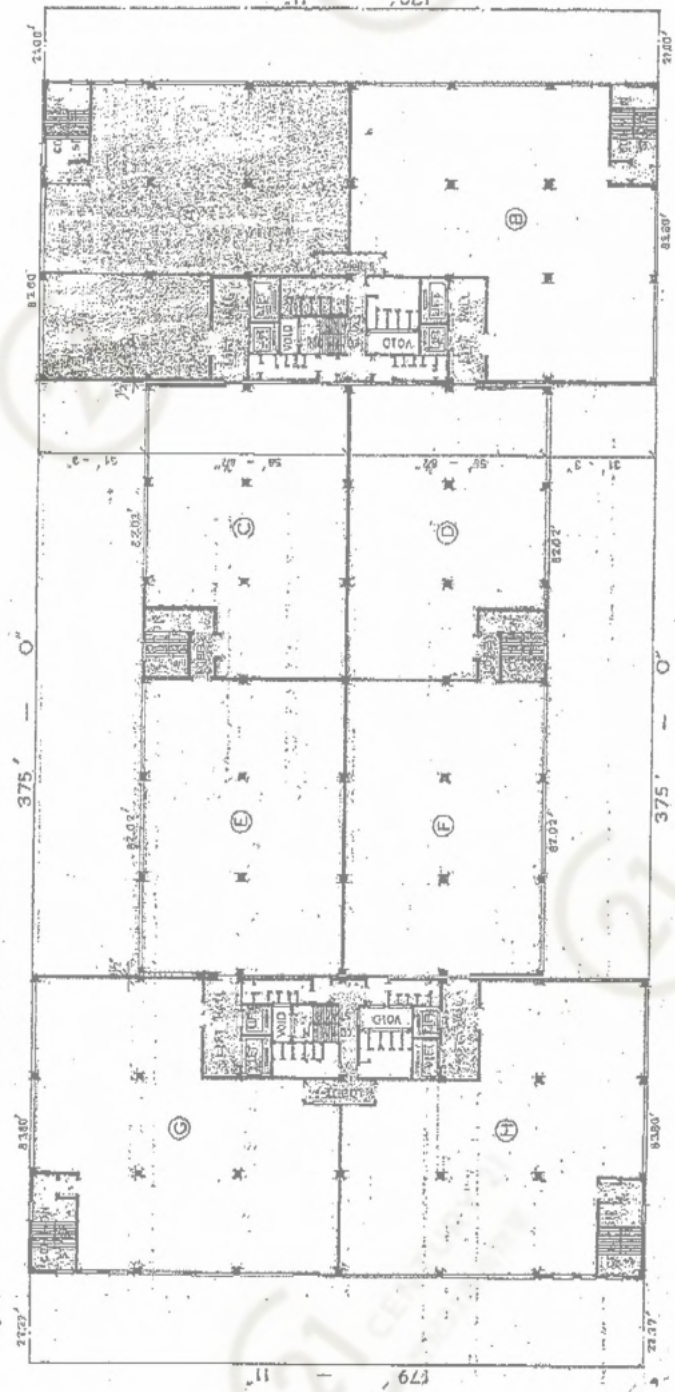

8 th FLOOR PLAN


怡生工業中心 East Sun Industrial Centre

NOT TO SCALE, FOR IDENTIFICATION PURPOSE ONLY

圖中所有數據比例，一概只作參考之用

平面圖

Floor Plan

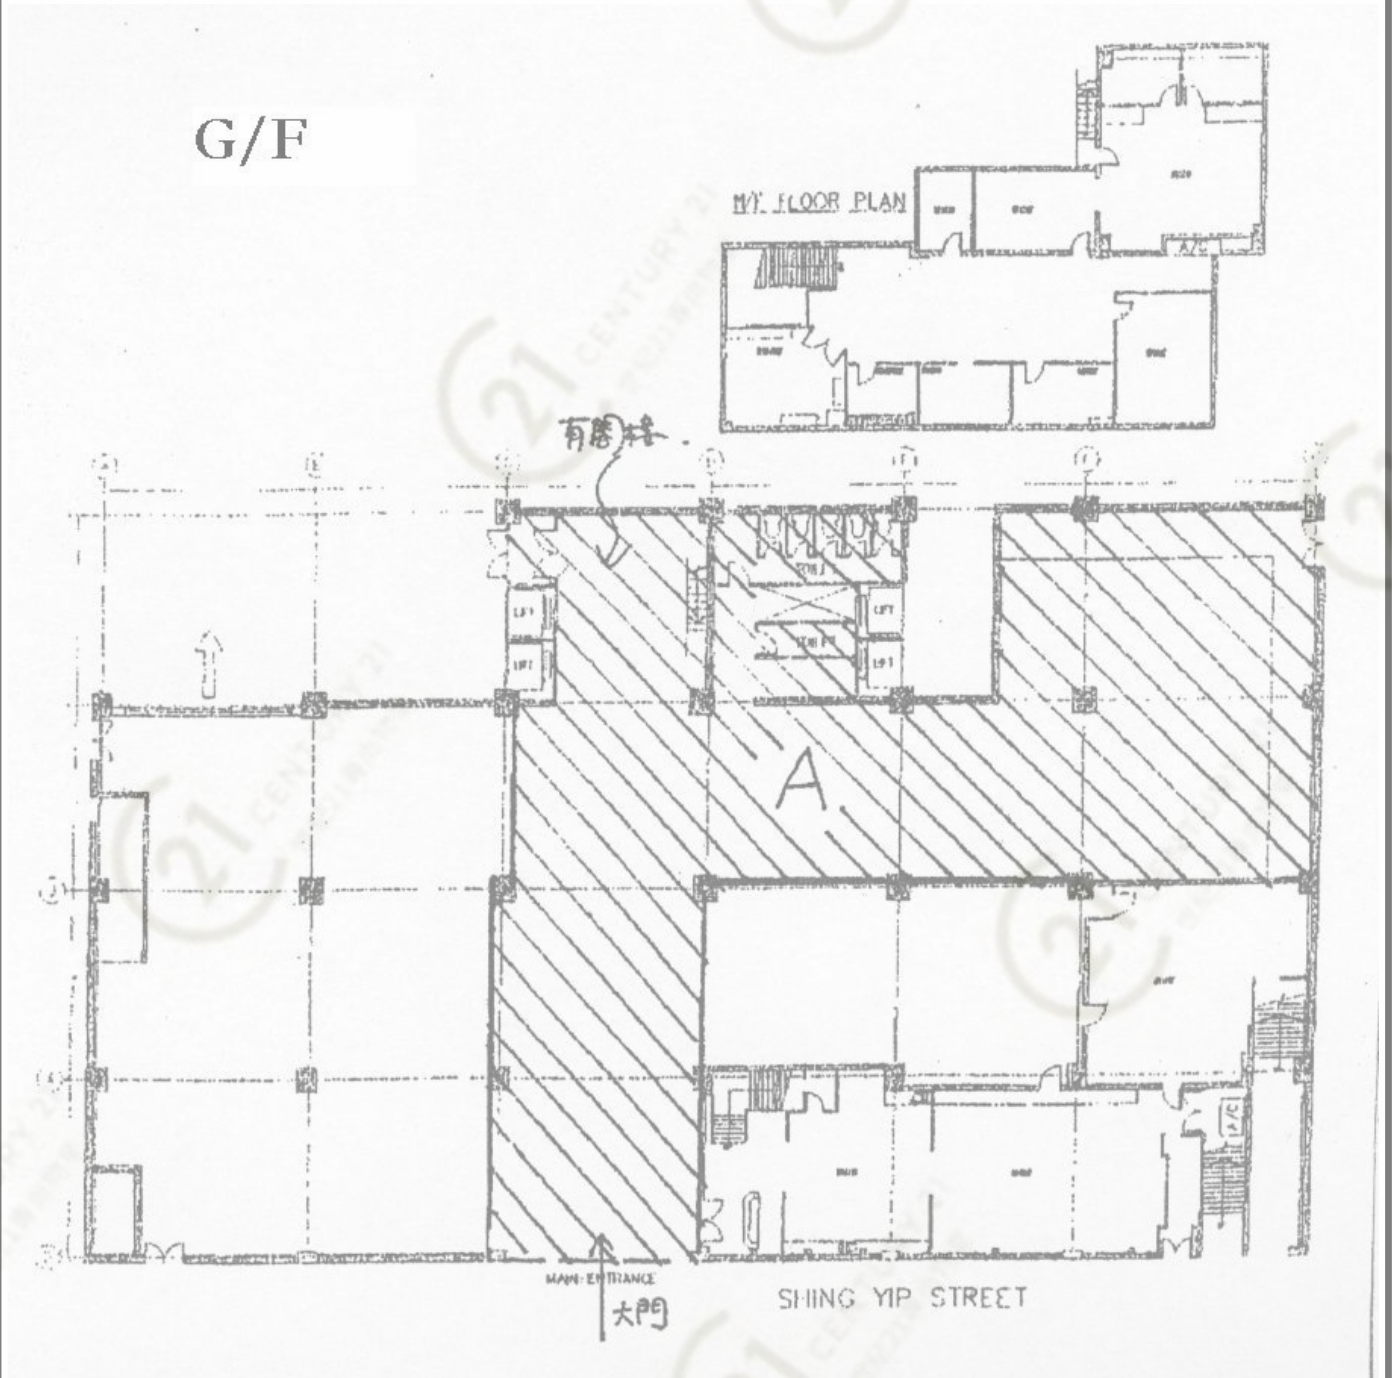


怡生工業中心 East Sun Industrial Centre

NOT TO SCALE, FOR IDENTIFICATION PURPOSE ONLY

圖中所有數據比例，一概只作參考之用

平面圖

Floor Plan

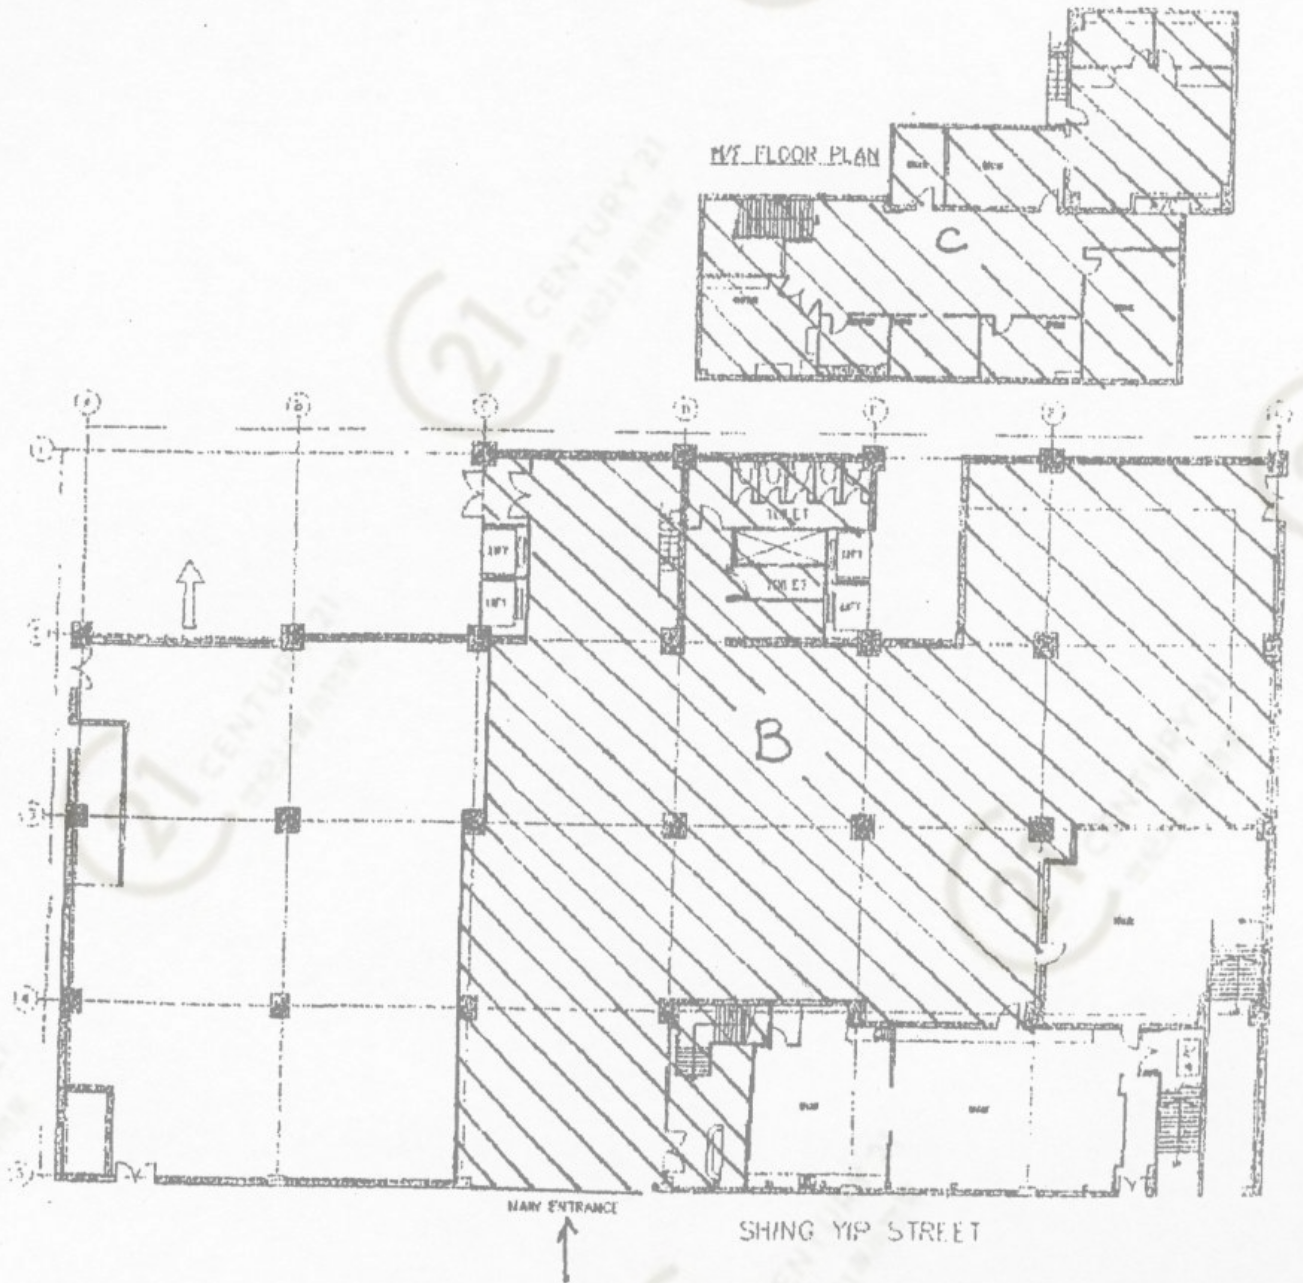

怡生工業中心 East Sun Industrial Centre

NOT TO SCALE, FOR IDENTIFICATION PURPOSE ONLY


圖中所有數據比例，一概只作參考之用



怡生工業中心 East Sun Industrial Centre

NOT TO SCALE, FOR IDENTIFICATION PURPOSE ONLY


圖中所有數據比例，一概只作參考之用

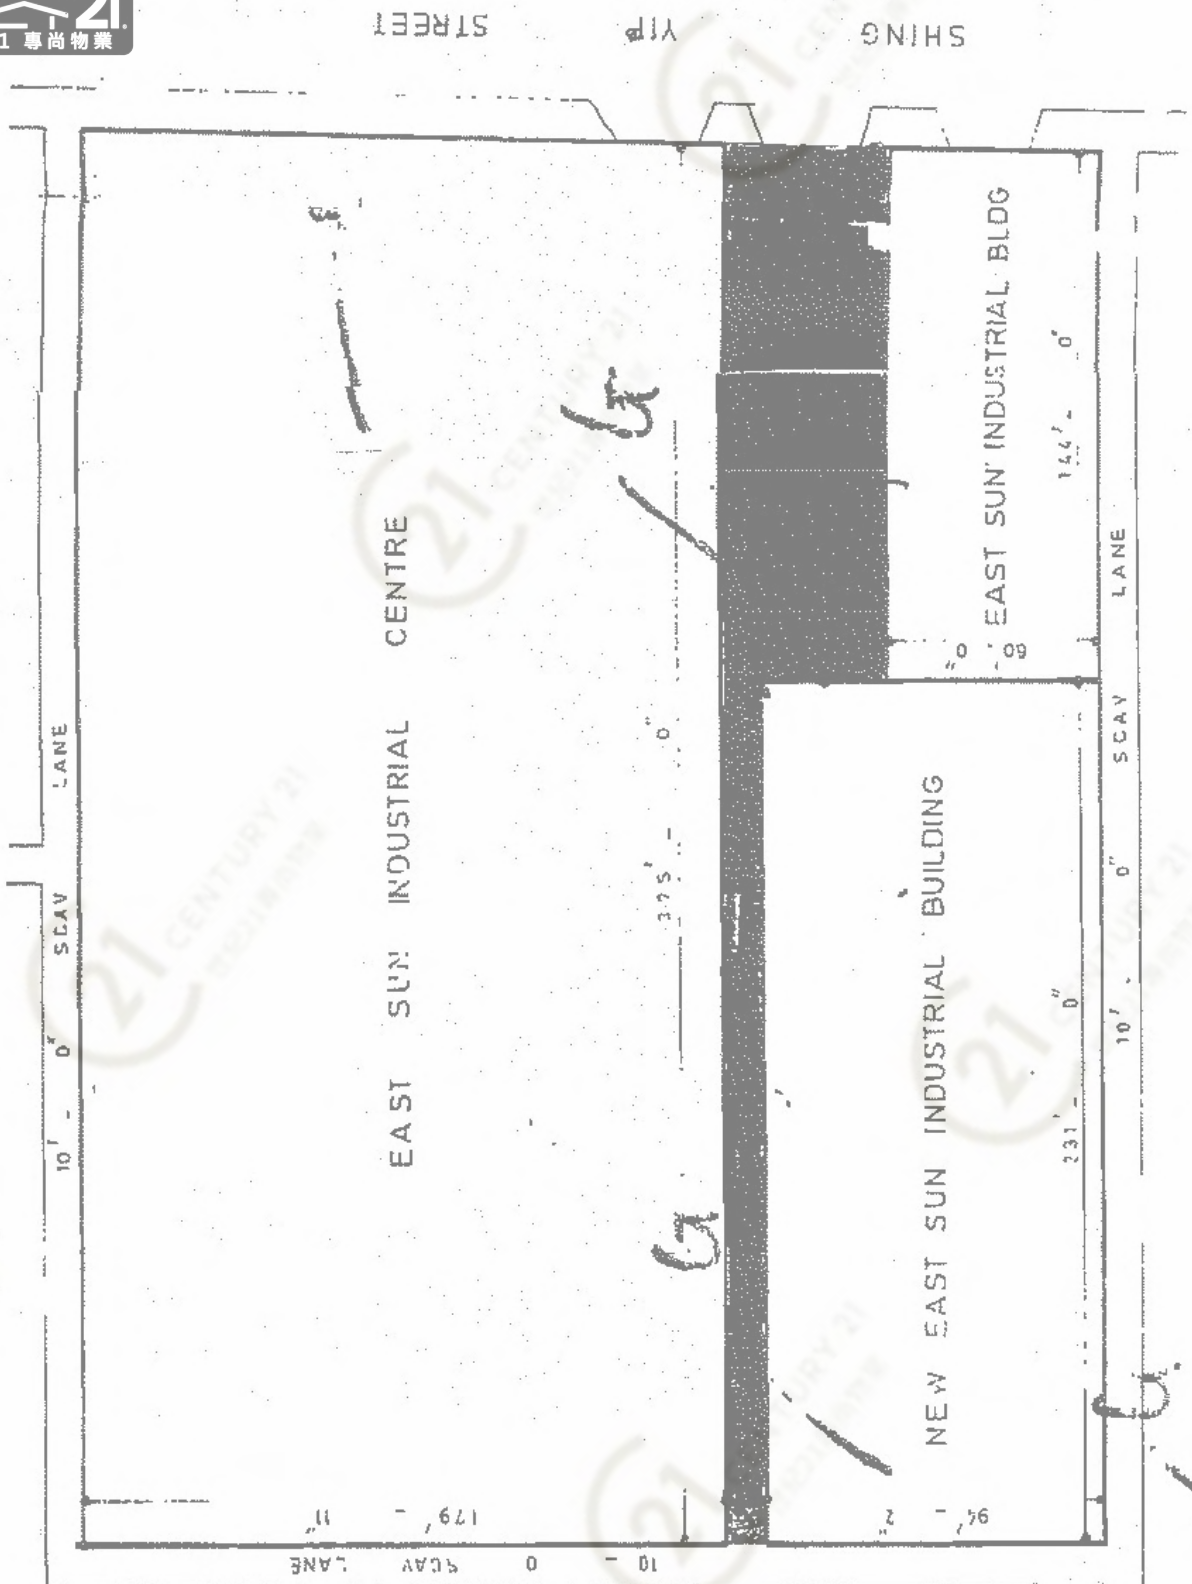

怡生工業中心 East Sun Industrial Centre

NOT TO SCALE, FOR IDENTIFICATION PURPOSE ONLY

圖中所有數據比例，一概只作參考之用

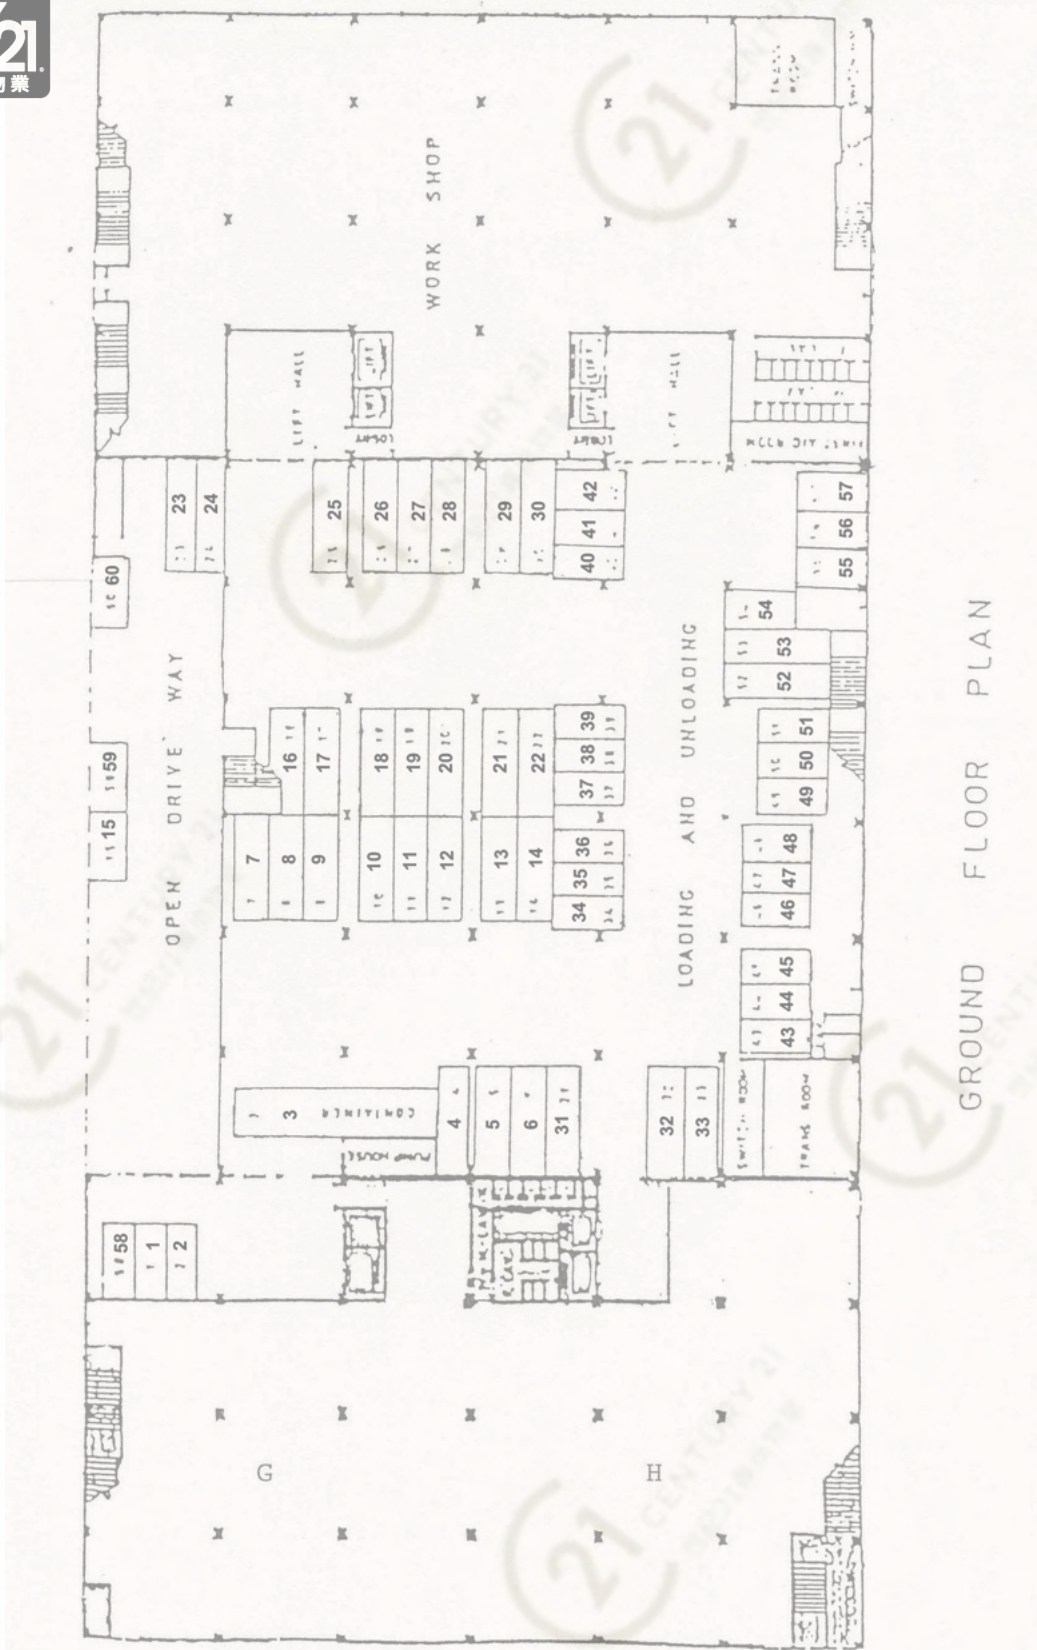

16 SHING YIP STREET, KWUN TONG

怡生工業中心 East Sun Industrial Centre

NOT TO SCALE, FOR IDENTIFICATION PURPOSE ONLY

圖中所有數據比例，一概只作參考之用

平面圖

Floor Plan



怡生工業中心 East Sun Industrial Centre

NOT TO SCALE, FOR IDENTIFICATION PURPOSE ONLY

圖中所有數據比例，一概只作參考之用

平面圖

Floor Plan




成業街16號怡生工業中心7/F-B

交吉日期：15/6/2011 米2年電約

X 代表已租

2个月租金 1個月上期

41000 電費按全, 電每度0.20

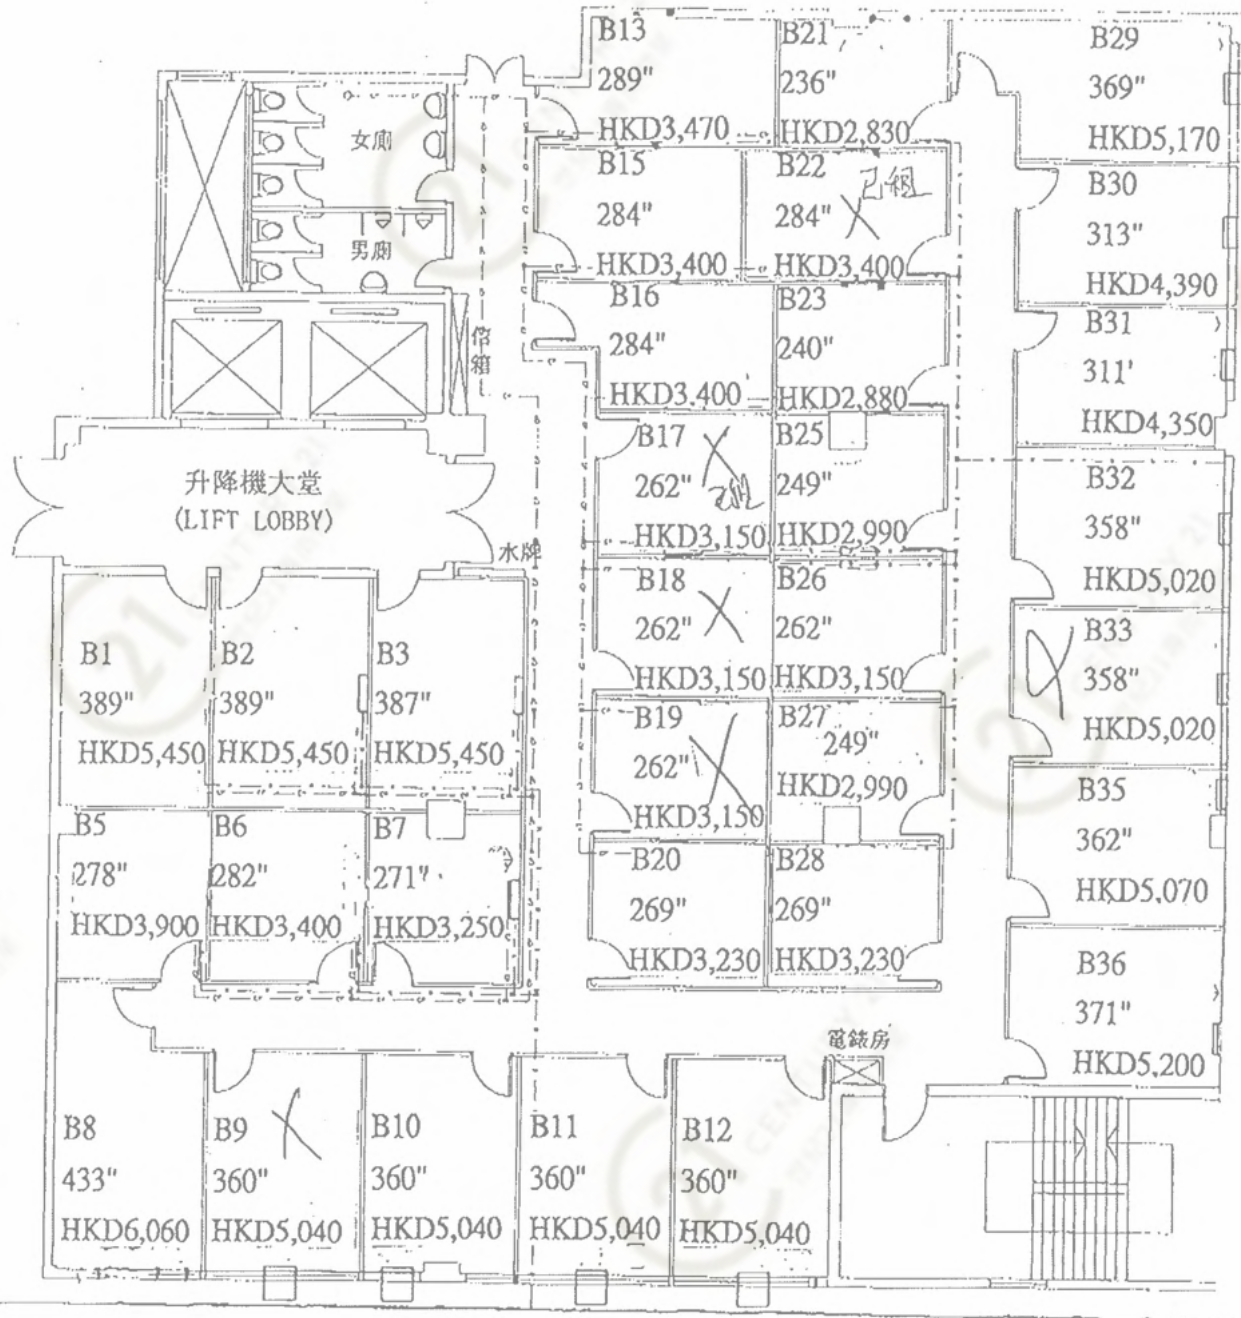


怡生工業中心 East Sun Industrial Centre

NOT TO SCALE, FOR IDENTIFICATION PURPOSE ONLY

圖中所有數據比例, 一概只作參考之用


平面圖

Floor Plan

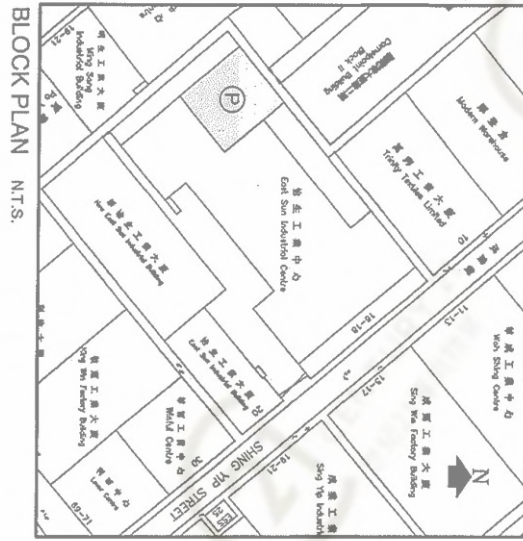

BLOCK PLAN N.T.S.

WONG HIM SUN, AUTHORIZED PERSON

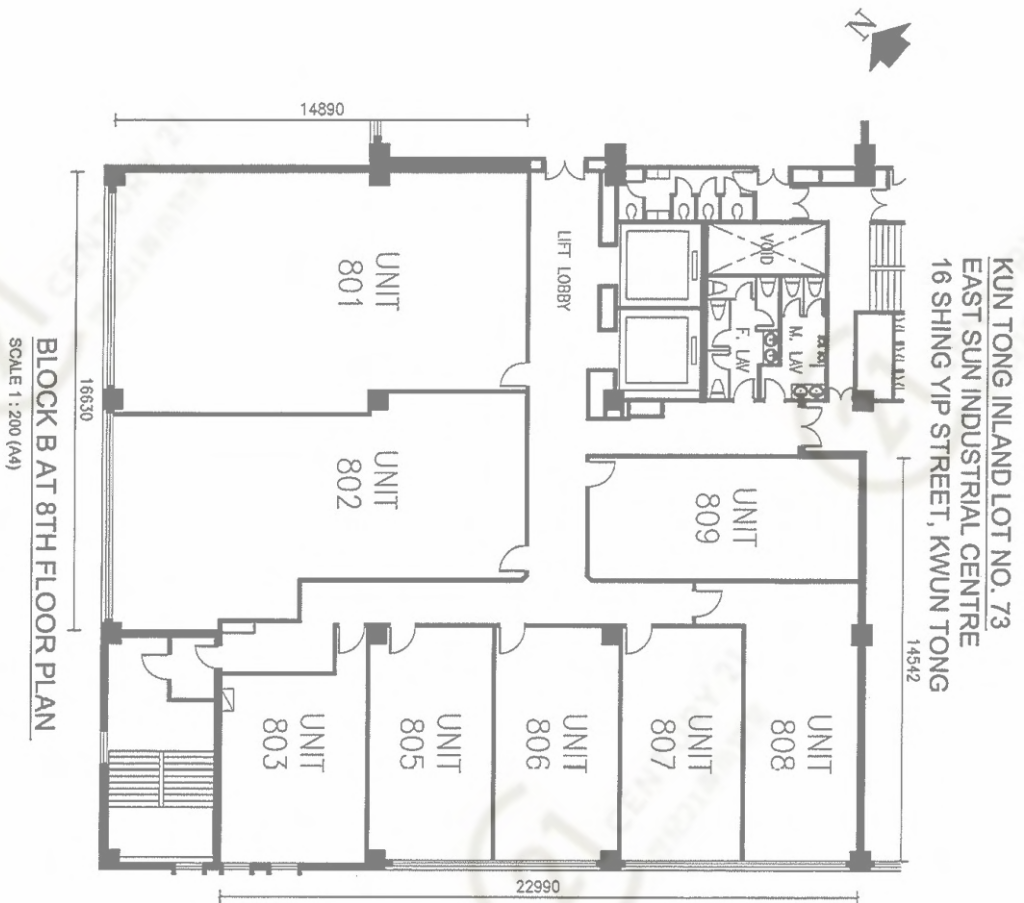

BLOCK B AT 8TH FLOOR PLAN
SCALE 1 : 200 (A4)

KUN TONG INLAND LOT NO. 73
EAST SUN INDUSTRIAL CENTRE
16 SHING YIP STREET, KWUN TONG


怡生工業中心 East Sun Industrial Centre

NOT TO SCALE, FOR IDENTIFICATION PURPOSE ONLY


圖中所有數據比例，一概只作參考之用

平面圖

Floor Plan

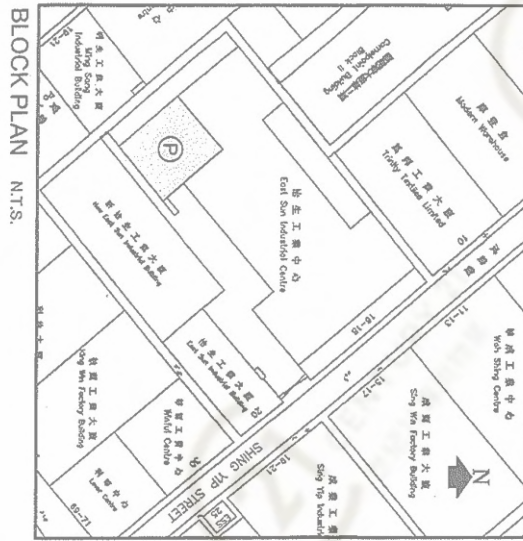

WONG HIM SUN, AUTHORIZED PERSON

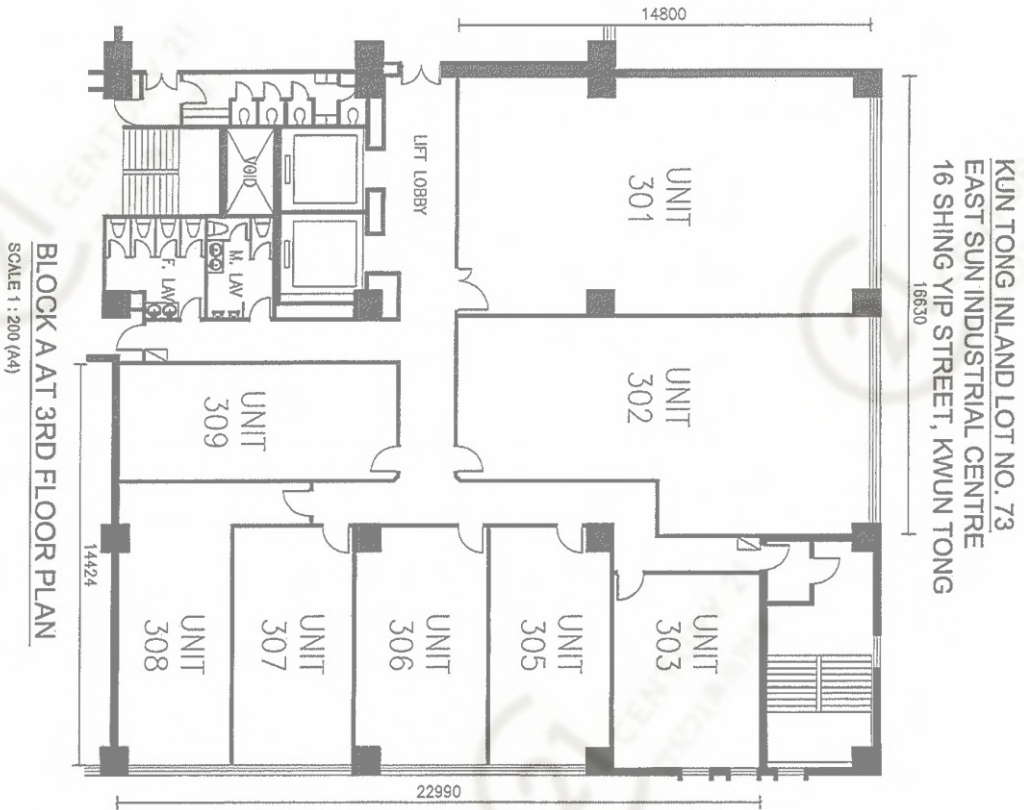


怡生工業中心 East Sun Industrial Centre

NOT TO SCALE, FOR IDENTIFICATION PURPOSE ONLY
 圖中所有數據比例，一概只作參考之用

平面圖

Floor Plan

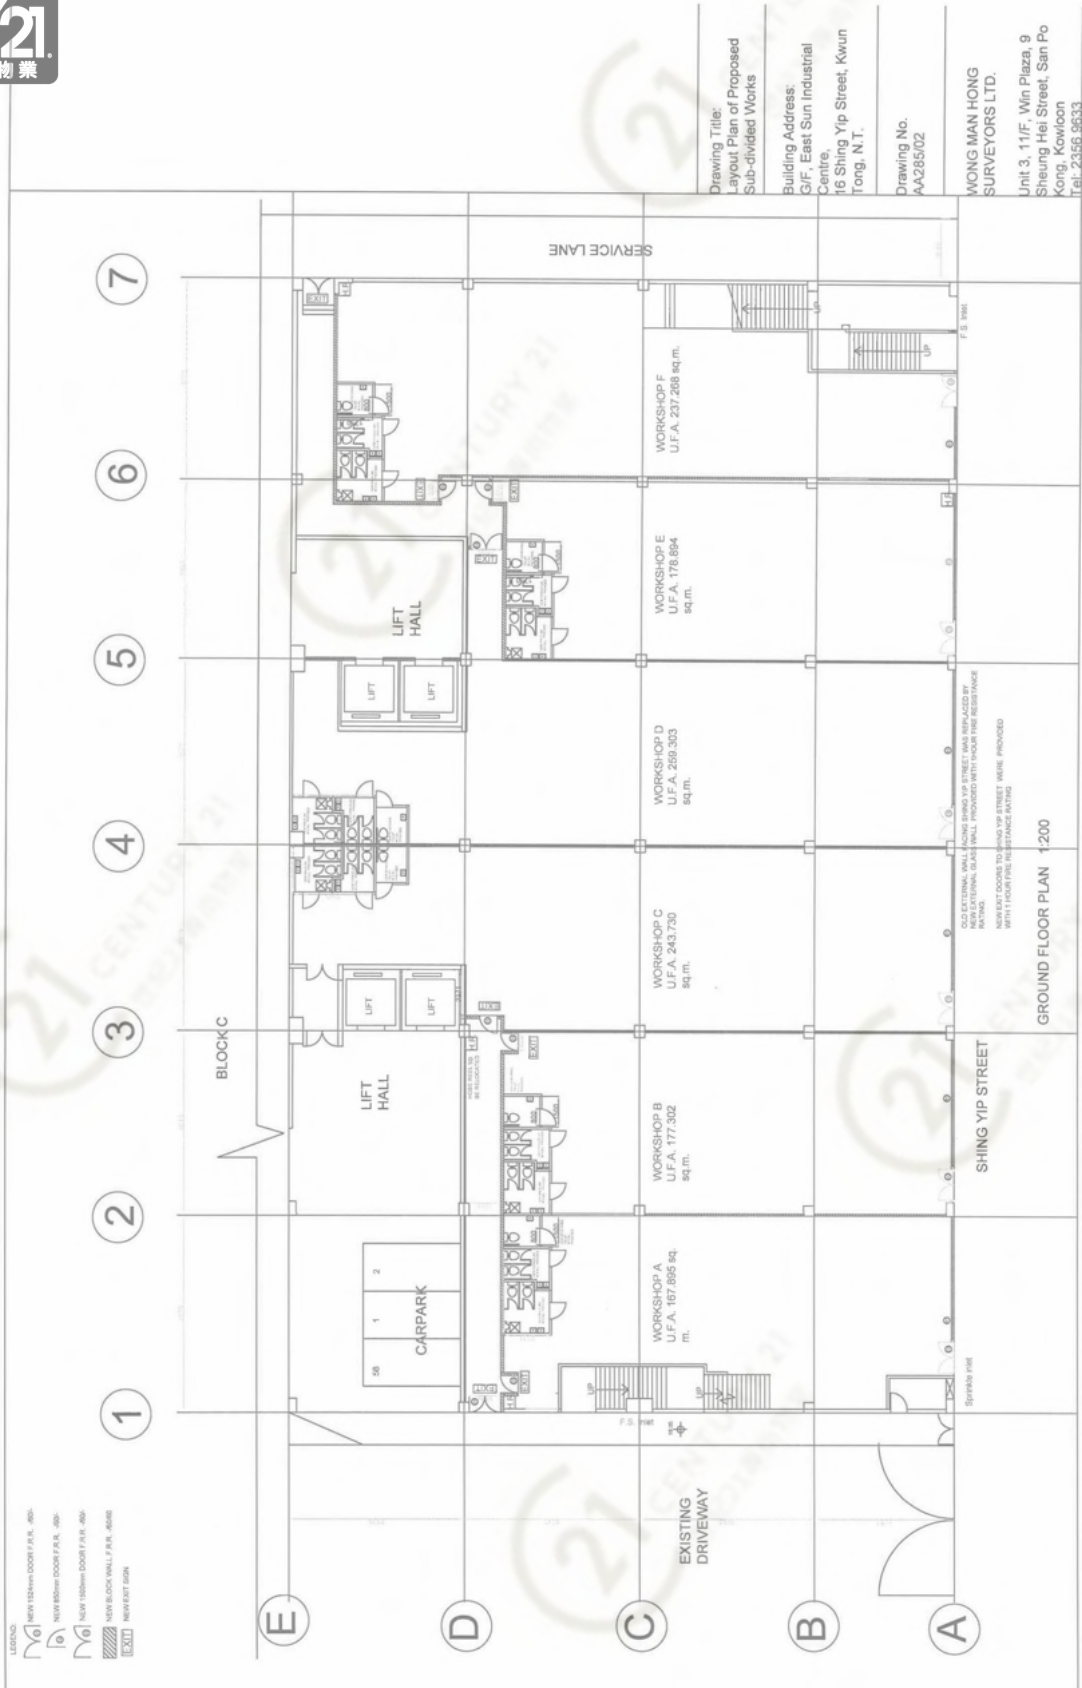

Drawing Title:
Layout Plan of Proposed
Sub-divided Works

Building Address:
G/F, East Sun Industrial
Centre,
16 Shing Yip Street, Kwun
Tong, N.T.

Drawing No.
AA265/02

**WONG MAN HONG
SURVEYORS LTD.**
Unit 3, 11/F, Win Plaza, 9
Sheung Hei Street, San Po
Kong, Kowloon
Tel: 2356.9633

怡生工業中心 East Sun Industrial Centre

NOT TO SCALE, FOR IDENTIFICATION PURPOSE ONLY

圖中所有數據比例，一概只作參考之用