

23rd Floor Plan




致利工業大廈 Glee Industrial Building

NOT TO SCALE, FOR IDENTIFICATION PURPOSE ONLY

圖中所有數據比例，一概只作參考之用

平面圖


Floor Plan

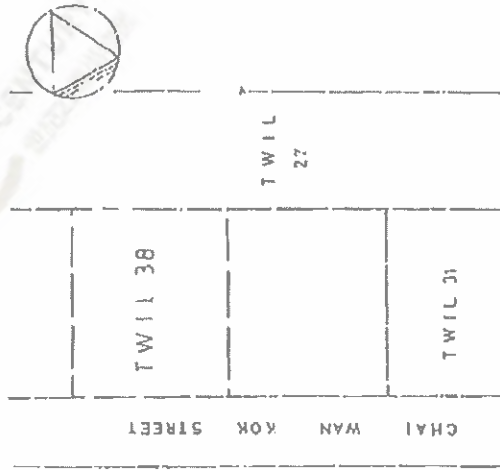

BLOCK PLAN

(SCALE 100 ft to 1 in)

ON T.W.I.L. 38 CHAI WAN
KOK STREET, TSUN WAN

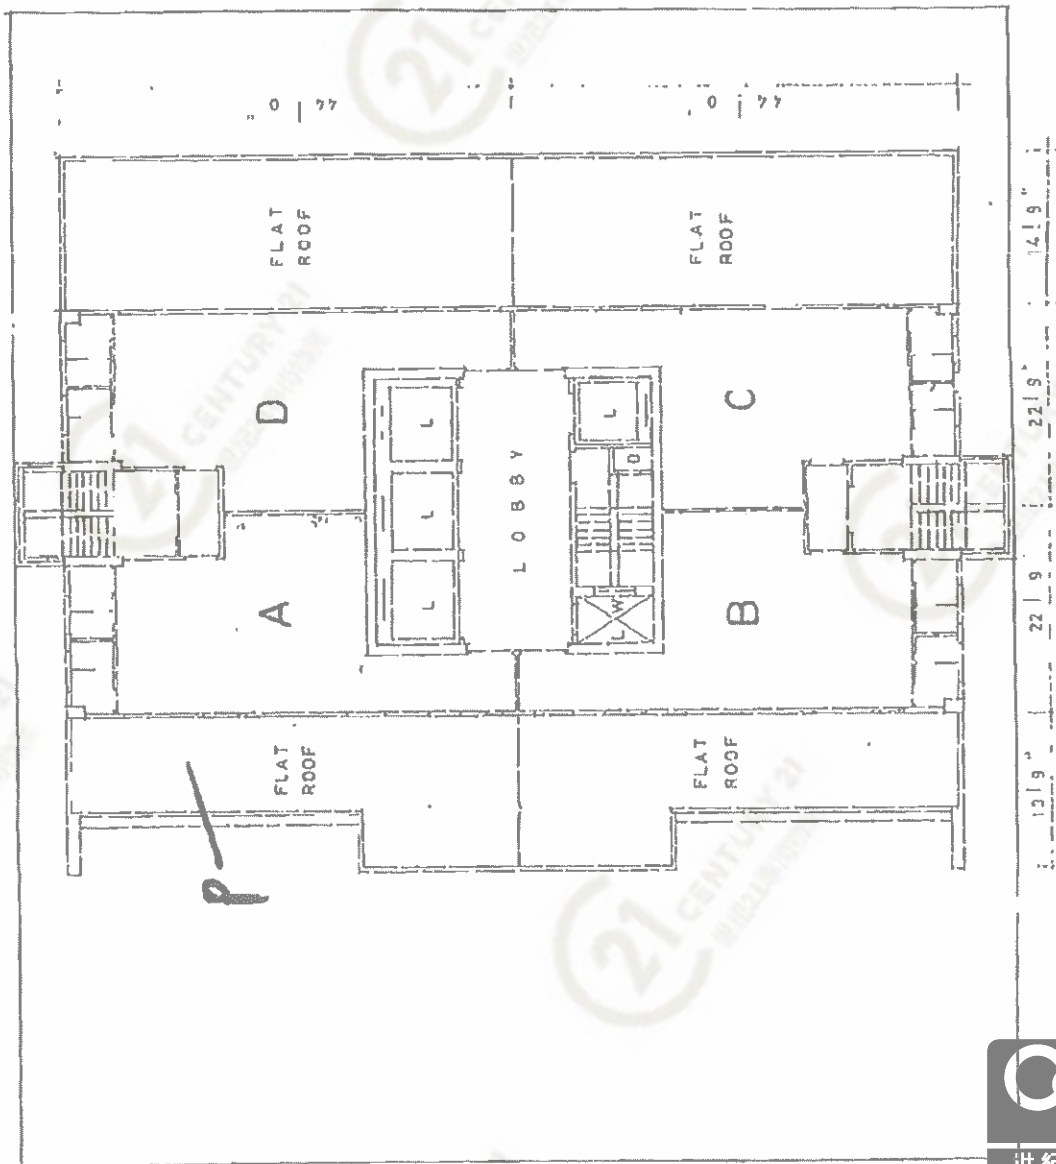

24 th FLOOR PLAN

(SCALE 16 ft to 1 in)




致利工業大廈 Glee Industrial Building

NOT TO SCALE, FOR IDENTIFICATION PURPOSE ONLY

圖中所有數據比例，一概只作參考之用

平面圖

Floor Plan

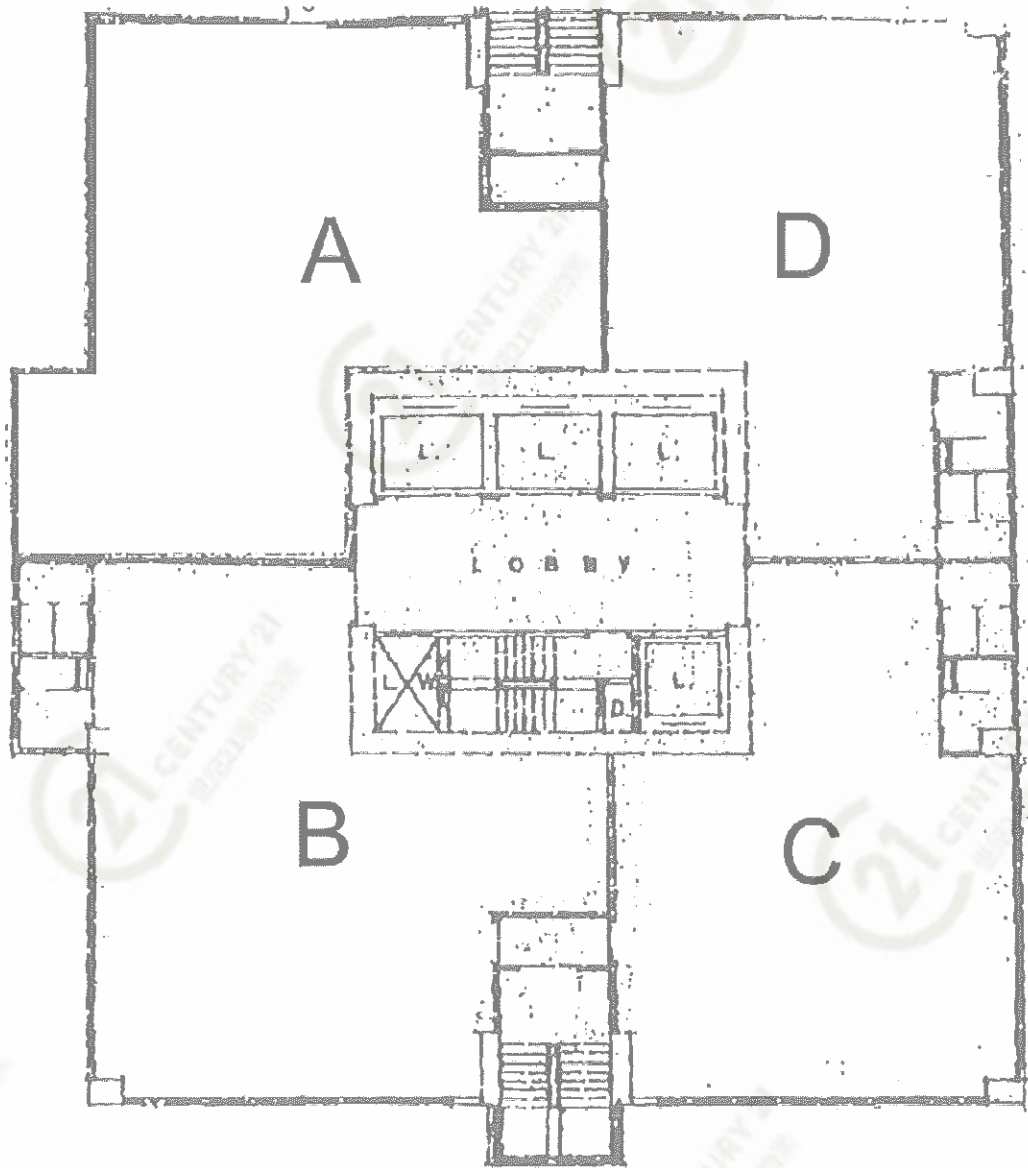

5th Floor Plan




致利工業大廈 Glee Industrial Building

NOT TO SCALE, FOR IDENTIFICATION PURPOSE ONLY

圖中所有數據比例，一概只作參考之用

平面圖

Floor Plan

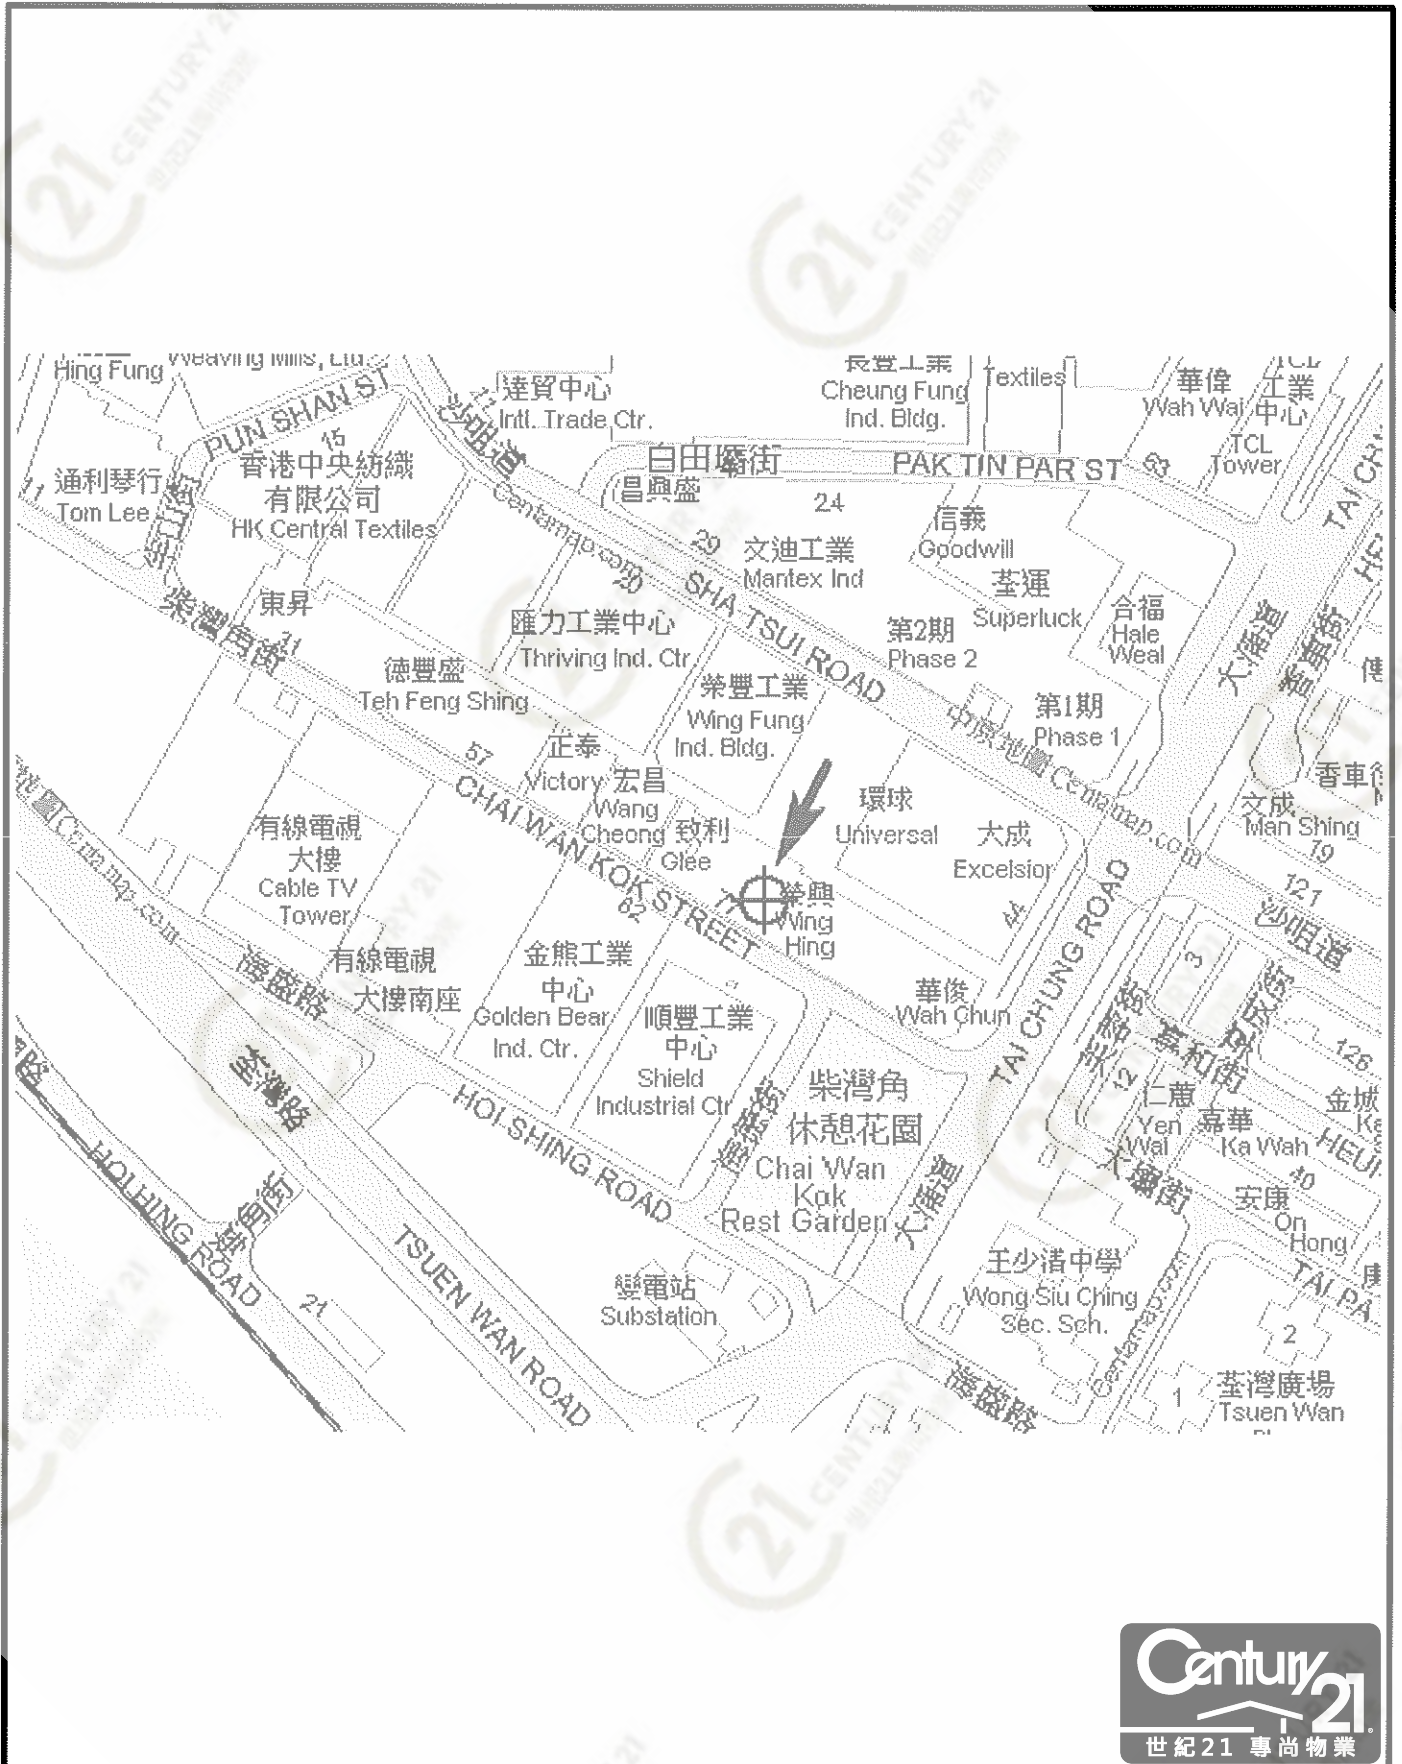


致利工業大廈 Glee Industrial Building

NOT TO SCALE, FOR IDENTIFICATION PURPOSE ONLY

圖中所有數據比例，一概只作參考之用

外觀圖

Building Outlook

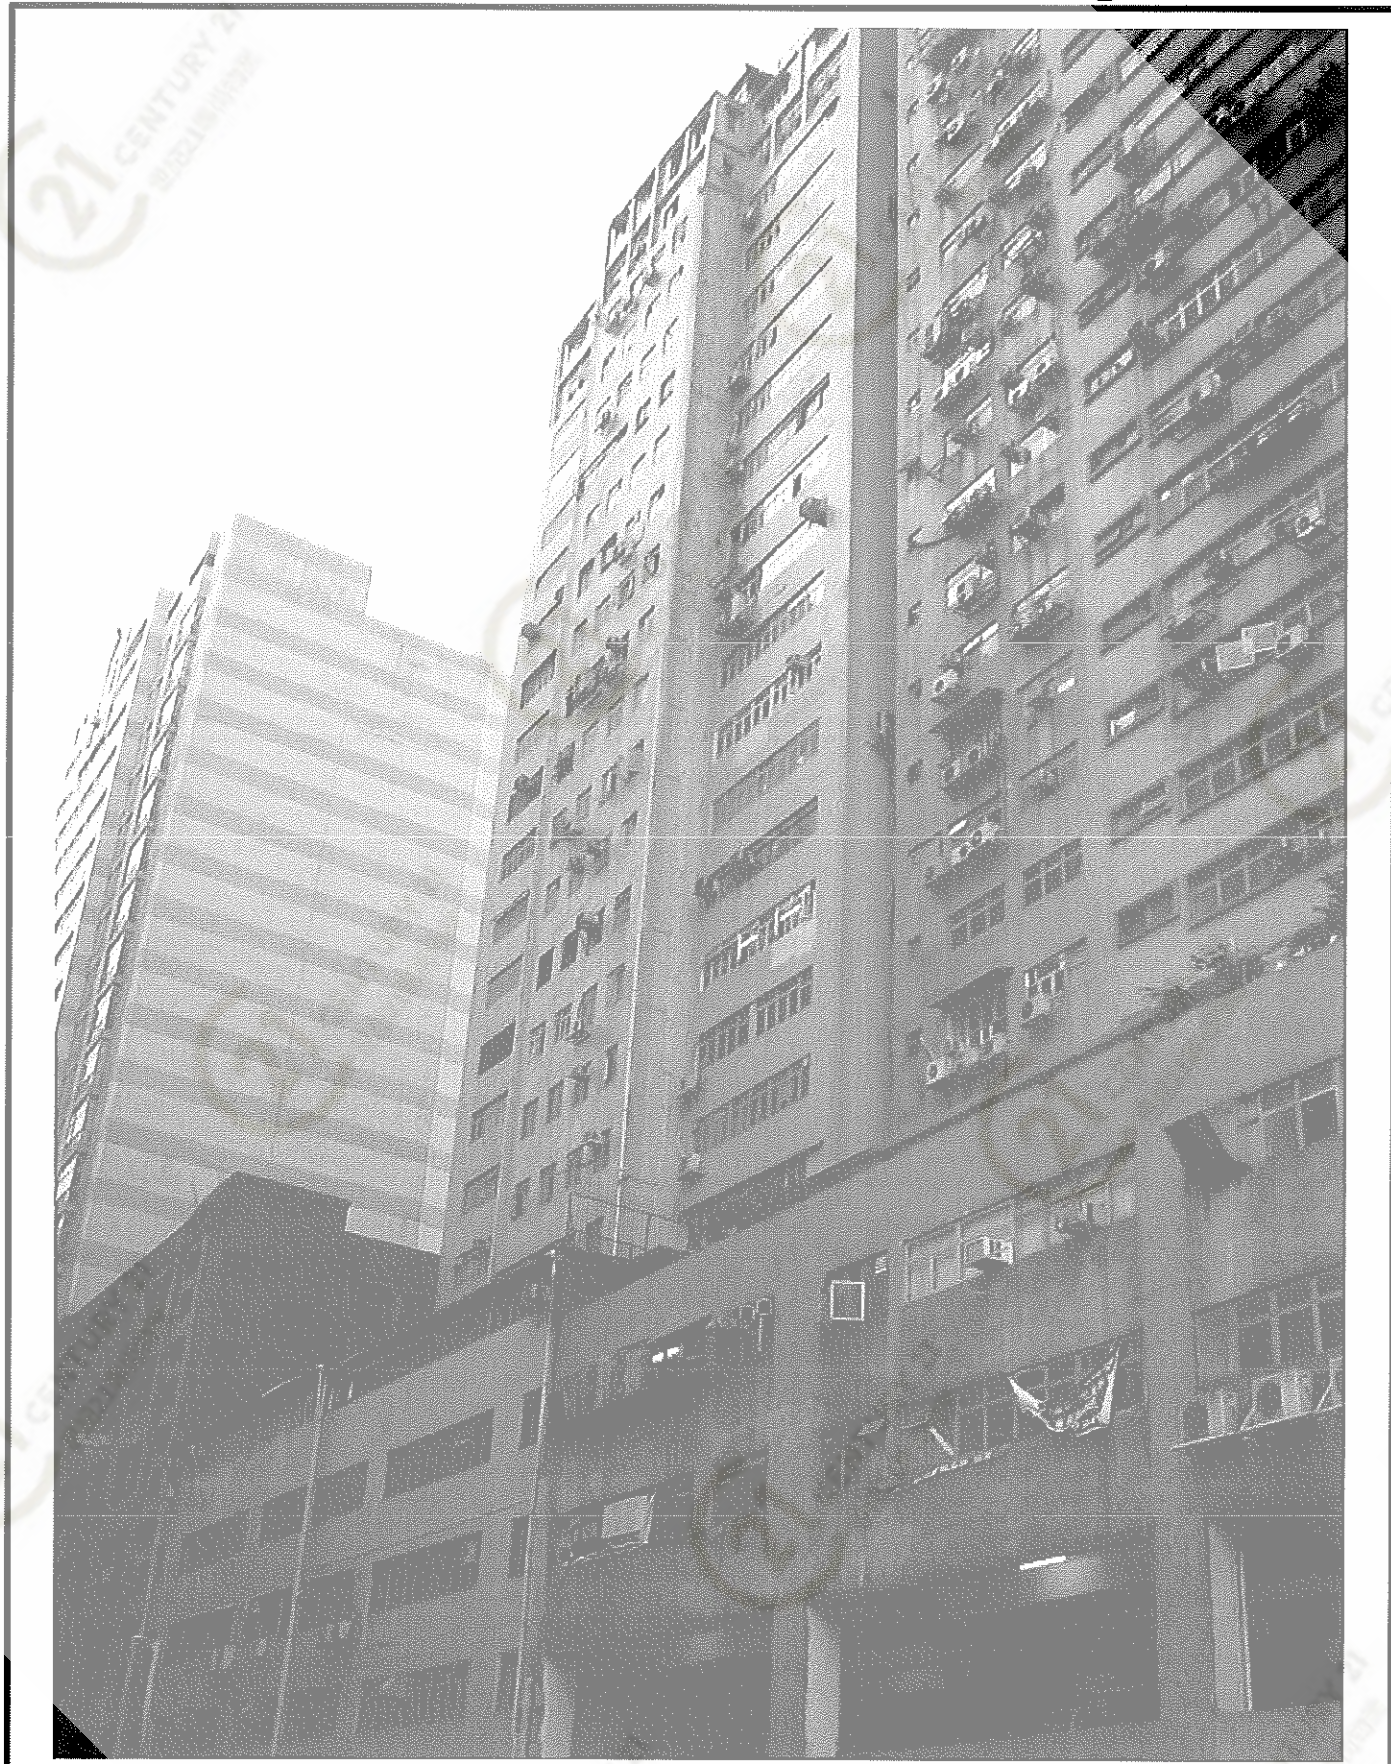

致利工業大廈 Glee Industrial Building

NOT TO SCALE, FOR IDENTIFICATION PURPOSE ONLY

圖中所有數據比例，一概只作參考之用