


新明大廈 New Bright Building

NOT TO SCALE, FOR IDENTIFICATION PURPOSE ONLY  
 圖中所有數據比例，一概只作參考之用

# 平面圖

# Floor Plan

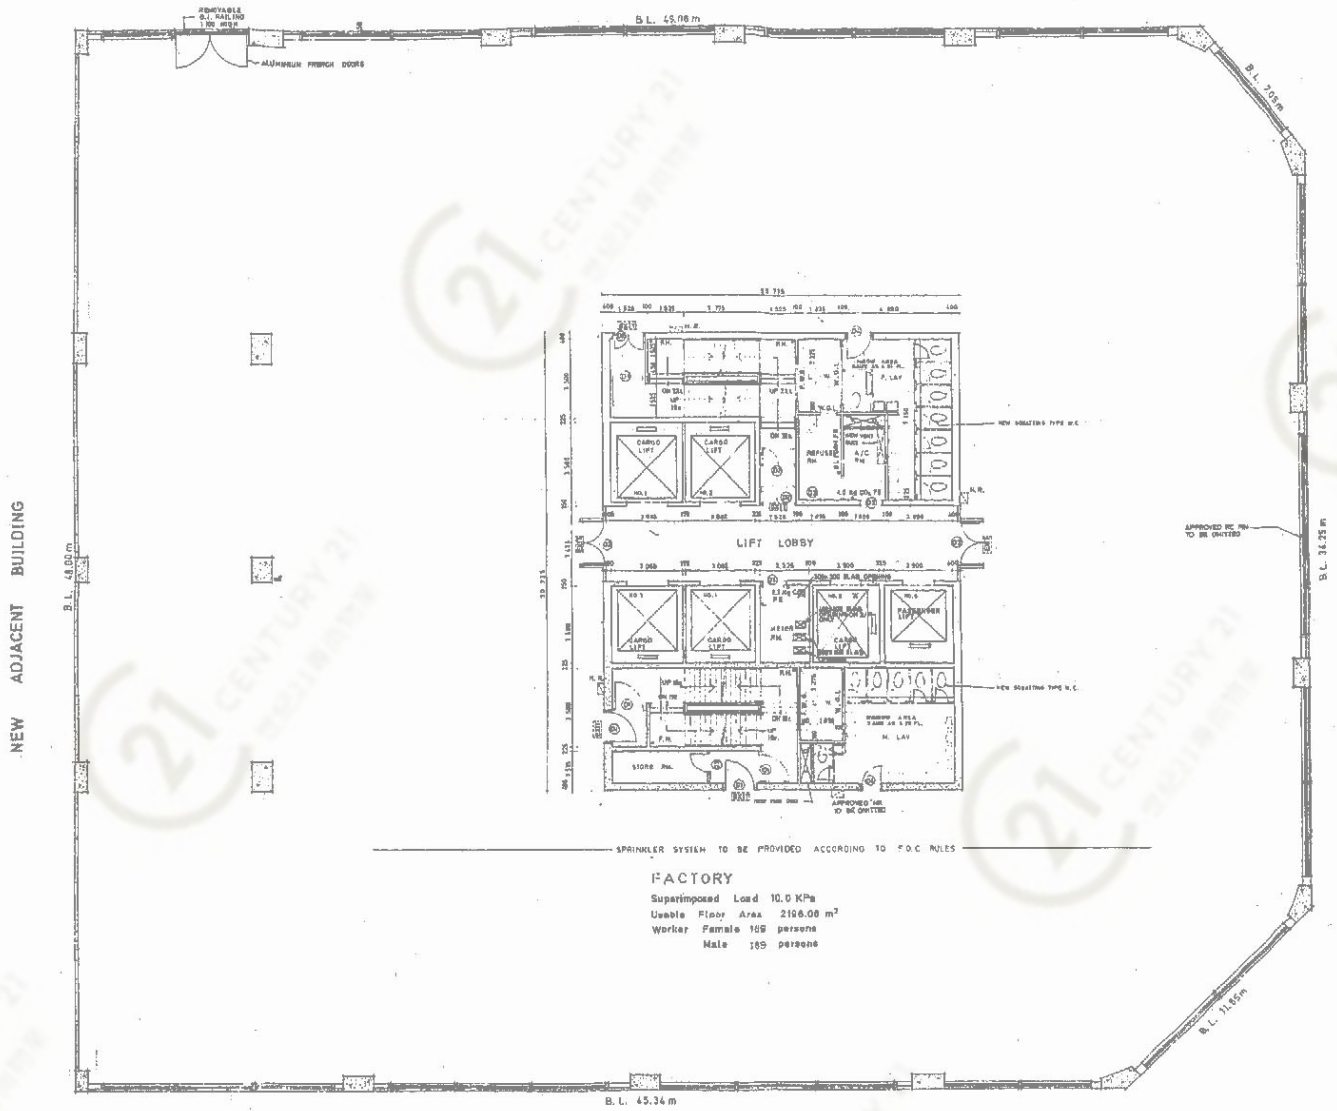

**2ND & 3RD FLOOR PLAN**




## 新明大廈 New Bright Building

**NOT TO SCALE, FOR IDENTIFICATION PURPOSE ONLY**  
圖中所有數據比例，一概只作參考之用

# 平面圖

# Floor Plan

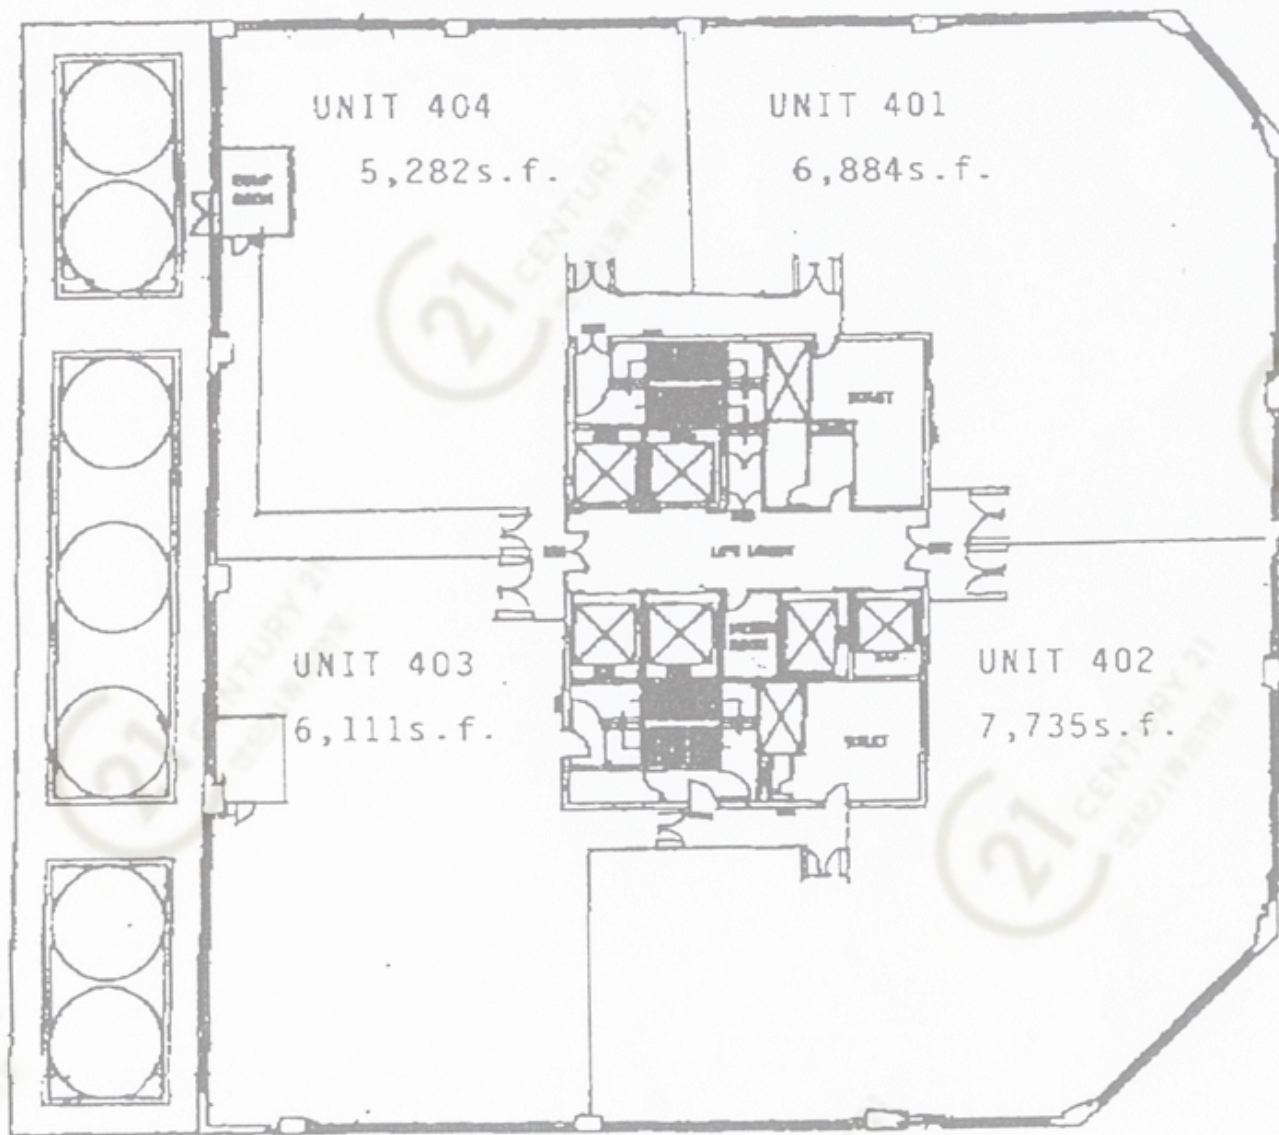

4/F FLOOR PLAN




新明大廈 New Bright Building

NOT TO SCALE, FOR IDENTIFICATION PURPOSE ONLY

圖中所有數據比例，一概只作參考之用

# 平面圖

# Floor Plan

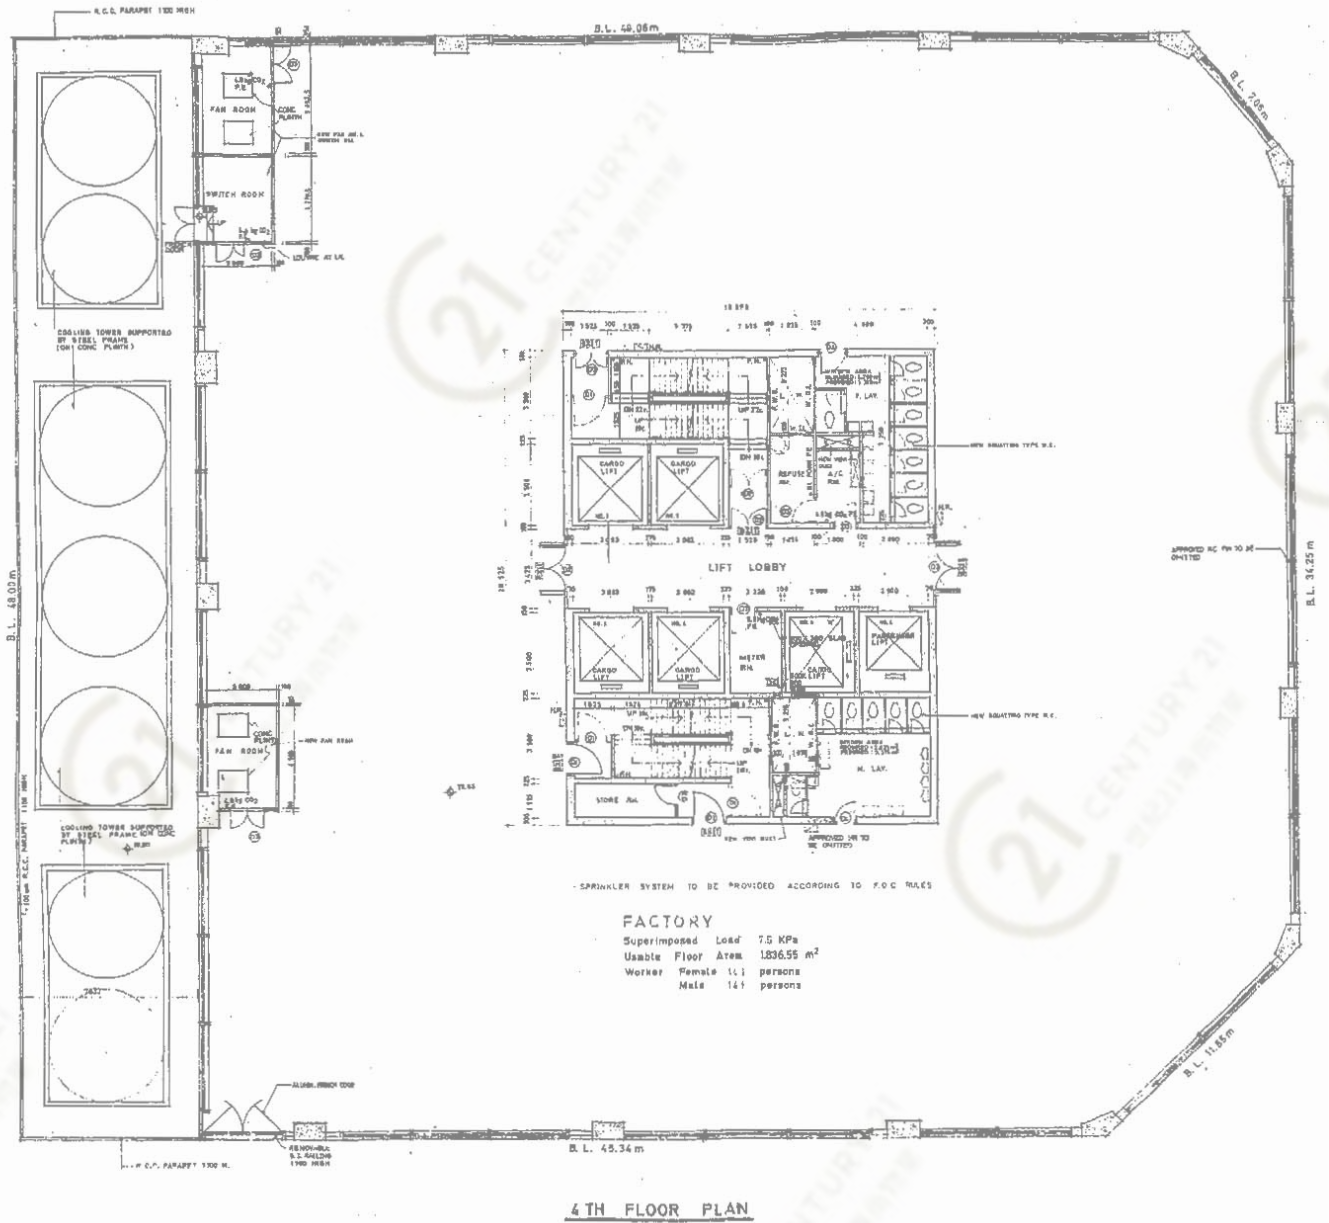

4TH FLOOR PLAN




## 新明大廈 New Bright Building

NOT TO SCALE, FOR IDENTIFICATION PURPOSE ONLY

圖中所有數據比例，一概只作參考之用

平面圖

Floor Plan

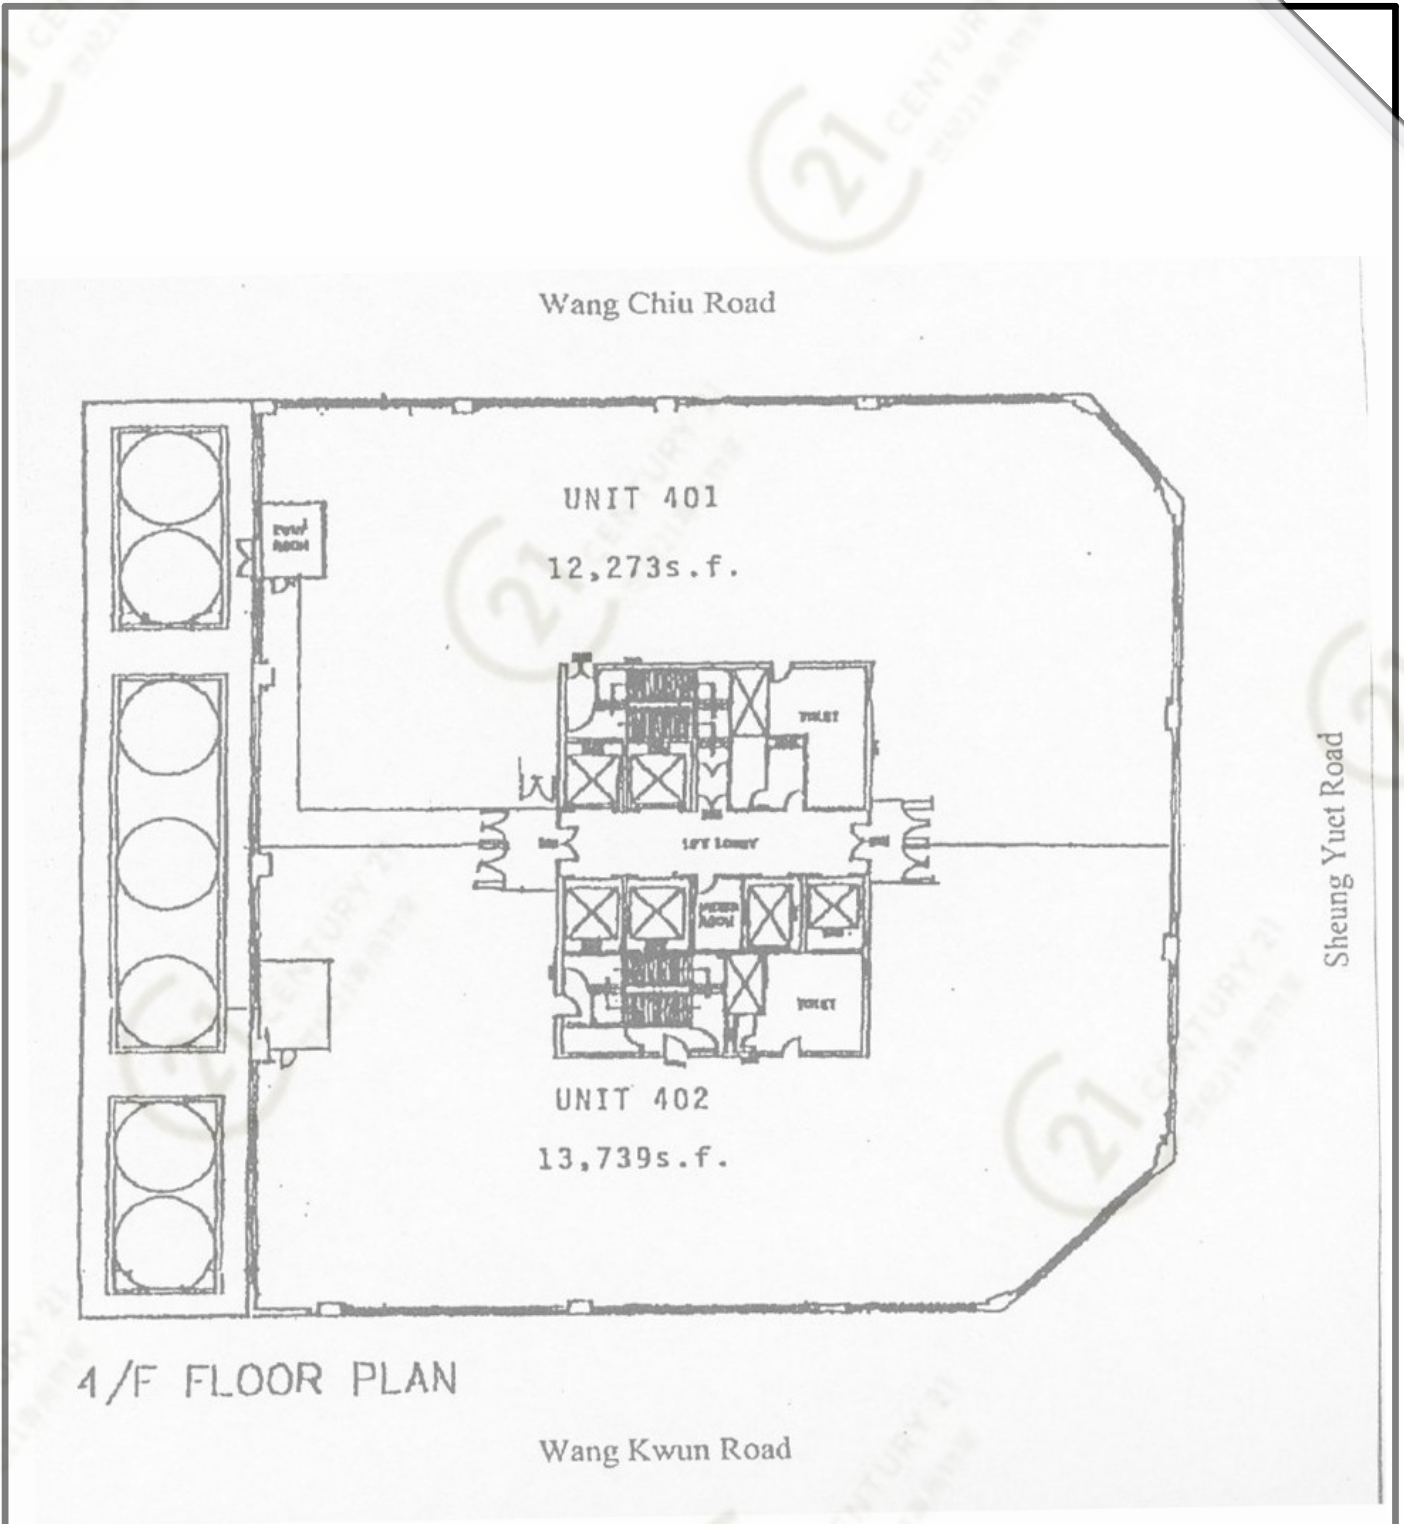


新明大廈 New Bright Building

NOT TO SCALE, FOR IDENTIFICATION PURPOSE ONLY

圖中所有數據比例，一概只作參考之用

# 平面圖

# Floor Plan

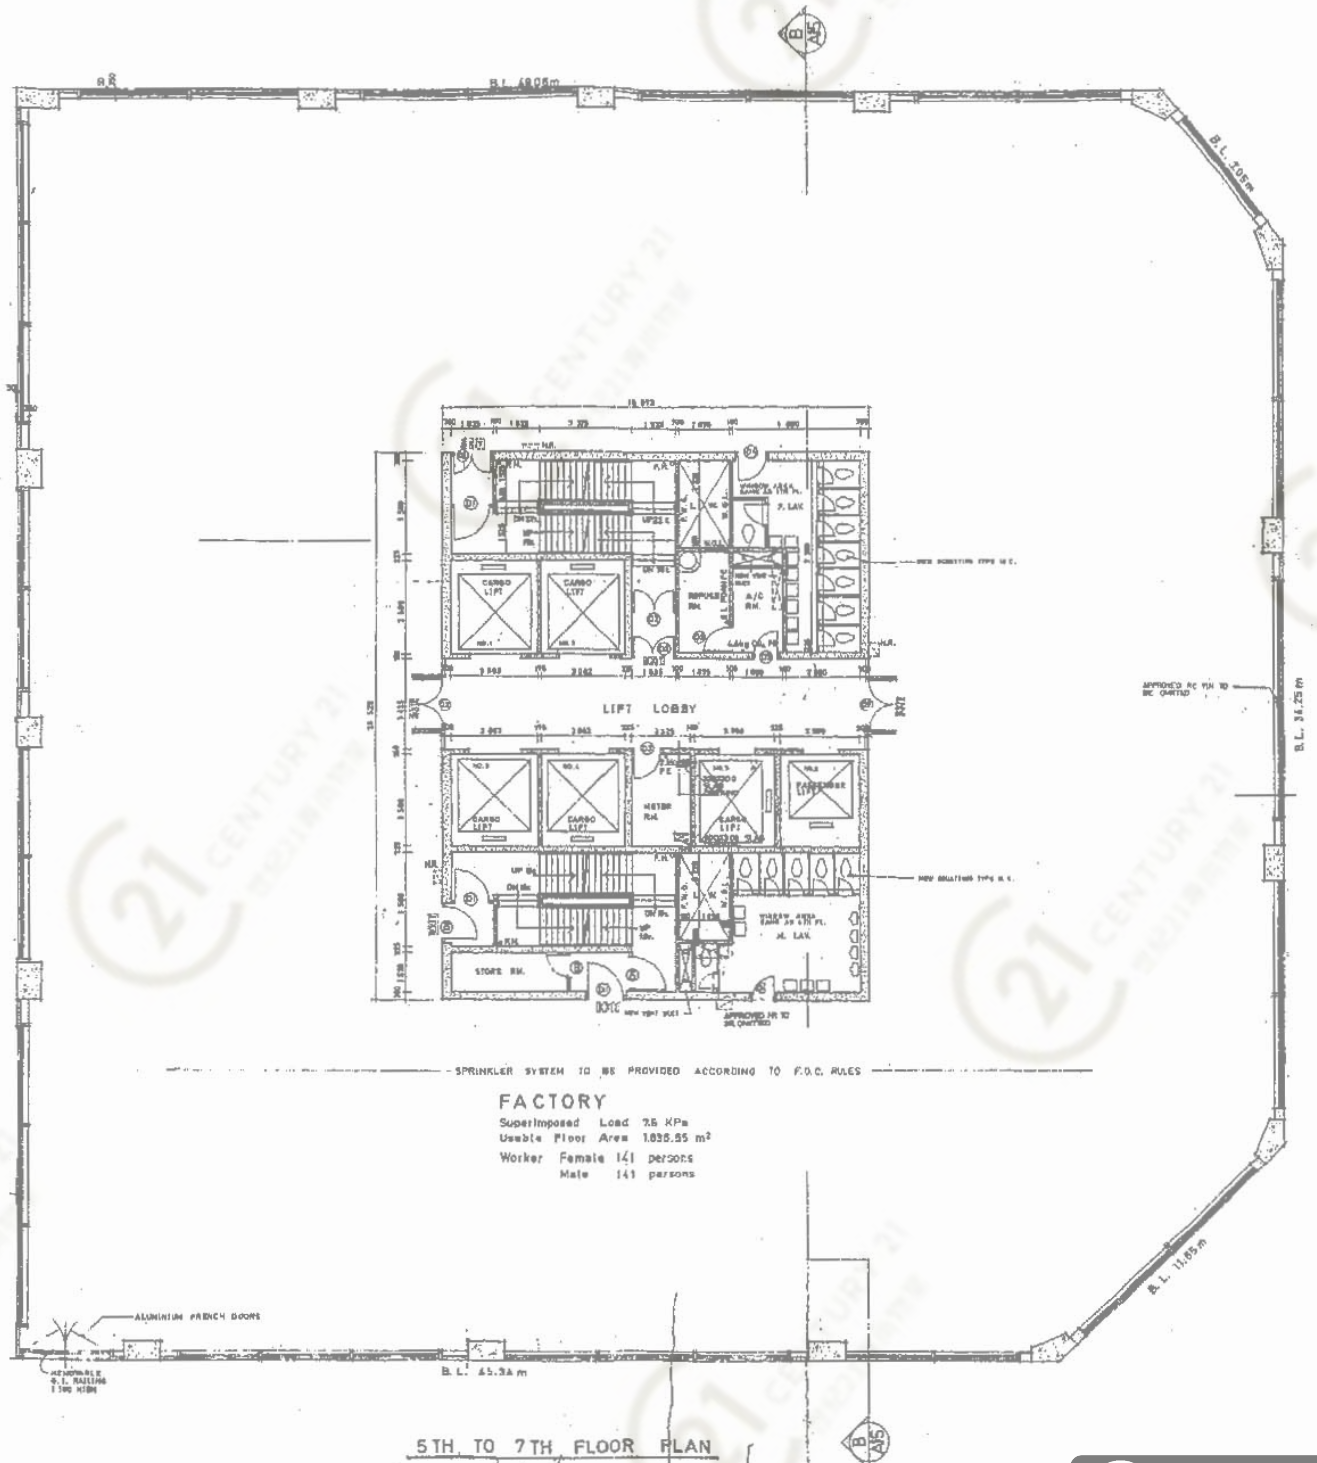


## 新明大廈 New Bright Building

NOT TO SCALE, FOR IDENTIFICATION PURPOSE ONLY

圖中所有數據比例，一概只作參考之用

平面圖

Floor Plan

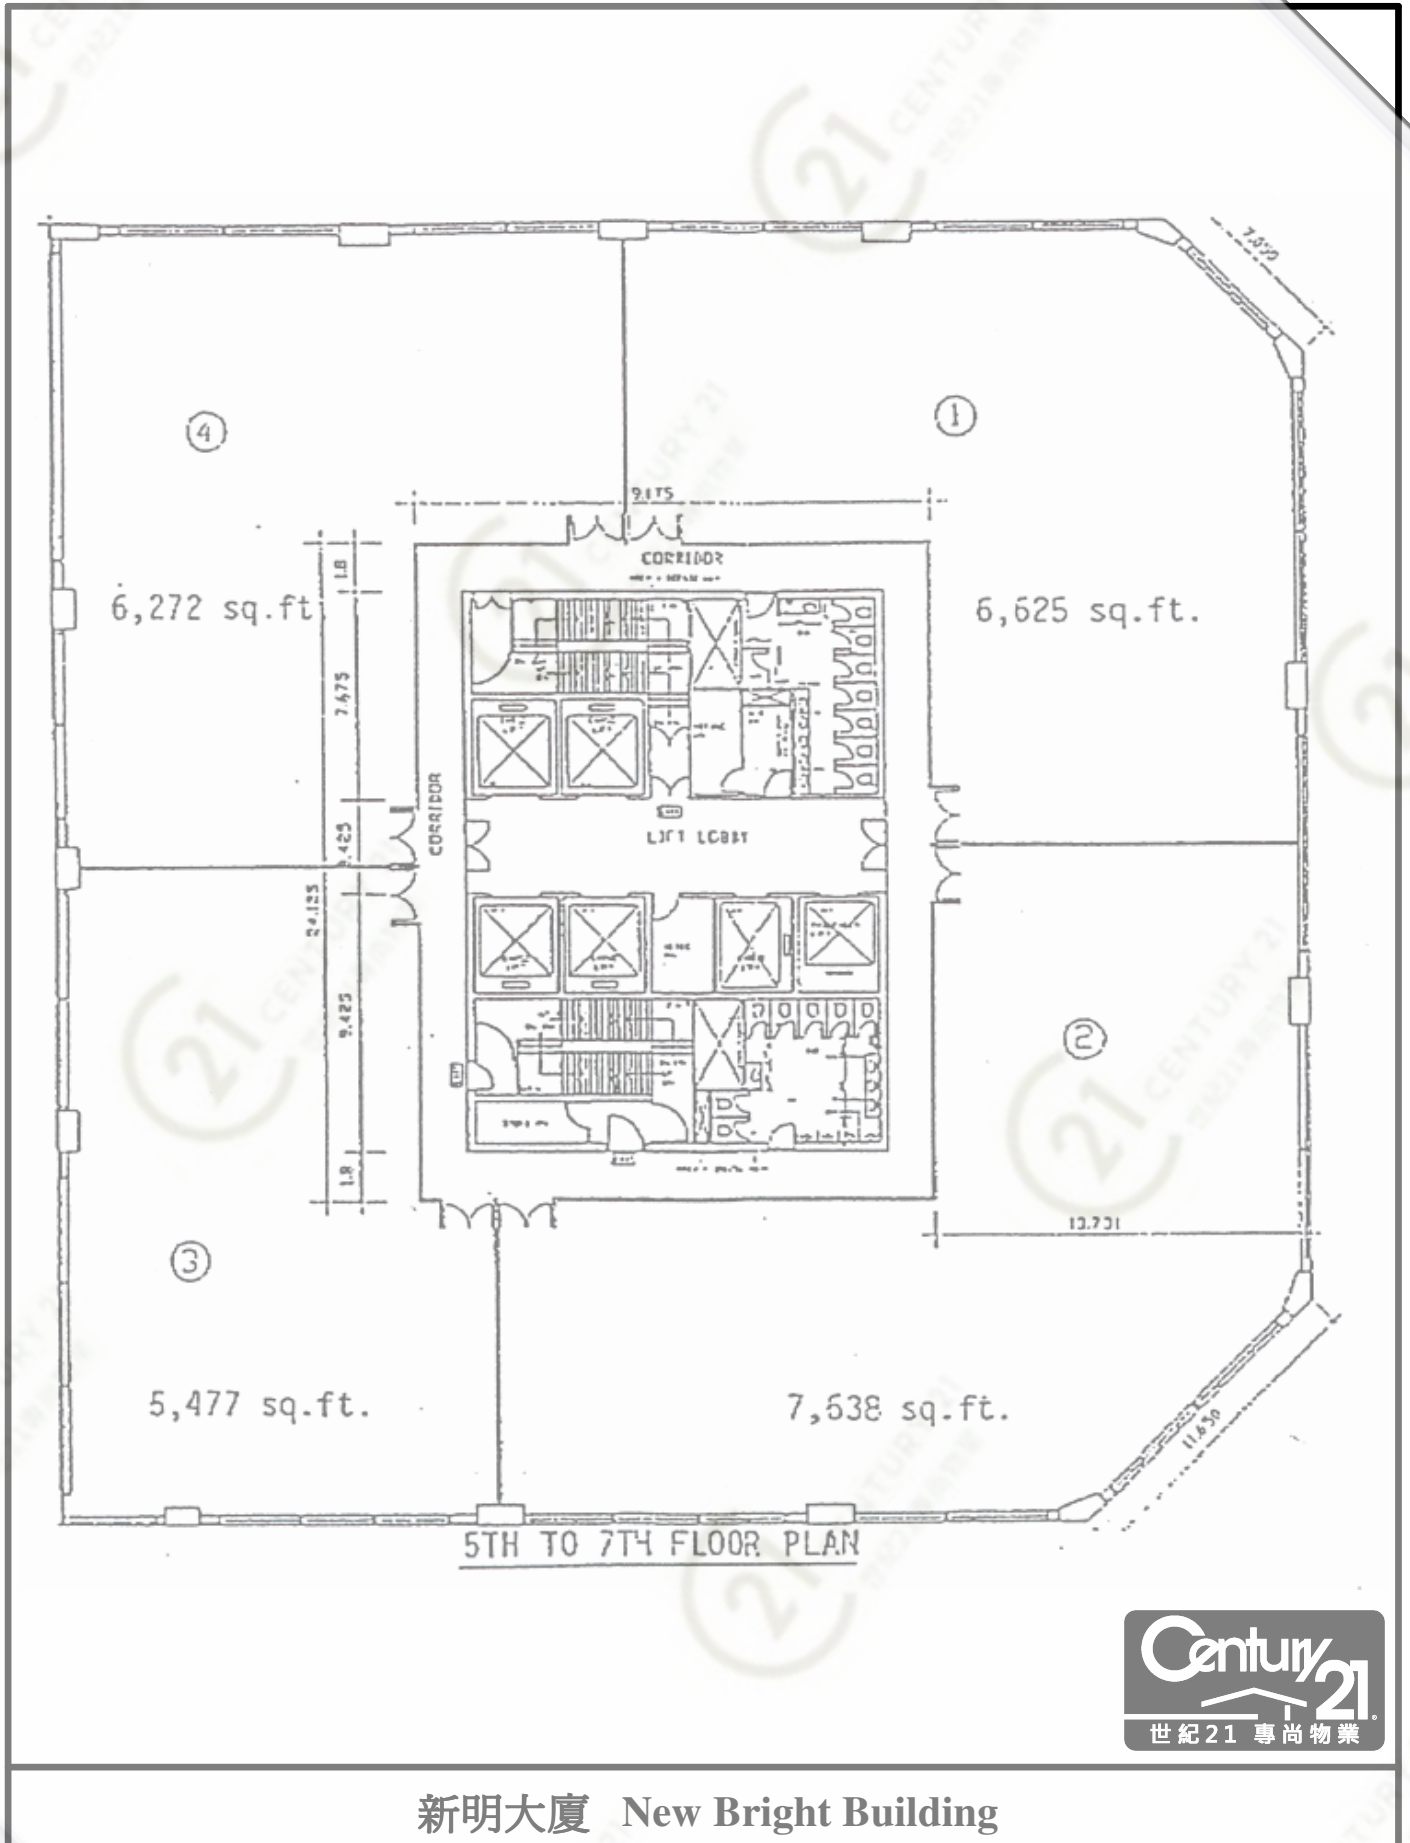


新明大廈 New Bright Building

NOT TO SCALE, FOR IDENTIFICATION PURPOSE ONLY

圖中所有數據比例，一概只作參考之用

# 平面圖

# Floor Plan

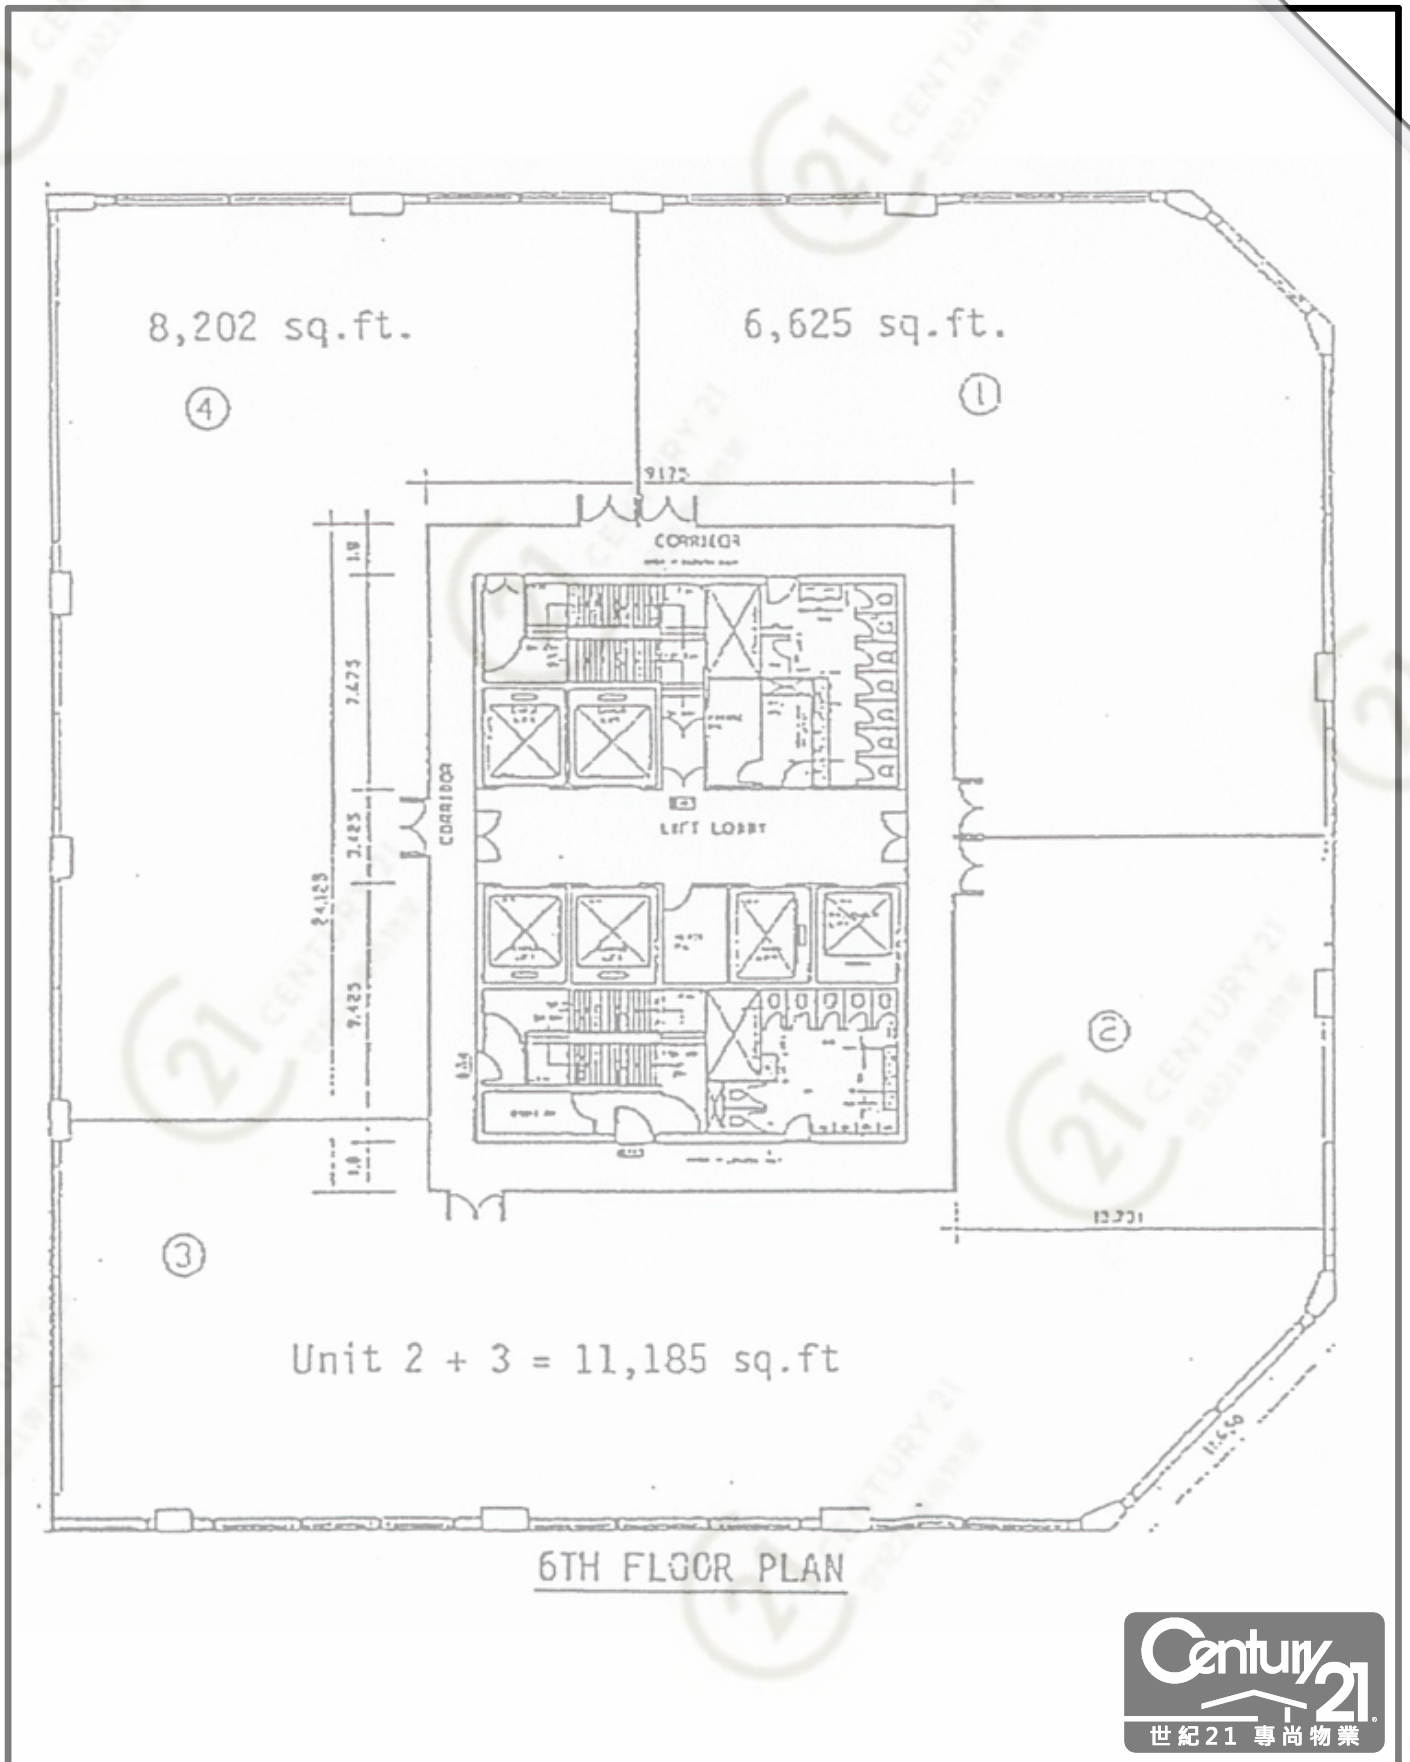


## 新明大廈 New Bright Building

NOT TO SCALE, FOR IDENTIFICATION PURPOSE ONLY  
圖中所有數據比例，一概只作參考之用



# 平面圖


# Floor Plan

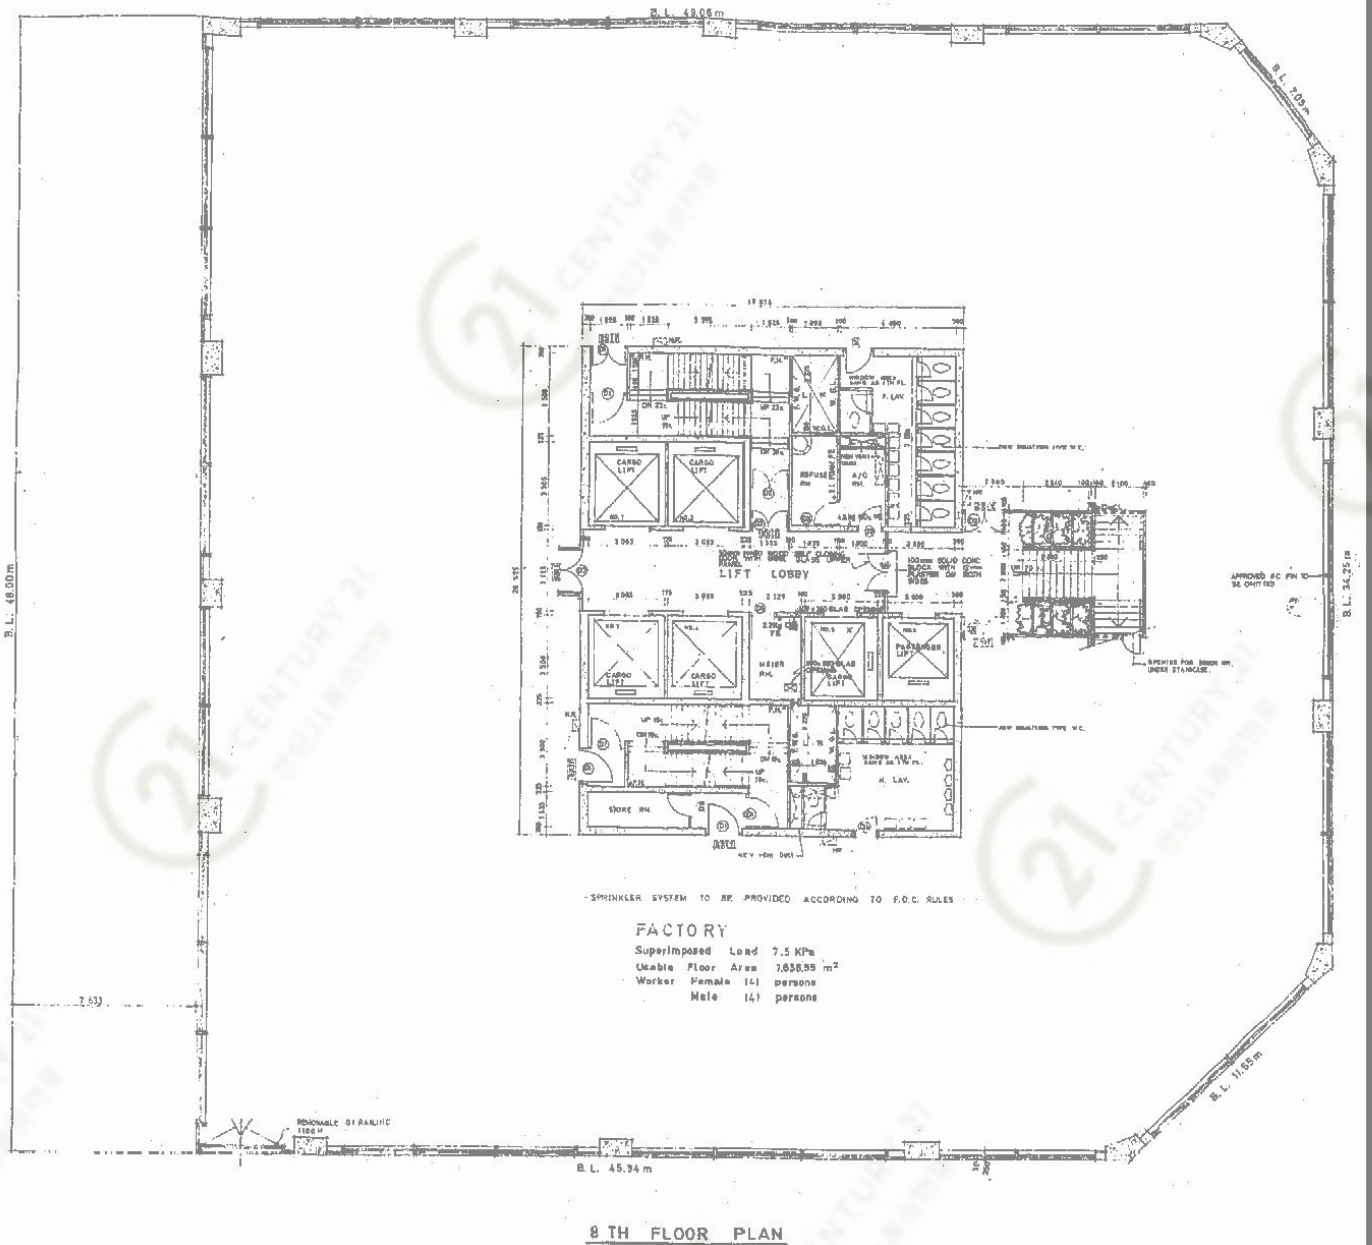

## 新明大廈 New Bright Building

NOT TO SCALE, FOR IDENTIFICATION PURPOSE ONLY

圖中所有數據比例，一概只作參考之用

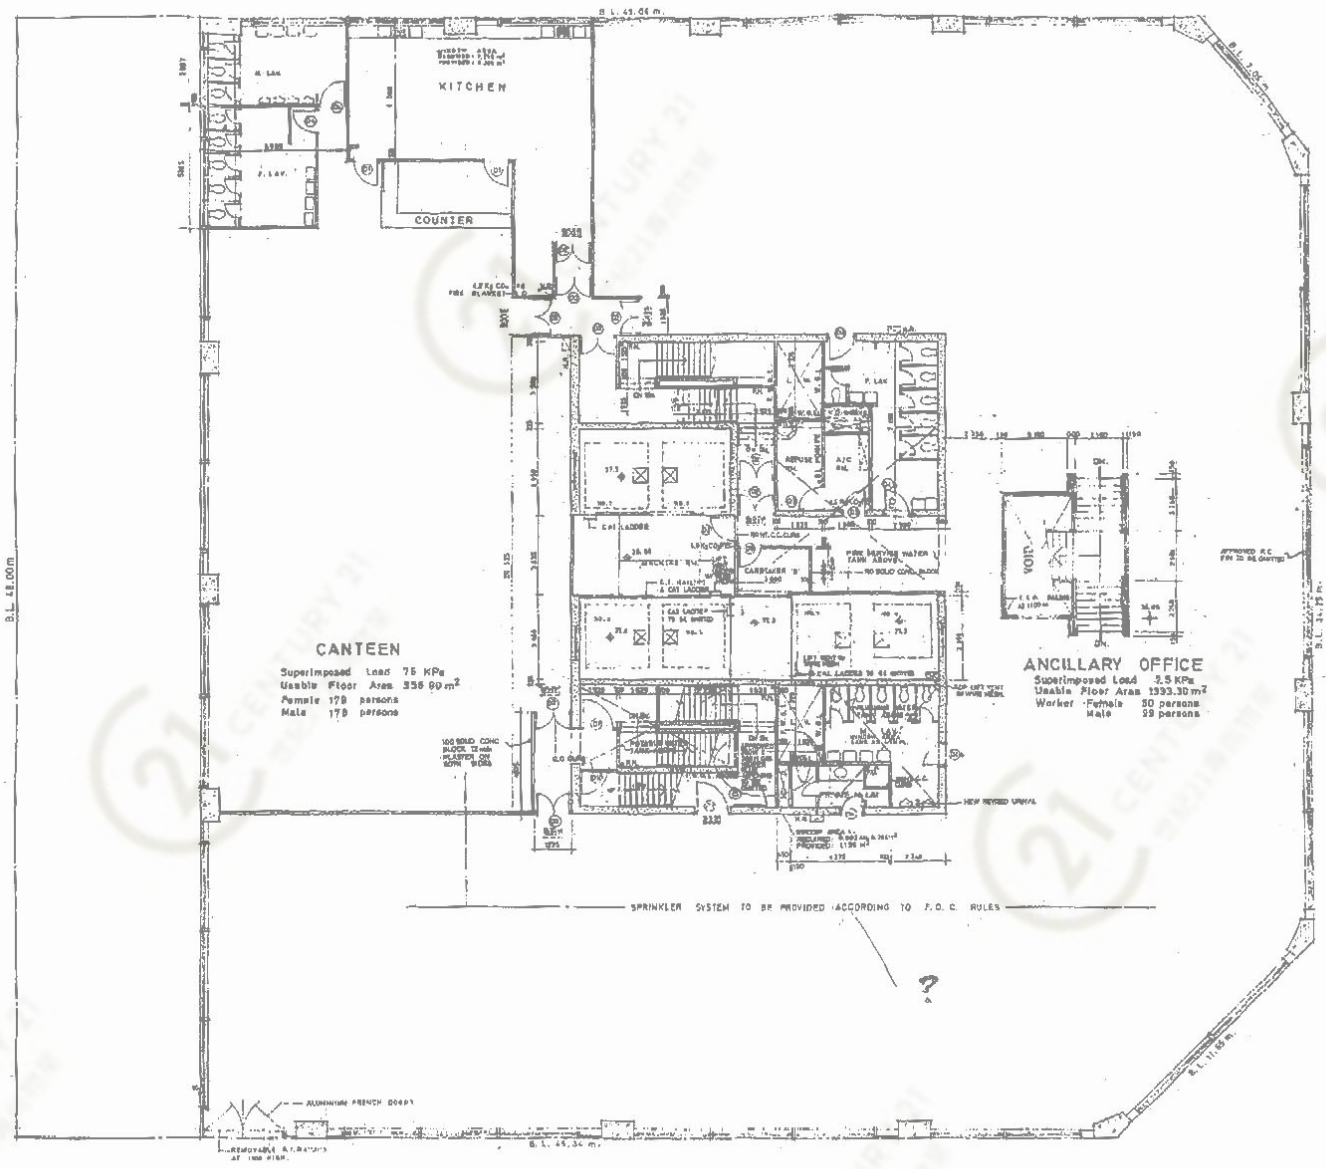


9 TH FLOOR PLAN



新明大廈 New Bright Building

**NOT TO SCALE, FOR IDENTIFICATION PURPOSE ONLY**  
 圖中所有數據比例，一概只作參考之用

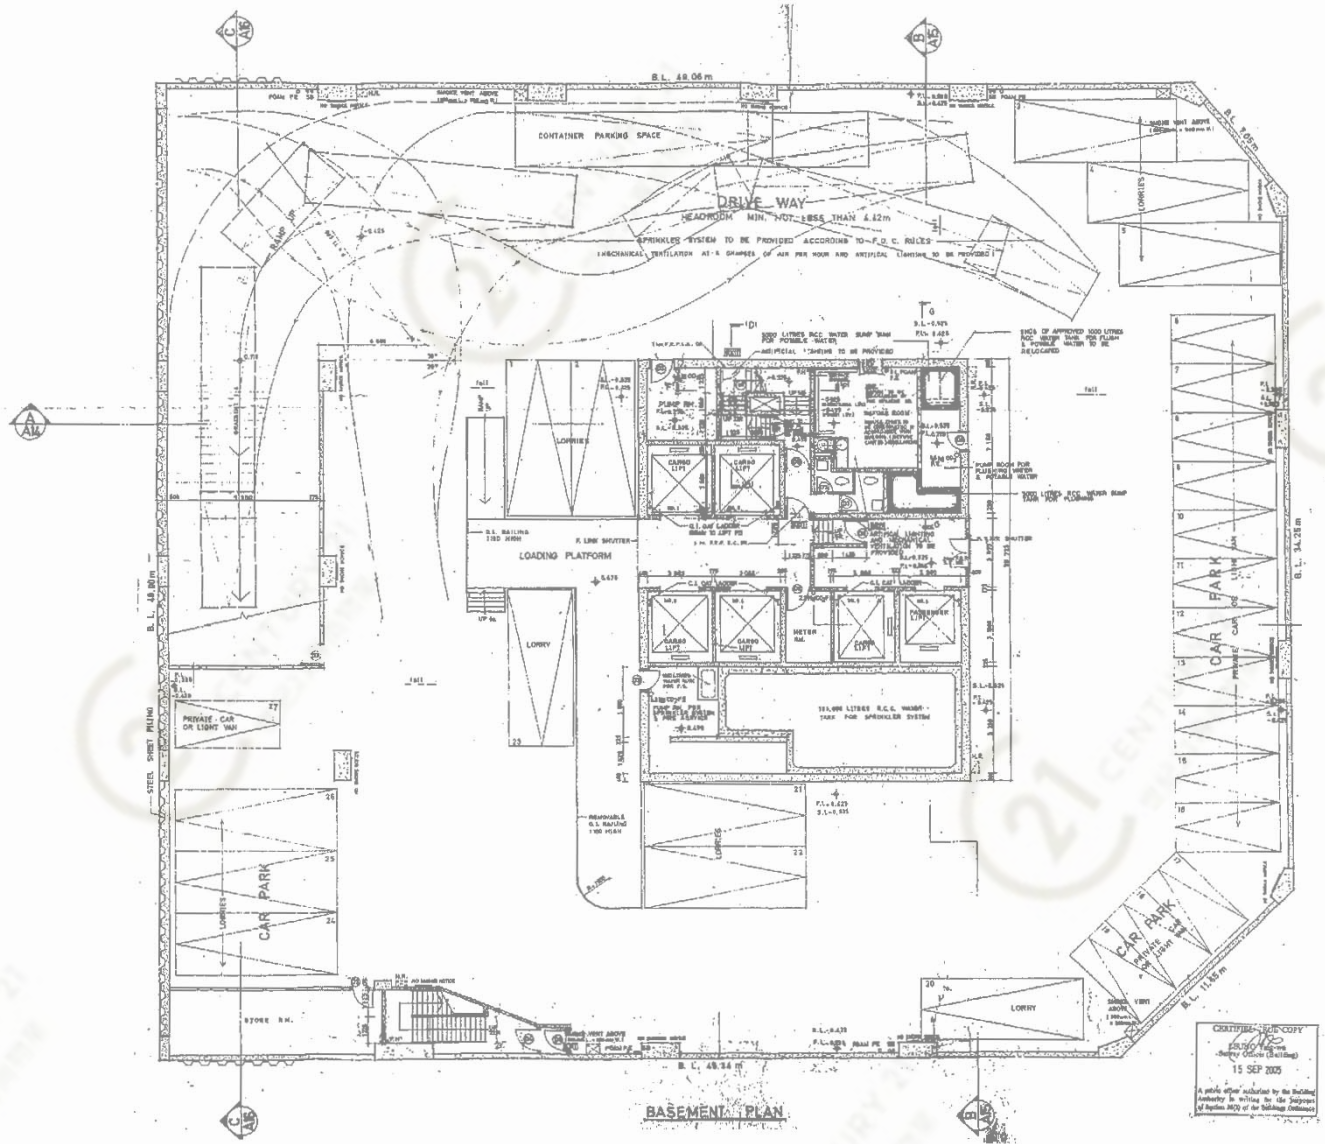

新明大廈 New Bright Building


NOT TO SCALE, FOR IDENTIFICATION PURPOSE ONLY

圖中所有數據比例，一概只作參考之用



# 平面圖

# Floor Plan

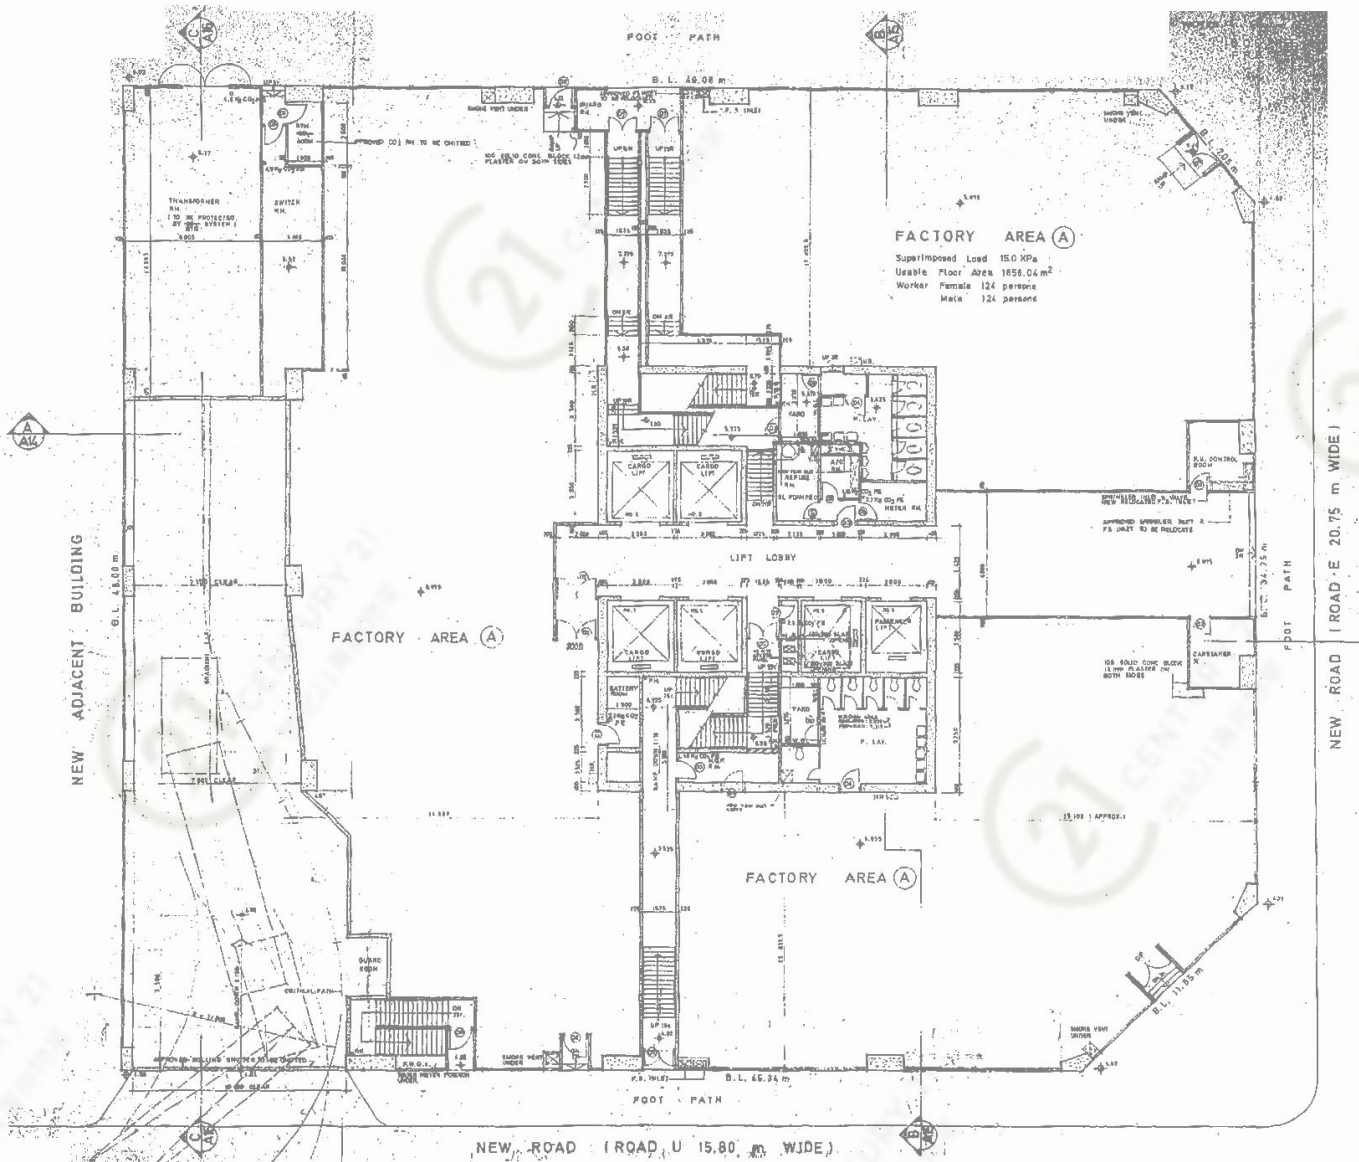

## 新明大廈 New Bright Building

NOT TO SCALE, FOR IDENTIFICATION PURPOSE ONLY

圖中所有數據比例，一概只作參考之用