
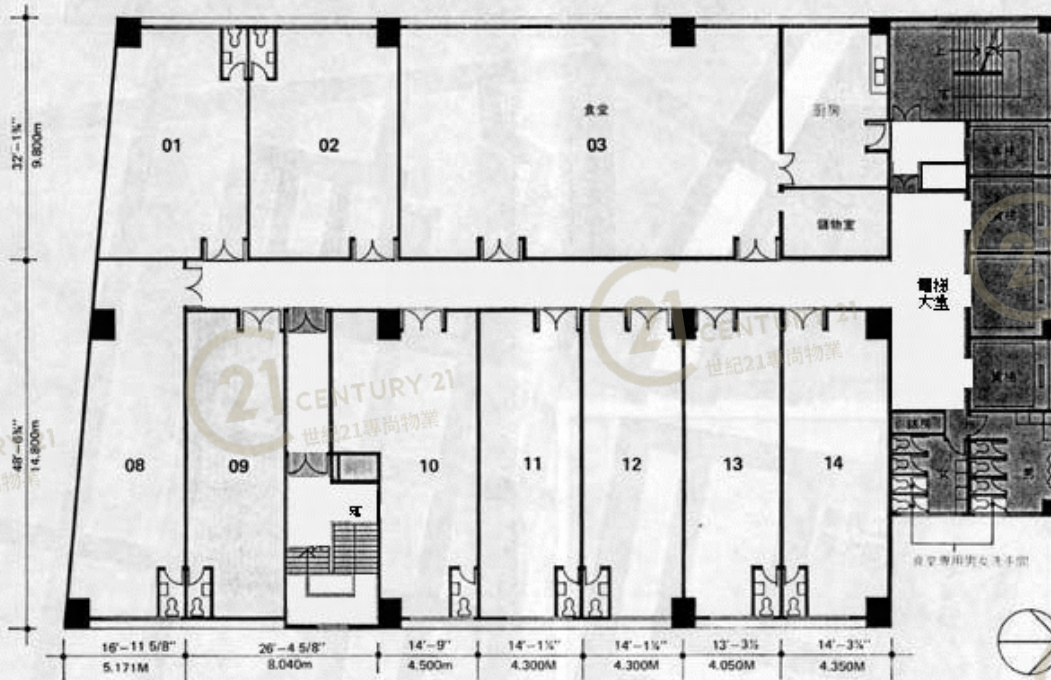


十四樓及天台平面圖

此層樓身高度為 10'-6"
此層之乘受力為 150 lb/ft²

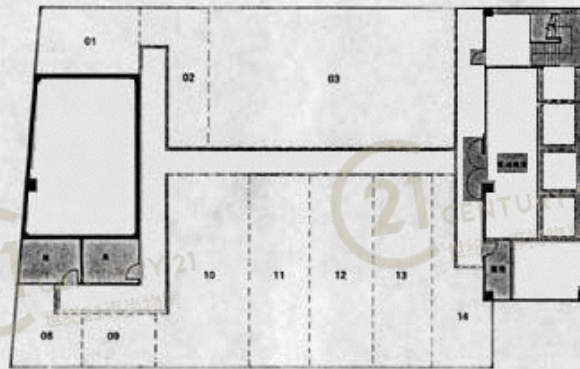


新興工業大廈 (屯門) Sun Hing Industrial Building (TM)

NOT TO SCALE, FOR IDENTIFICATION PURPOSE ONLY

圖中所有數據比例，一概只作參考之用

平面圖

Floor Plan

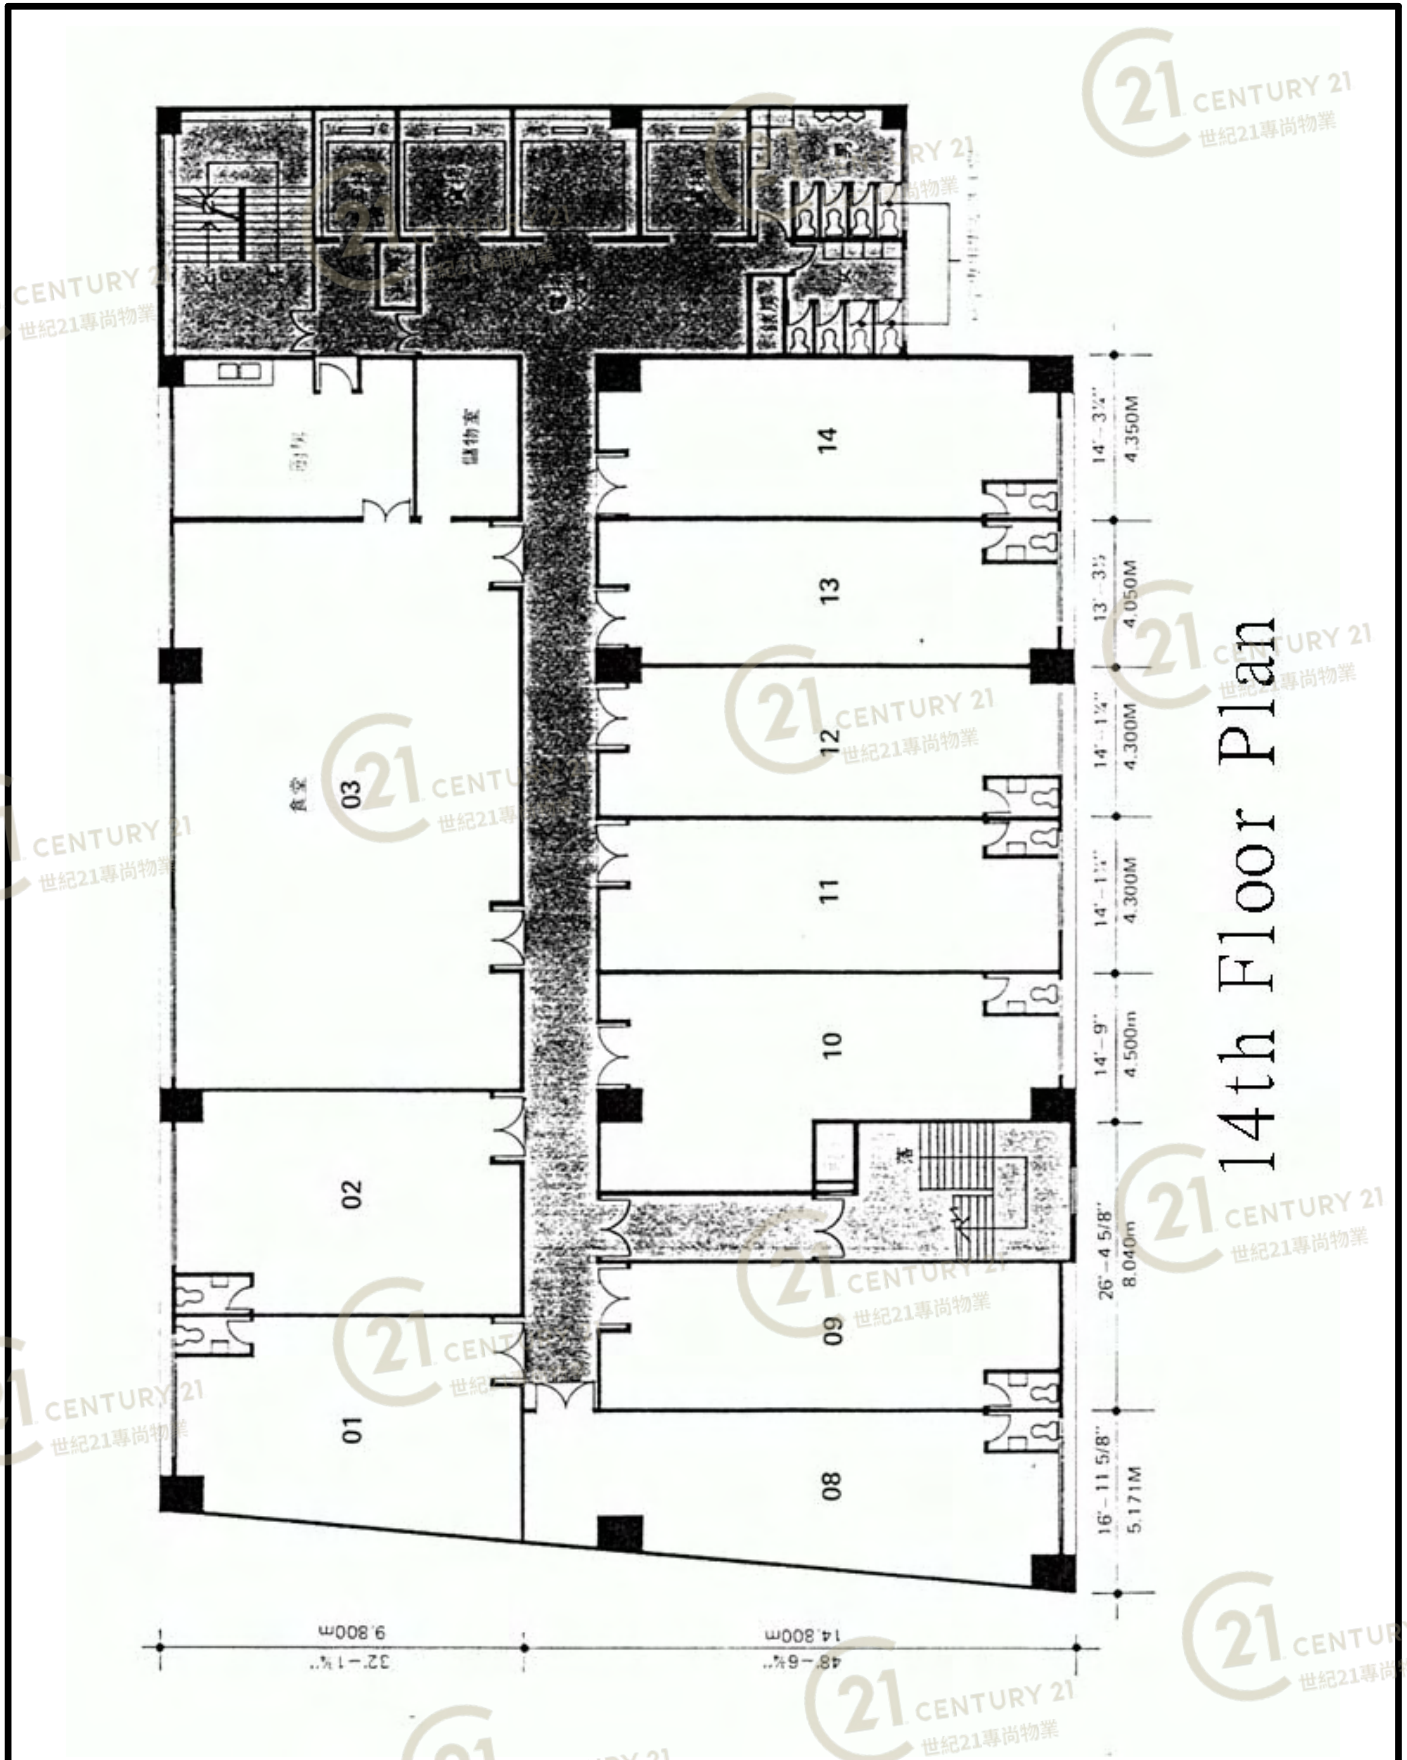

新興工業大廈 (屯門) Sun Hing Industrial Building (TM)

NOT TO SCALE, FOR IDENTIFICATION PURPOSE ONLY


圖中所有數據比例, 一概只作參考之用

平面圖

Floor Plan

一樓平面圖

此層之樓身高度為17'-5½"
此層之乘受力為300lb./ft²

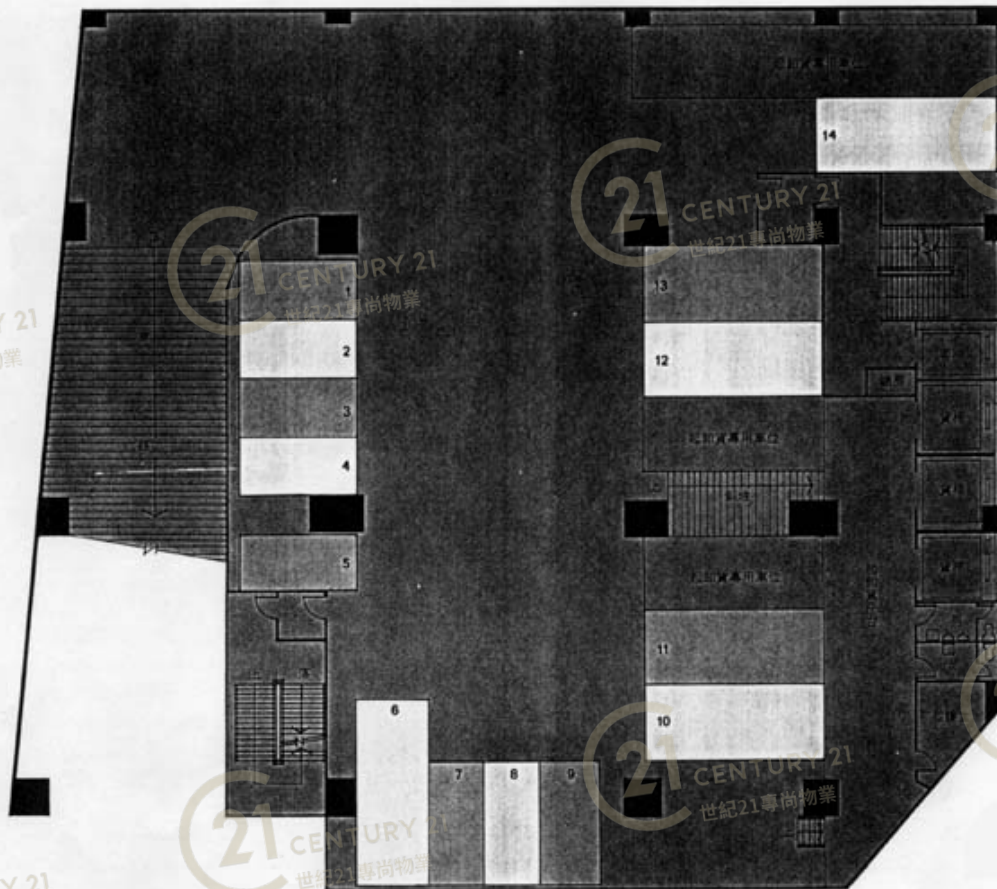


新興工業大廈 (屯門) Sun Hing Industrial Building (TM)

NOT TO SCALE, FOR IDENTIFICATION PURPOSE ONLY

圖中所有數據比例，一概只作參考之用

平面圖

Floor Plan

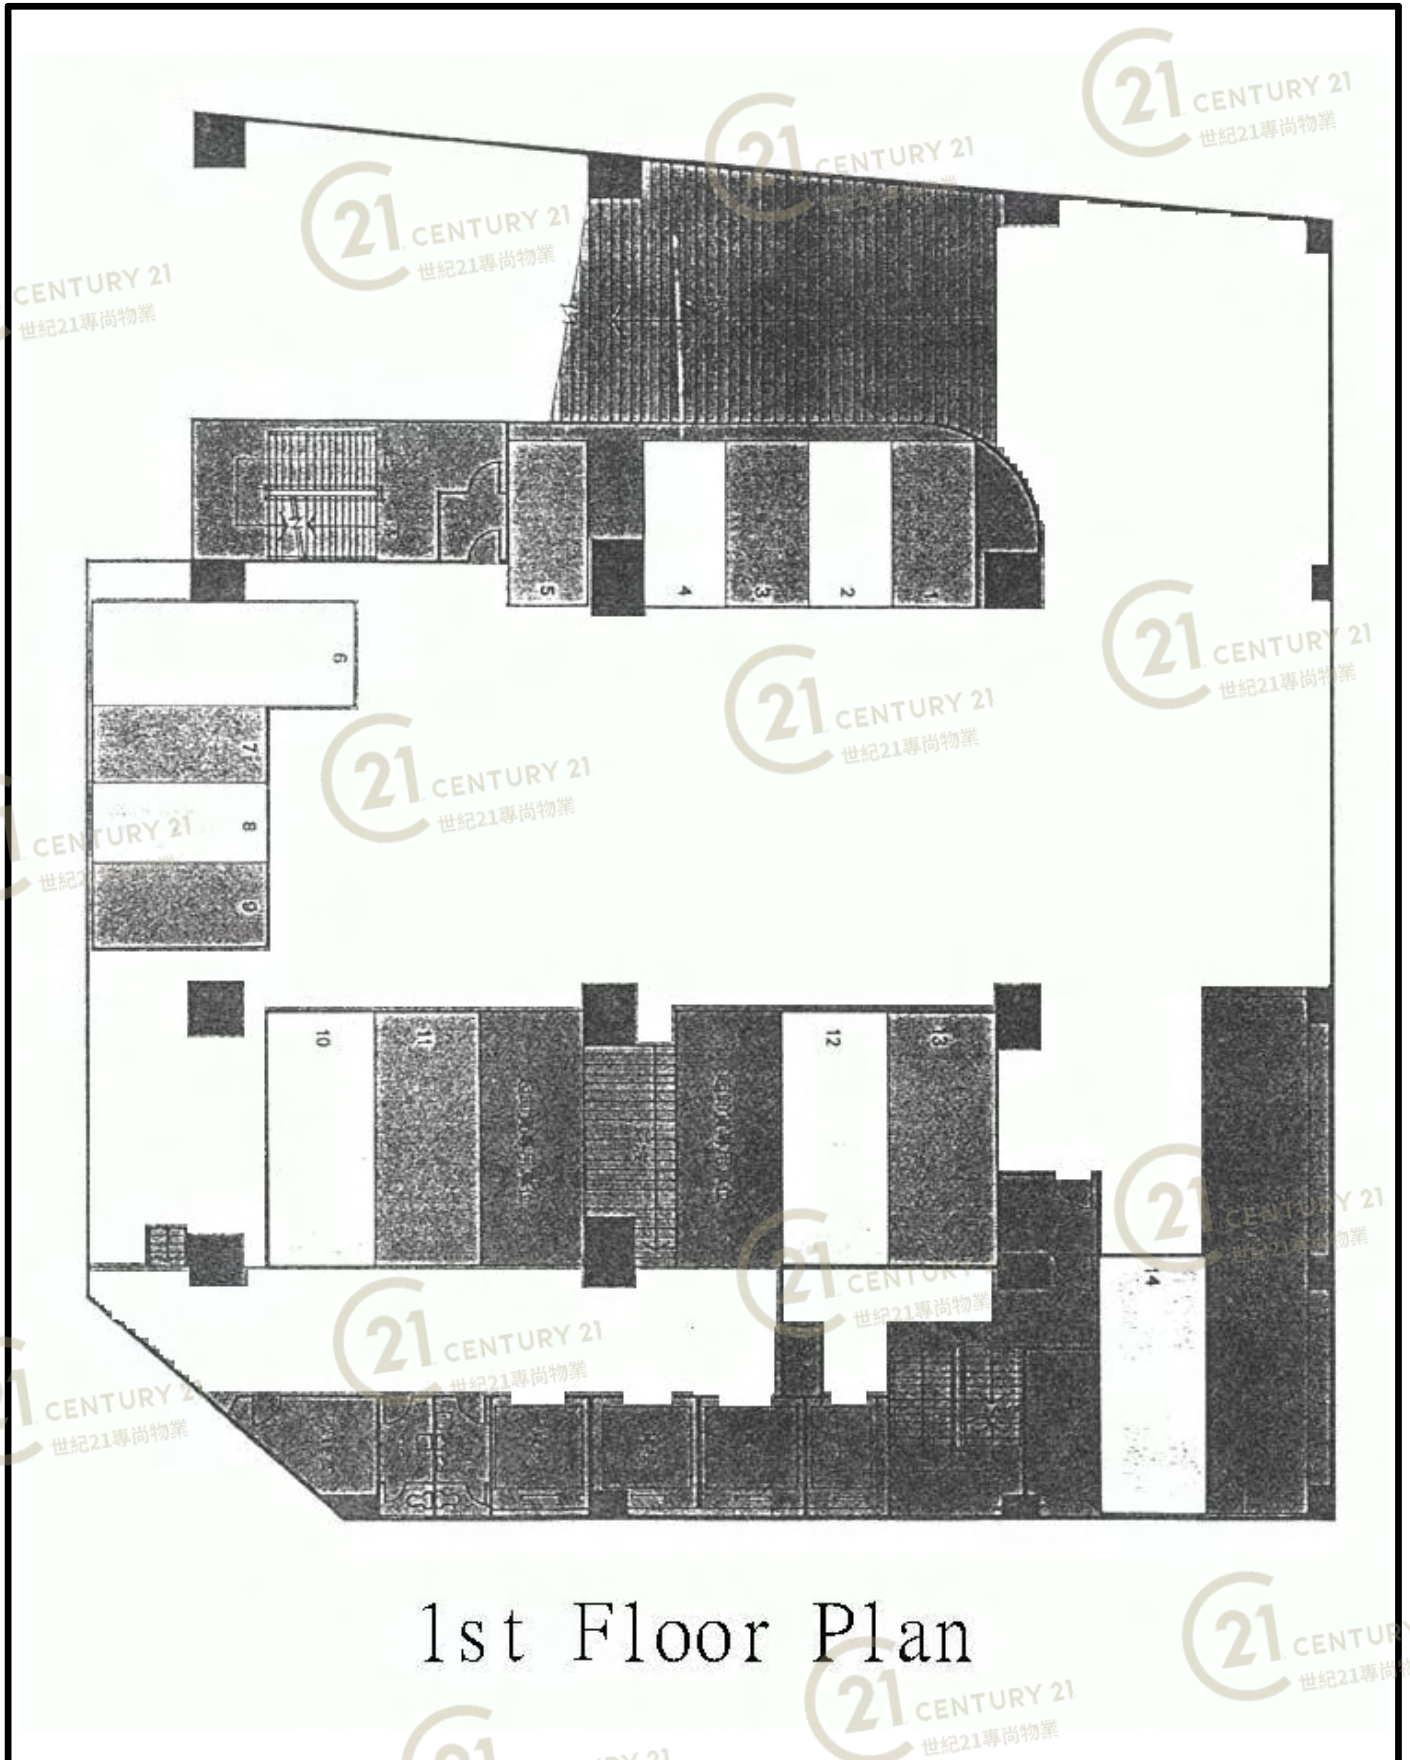

1st Floor Plan

新興工業大廈 (屯門) Sun Hing Industrial Building (TM)

NOT TO SCALE, FOR IDENTIFICATION PURPOSE ONLY


圖中所有數據比例，一概只作參考之用

平面圖

Floor Plan

一樓平面圖

此層之樓身高度為17'-5½"
此層之乘受力為300lb./ft²

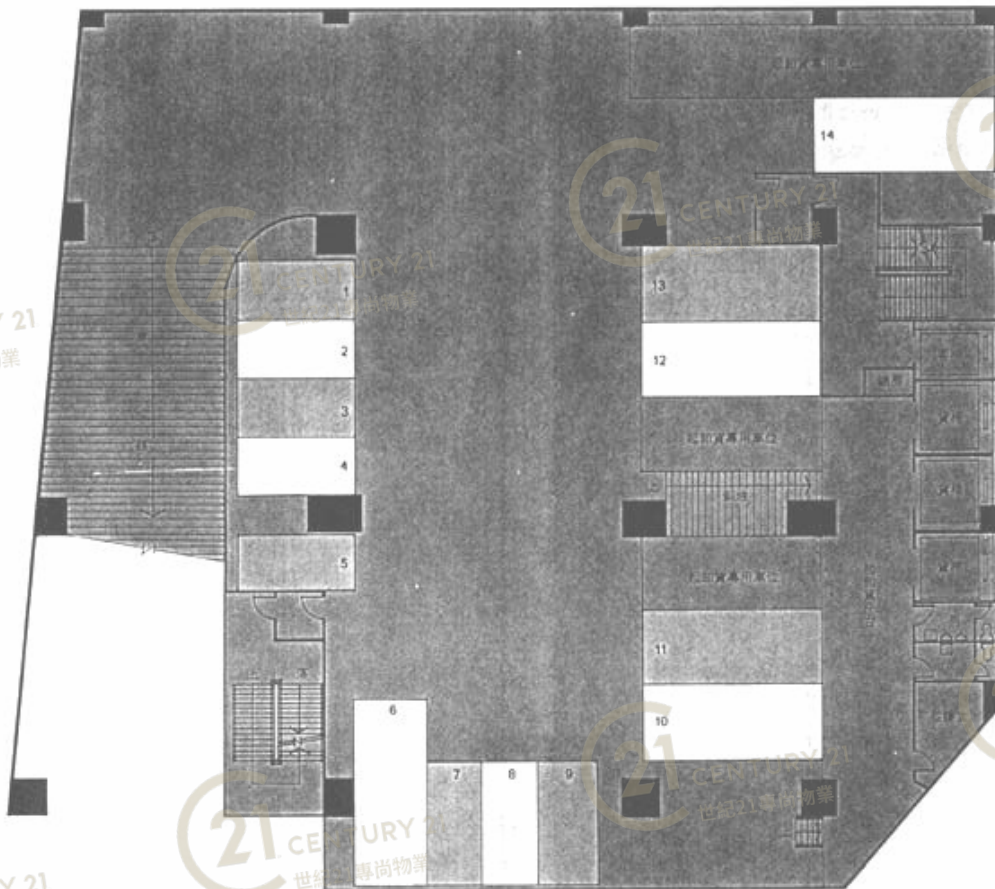


新興工業大廈 (屯門) Sun Hing Industrial Building (TM)

NOT TO SCALE, FOR IDENTIFICATION PURPOSE ONLY

圖中所有數據比例，一概只作參考之用

平面圖

Floor Plan

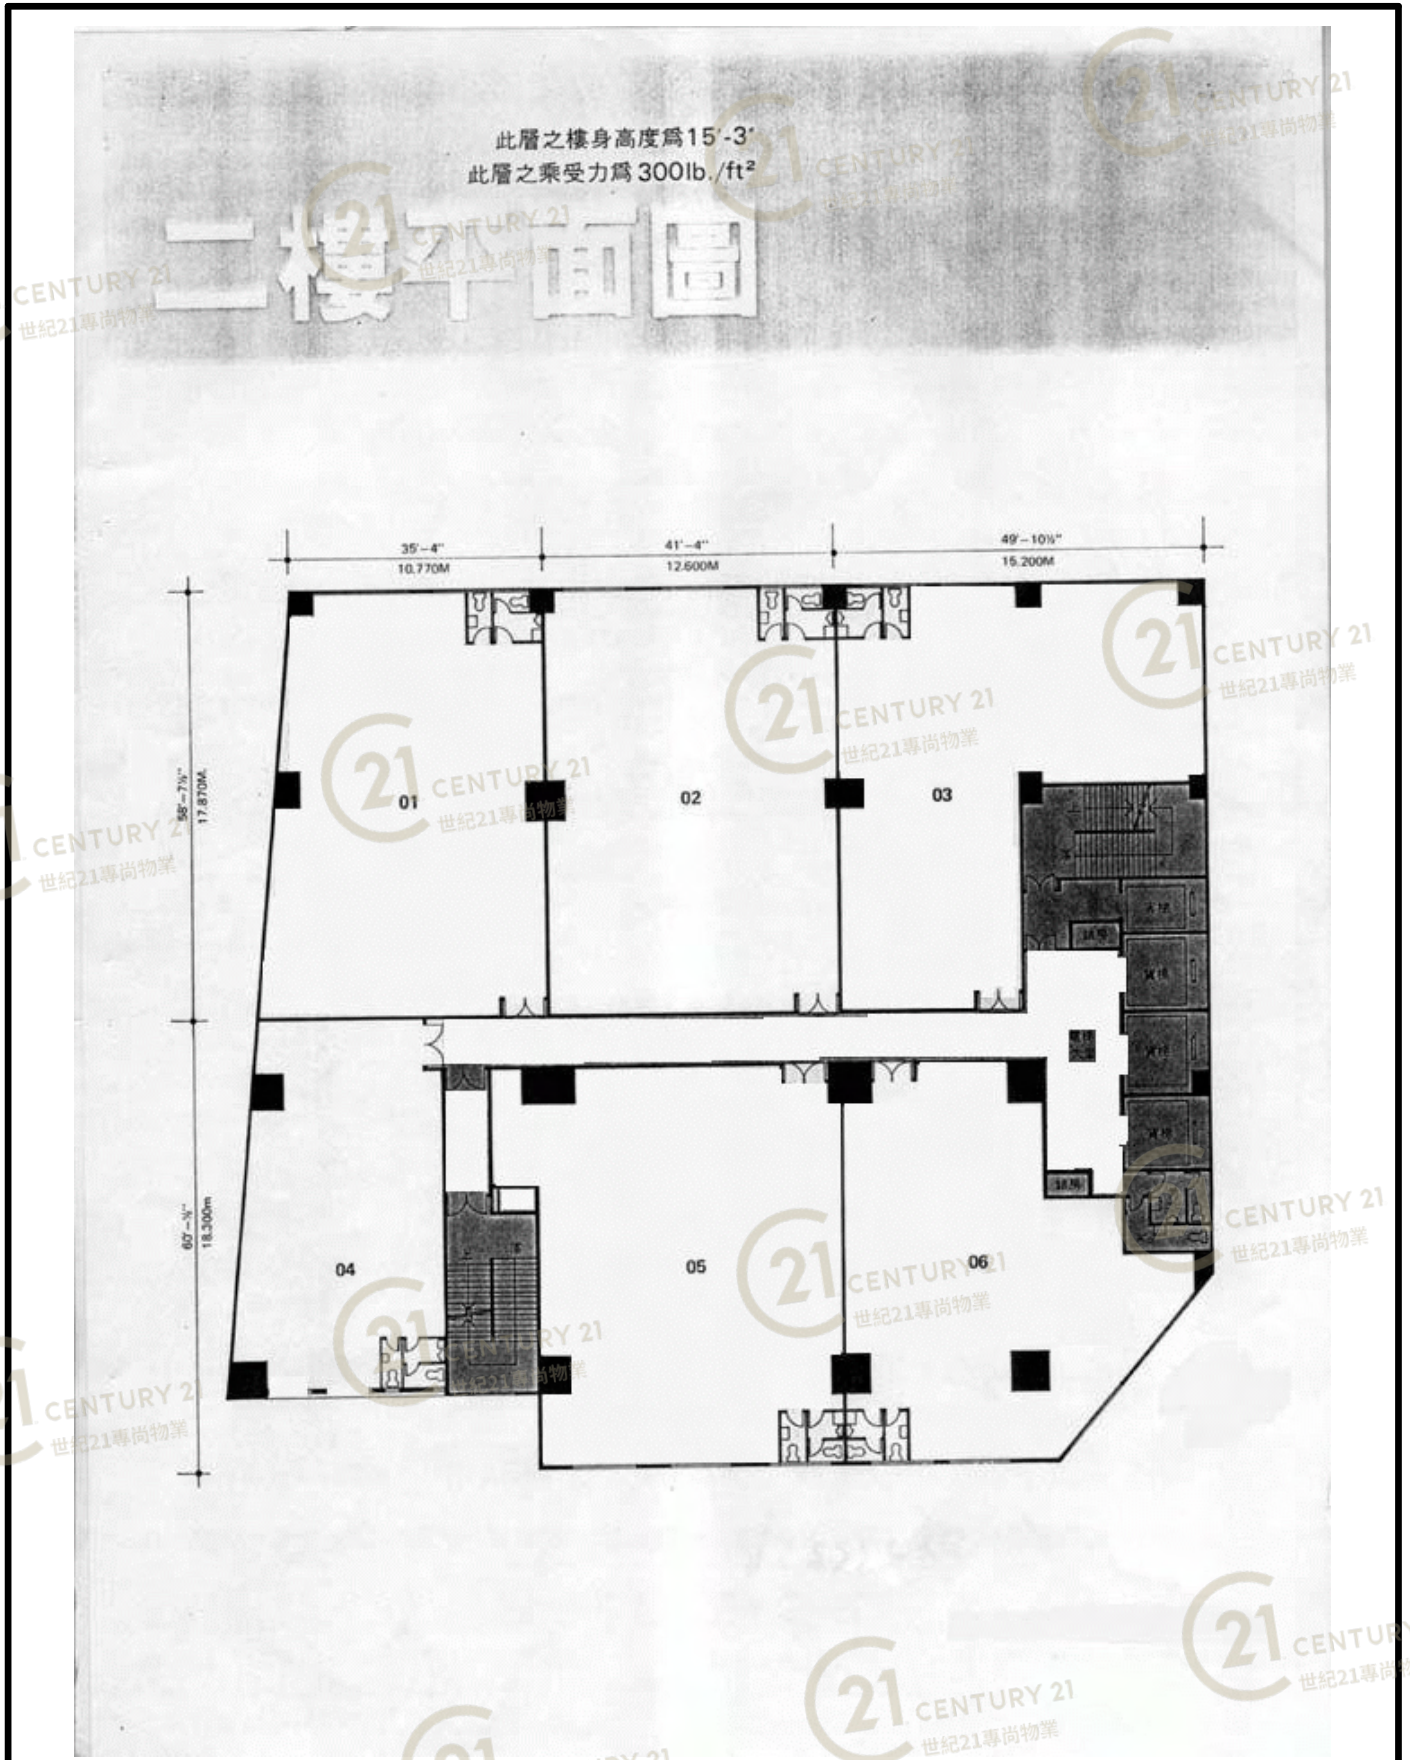


新興工業大廈 (屯門) Sun Hing Industrial Building (TM)

NOT TO SCALE, FOR IDENTIFICATION PURPOSE ONLY

圖中所有數據比例，一概只作參考之用

平面圖

Floor Plan

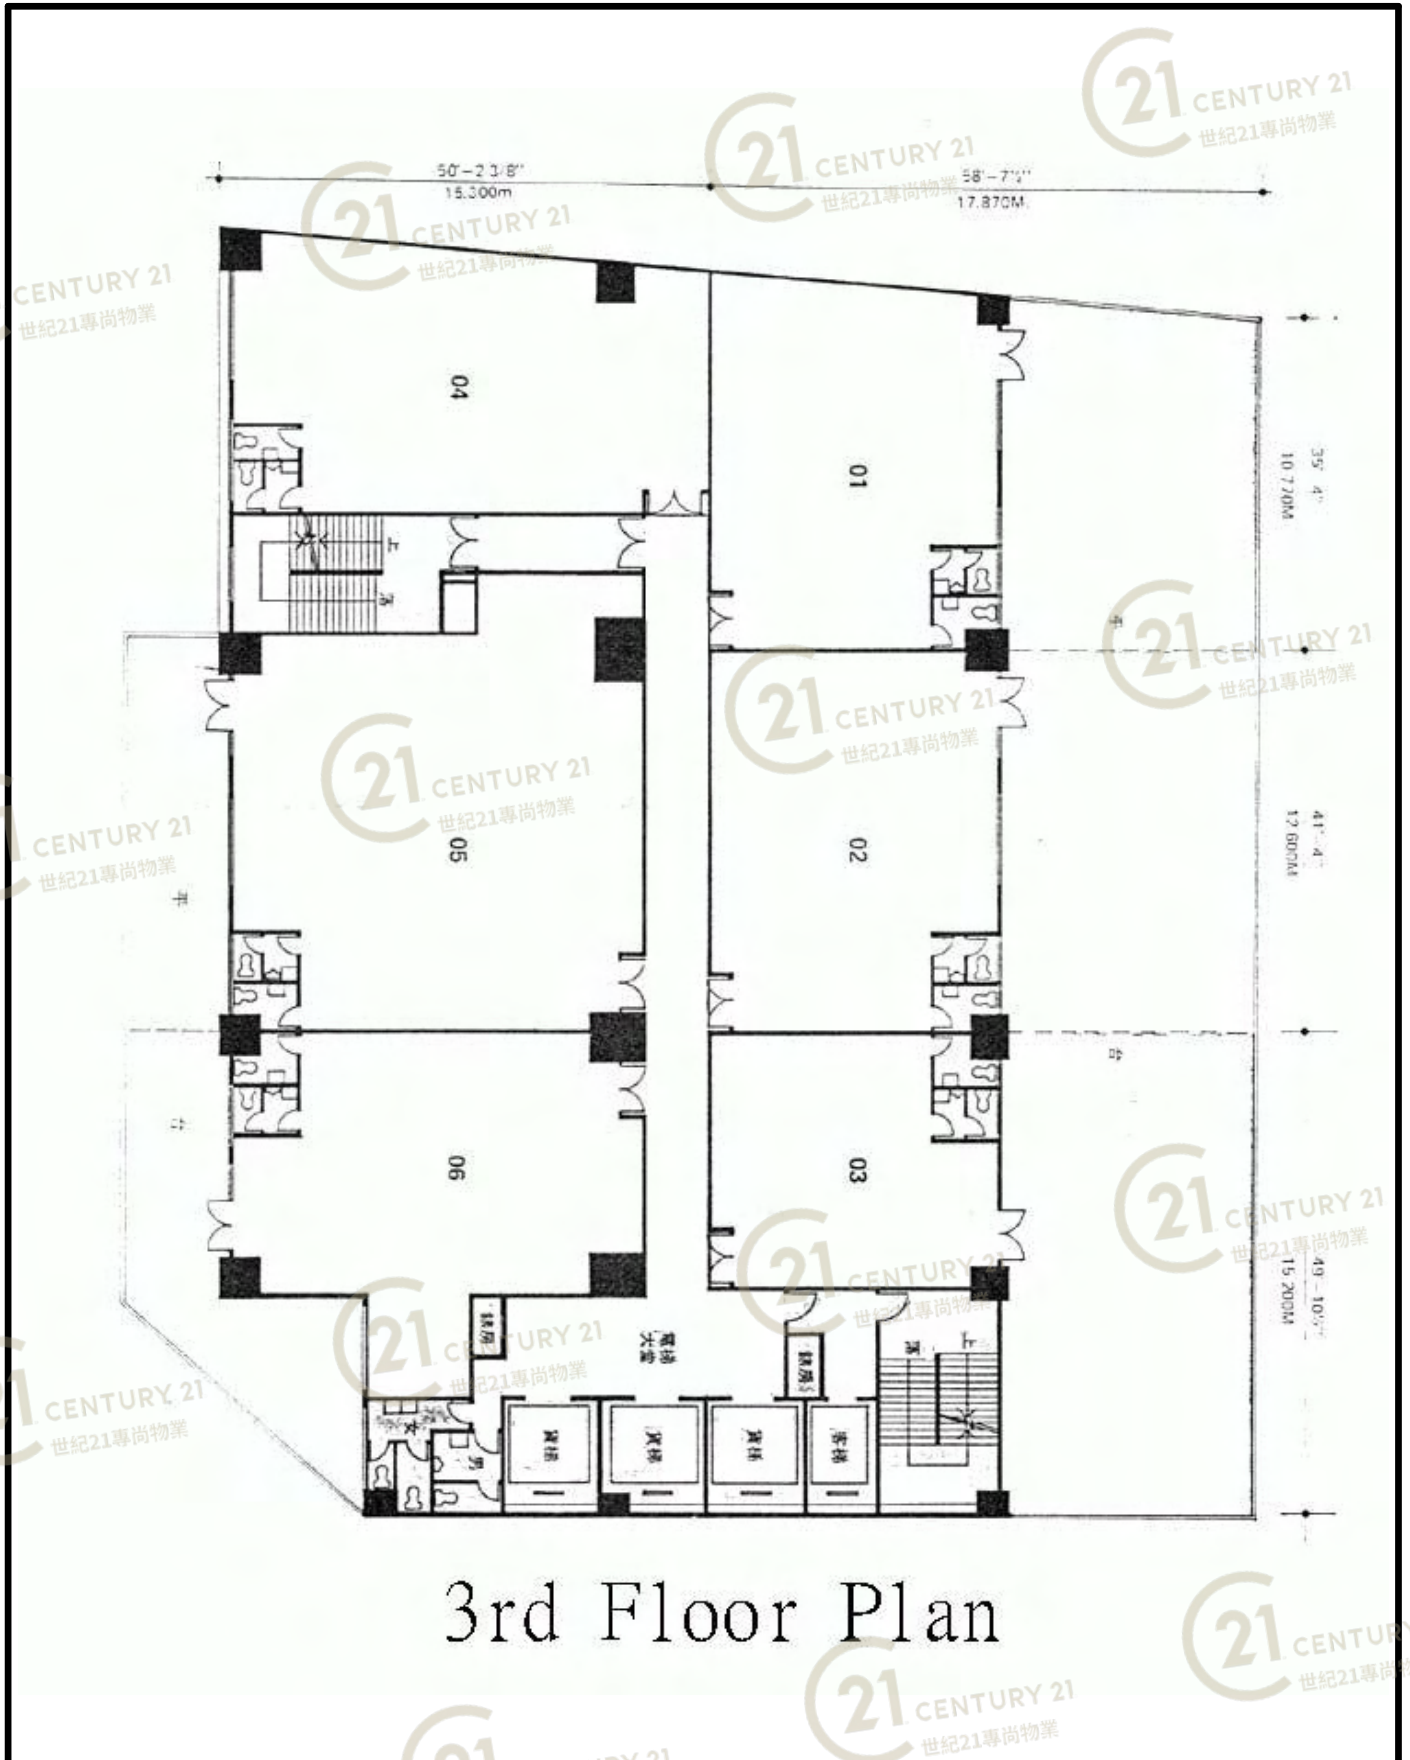

3rd Floor Plan


新興工業大廈 (屯門) Sun Hing Industrial Building (TM)

NOT TO SCALE, FOR IDENTIFICATION PURPOSE ONLY

圖中所有數據比例，一概只作參考之用

此層之樓身高度為15'-9"
此層之承受力為300lb./ft²

三樓平面圖

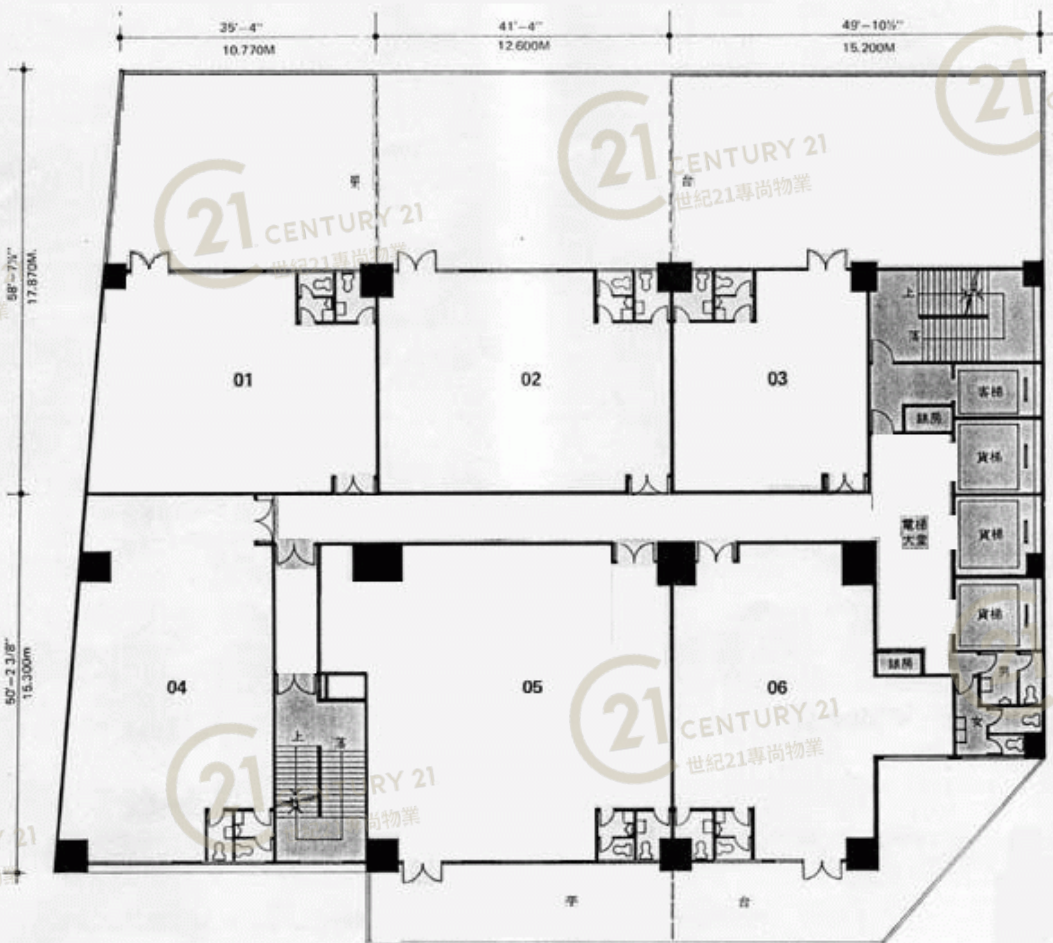


新興工業大廈 (屯門) Sun Hing Industrial Building (TM)

NOT TO SCALE, FOR IDENTIFICATION PURPOSE ONLY

圖中所有數據比例，一概只作參考之用

平面圖

Floor Plan

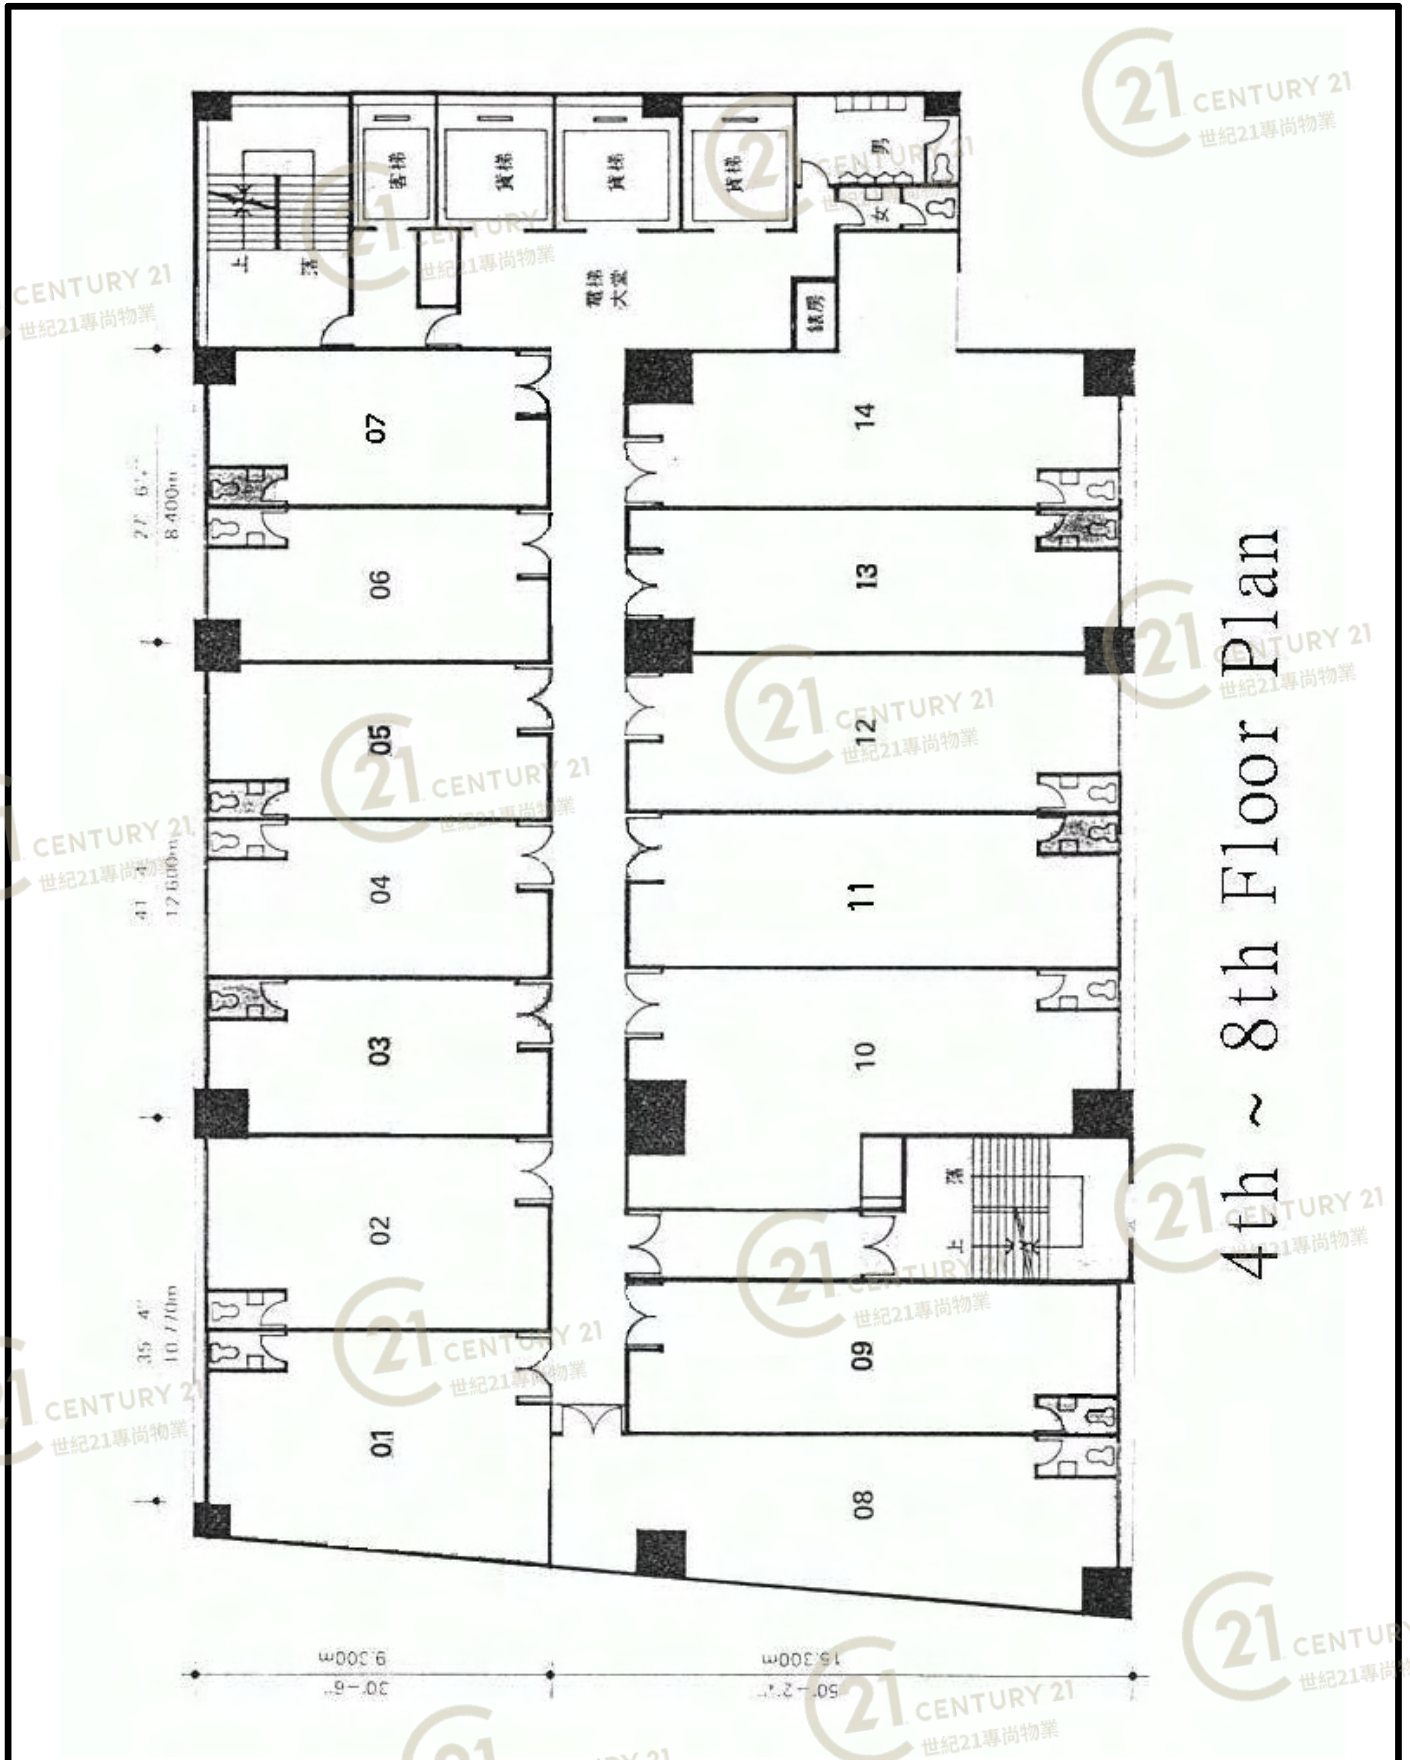


4th ~ 8th Floor Plan

新興工業大廈 (屯門) Sun Hing Industrial Building (TM)

NOT TO SCALE, FOR IDENTIFICATION PURPOSE ONLY

圖中所有數據比例，一概只作參考之用

四至八樓平面圖

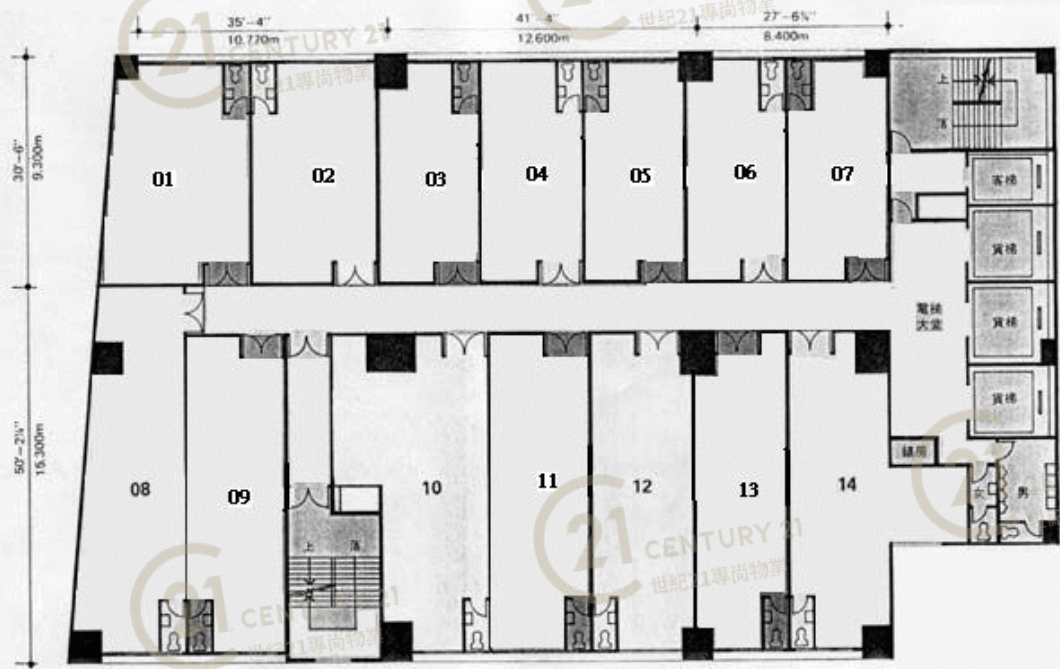


新興工業大廈 (屯門) Sun Hing Industrial Building (TM)

NOT TO SCALE, FOR IDENTIFICATION PURPOSE ONLY

圖中所有數據比例，一概只作參考之用

平面圖

Floor Plan

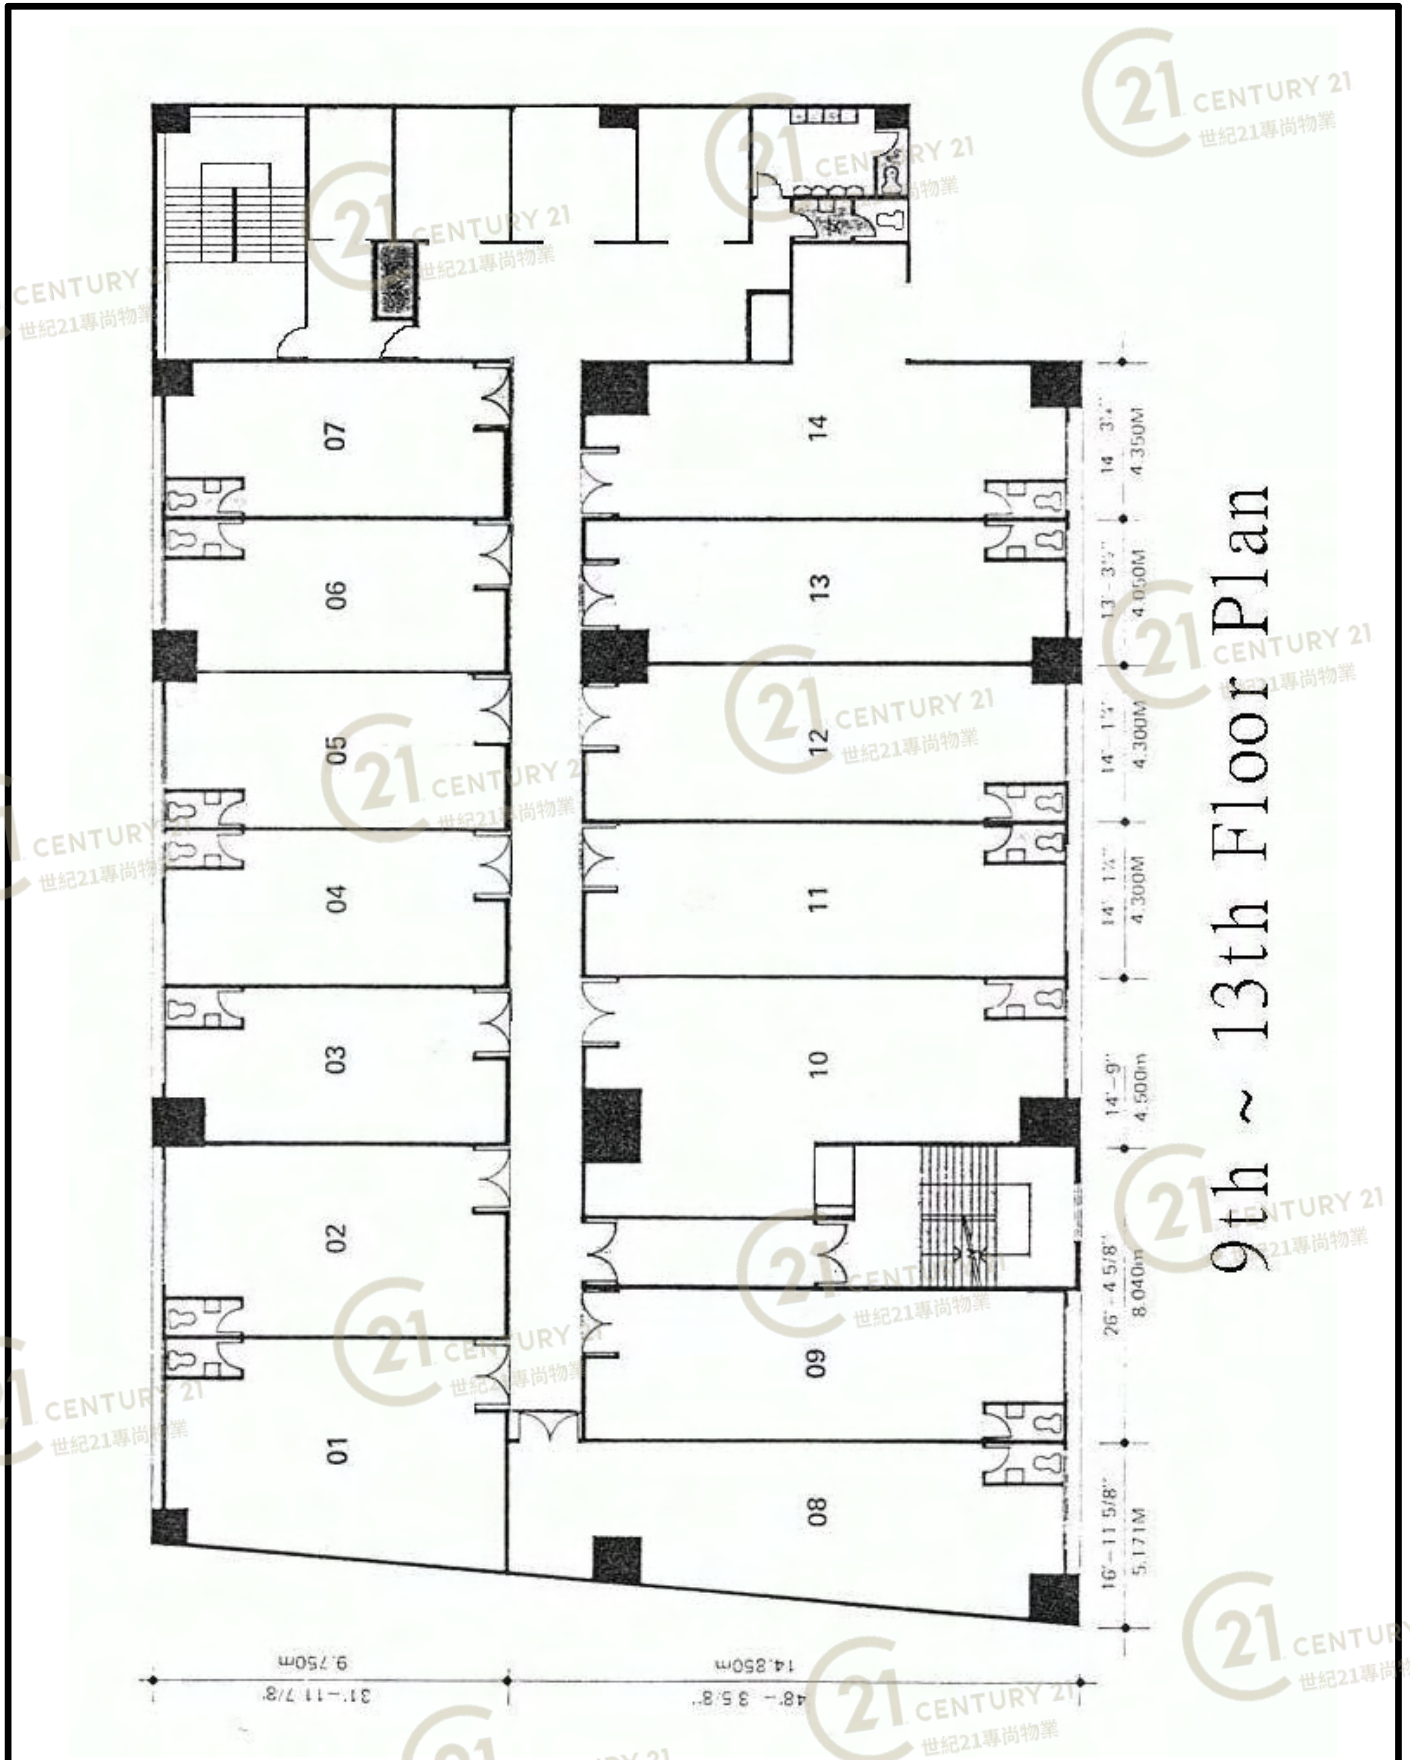


新興工業大廈 (屯門) Sun Hing Industrial Building (TM)

NOT TO SCALE, FOR IDENTIFICATION PURPOSE ONLY

圖中所有數據比例，一概只作參考之用

九至十三樓平面圖

每層樓身高度為10'-6"
每層之乘受力為150lb./ft²

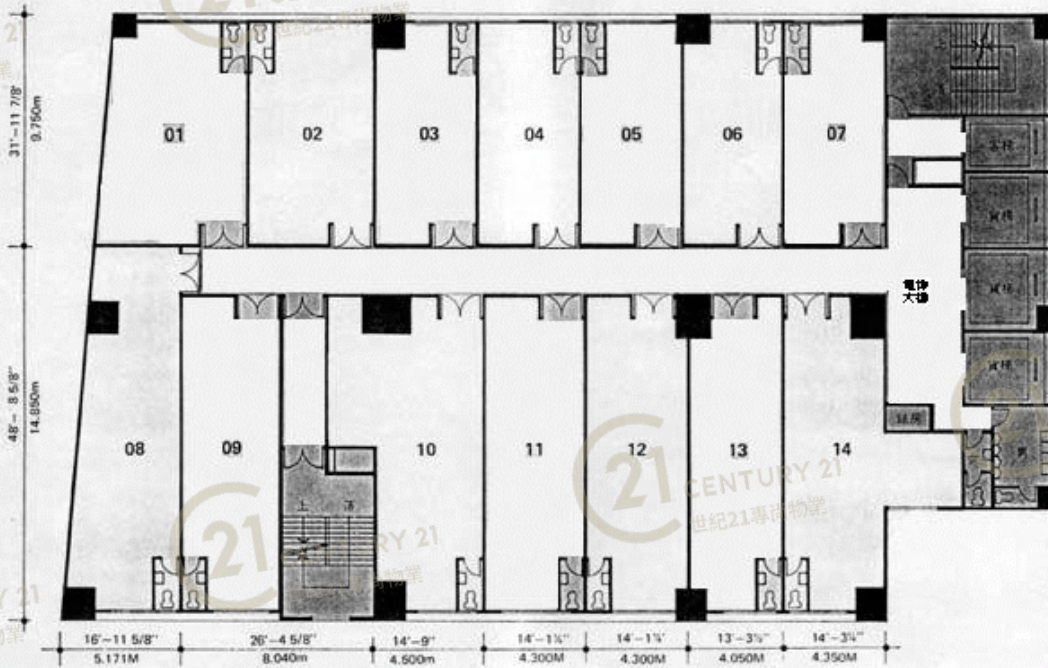


新興工業大廈 (屯門) Sun Hing Industrial Building (TM)

NOT TO SCALE, FOR IDENTIFICATION PURPOSE ONLY

圖中所有數據比例，一概只作參考之用

平面圖

Floor Plan

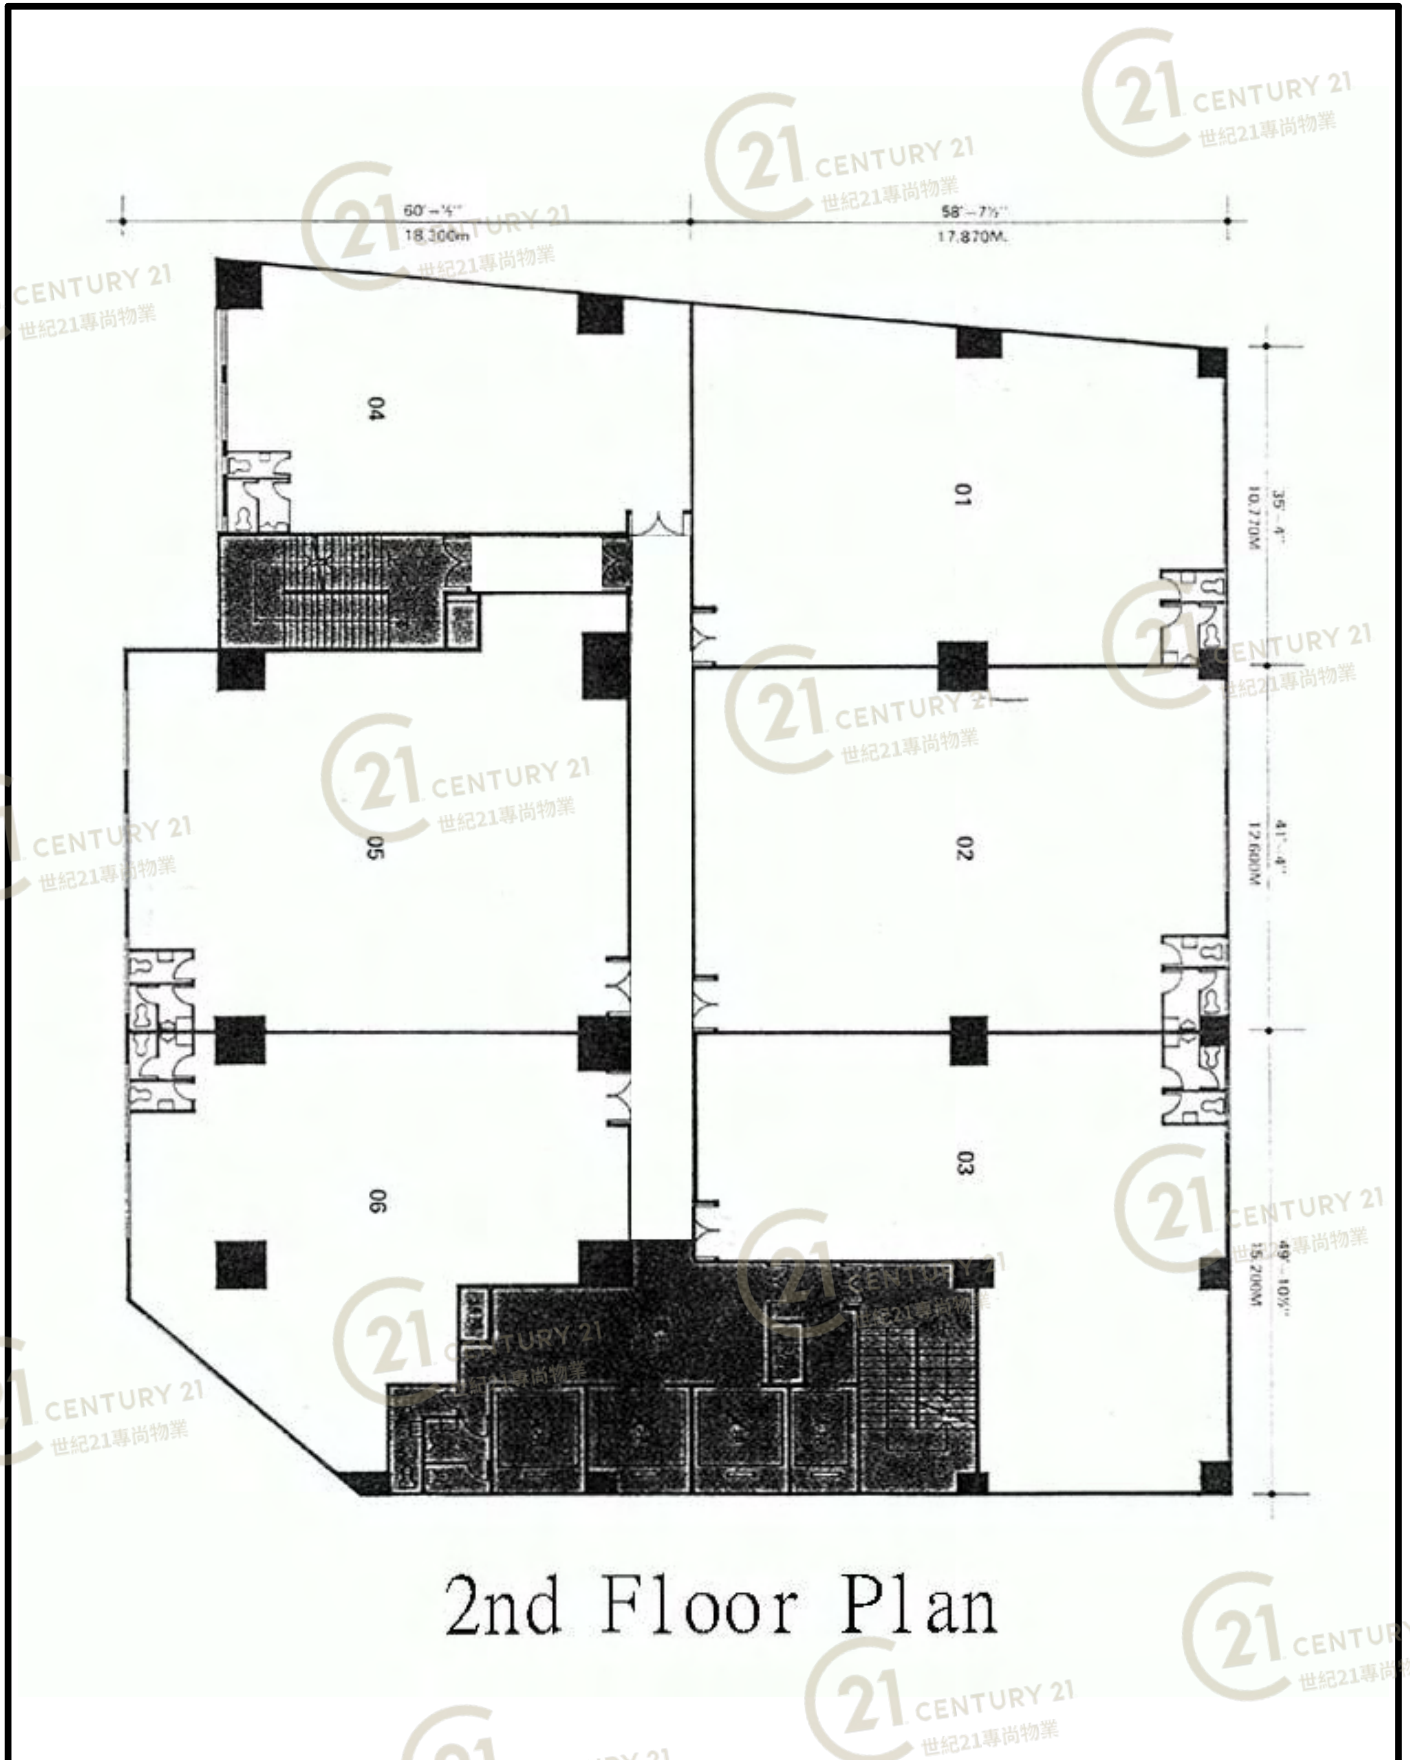

2nd Floor Plan


新興工業大廈 (屯門) Sun Hing Industrial Building (TM)

NOT TO SCALE, FOR IDENTIFICATION PURPOSE ONLY

圖中所有數據比例，一概只作參考之用

平面圖

Floor Plan

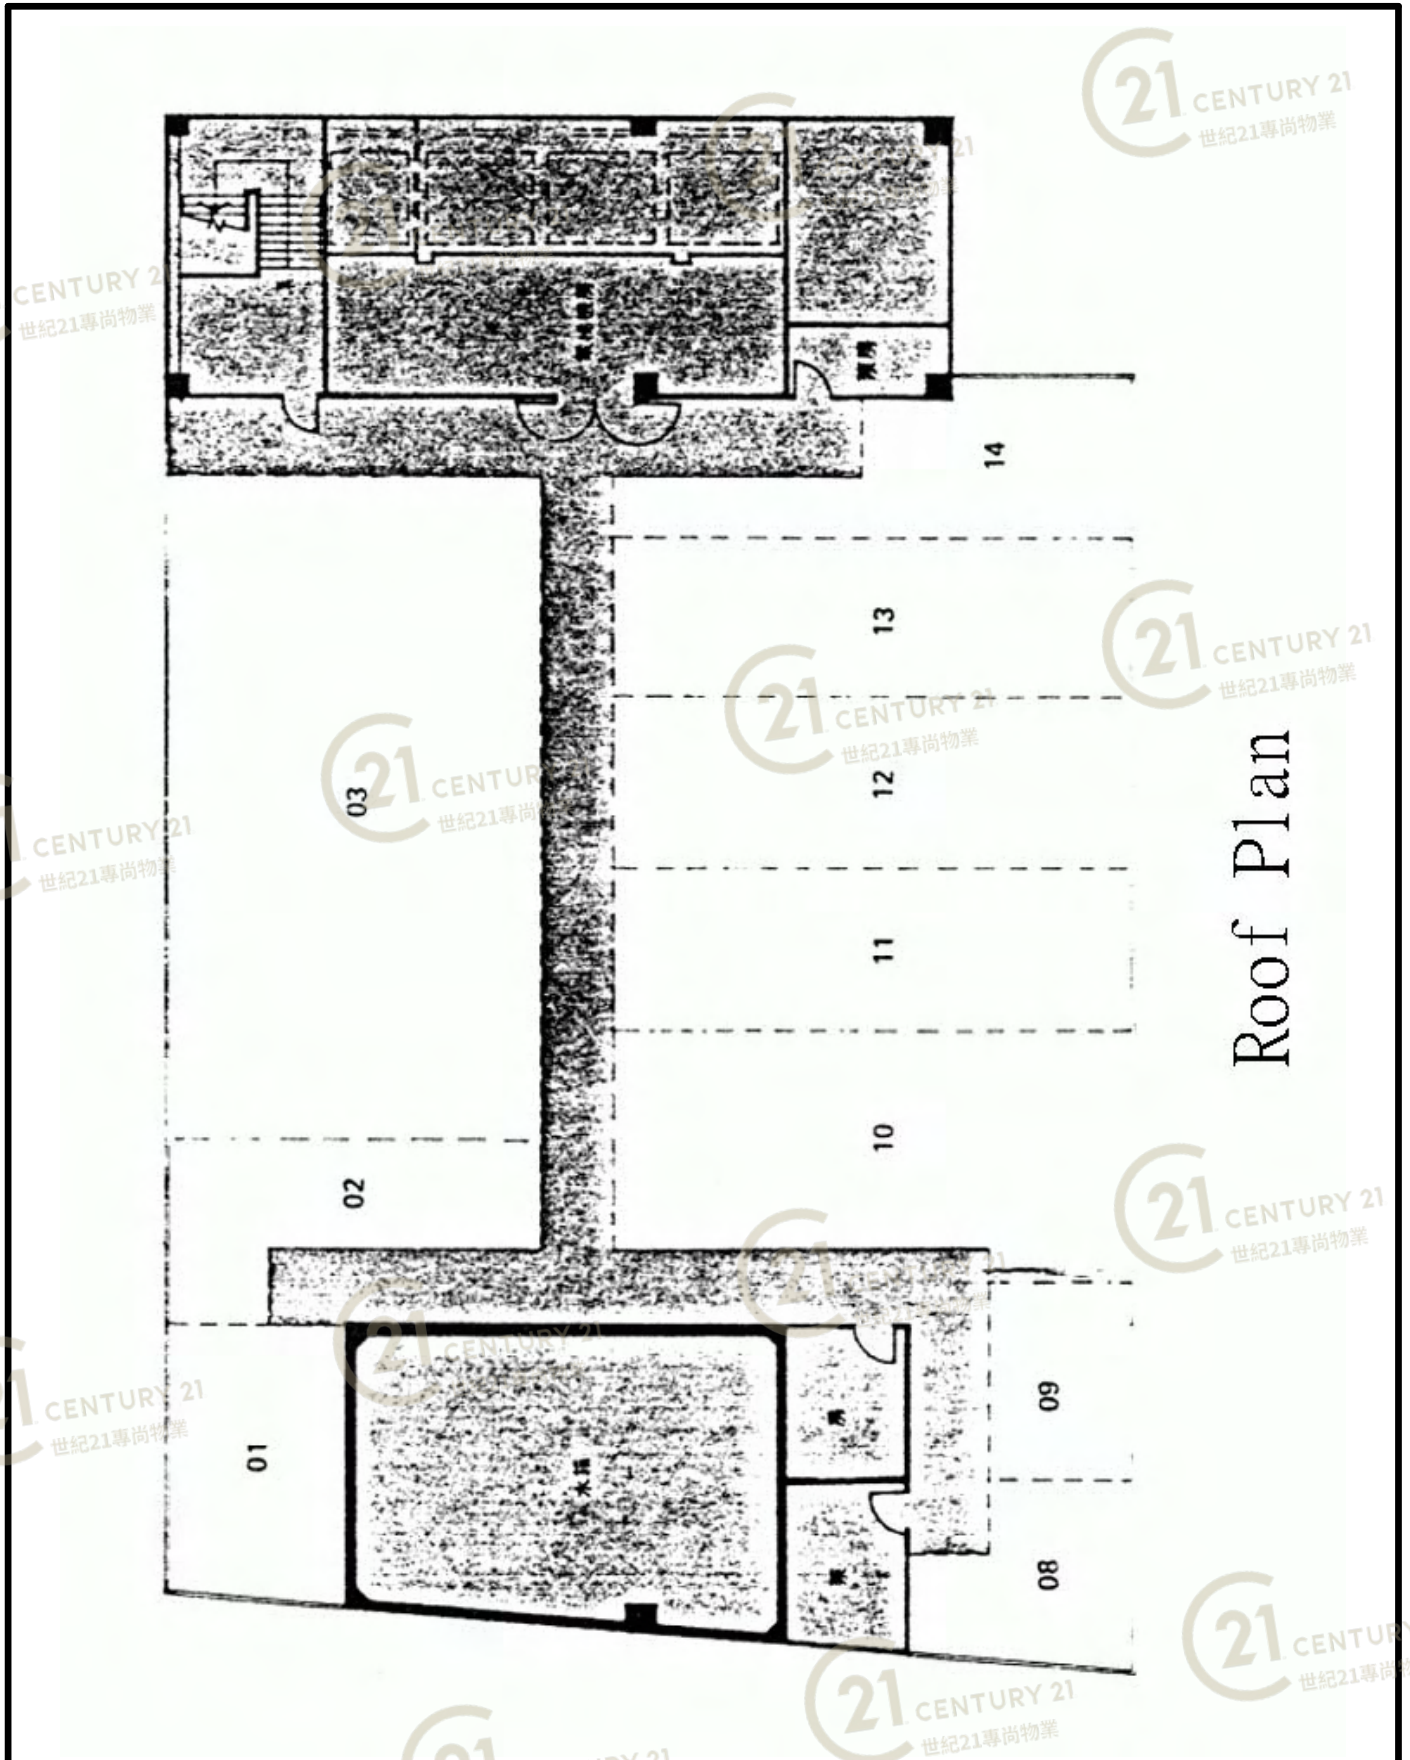


新興工業大廈 (屯門) Sun Hing Industrial Building (TM)

NOT TO SCALE, FOR IDENTIFICATION PURPOSE ONLY

圖中所有數據比例，一概只作參考之用

平面圖

Floor Plan

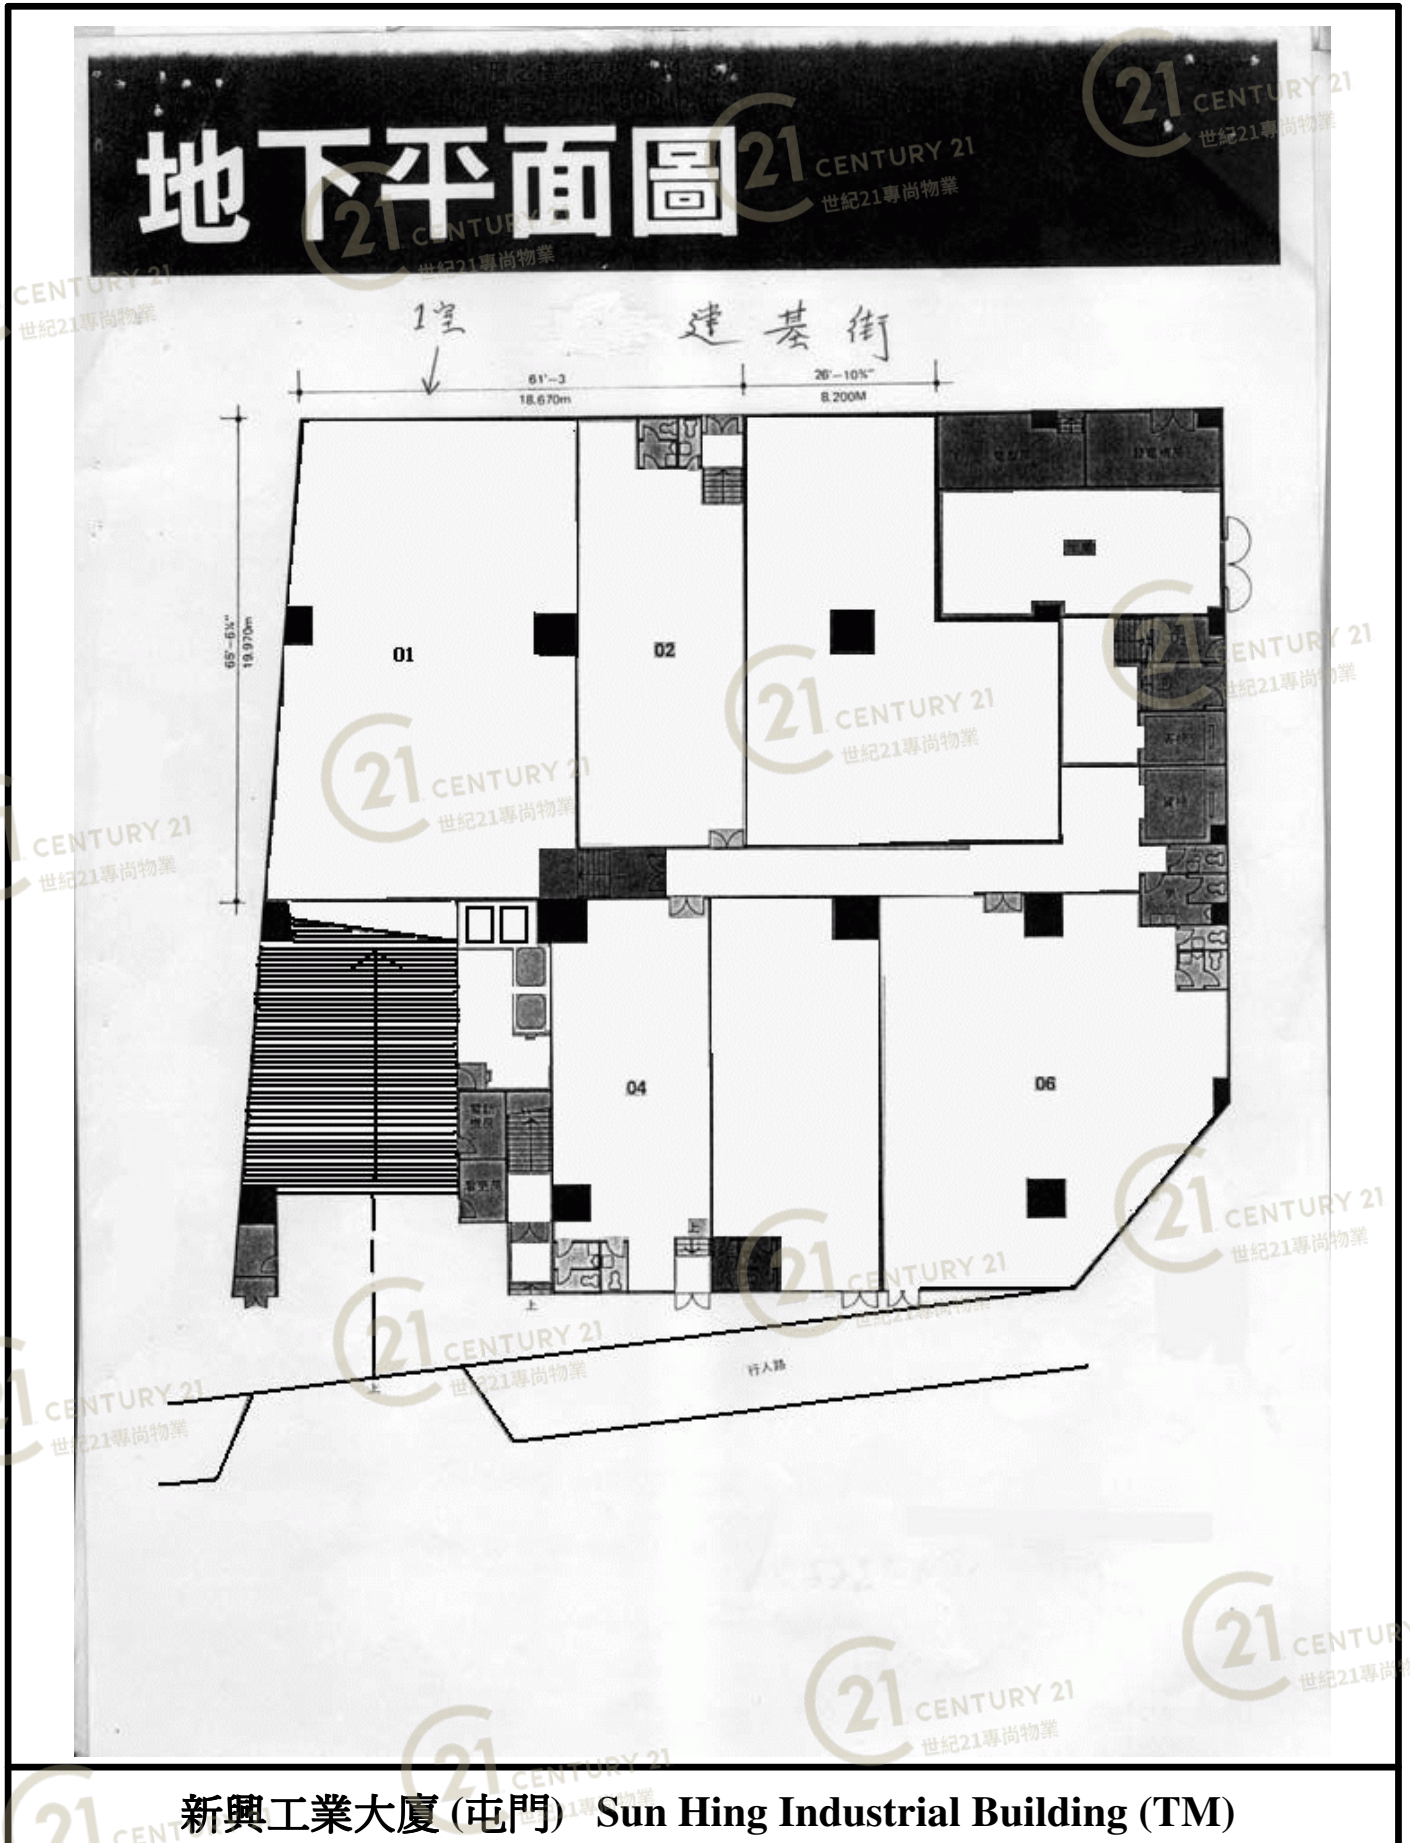


新興工業大廈 (屯門) Sun Hing Industrial Building (TM)

NOT TO SCALE, FOR IDENTIFICATION PURPOSE ONLY

圖中所有數據比例，一概只作參考之用

平面圖

Floor Plan

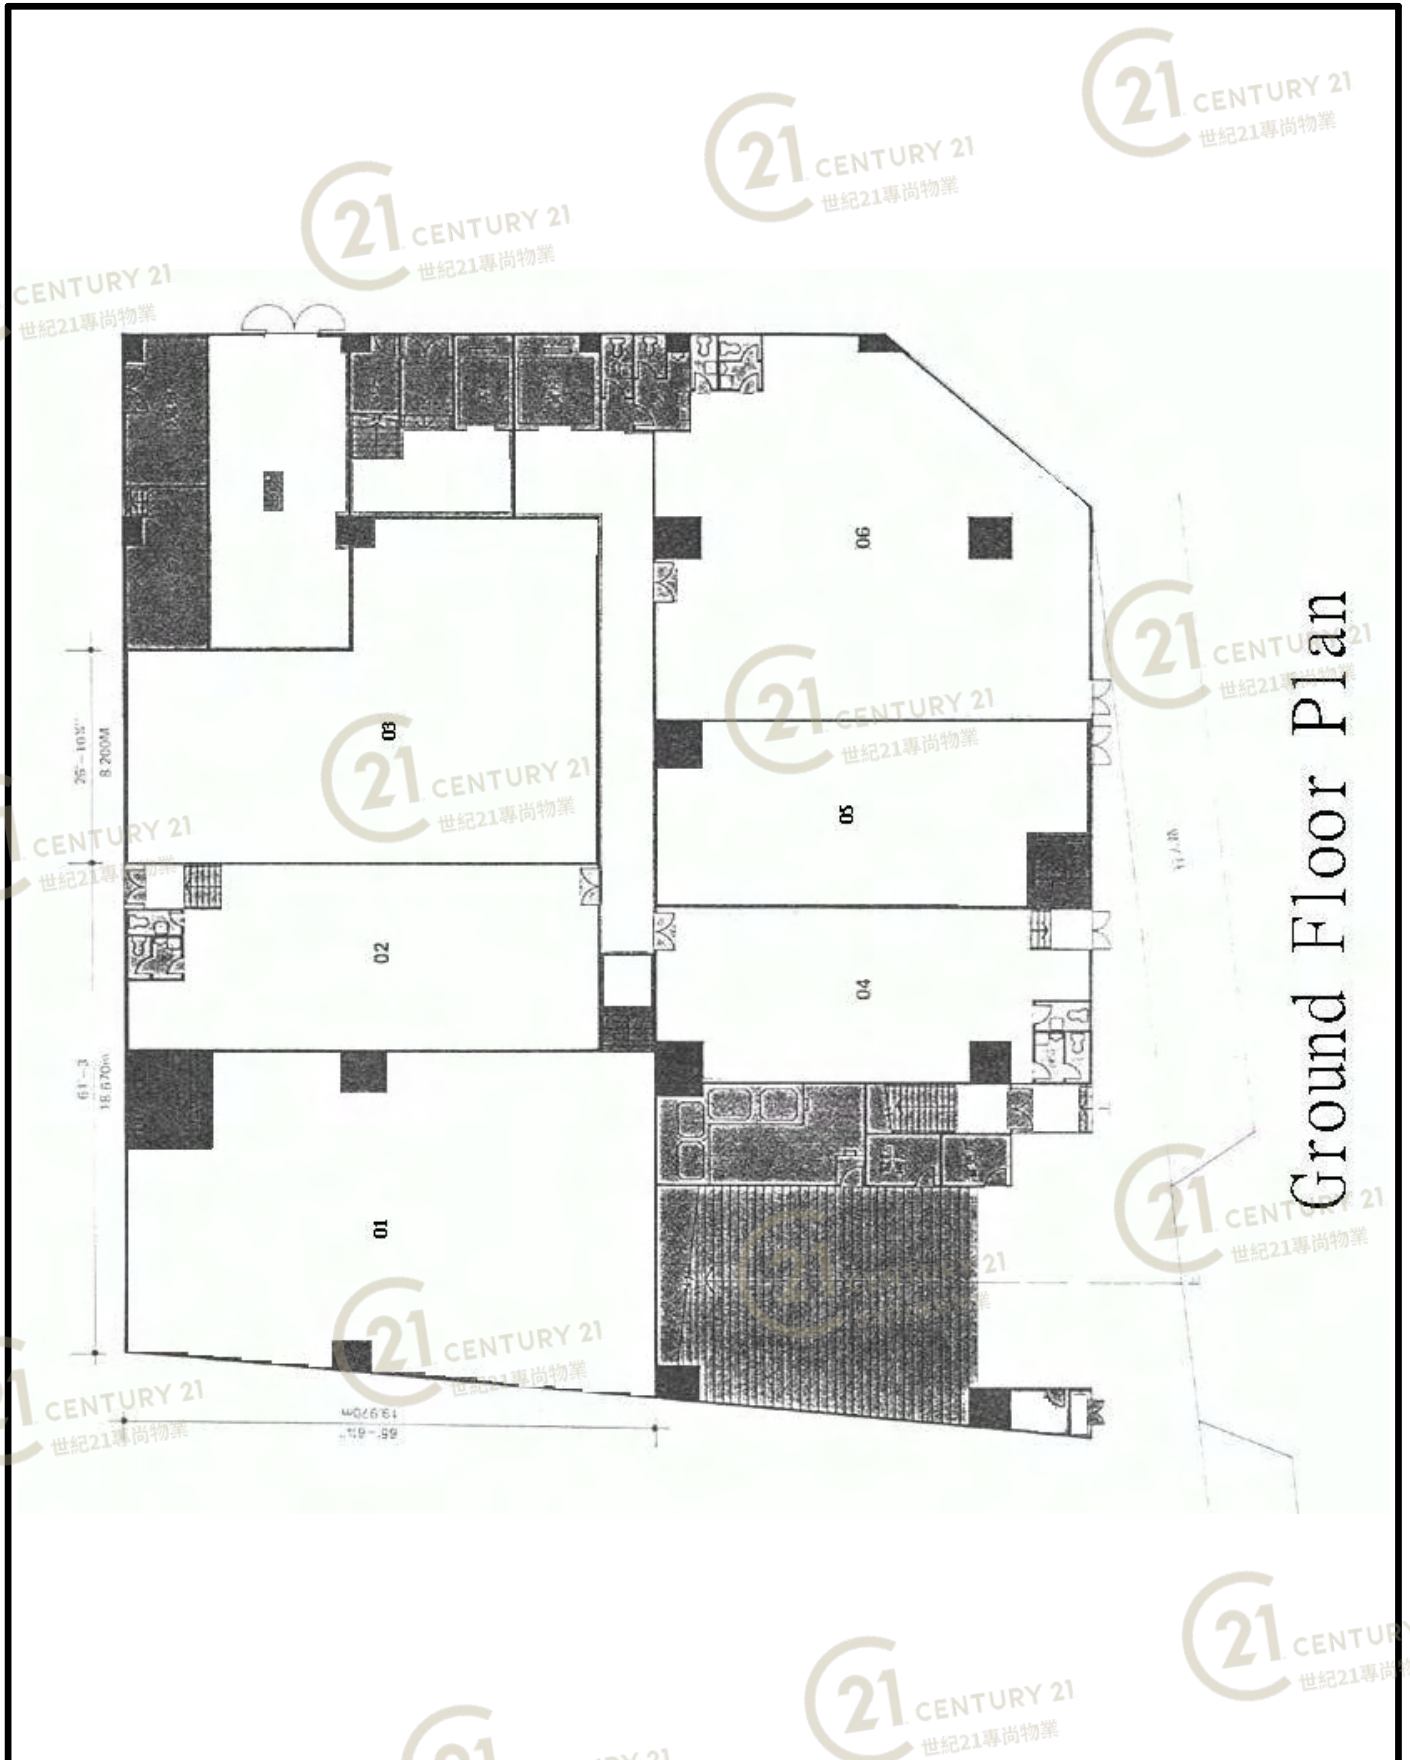

Ground Floor Plan


新興工業大廈 (屯門) Sun Hing Industrial Building (TM)

NOT TO SCALE, FOR IDENTIFICATION PURPOSE ONLY

圖中所有數據比例，一概只作參考之用

平面圖

Floor Plan

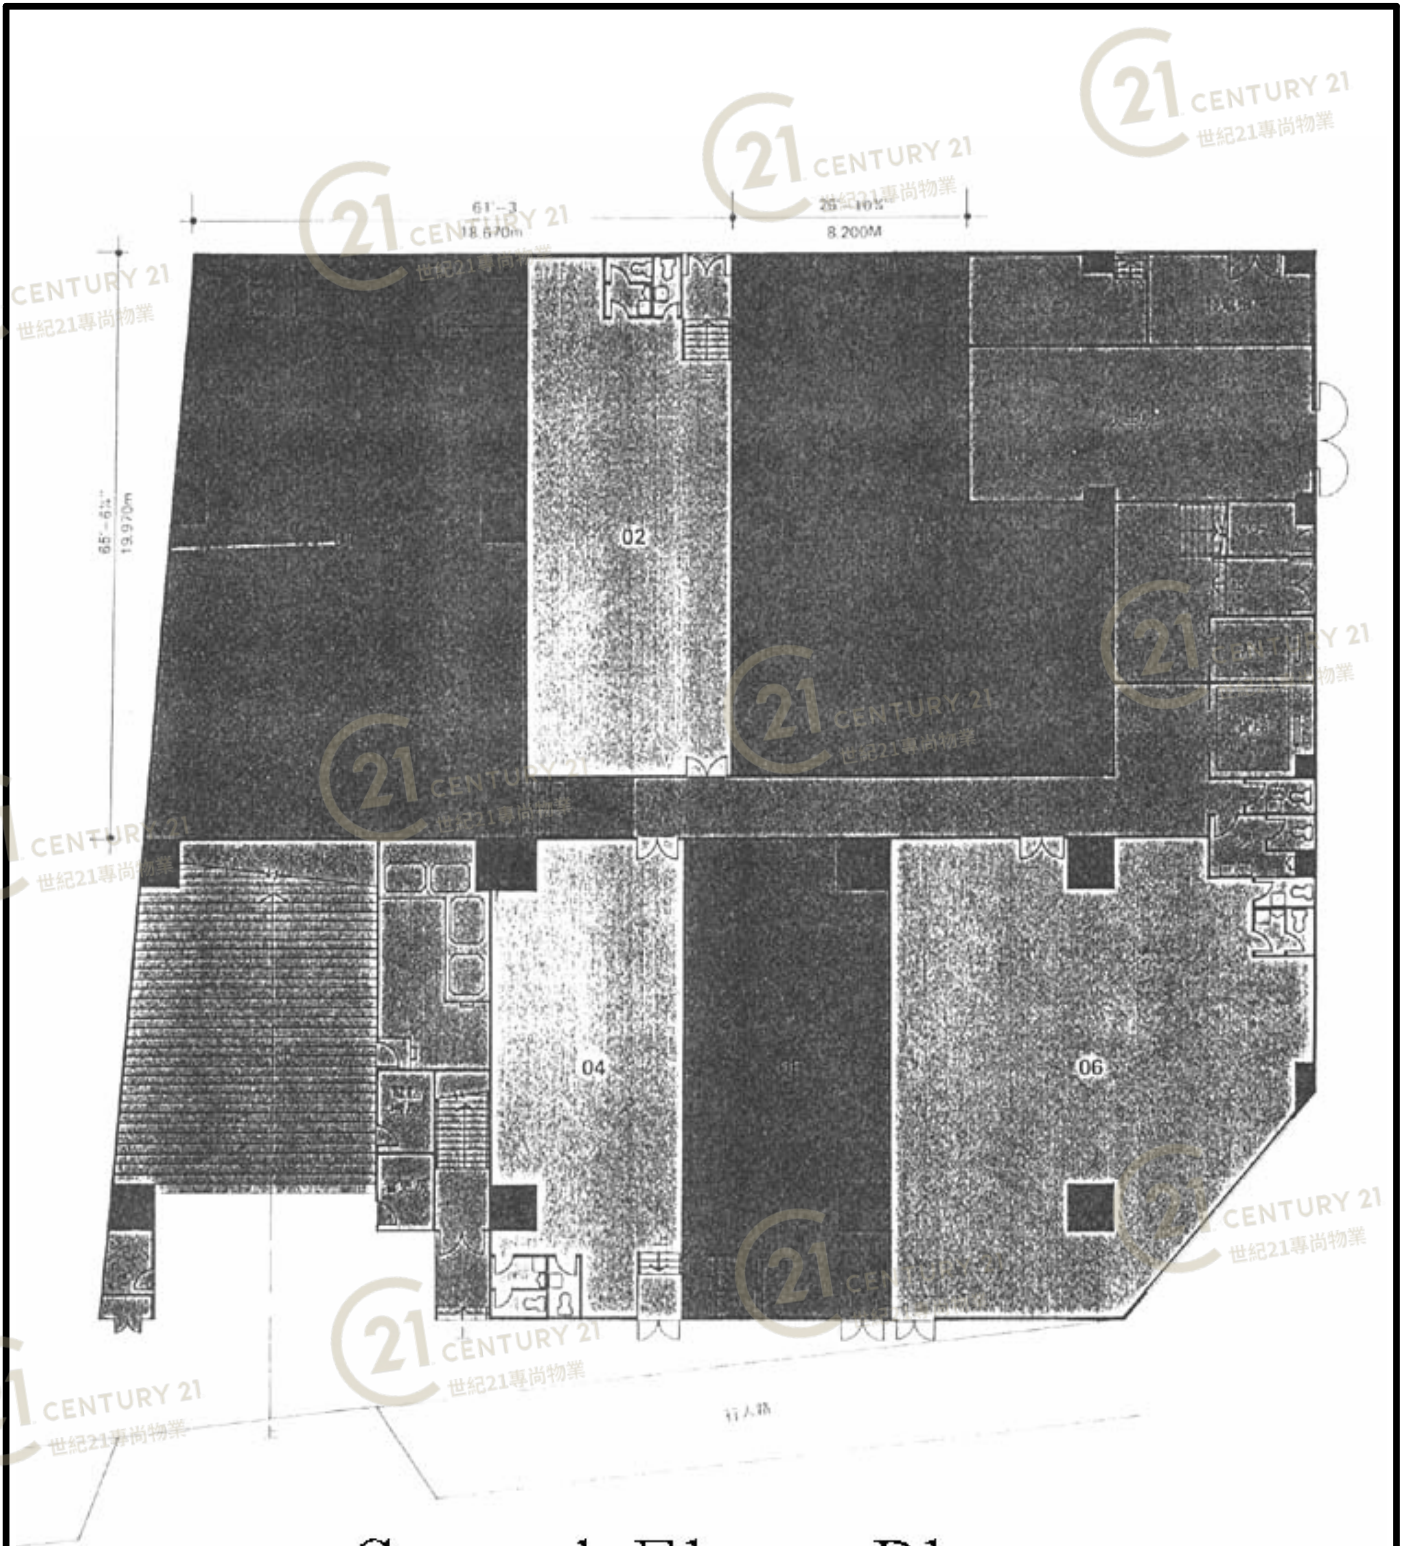

Ground Floor Plan


新興工業大廈 (屯門) Sun Hing Industrial Building (TM)

NOT TO SCALE, FOR IDENTIFICATION PURPOSE ONLY

圖中所有數據比例，一概只作參考之用

平面圖

Floor Plan

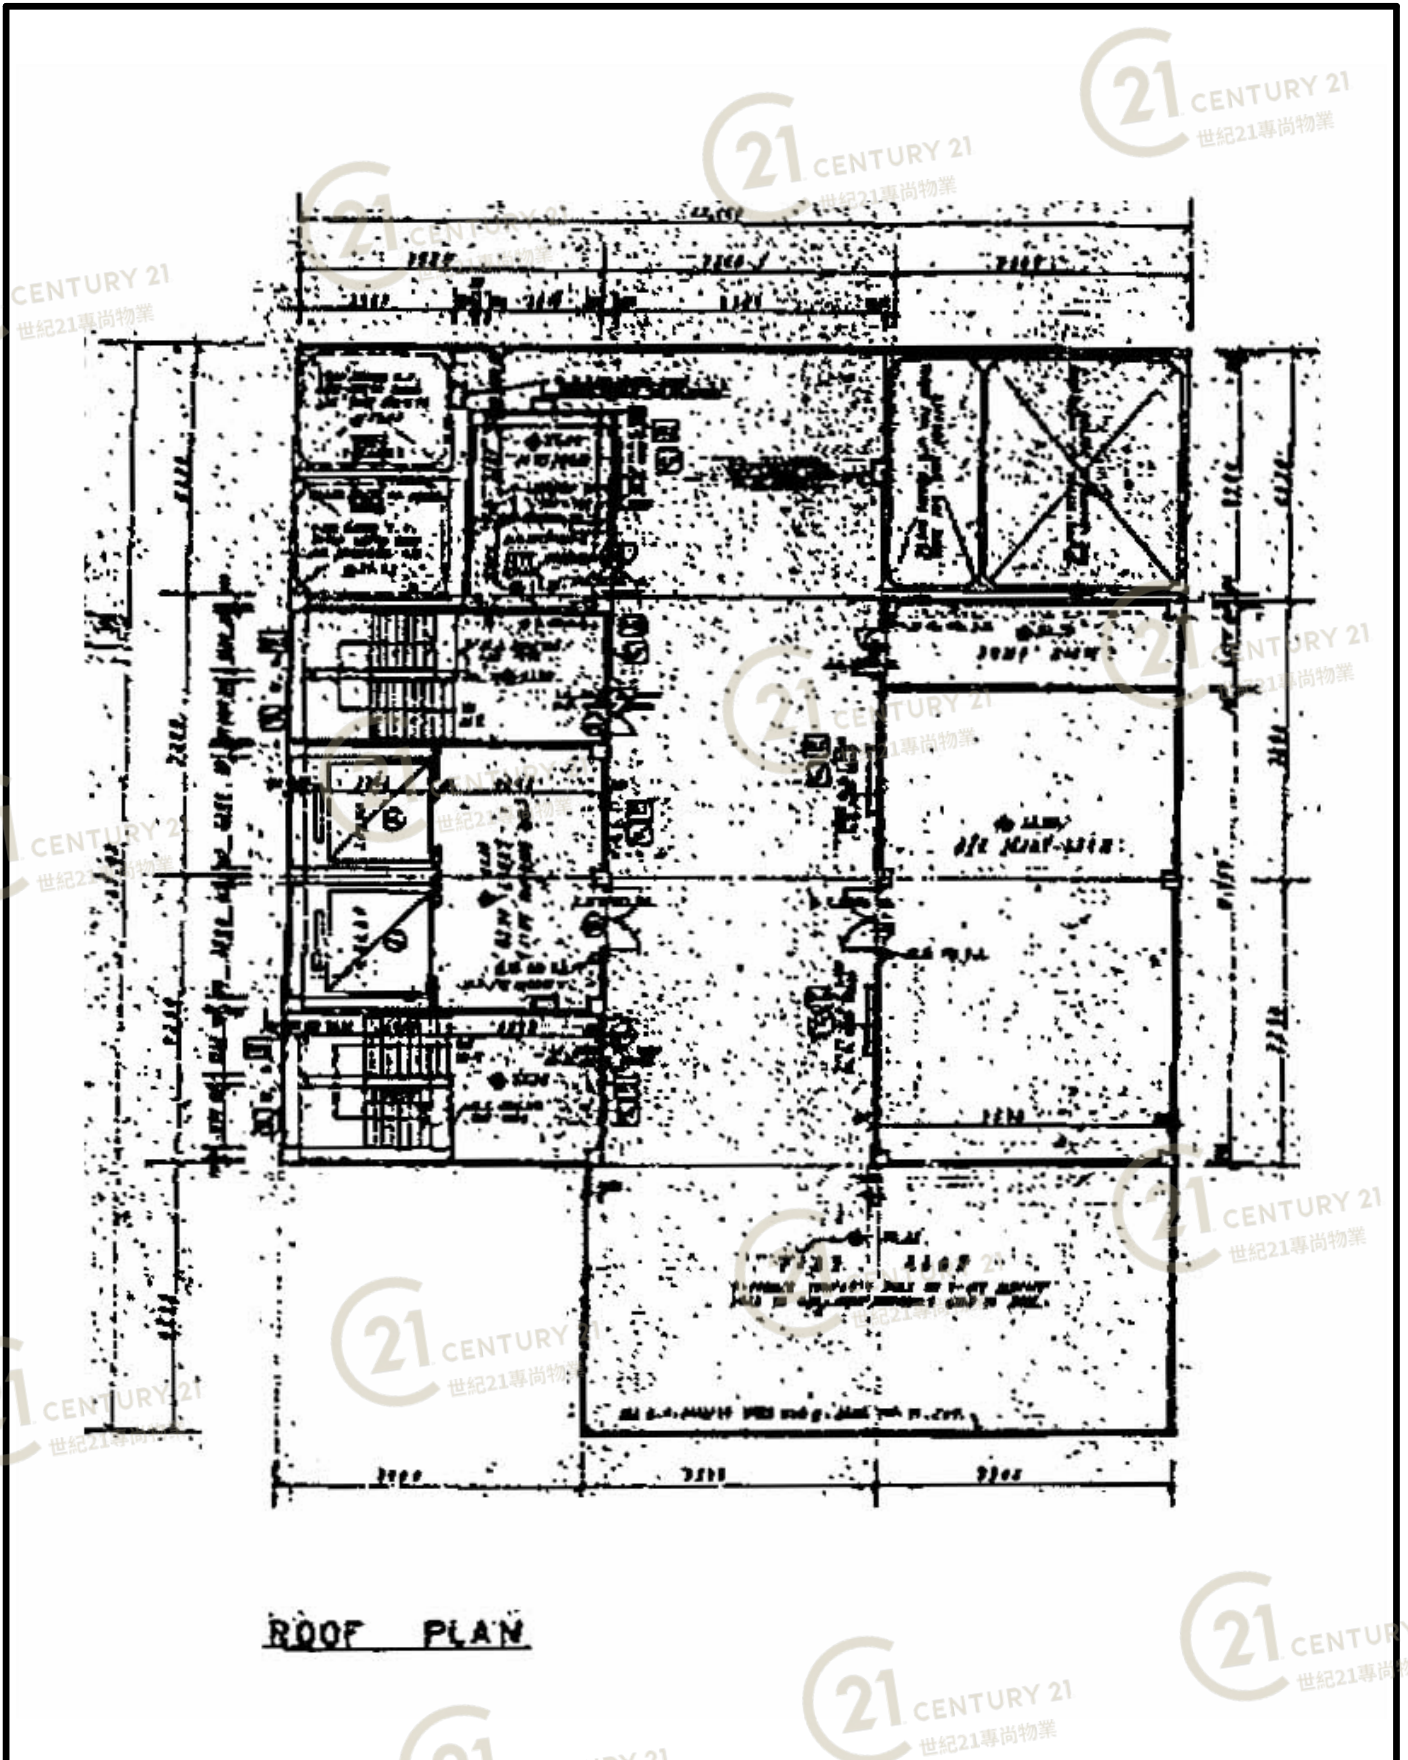

ROOF PLAN

新興工業大廈 (屯門) Sun Hing Industrial Building (TM)

NOT TO SCALE, FOR IDENTIFICATION PURPOSE ONLY

圖中所有數據比例，一概只作參考之用

外觀圖

Building Outlook



新興工業大廈 (屯門) Sun Hing Industrial Building (TM)

NOT TO SCALE, FOR IDENTIFICATION PURPOSE ONLY

圖中所有數據比例，一概只作參考之用

外觀圖

Building Outlook



新興工業大廈 (屯門) Sun Hing Industrial Building (TM)

NOT TO SCALE, FOR IDENTIFICATION PURPOSE ONLY

圖中所有數據比例，一概只作參考之用

外觀圖

Building Outlook



新興工業大廈 (屯門) Sun Hing Industrial Building (TM)

NOT TO SCALE, FOR IDENTIFICATION PURPOSE ONLY

圖中所有數據比例，一概只作參考之用

外觀圖

Building Outlook



新興工業大廈 (屯門) Sun Hing Industrial Building (TM)

NOT TO SCALE, FOR IDENTIFICATION PURPOSE ONLY

圖中所有數據比例，一概只作參考之用



新興工業大廈 (屯門) Sun Hing Industrial Building (TM)

NOT TO SCALE, FOR IDENTIFICATION PURPOSE ONLY

圖中所有數據比例，一概只作參考之用



新興工業大廈 (屯門) Sun Hing Industrial Building (TM)

NOT TO SCALE, FOR IDENTIFICATION PURPOSE ONLY

圖中所有數據比例，一概只作參考之用



新興工業大廈 (屯門) Sun Hing Industrial Building (TM)

NOT TO SCALE, FOR IDENTIFICATION PURPOSE ONLY

圖中所有數據比例，一概只作參考之用



新興工業大廈 (屯門) Sun Hing Industrial Building (TM)

NOT TO SCALE, FOR IDENTIFICATION PURPOSE ONLY

圖中所有數據比例，一概只作參考之用



新興工業大廈 (屯門) Sun Hing Industrial Building (TM)

NOT TO SCALE, FOR IDENTIFICATION PURPOSE ONLY

圖中所有數據比例，一概只作參考之用



新興工業大廈 (屯門) Sun Hing Industrial Building (TM)

NOT TO SCALE, FOR IDENTIFICATION PURPOSE ONLY

圖中所有數據比例，一概只作參考之用