


平面圖

Floor Plan

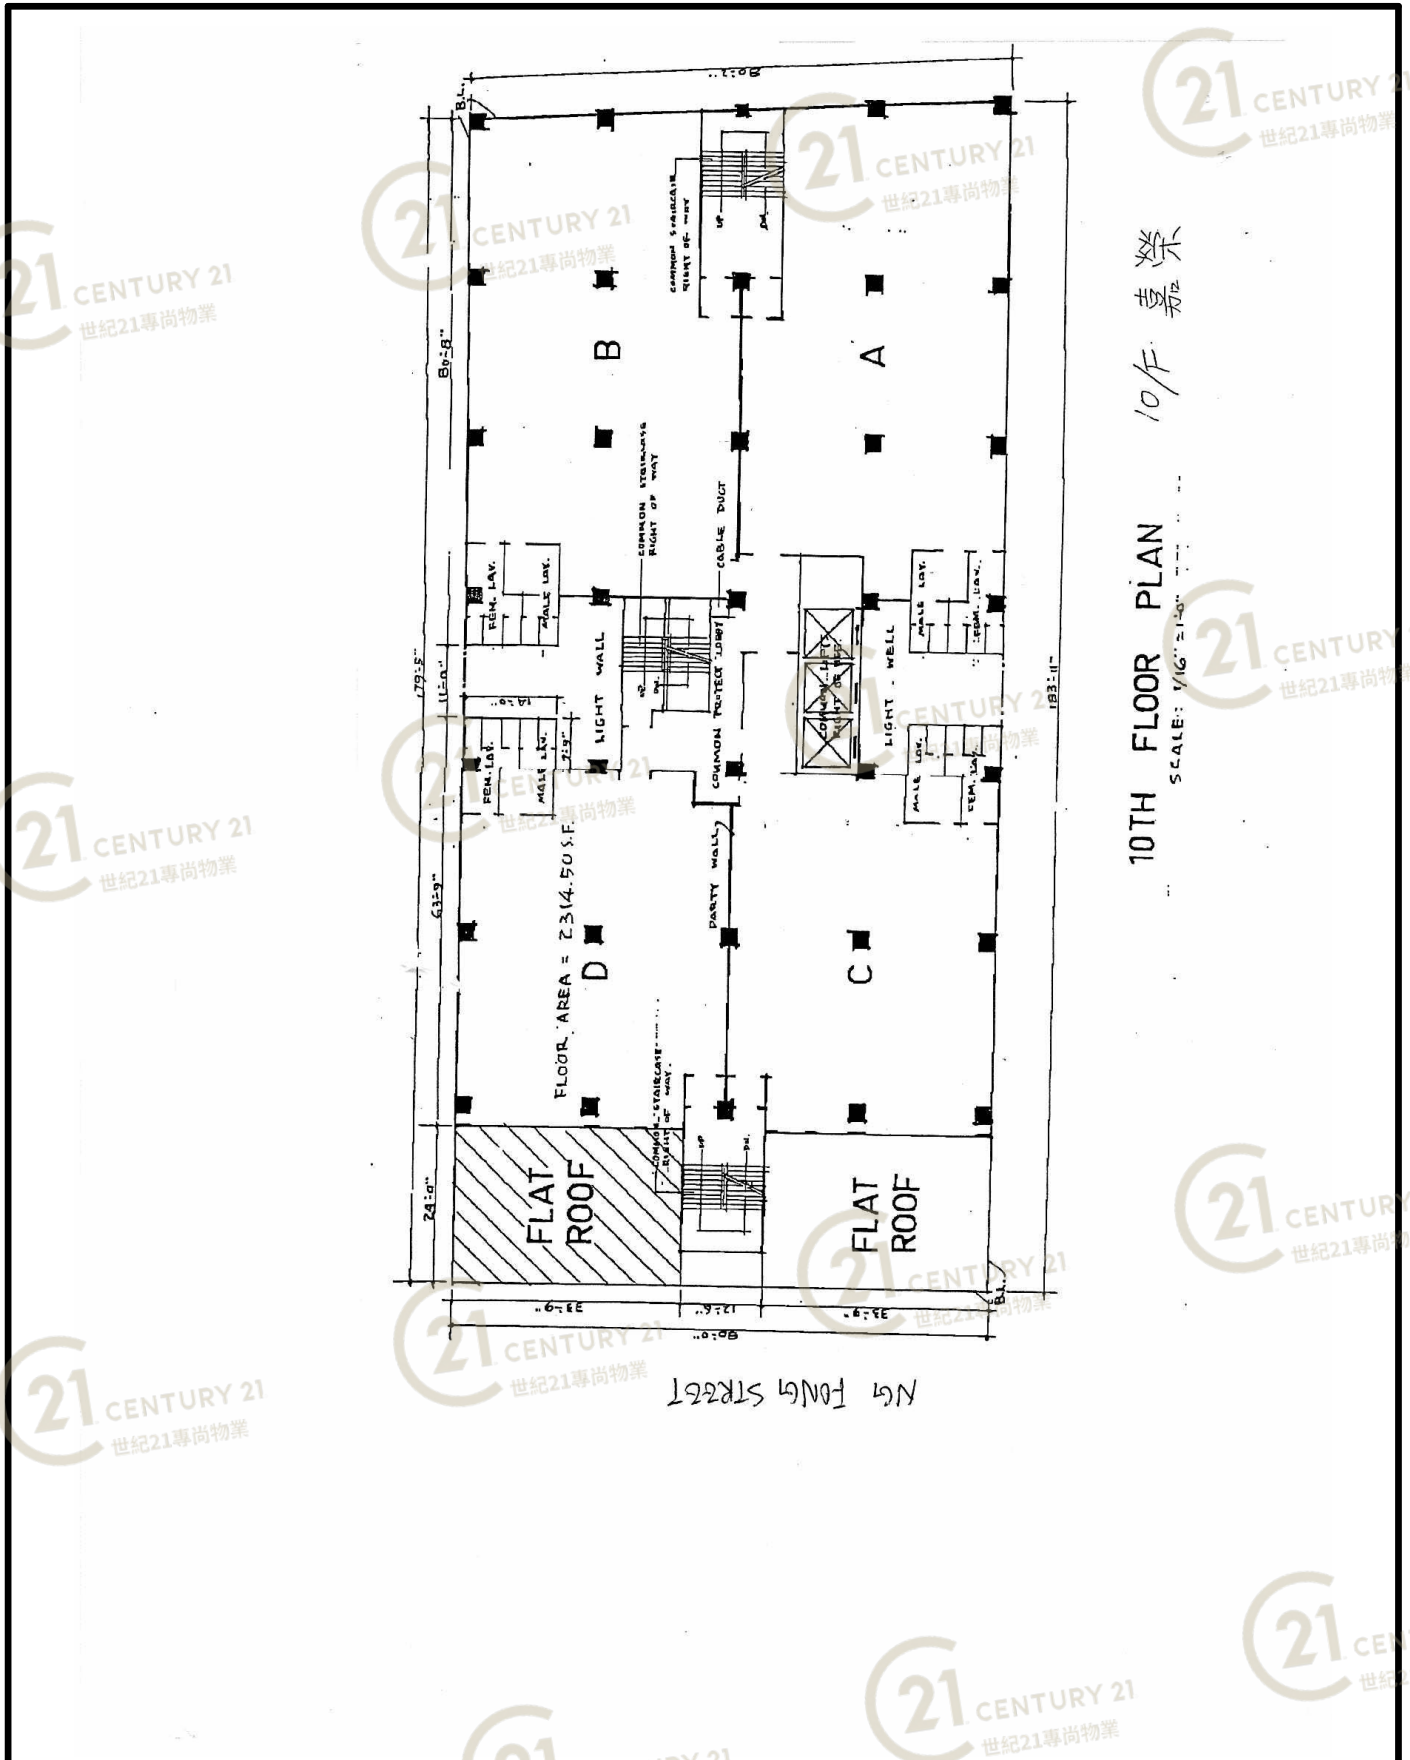


嘉榮工廠大廈 Ka Wing Factory Building

NOT TO SCALE, FOR IDENTIFICATION PURPOSE ONLY
圖中所有數據比例，一概只作參考之用

平面圖

Floor Plan

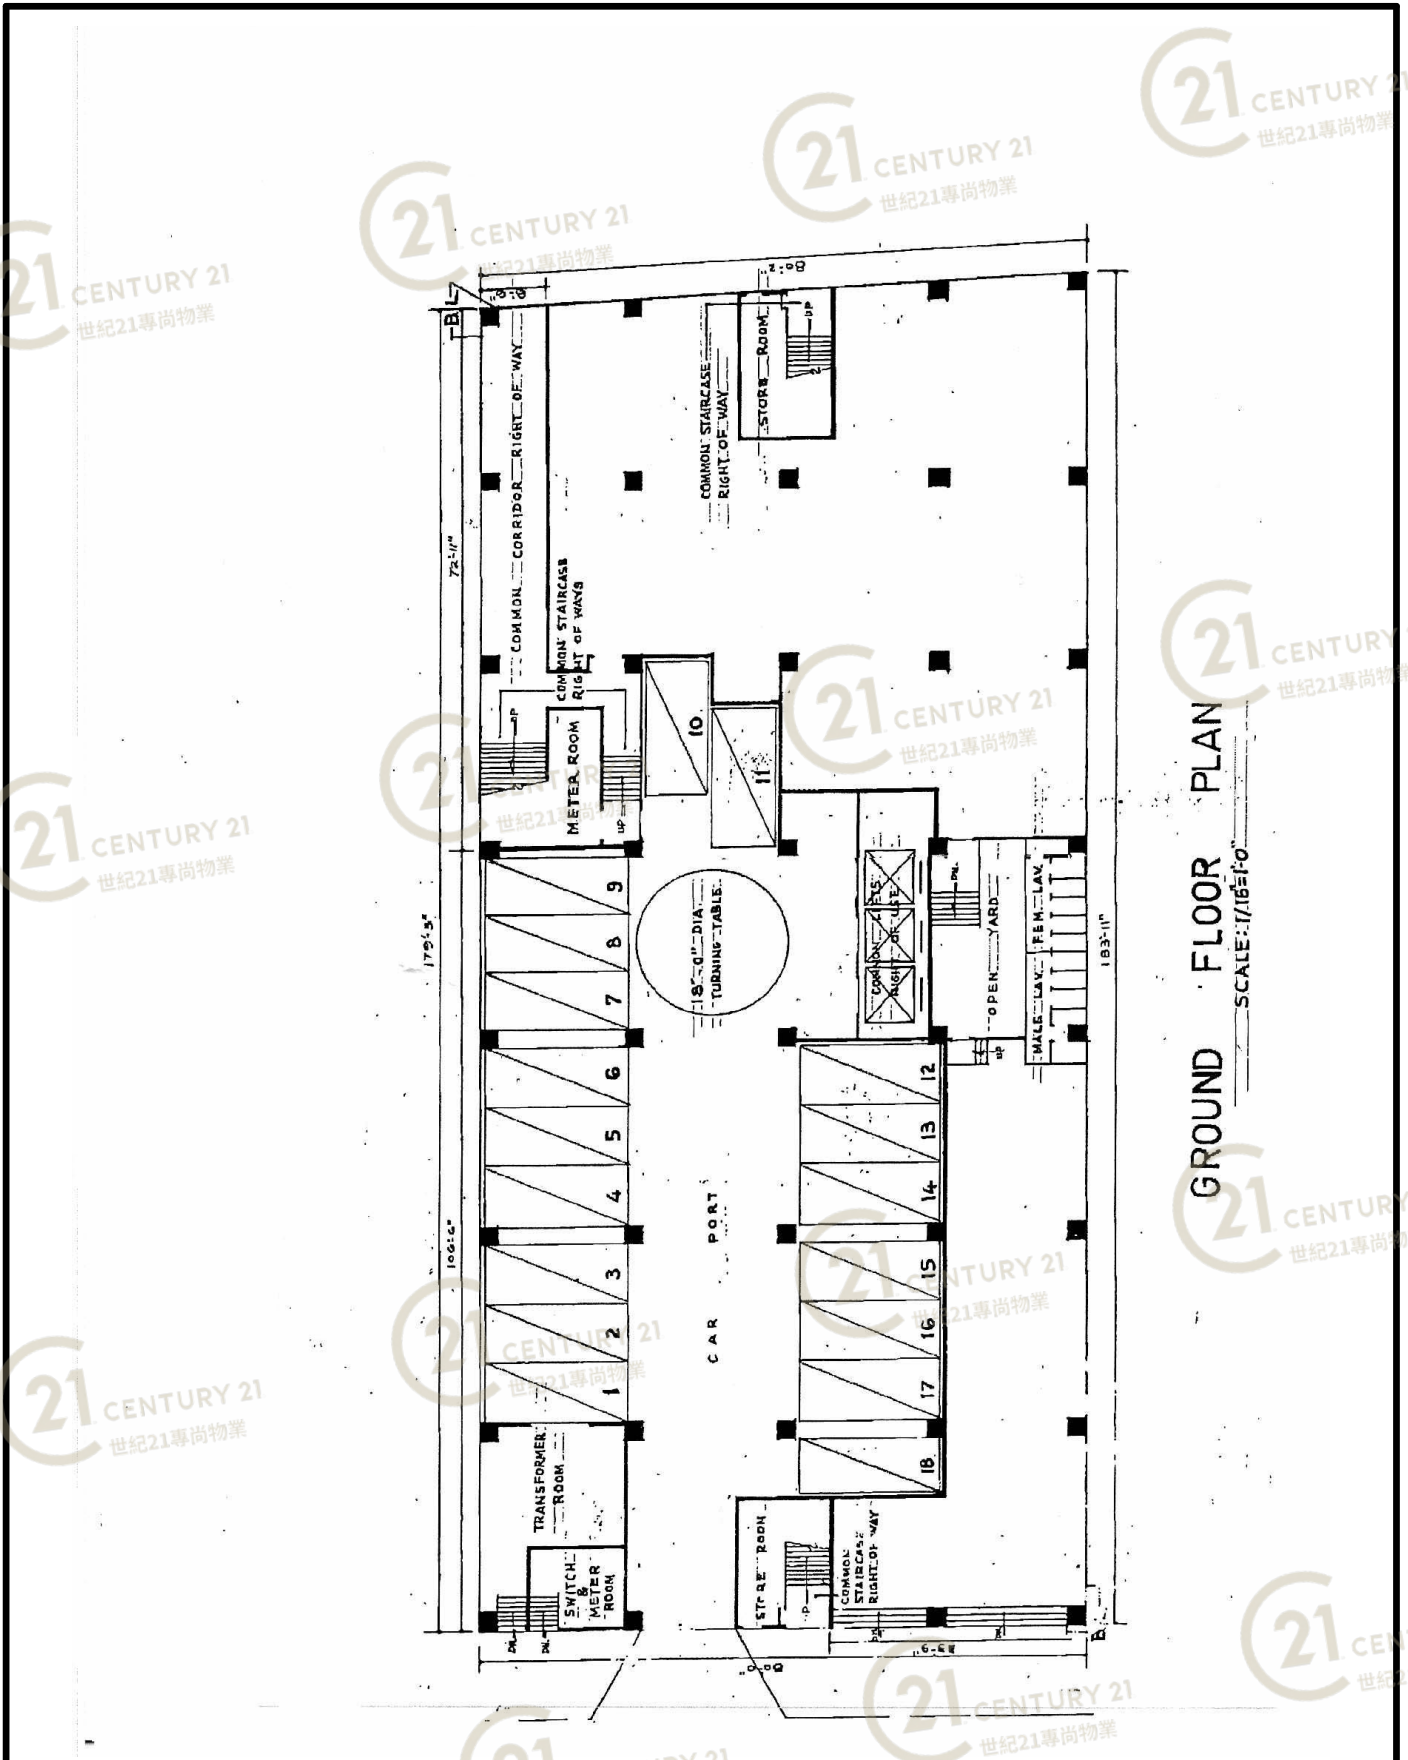

GROUND FLOOR PLAN
SCALE: 1/16"=1'-0"


嘉榮工廠大廈 Ka Wing Factory Building

NOT TO SCALE, FOR IDENTIFICATION PURPOSE ONLY

圖中所有數據比例，一概只作參考之用

平面圖

Floor Plan

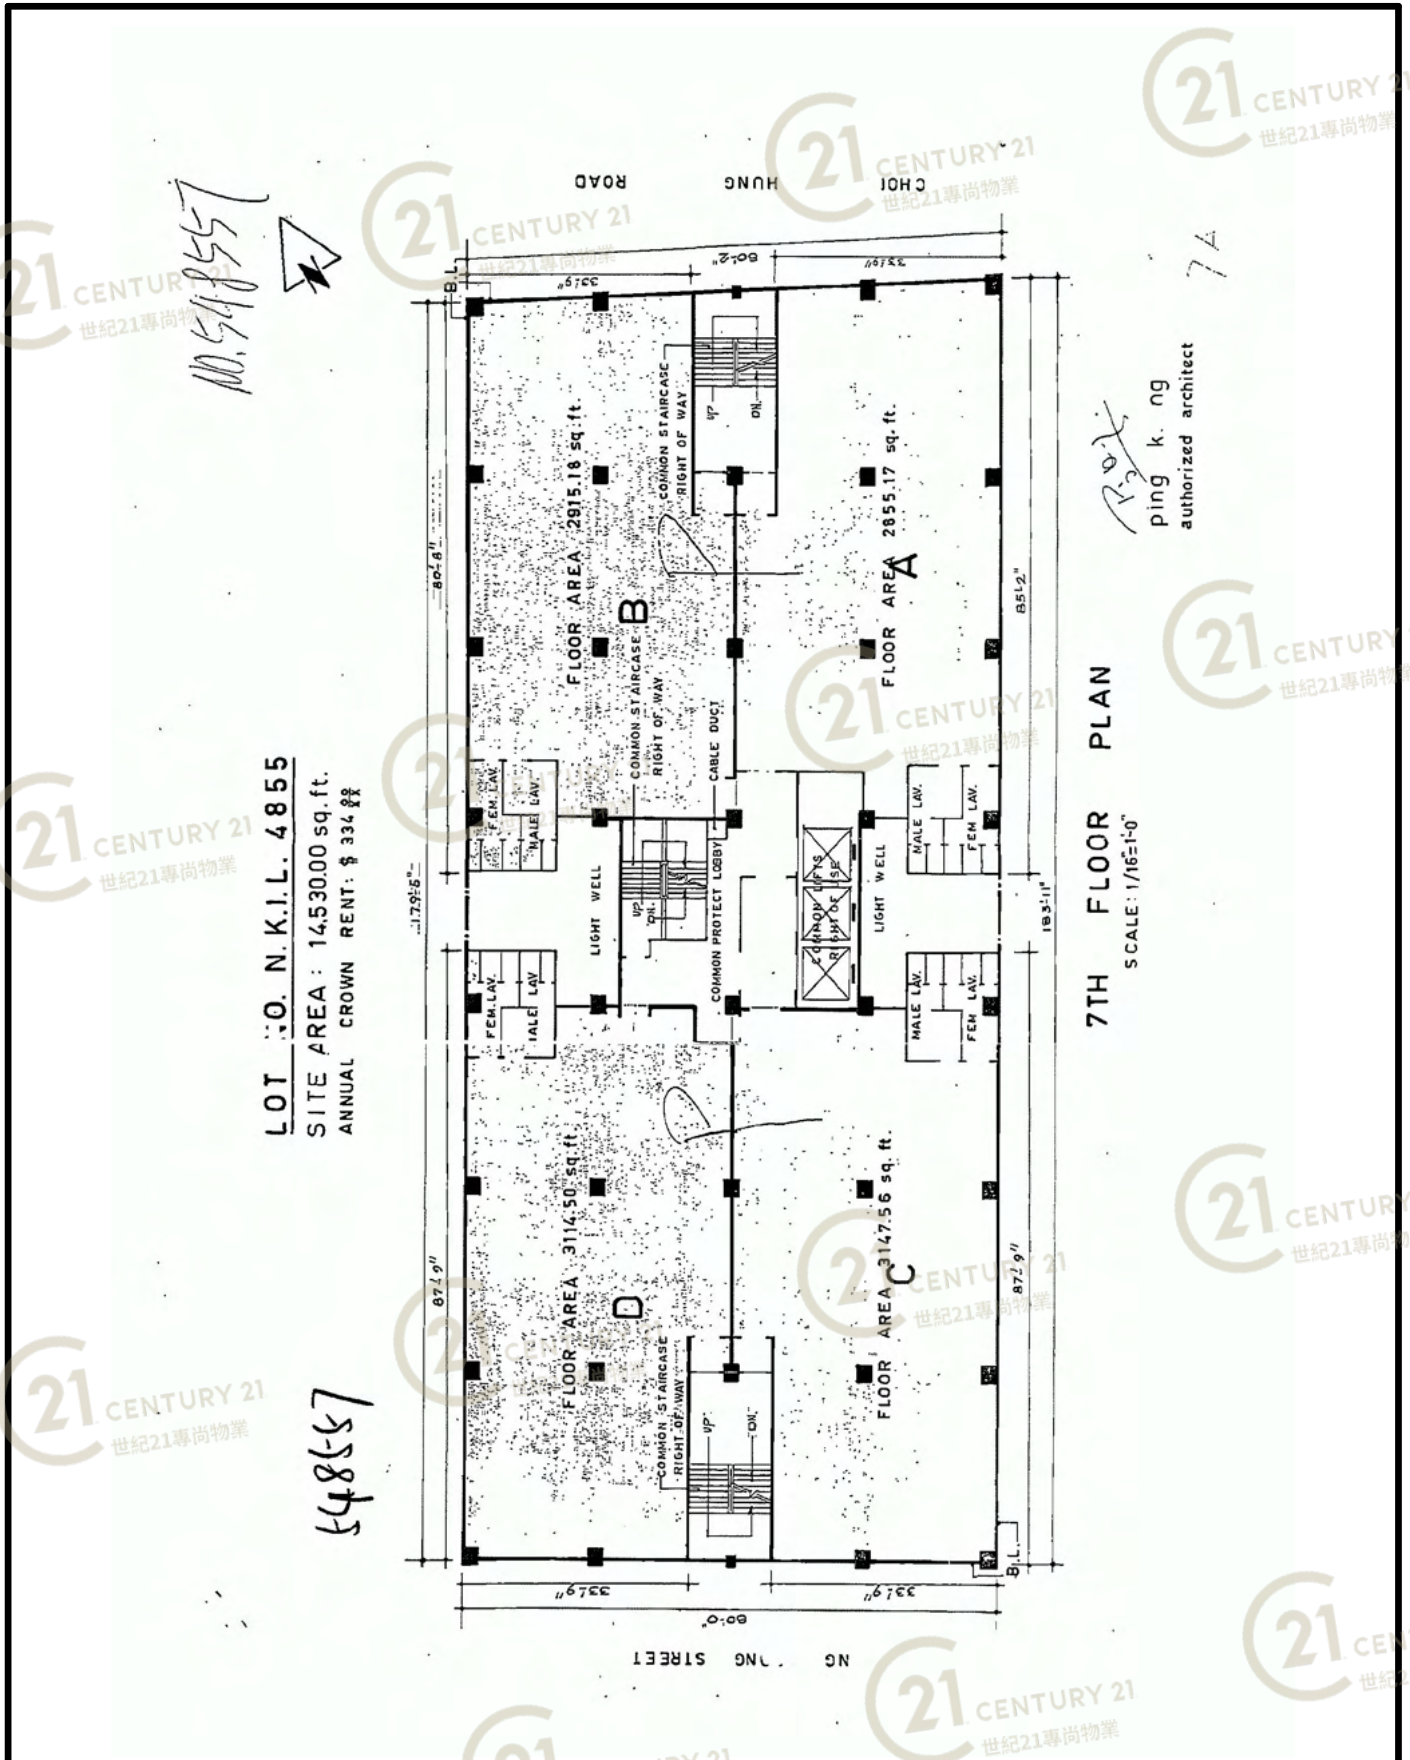

LOT NO. N.K.I.L. 4855

SITE AREA: 14,530.00 sq. ft.

ANNUAL CROWN RENT: \$ 334 88

7TH FLOOR PLAN

SCALE: 1/16"=1'-0"

嘉榮工廠大廈 Ka Wing Factory Building

NOT TO SCALE, FOR IDENTIFICATION PURPOSE ONLY

圖中所有數據比例，一概只作參考之用

外觀圖

Building Outlook



嘉榮工廠大廈 Ka Wing Factory Building

NOT TO SCALE, FOR IDENTIFICATION PURPOSE ONLY

圖中所有數據比例，一概只作參考之用

外觀圖

Building Outlook



嘉榮工廠大廈 Ka Wing Factory Building

NOT TO SCALE, FOR IDENTIFICATION PURPOSE ONLY

圖中所有數據比例，一概只作參考之用

外觀圖

Building Outlook



嘉榮工廠大廈 Ka Wing Factory Building

NOT TO SCALE, FOR IDENTIFICATION PURPOSE ONLY

圖中所有數據比例，一概只作參考之用

外觀圖

Building Outlook



嘉榮工廠大廈 Ka Wing Factory Building

NOT TO SCALE, FOR IDENTIFICATION PURPOSE ONLY

圖中所有數據比例，一概只作參考之用