


# 平面圖

# Floor Plan

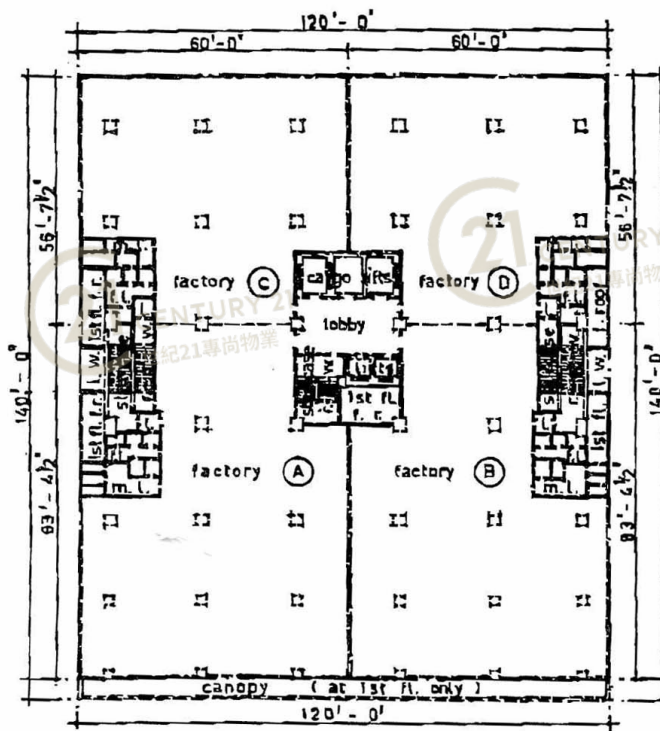


**1st, 3rd FLOOR PLAN**

## 嘉時工廠大廈 Galaxy Factory Building

**NOT TO SCALE, FOR IDENTIFICATION PURPOSE ONLY**  
圖中所有數據比例，一概只作參考之用

# 平面圖


# Floor Plan

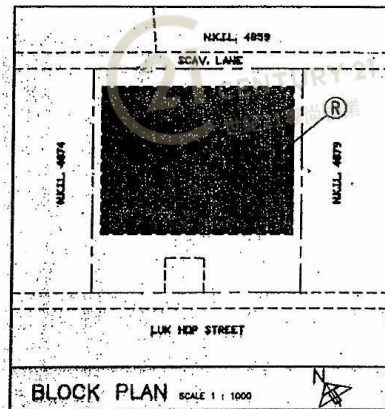

FACTORY A1  
11/F GALAXY FACTORY BUILDING,  
NO. 25 & 27 LUK HOP STREET,  
SAN PO KONG,  
KOWLOON,  
N.K.I.L. 5135 & 5136

COLOUR CODE :

RED (R) [Red swatch]  
PINK (P) [Pink swatch]  
YELLOW (Y) [Yellow swatch]

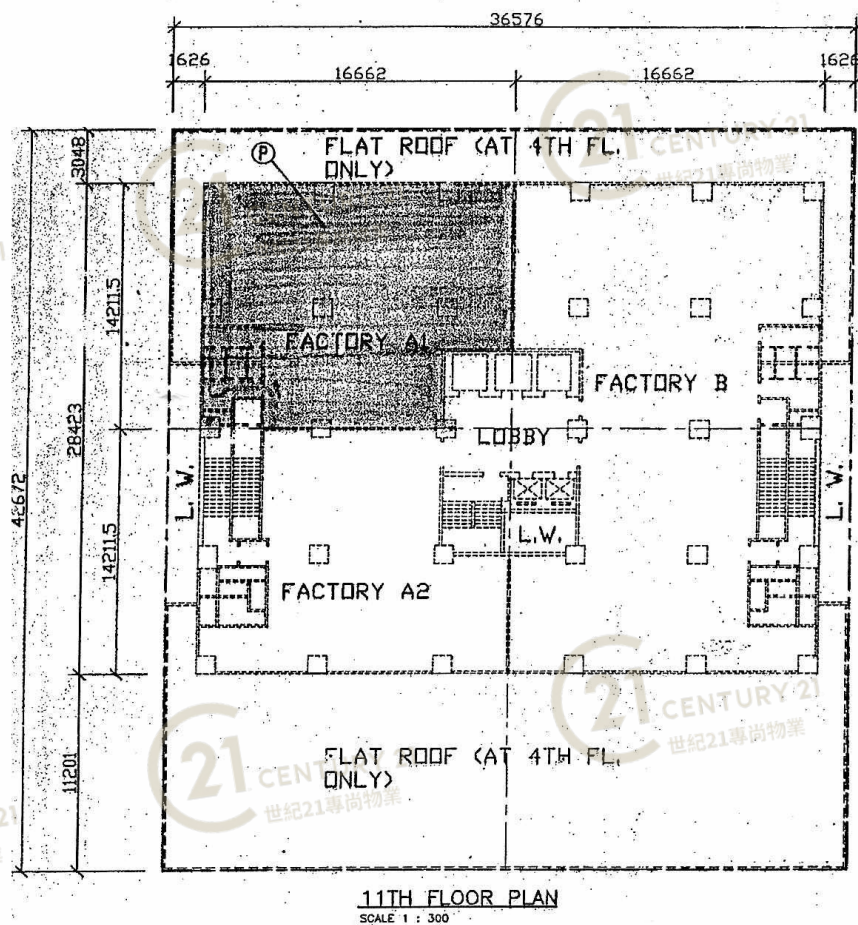


## 嘉時工廠大廈 Galaxy Factory Building

NOT TO SCALE, FOR IDENTIFICATION PURPOSE ONLY

圖中所有數據比例，一概只作參考之用

# 平面圖

# Floor Plan

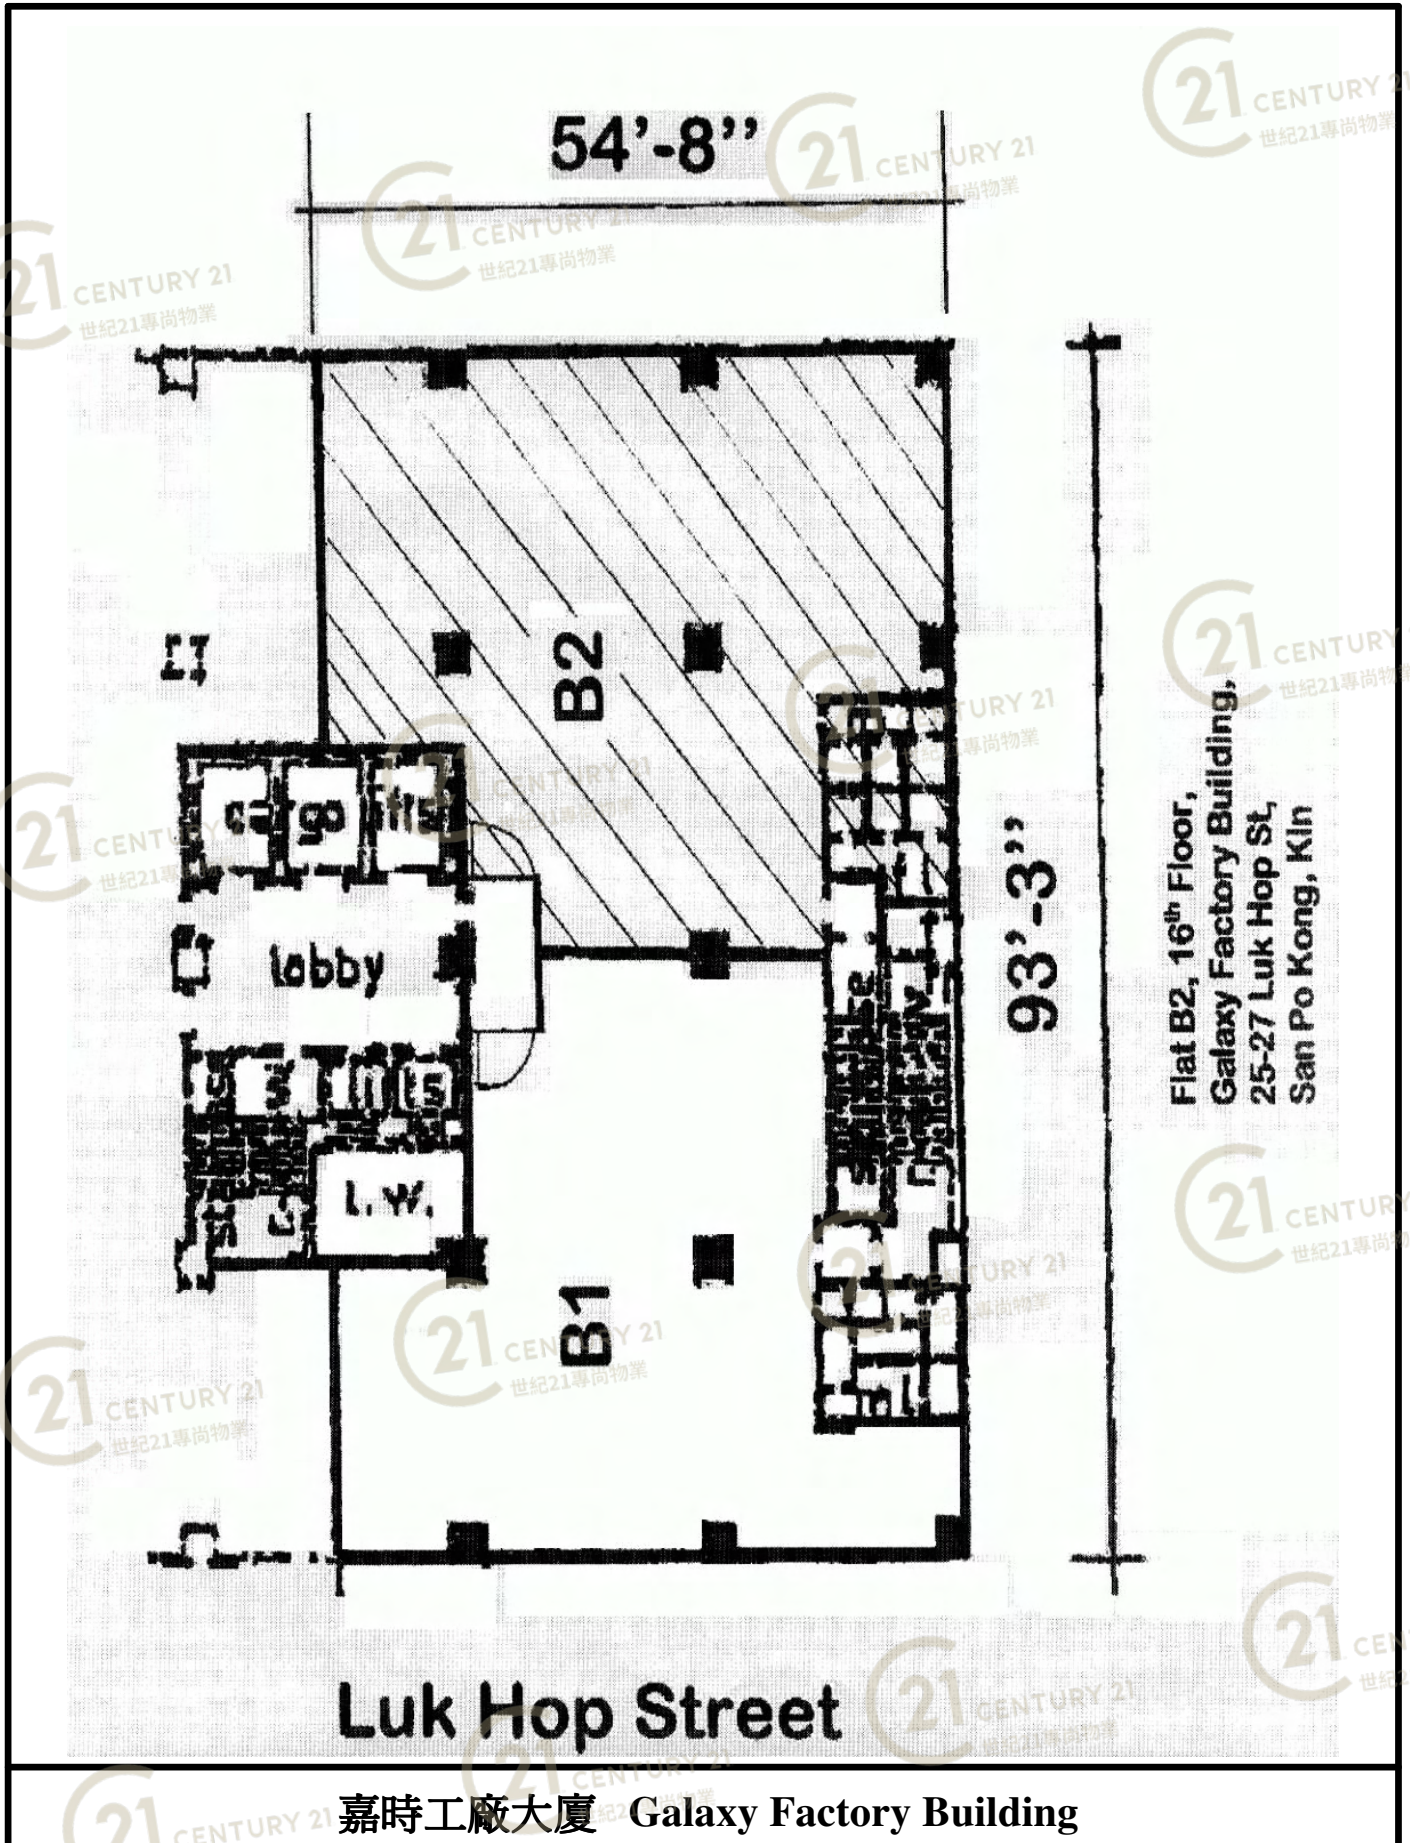


嘉時工廠大廈 Galaxy Factory Building

NOT TO SCALE, FOR IDENTIFICATION PURPOSE ONLY

圖中所有數據比例，一概只作參考之用

# 平面圖

# Floor Plan

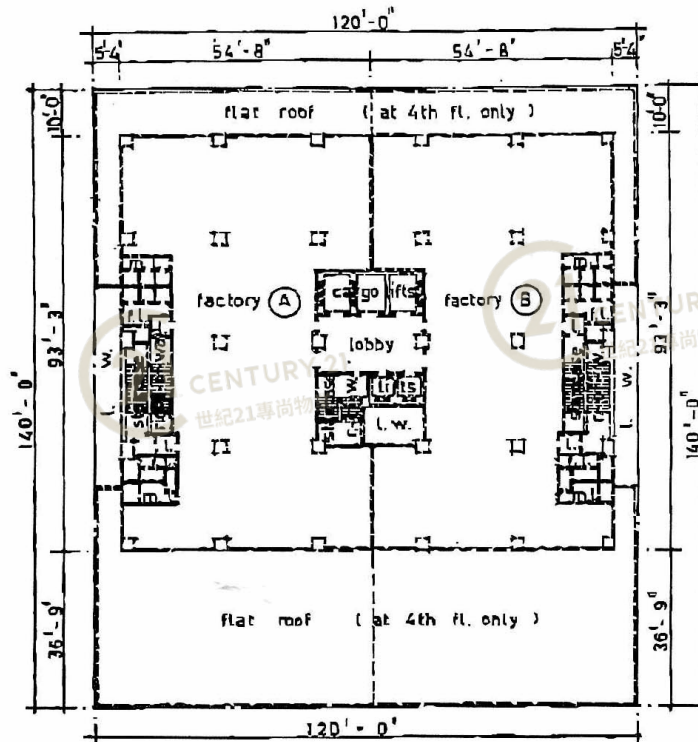

**4th - 21st FLOOR PLAN**


## 嘉時工廠大廈 Galaxy Factory Building

NOT TO SCALE, FOR IDENTIFICATION PURPOSE ONLY

圖中所有數據比例，一概只作參考之用

# 平面圖

# Floor Plan

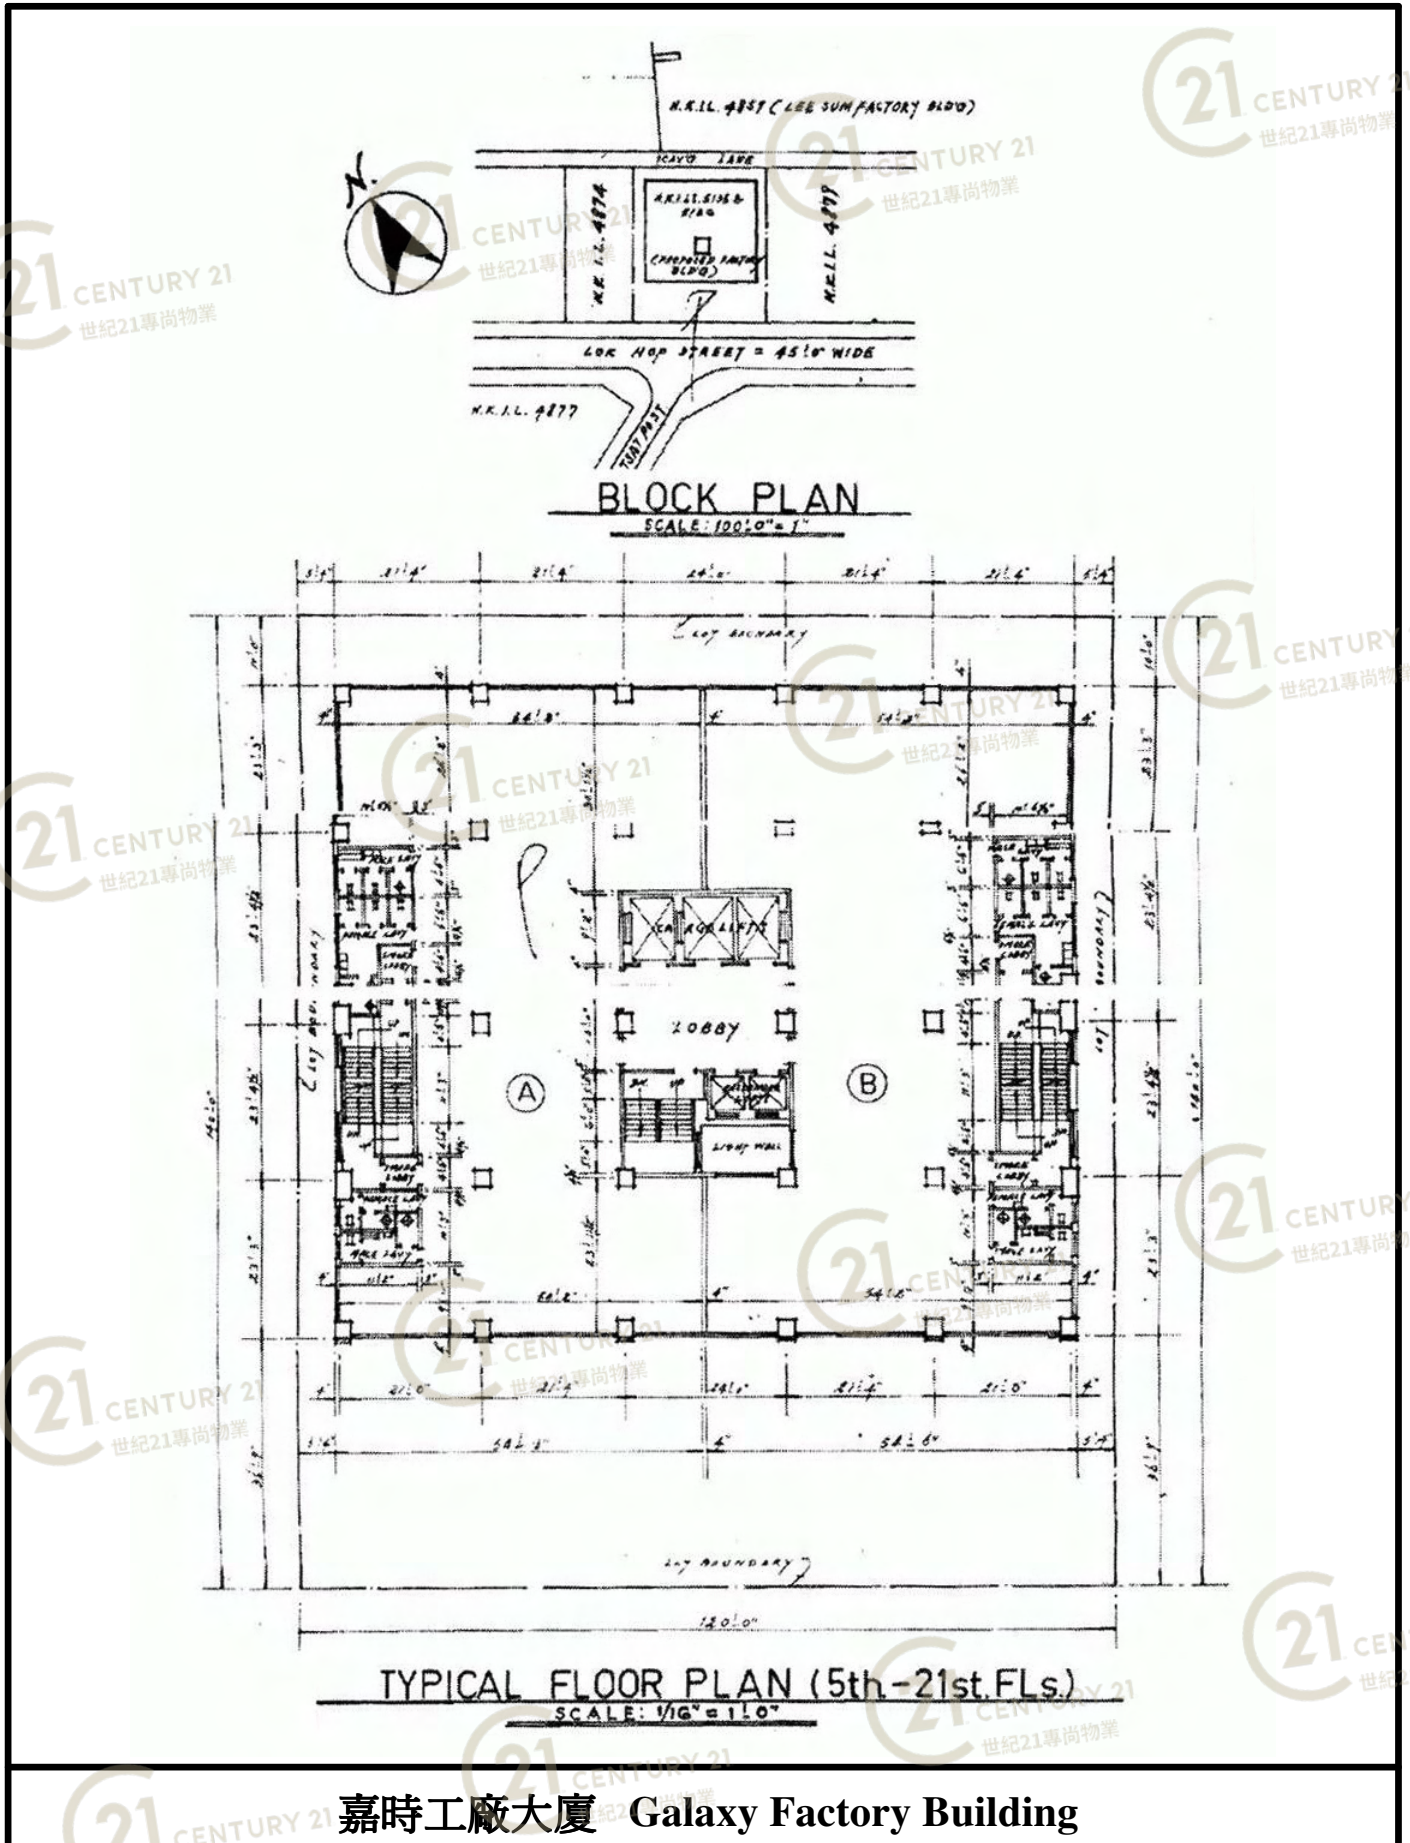


嘉時工廠大廈 Galaxy Factory Building

NOT TO SCALE, FOR IDENTIFICATION PURPOSE ONLY

圖中所有數據比例，一概只作參考之用

# 平面圖

# Floor Plan

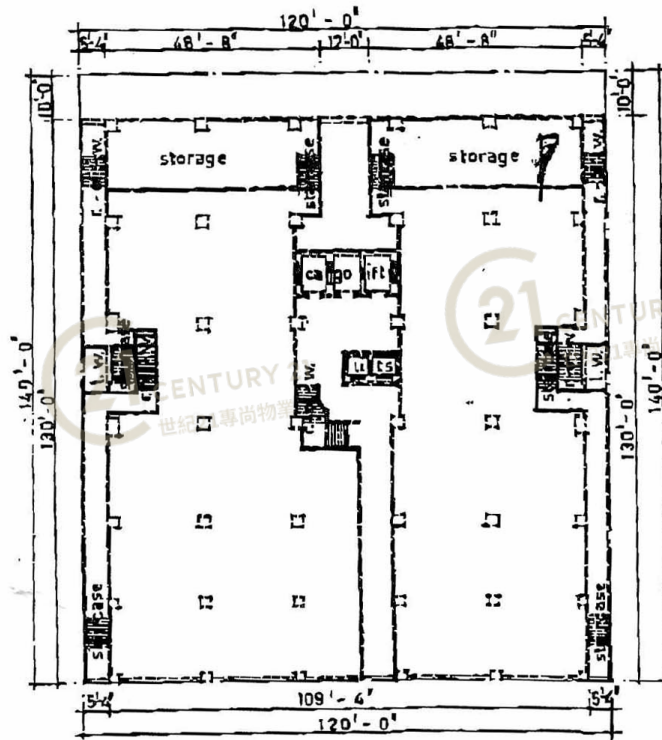

**COCKLOFT PLAN**

嘉時工廠大廈 Galaxy Factory Building

NOT TO SCALE, FOR IDENTIFICATION PURPOSE ONLY


圖中所有數據比例，一概只作參考之用

# 平面圖

# Floor Plan

GALAXY FACTORY BLDG GROUND FLOOR

嘉時工業大廈 地下

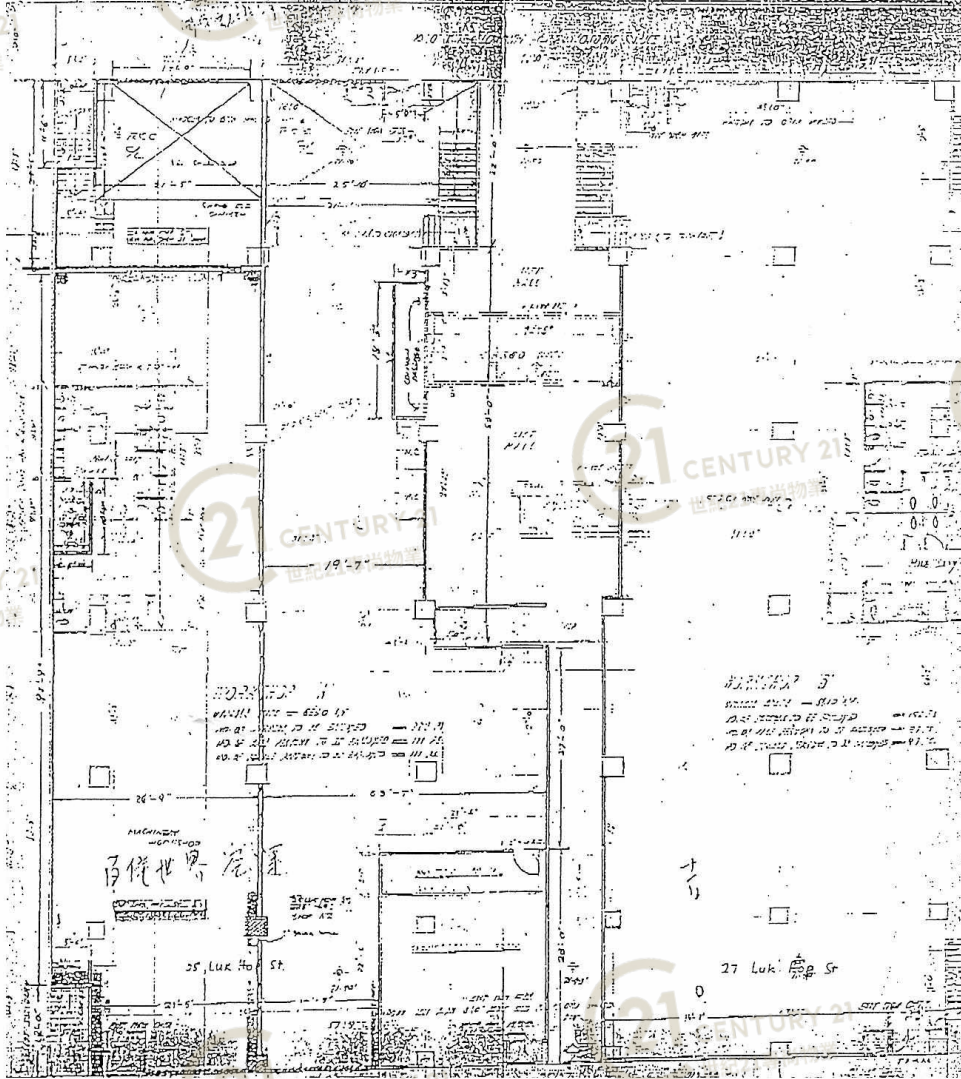


嘉時工廠大廈 Galaxy Factory Building

NOT TO SCALE, FOR IDENTIFICATION PURPOSE ONLY

圖中所有數據比例，一概只作參考之用

# 平面圖

# Floor Plan

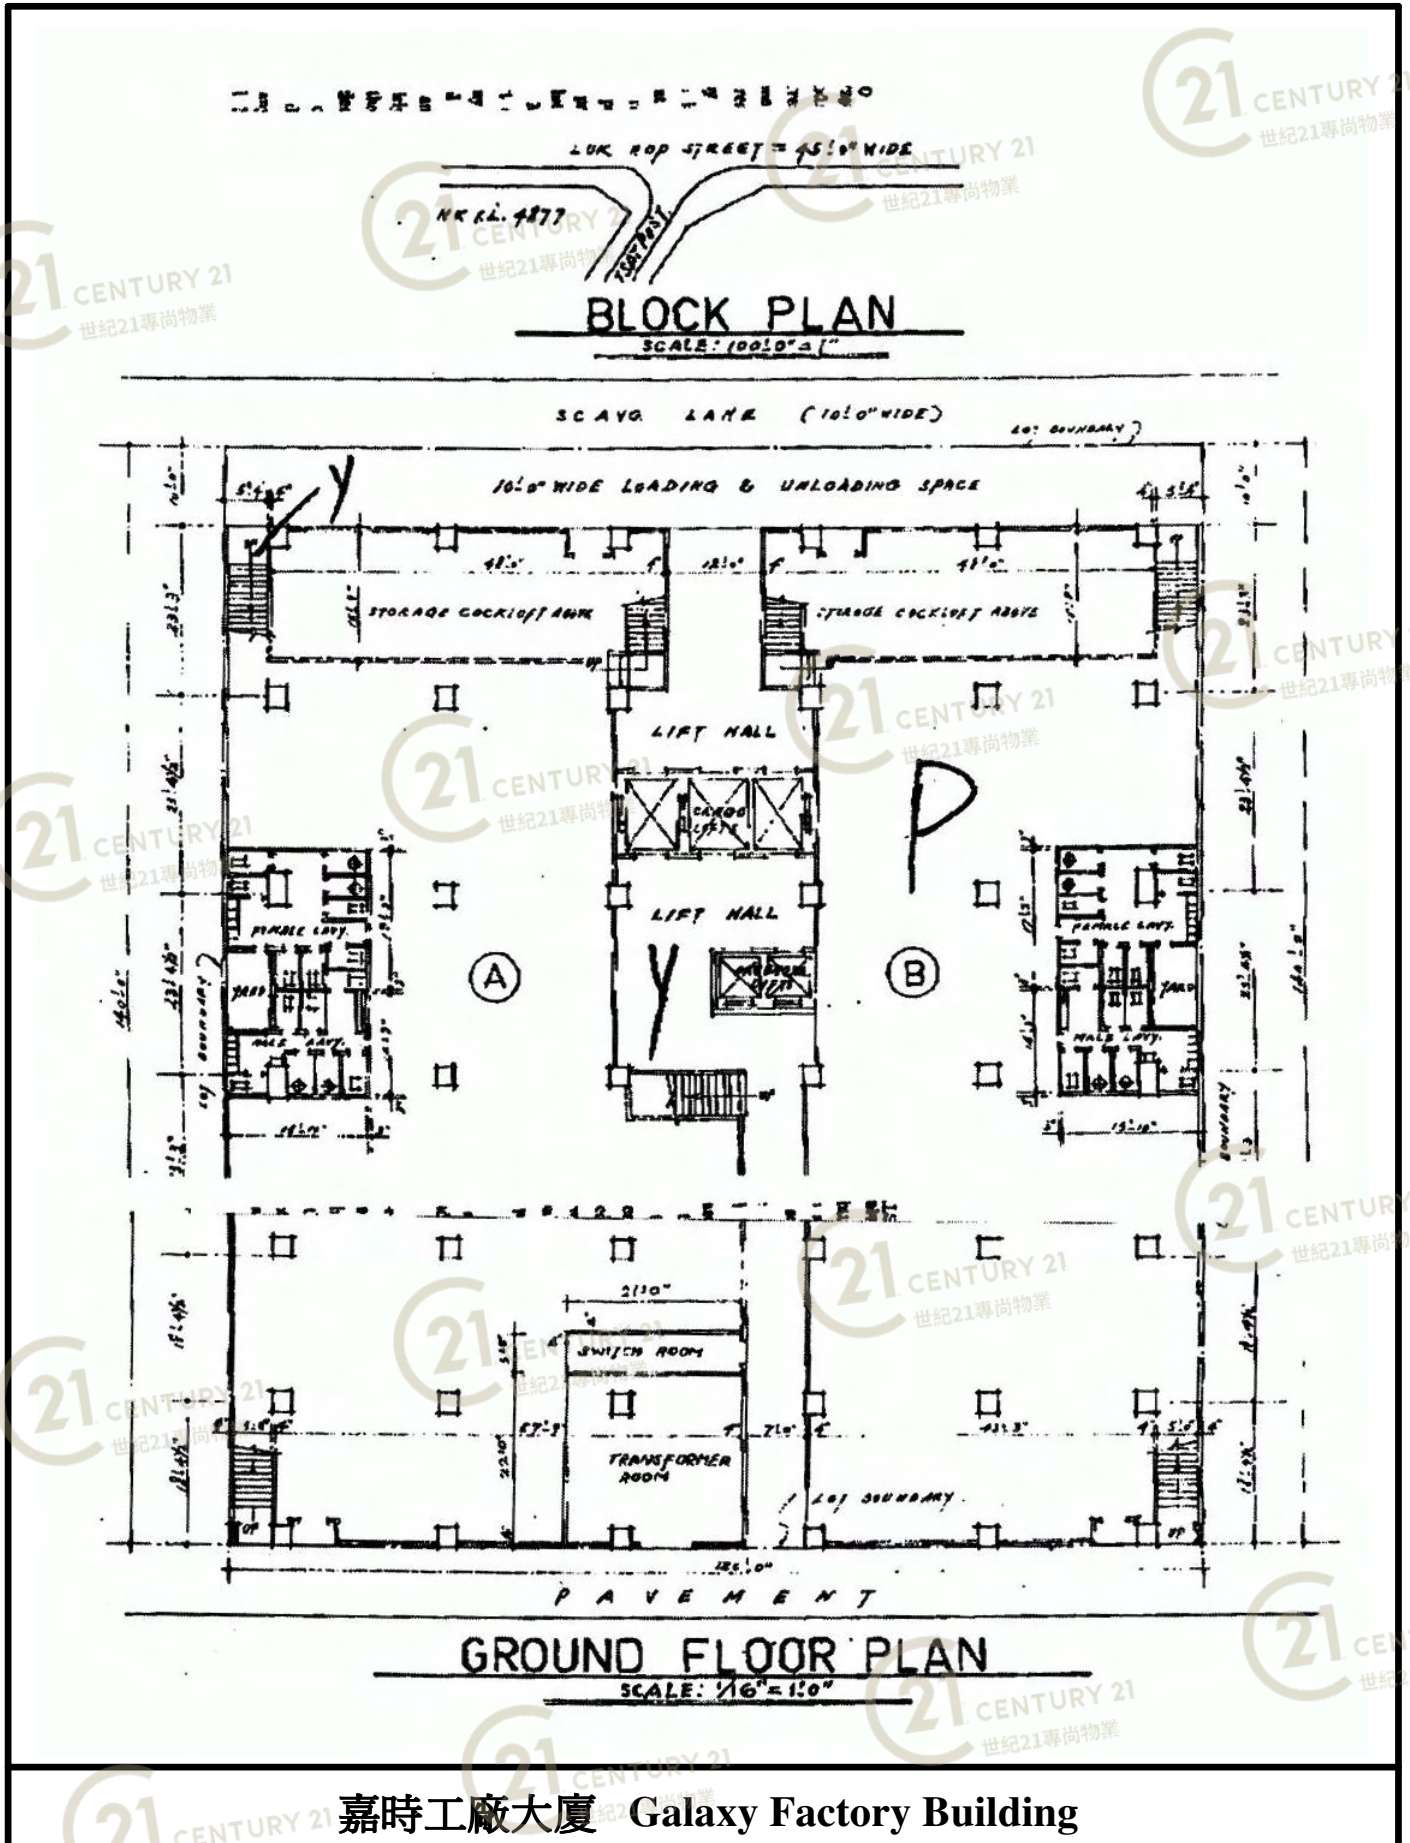

NOT TO SCALE, FOR IDENTIFICATION PURPOSE ONLY


圖中所有數據比例，一概只作參考之用






# 平面圖

# Floor Plan

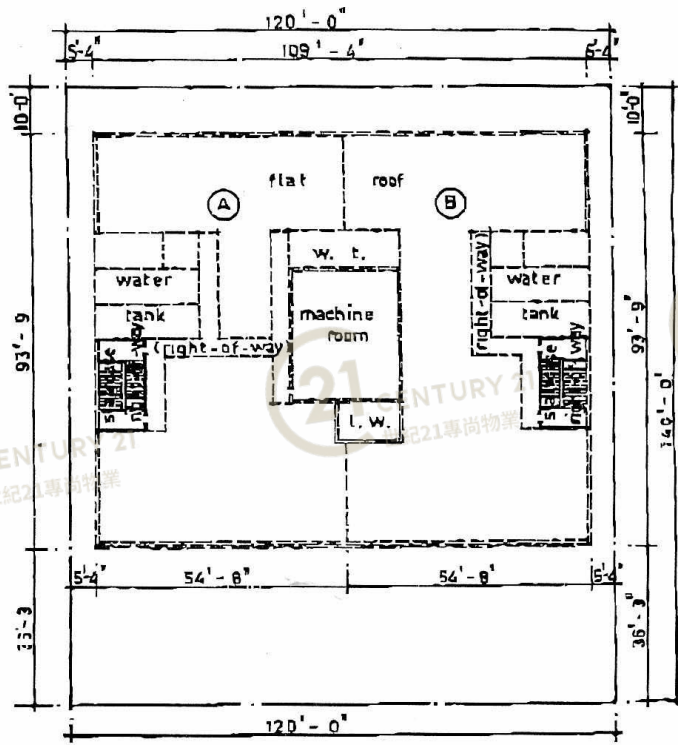

**ROOF PLAN**

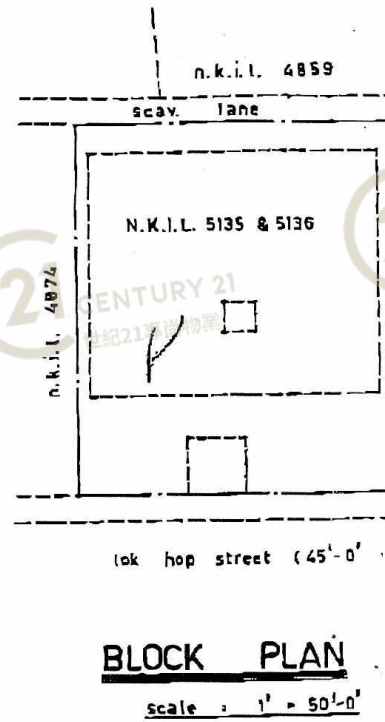

**BLOCK PLAN**

scale : 1" = 50'-0"

## 嘉時工廠大廈 Galaxy Factory Building

NOT TO SCALE, FOR IDENTIFICATION PURPOSE ONLY

圖中所有數據比例，一概只作參考之用

# 平面圖

# Floor Plan

FACTORY A		FACTORY B		
				roof level
				21st fl. L.
				20th fl. L.
				19th fl. L.
				18th fl. L.
				17th fl. L.
				16th fl. L.
				15th fl. L.
				14th fl. L.
				13th fl. L.
				12th fl. L.
				11th fl. L.
				10th fl. L.
				9th fl. L.
				8th fl. L.
				7th fl. L.
				6th fl. L.
				5th fl. L.
				4th fl. L.
A	B	C	D	3rd fl. L.
A	B	C	D	2nd fl. L.
A	B	C	D	1st fl. L.
				cockloft L.
				grd. fl. L.

FLAT DIAGRAM


嘉時工廠大廈 Galaxy Factory Building

NOT TO SCALE, FOR IDENTIFICATION PURPOSE ONLY

圖中所有數據比例，一概只作參考之用

# 平面圖

# Floor Plan

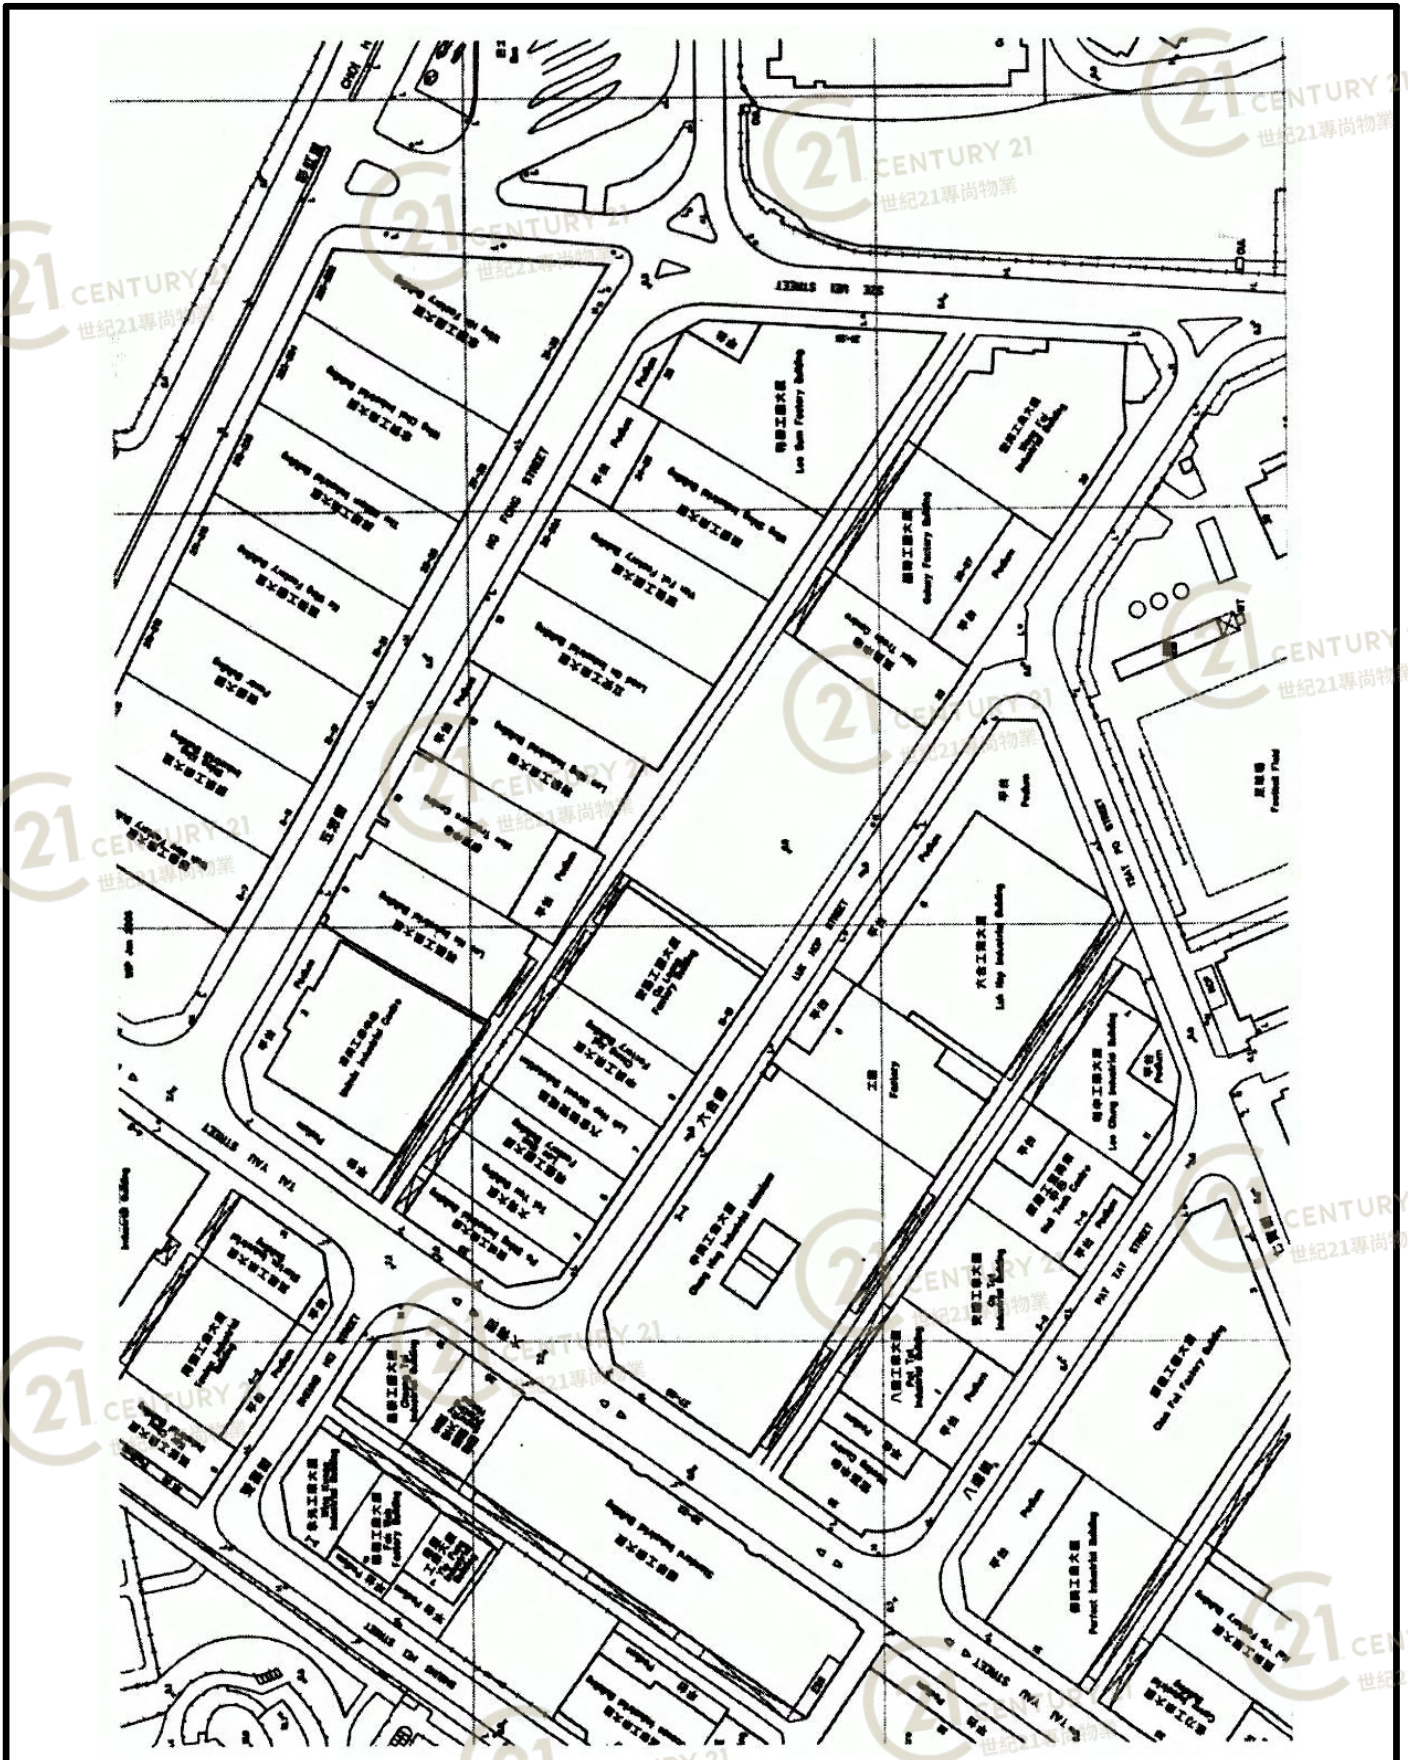

嘉時工廠大廈 Galaxy Factory Building


NOT TO SCALE, FOR IDENTIFICATION PURPOSE ONLY

圖中所有數據比例，一概只作參考之用

# 平面圖

# Floor Plan

## 嘉時工廈 16/F 樓 A 綜合單位

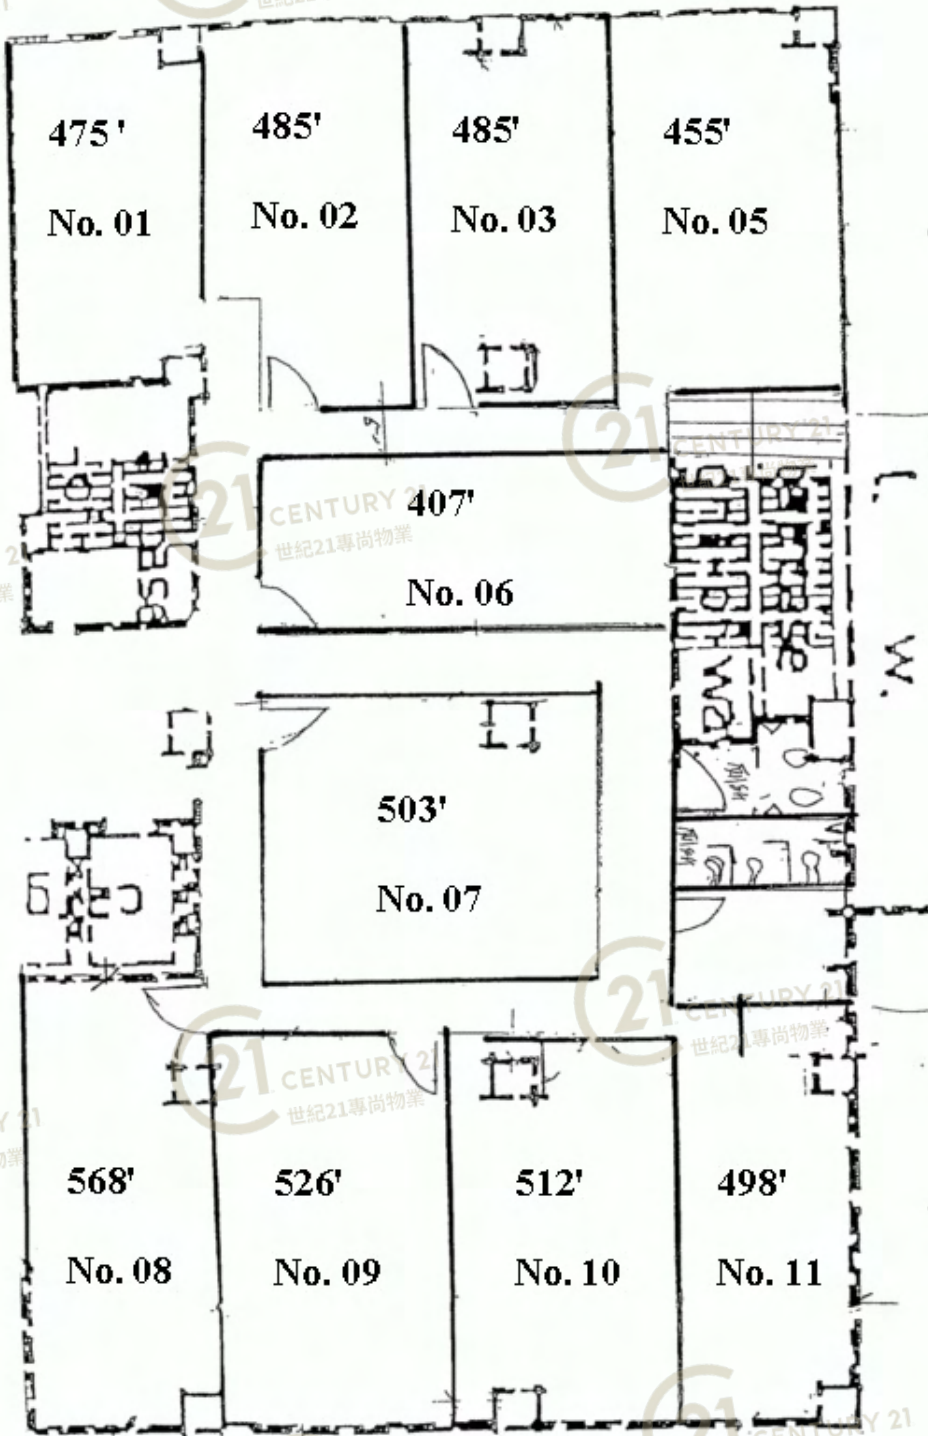

## 嘉時工廠大廈 Galaxy Factory Building

NOT TO SCALE, FOR IDENTIFICATION PURPOSE ONLY

圖中所有數據比例，一概只作參考之用

# 外觀圖

# Building Outlook



嘉時工廠大廈 Galaxy Factory Building

NOT TO SCALE, FOR IDENTIFICATION PURPOSE ONLY

圖中所有數據比例，一概只作參考之用

# 外觀圖

# Building Outlook




嘉時工廠大廈 Galaxy Factory Building

NOT TO SCALE, FOR IDENTIFICATION PURPOSE ONLY

圖中所有數據比例，一概只作參考之用

# 平面圖

# Floor Plan

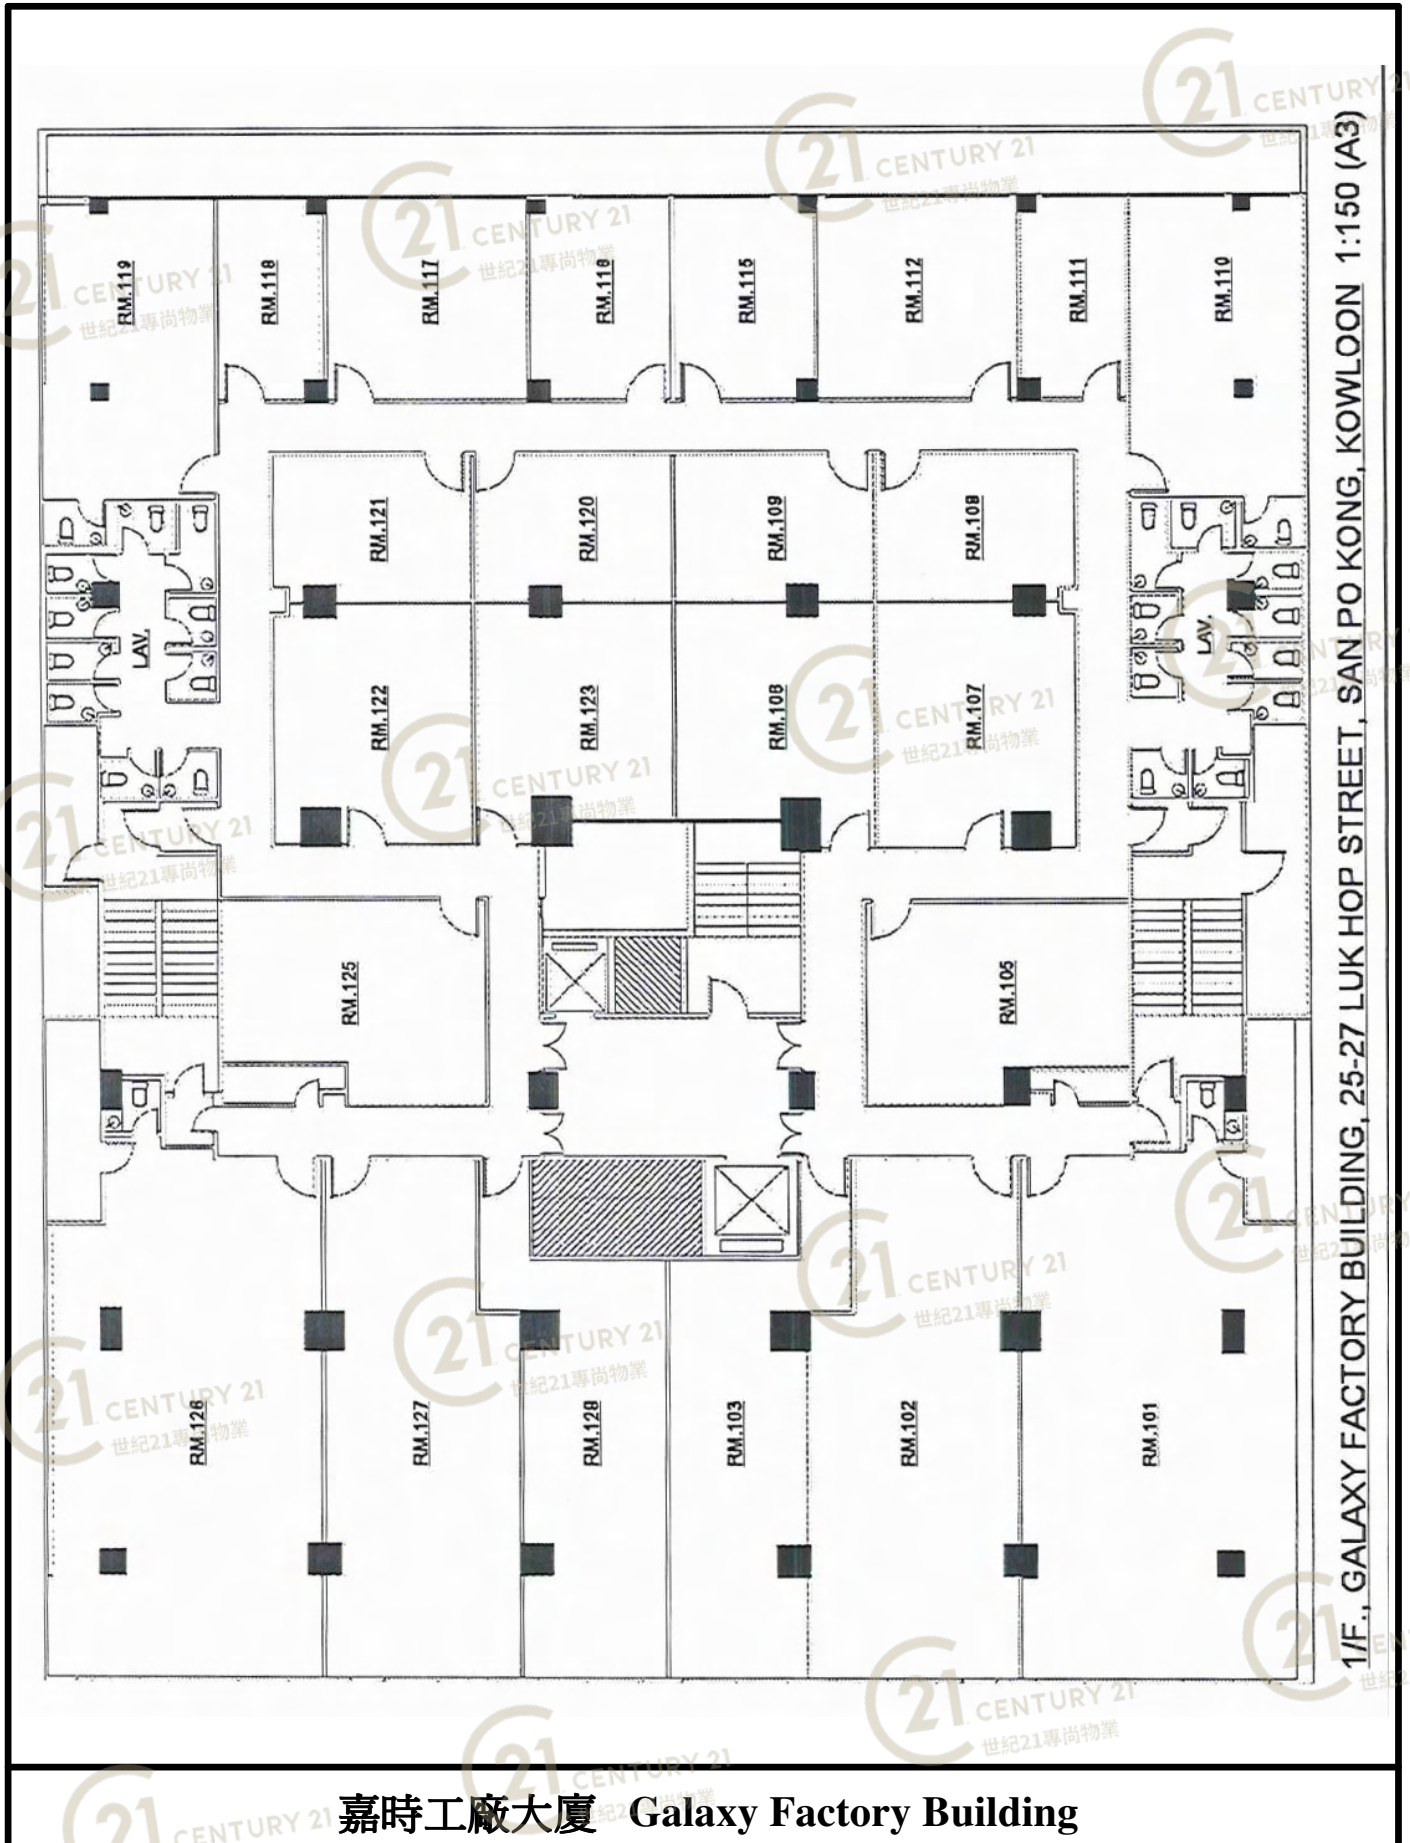

NOT TO SCALE, FOR IDENTIFICATION PURPOSE ONLY

圖中所有數據比例，一概只作參考之用



地點: 新蒲崗六合街25-27號嘉時工廠大廈1樓

一樓

單位門號	廁所門號	總實用面積 (平方尺)	總建築面積 (平方尺)	景觀	獨立廁所	預測尺租	總租價 (建築面積)
101	T101	1370	1957	有窗	獨立廁所	HK\$ 13	HK\$ 25,441
102	T9	914	1306	有窗		HK\$ 14	HK\$ 18,284
103	T8	577	824	有窗		HK\$ 14	HK\$ 11,536
105	T5	451	644	無窗		HK\$ 14	HK\$ 9,016
106	T6	406	580	無窗		HK\$ 14	HK\$ 8,120
107	T1	436	623	無窗		HK\$ 14	HK\$ 8,722
108	T10	270	386	無窗		HK\$ 15	HK\$ 5,790
109	T11	271	388	無窗		HK\$ 15	HK\$ 5,820
110	T110	501	715	有窗:公園	獨立廁所	HK\$ 17	HK\$ 12,155
111	T2	205	292	有窗:公園		HK\$ 21	HK\$ 6,132
112	T7	374	534	有窗:公園		HK\$ 18	HK\$ 9,612
115	T3	264	377	有窗:公園		HK\$ 19	HK\$ 7,163
116	T16	264	377	有窗:公園		HK\$ 19	HK\$ 7,163
117	T19	374	534	有窗:公園		HK\$ 18	HK\$ 9,612
118	T15	202	289	有窗:公園		HK\$ 21	HK\$ 6,069
119	T119	484	692	有窗:公園	獨立廁所	HK\$ 18	HK\$ 12,456
120	T22	269	384	無窗		HK\$ 15	HK\$ 5,760
121	T23	267	381	無窗		HK\$ 15	HK\$ 5,715
122	T12	424	606	無窗		HK\$ 14	HK\$ 8,484
123	T17	399	570	有窗		HK\$ 15	HK\$ 8,550
125	T18	451	644	無窗		HK\$ 14	HK\$ 9,016
126	T126	1367	1953	有窗	獨立廁所	HK\$ 13	HK\$ 25,389
127	T21	849	1213	有窗		HK\$ 14	HK\$ 16,982
128	T20	593	847	有窗		HK\$ 14	HK\$ 11,858
		11981	17116			HK\$ 16	HK\$ 254,845

## 嘉時工廠大廈 Galaxy Factory Building

NOT TO SCALE, FOR IDENTIFICATION PURPOSE ONLY

圖中所有數據比例, 一概只作參考之用