


平面圖

Floor Plan

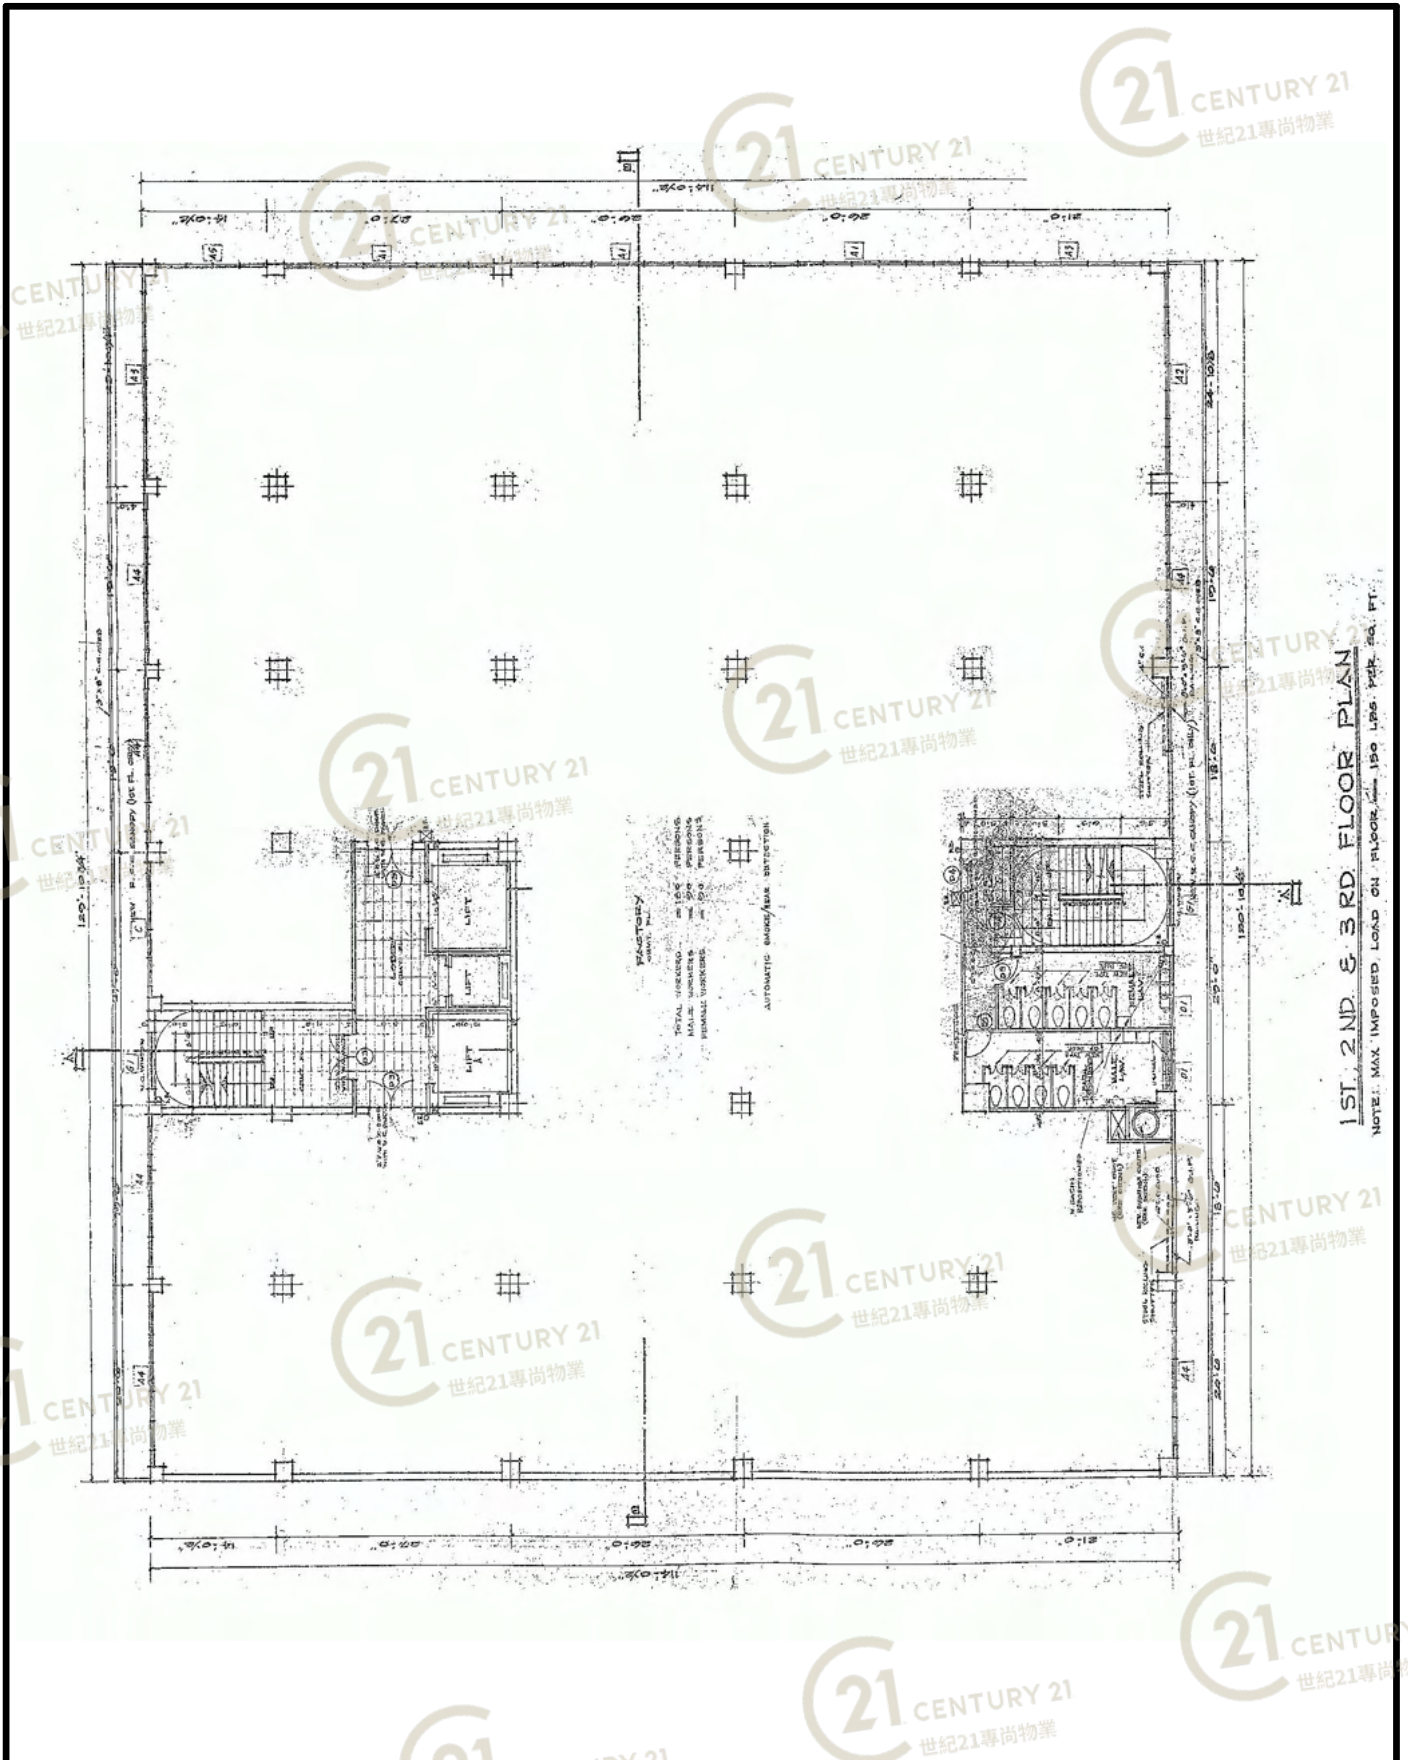


羅氏美光發展大廈 L.M.K Development Estate

NOT TO SCALE, FOR IDENTIFICATION PURPOSE ONLY

圖中所有數據比例，一概只作參考之用

平面圖

Floor Plan

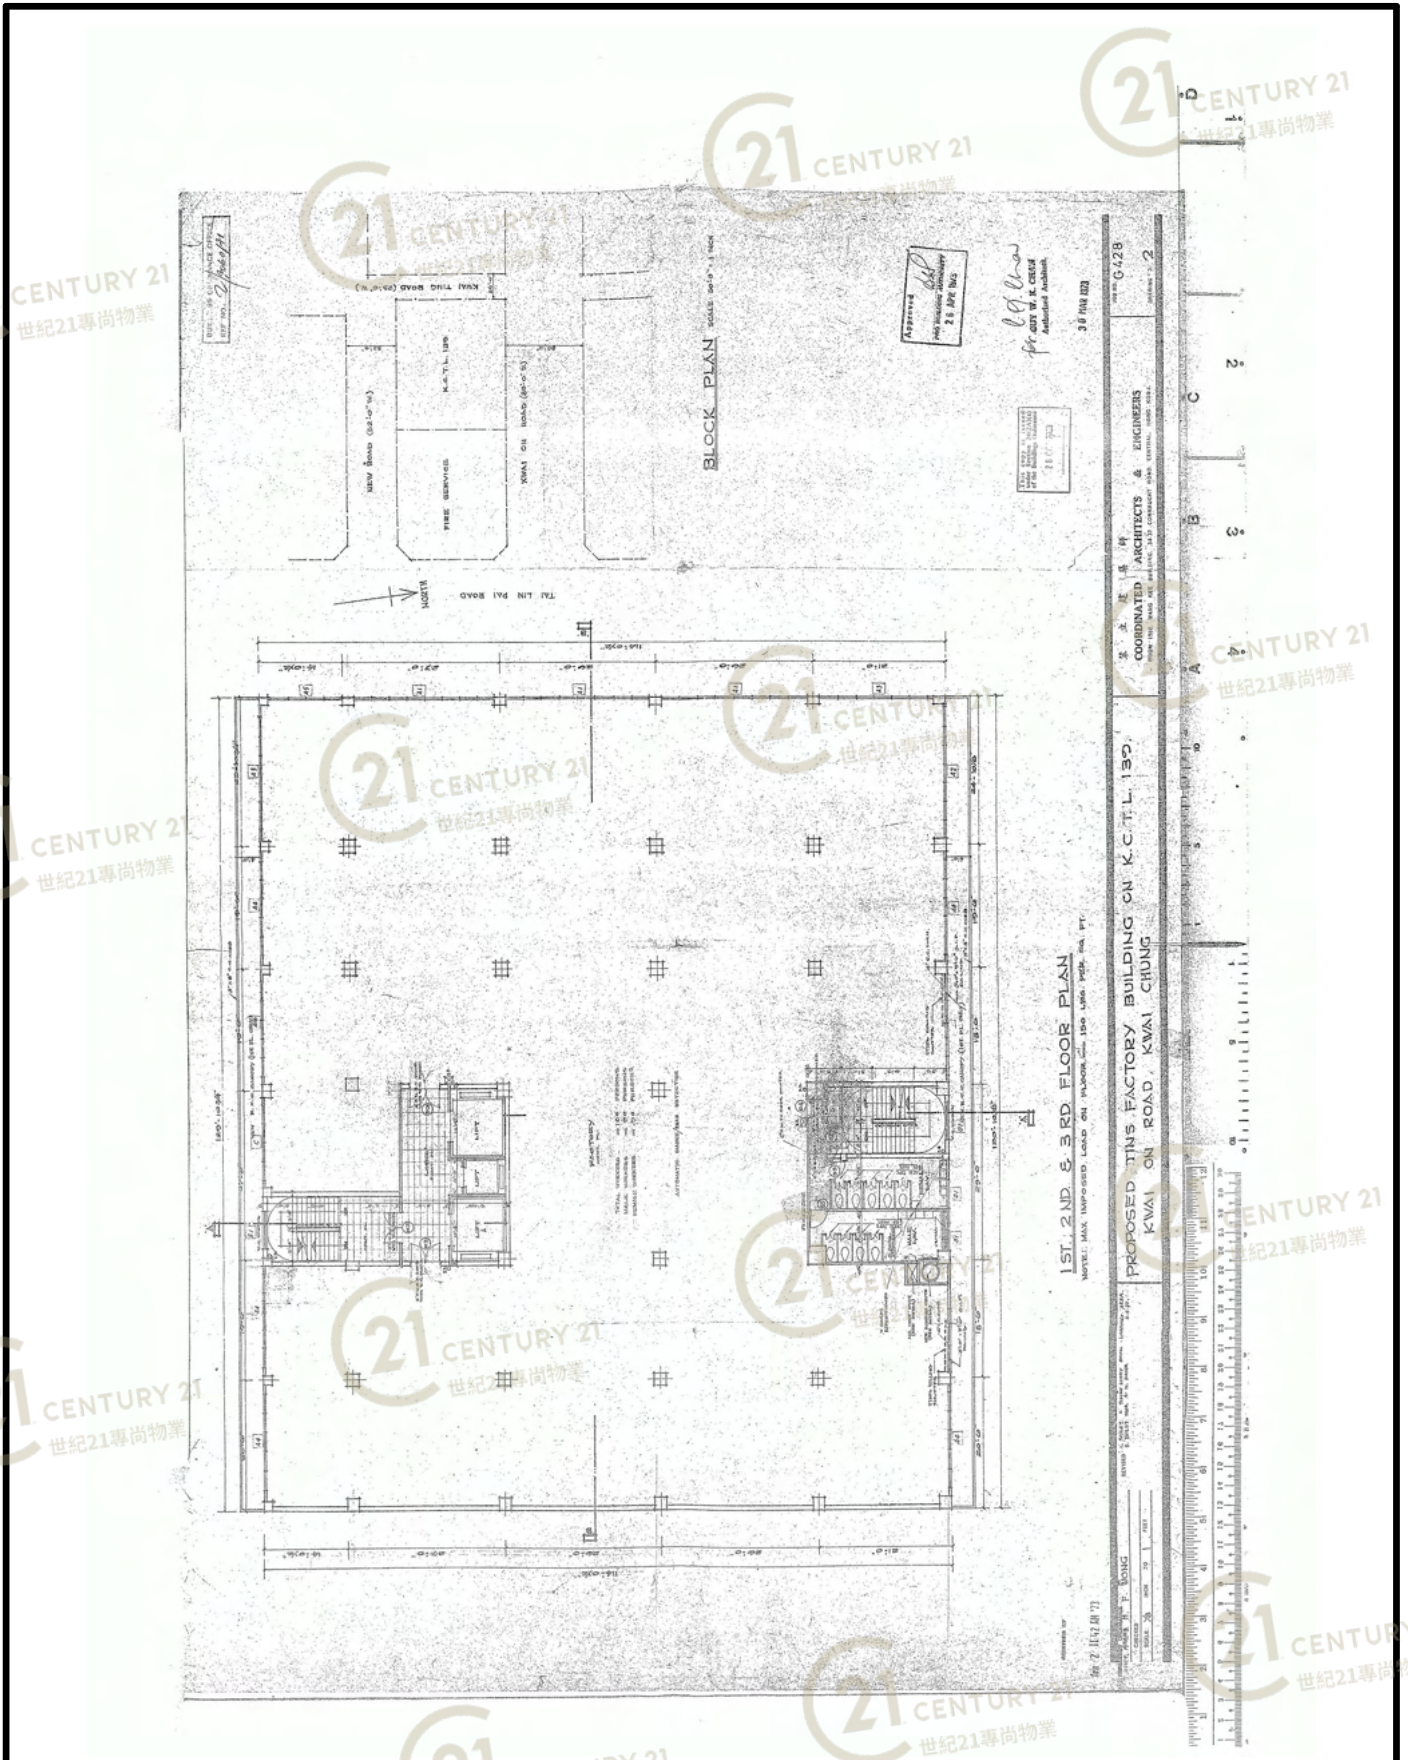


羅氏美光發展大廈 L.M.K Development Estate

NOT TO SCALE, FOR IDENTIFICATION PURPOSE ONLY

圖中所有數據比例，一概只作參考之用

平面圖

Floor Plan

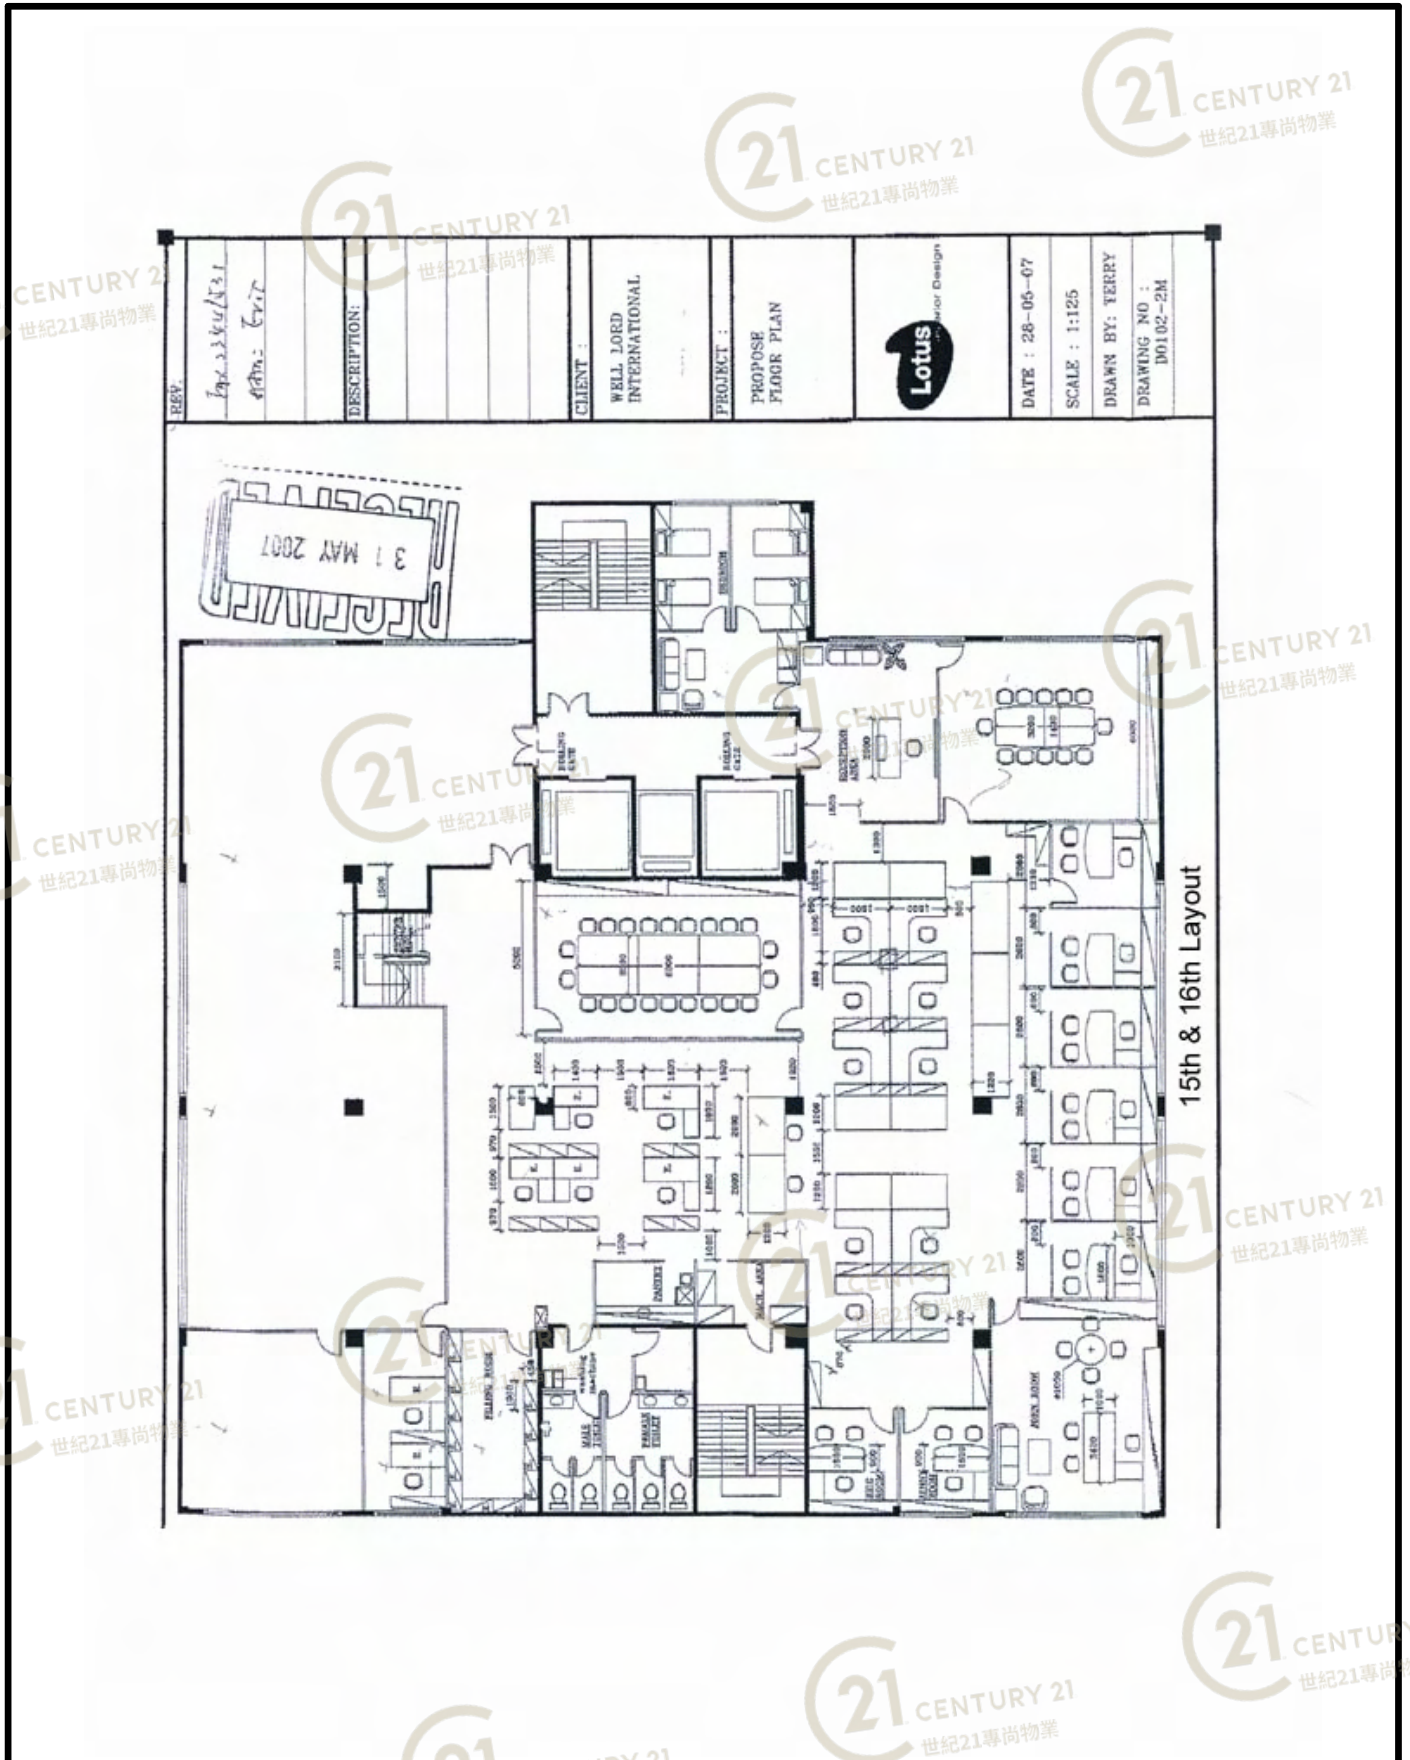


羅氏美光發展大廈 L.M.K Development Estate

NOT TO SCALE, FOR IDENTIFICATION PURPOSE ONLY

圖中所有數據比例，一概只作參考之用

平面圖

Floor Plan

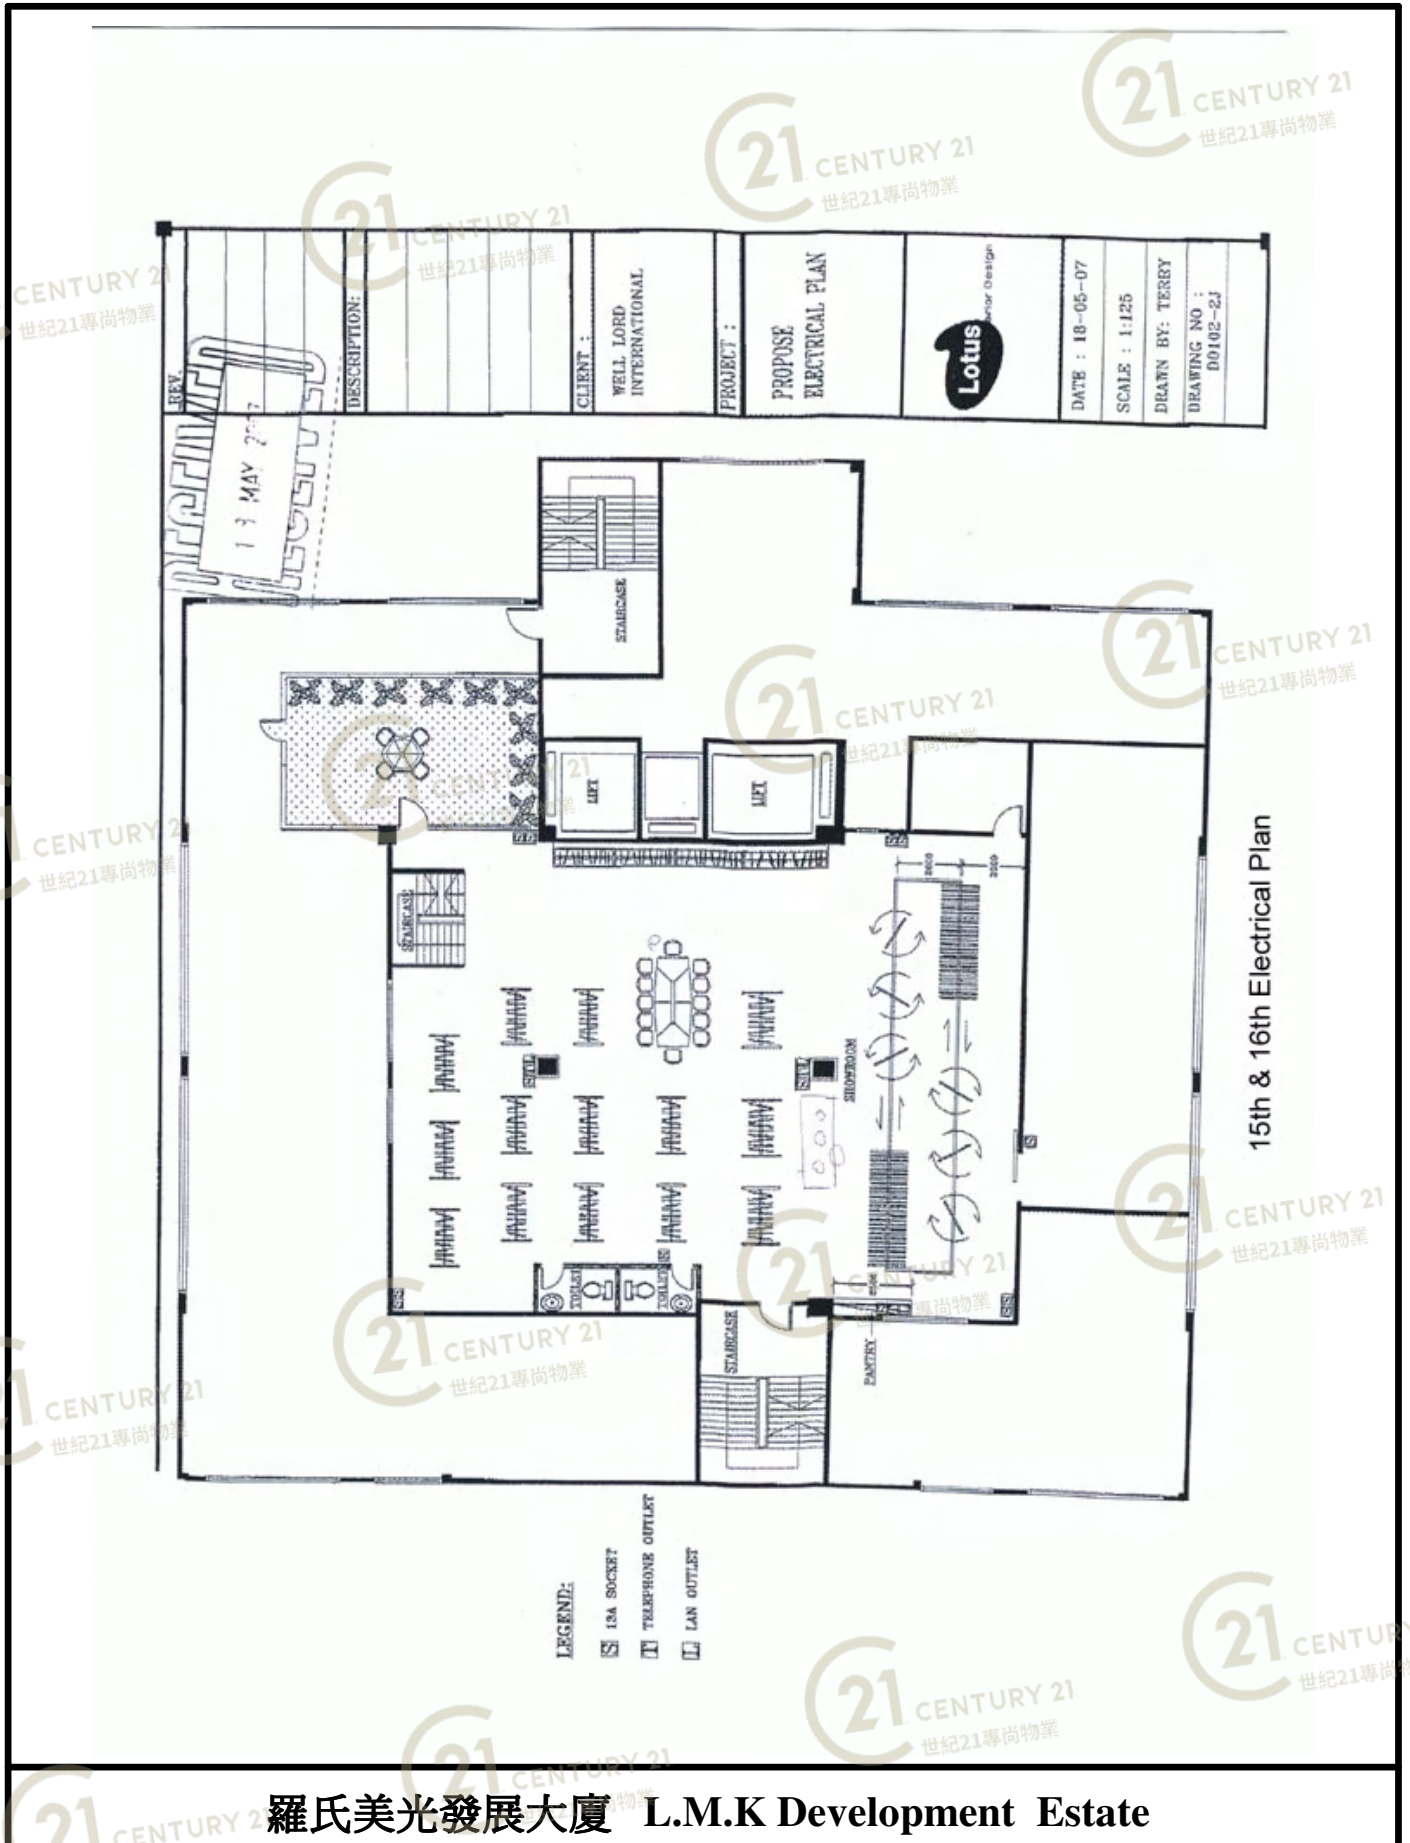


羅氏美光發展大廈 L.M.K Development Estate

NOT TO SCALE, FOR IDENTIFICATION PURPOSE ONLY

圖中所有數據比例，一概只作參考之用

平面圖

Floor Plan

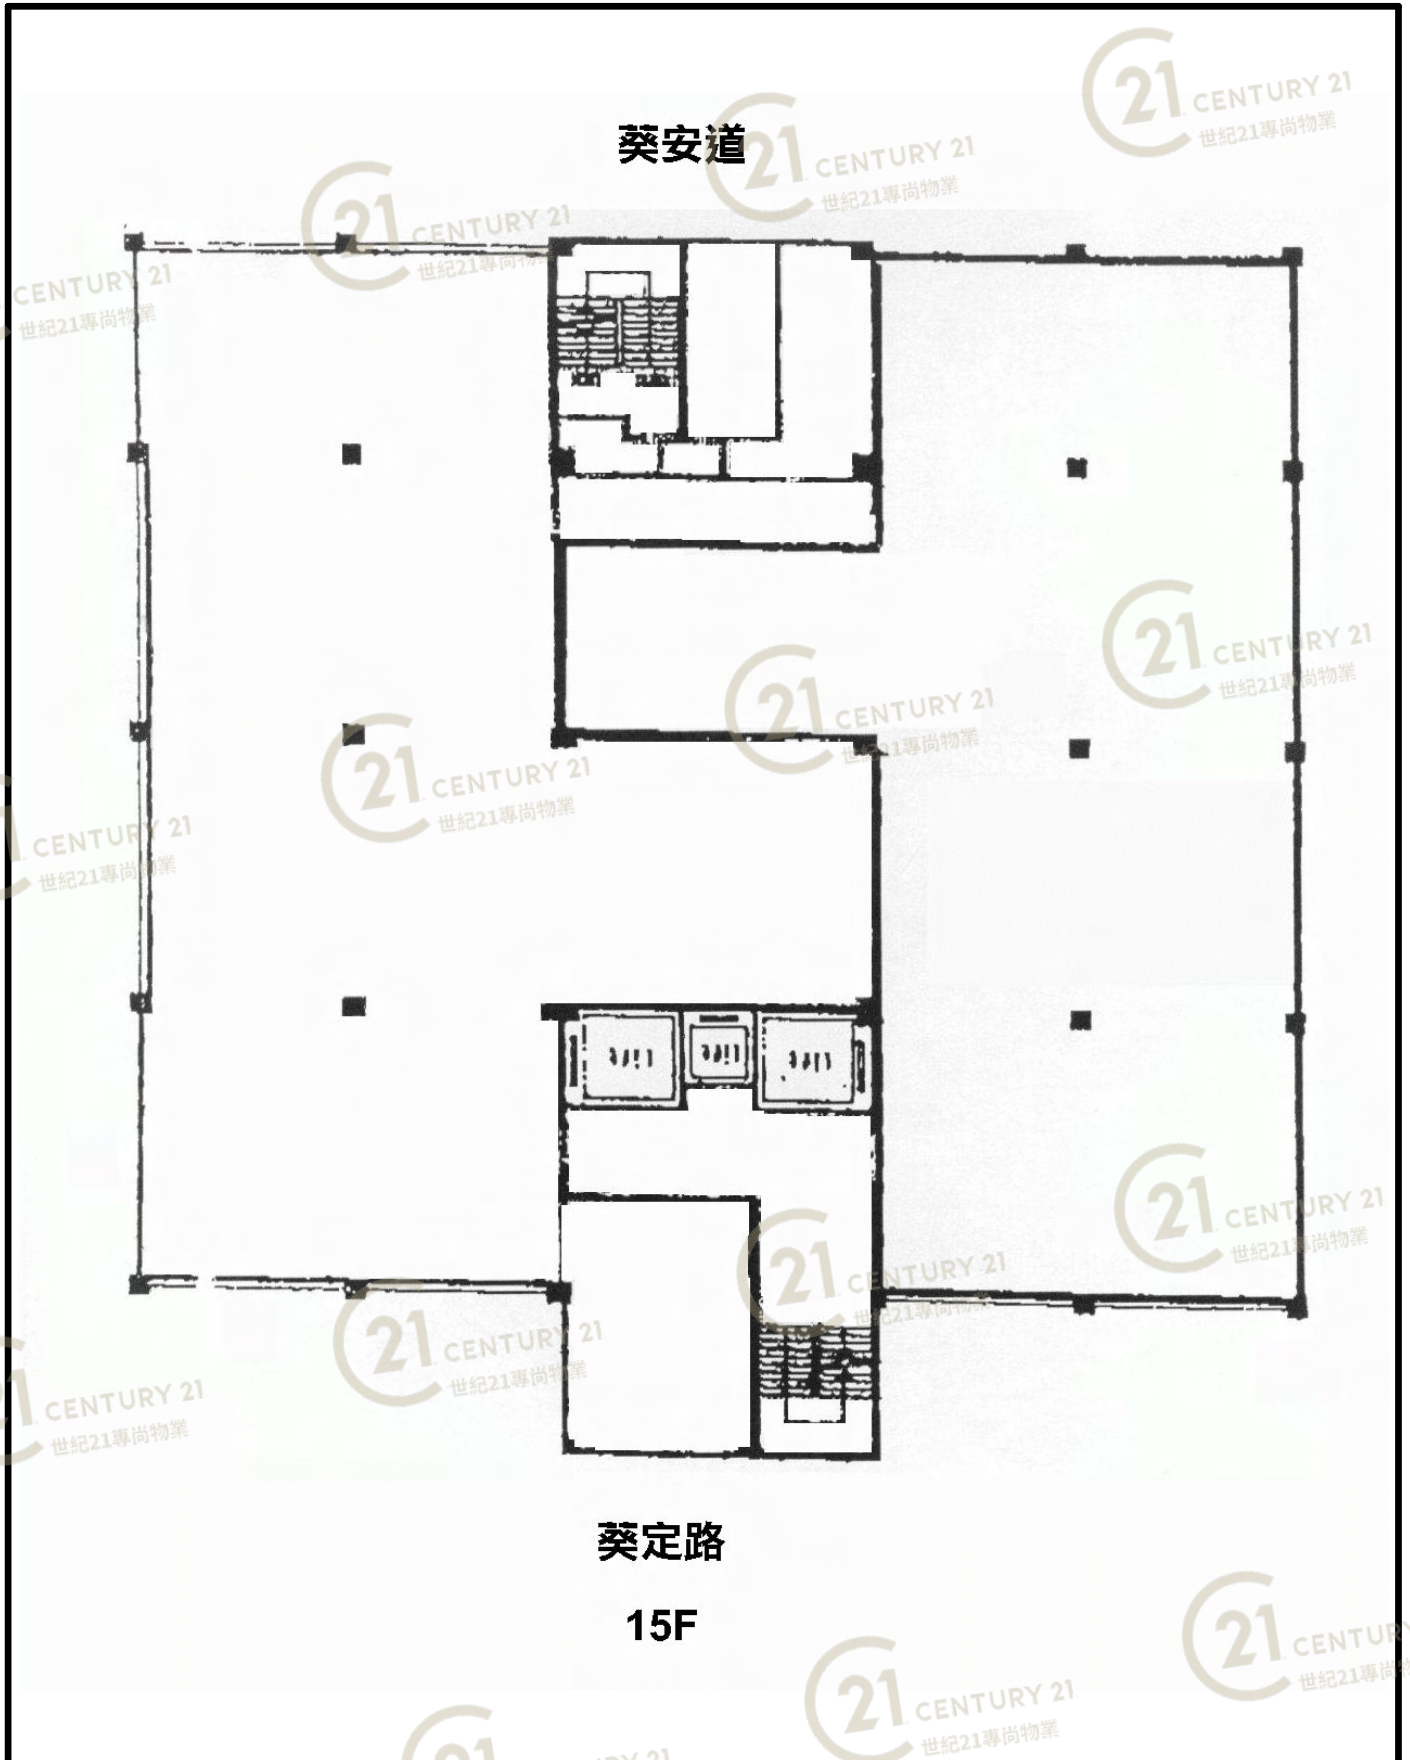


羅氏美光發展大廈 L.M.K Development Estate

NOT TO SCALE, FOR IDENTIFICATION PURPOSE ONLY

圖中所有數據比例，一概只作參考之用

平面圖

Floor Plan

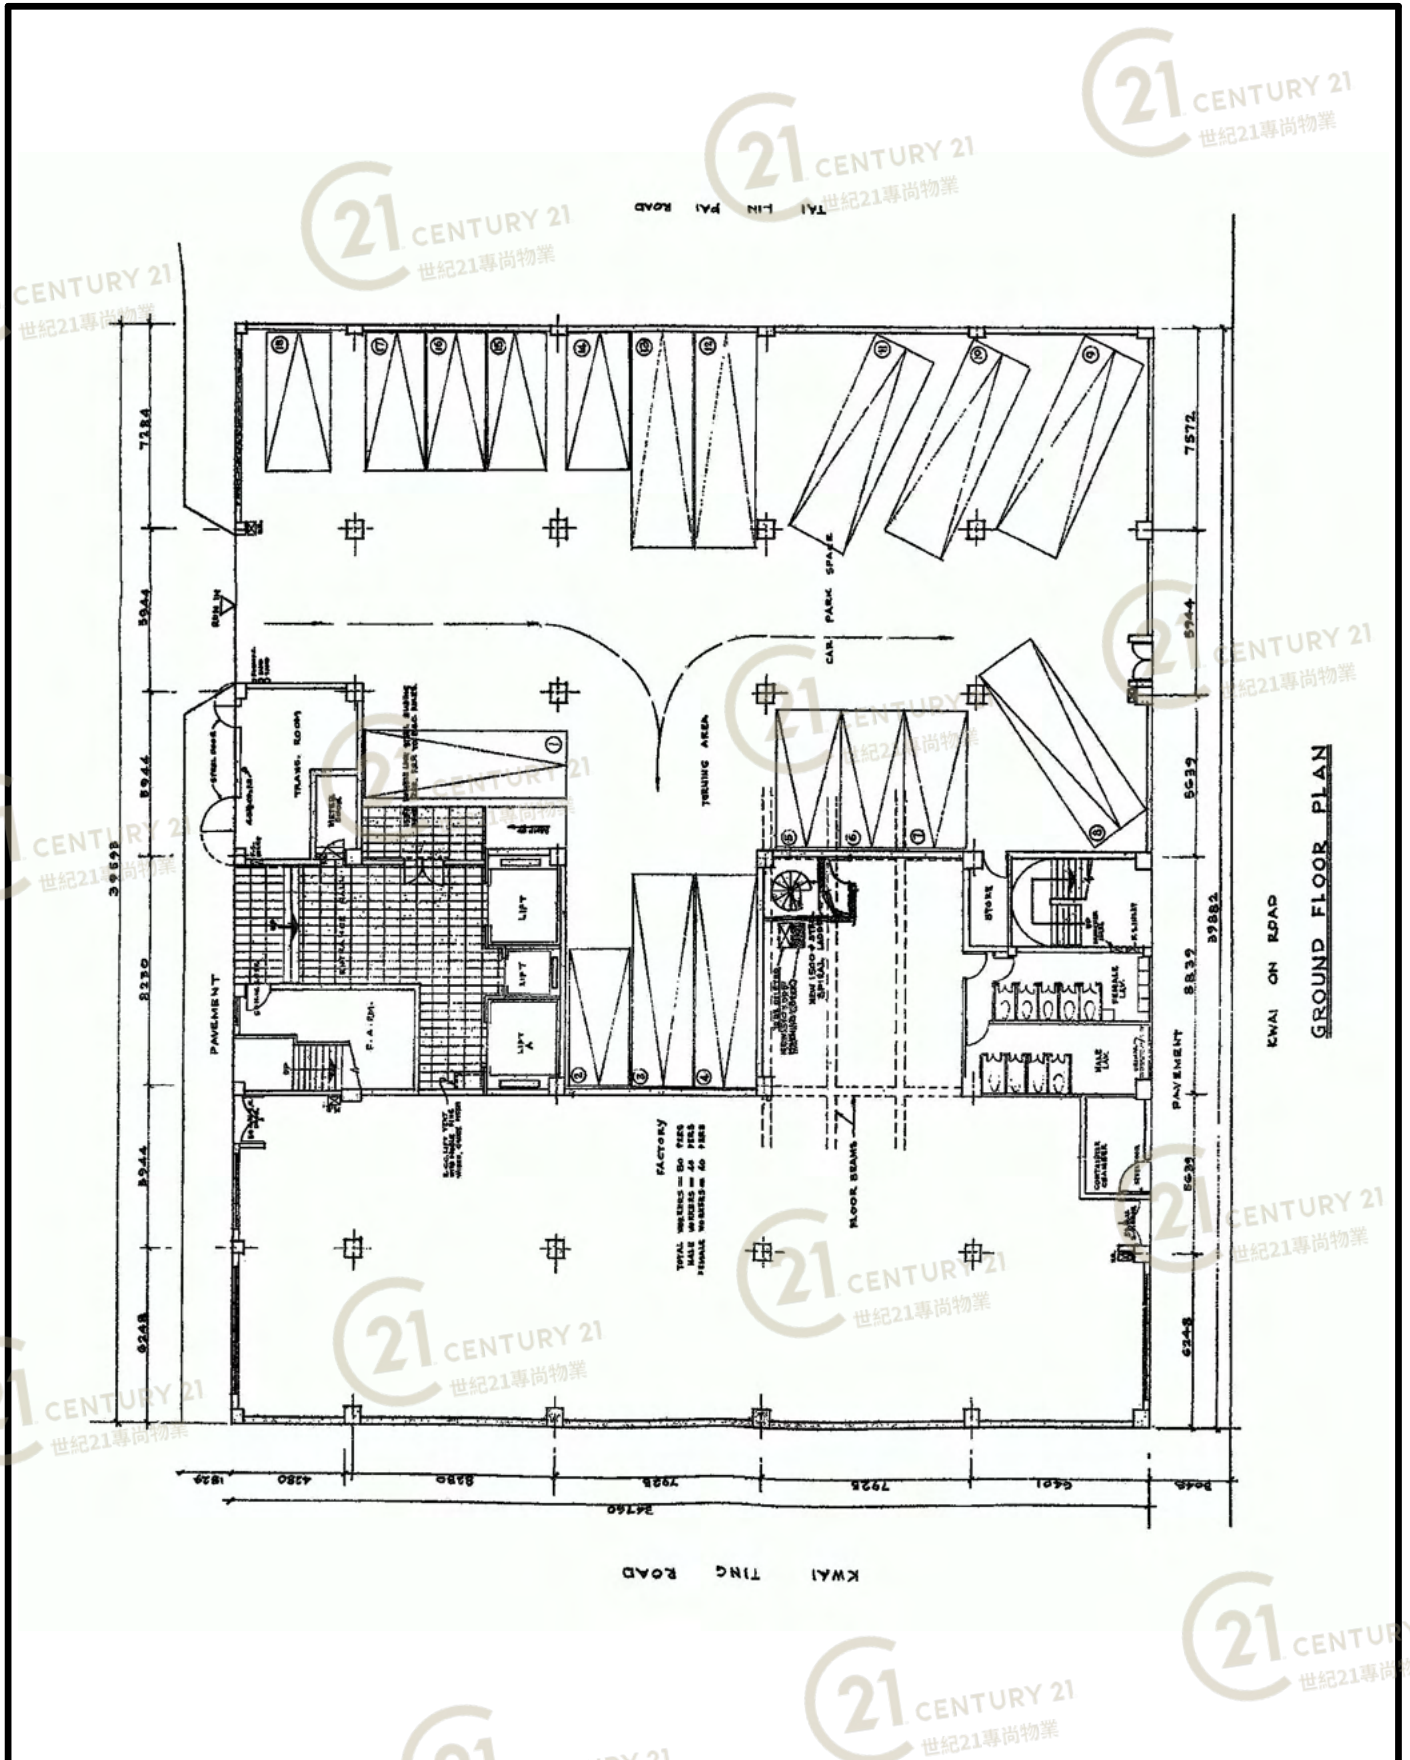

羅氏美光發展大廈 L.M.K Development Estate

NOT TO SCALE, FOR IDENTIFICATION PURPOSE ONLY


圖中所有數據比例，一概只作參考之用

平面圖

Floor Plan

羅氏美光發展大廈 走火路線圖 地下

葵安路

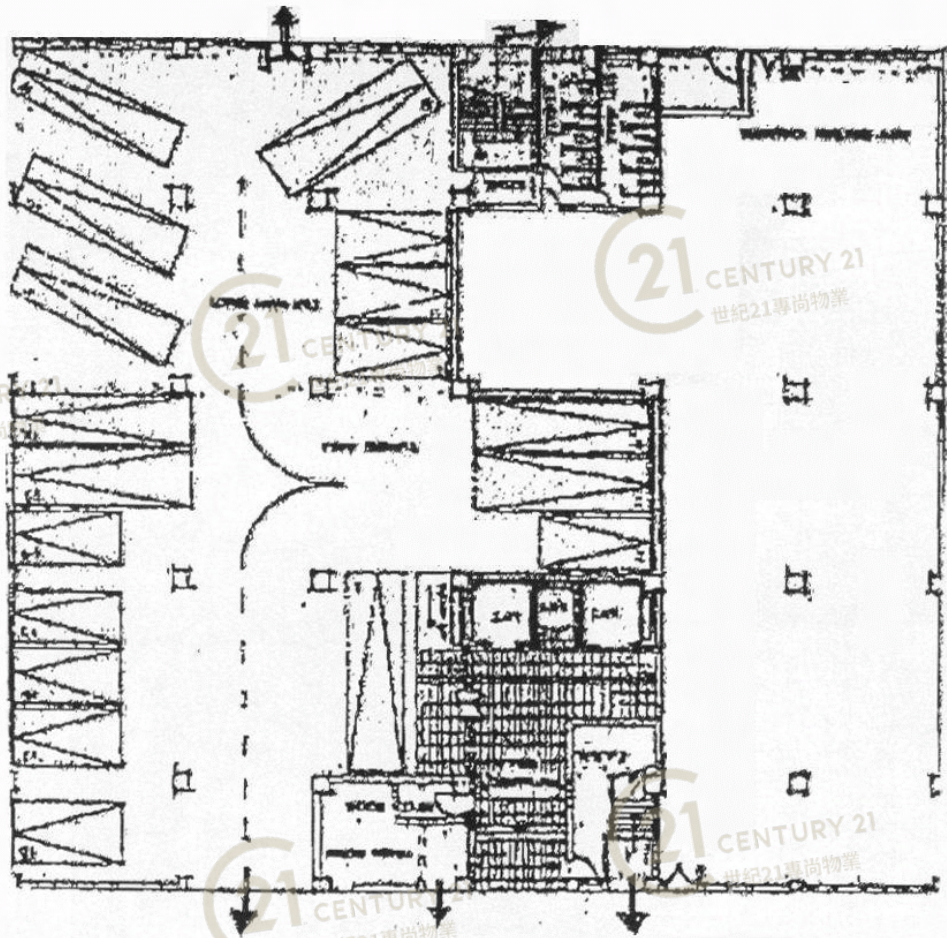

後梯
前梯
逃生方向 →

葵定路

集合地點：華潤氣體站空地


羅氏美光發展大廈 L.M.K Development Estate

NOT TO SCALE, FOR IDENTIFICATION PURPOSE ONLY

圖中所有數據比例，一概只作參考之用

平面圖

Floor Plan

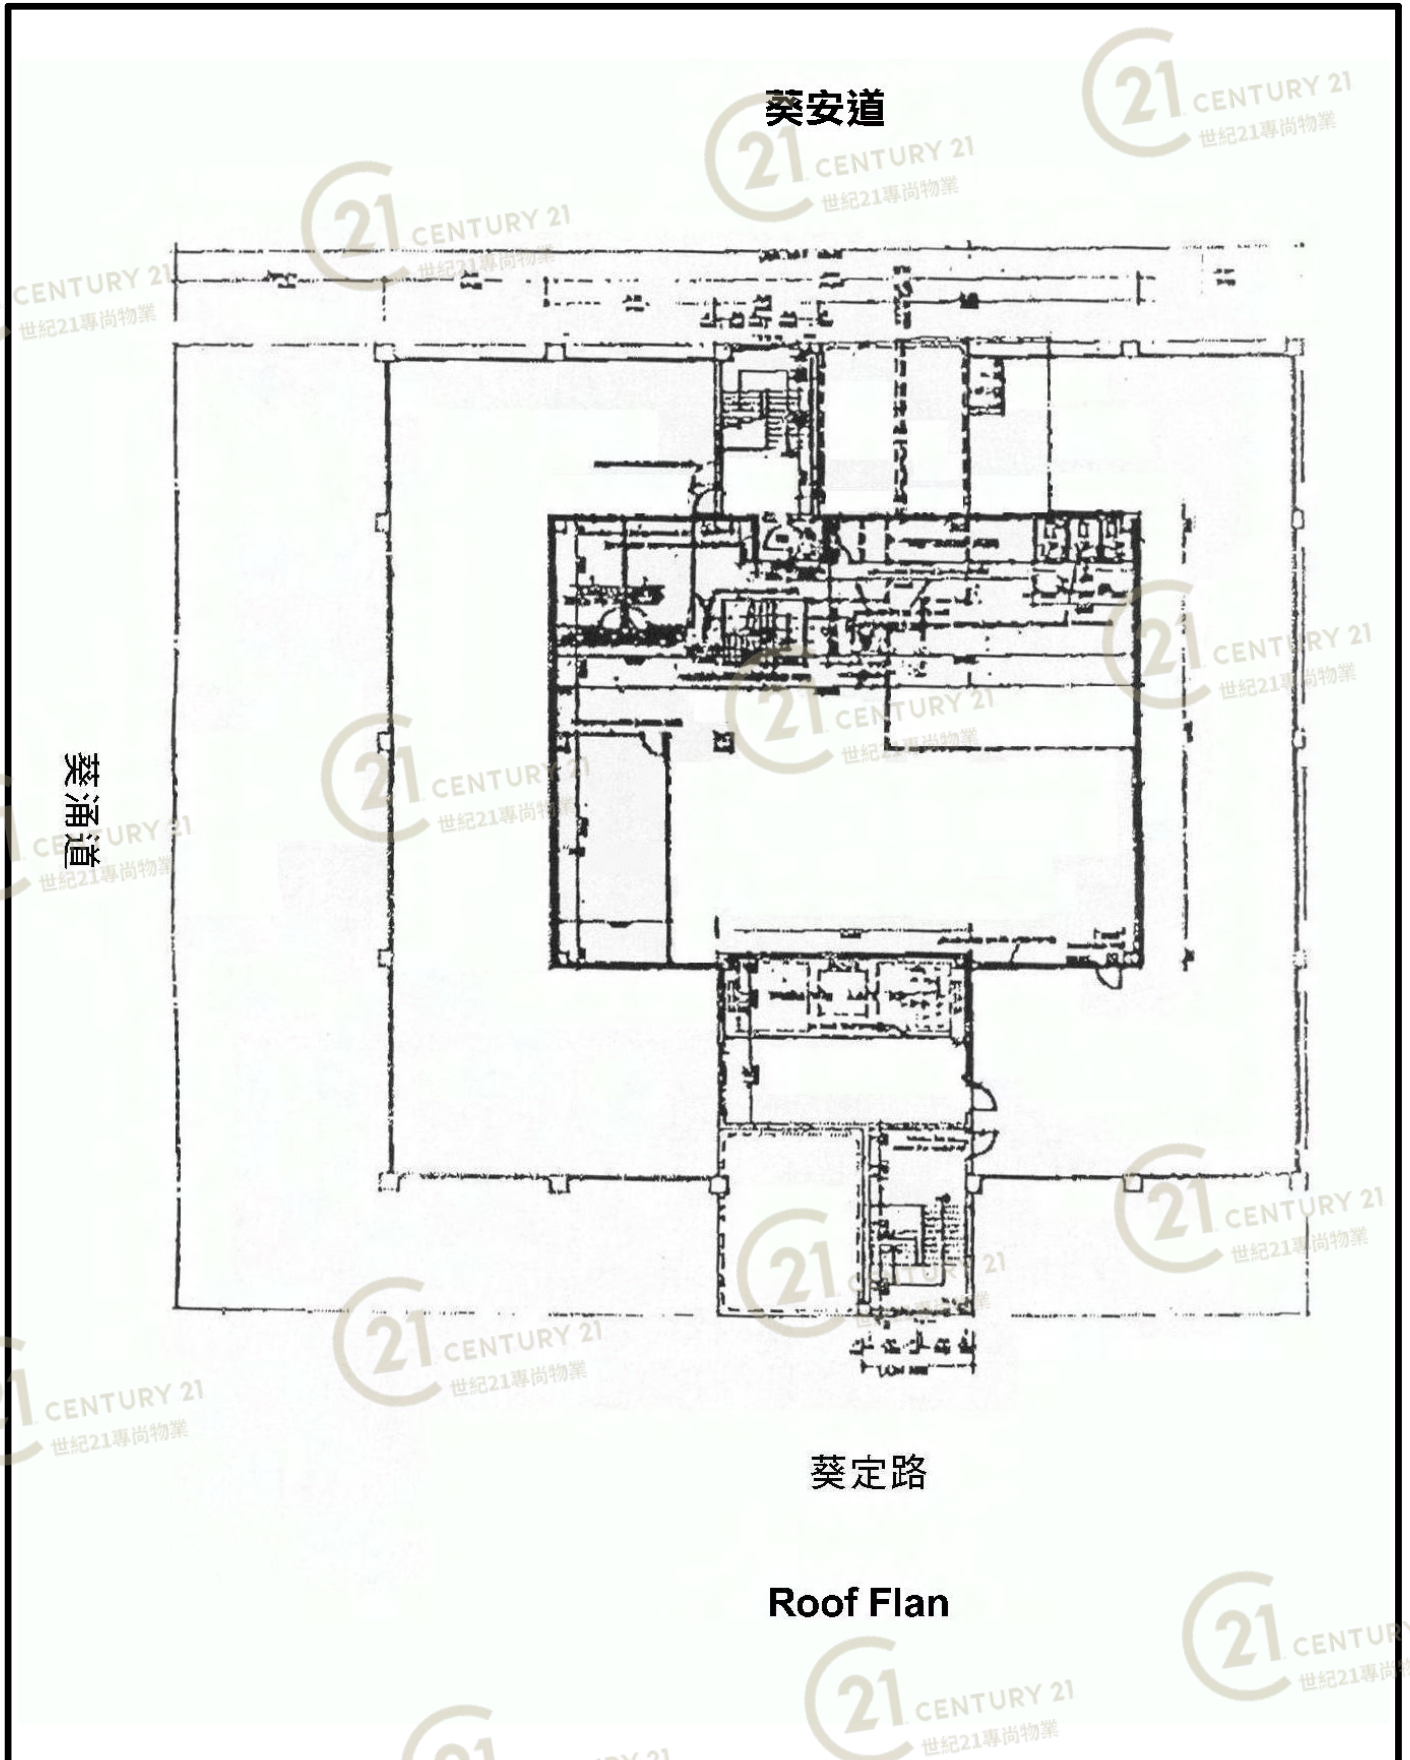


Roof Plan

羅氏美光發展大廈 L.M.K Development Estate

NOT TO SCALE, FOR IDENTIFICATION PURPOSE ONLY

圖中所有數據比例，一概只作參考之用

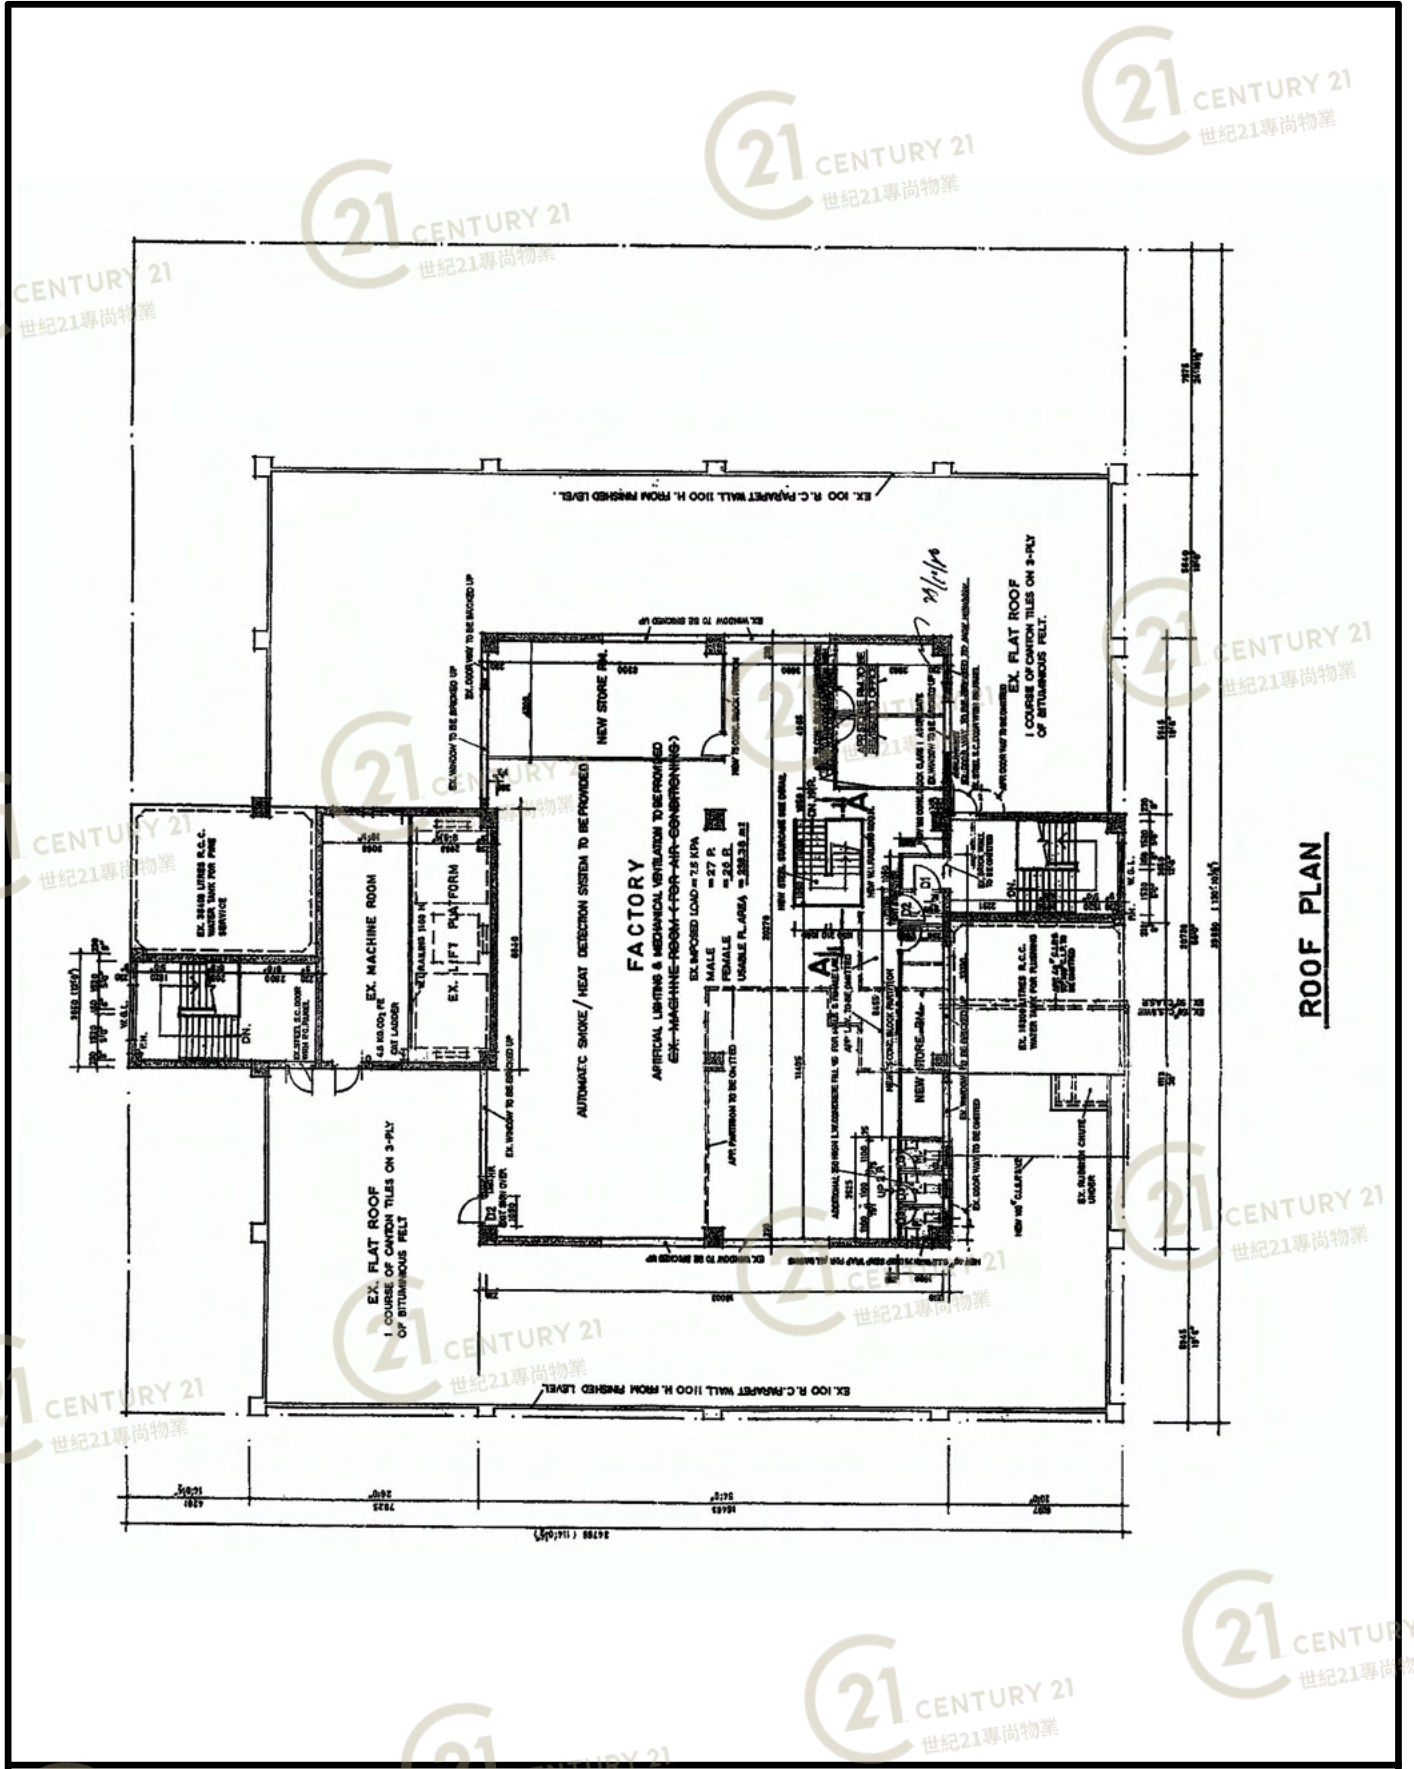


羅氏美光發展大廈 L.M.K Development Estate

NOT TO SCALE, FOR IDENTIFICATION PURPOSE ONLY

圖中所有數據比例，一概只作參考之用

平面圖

Floor Plan

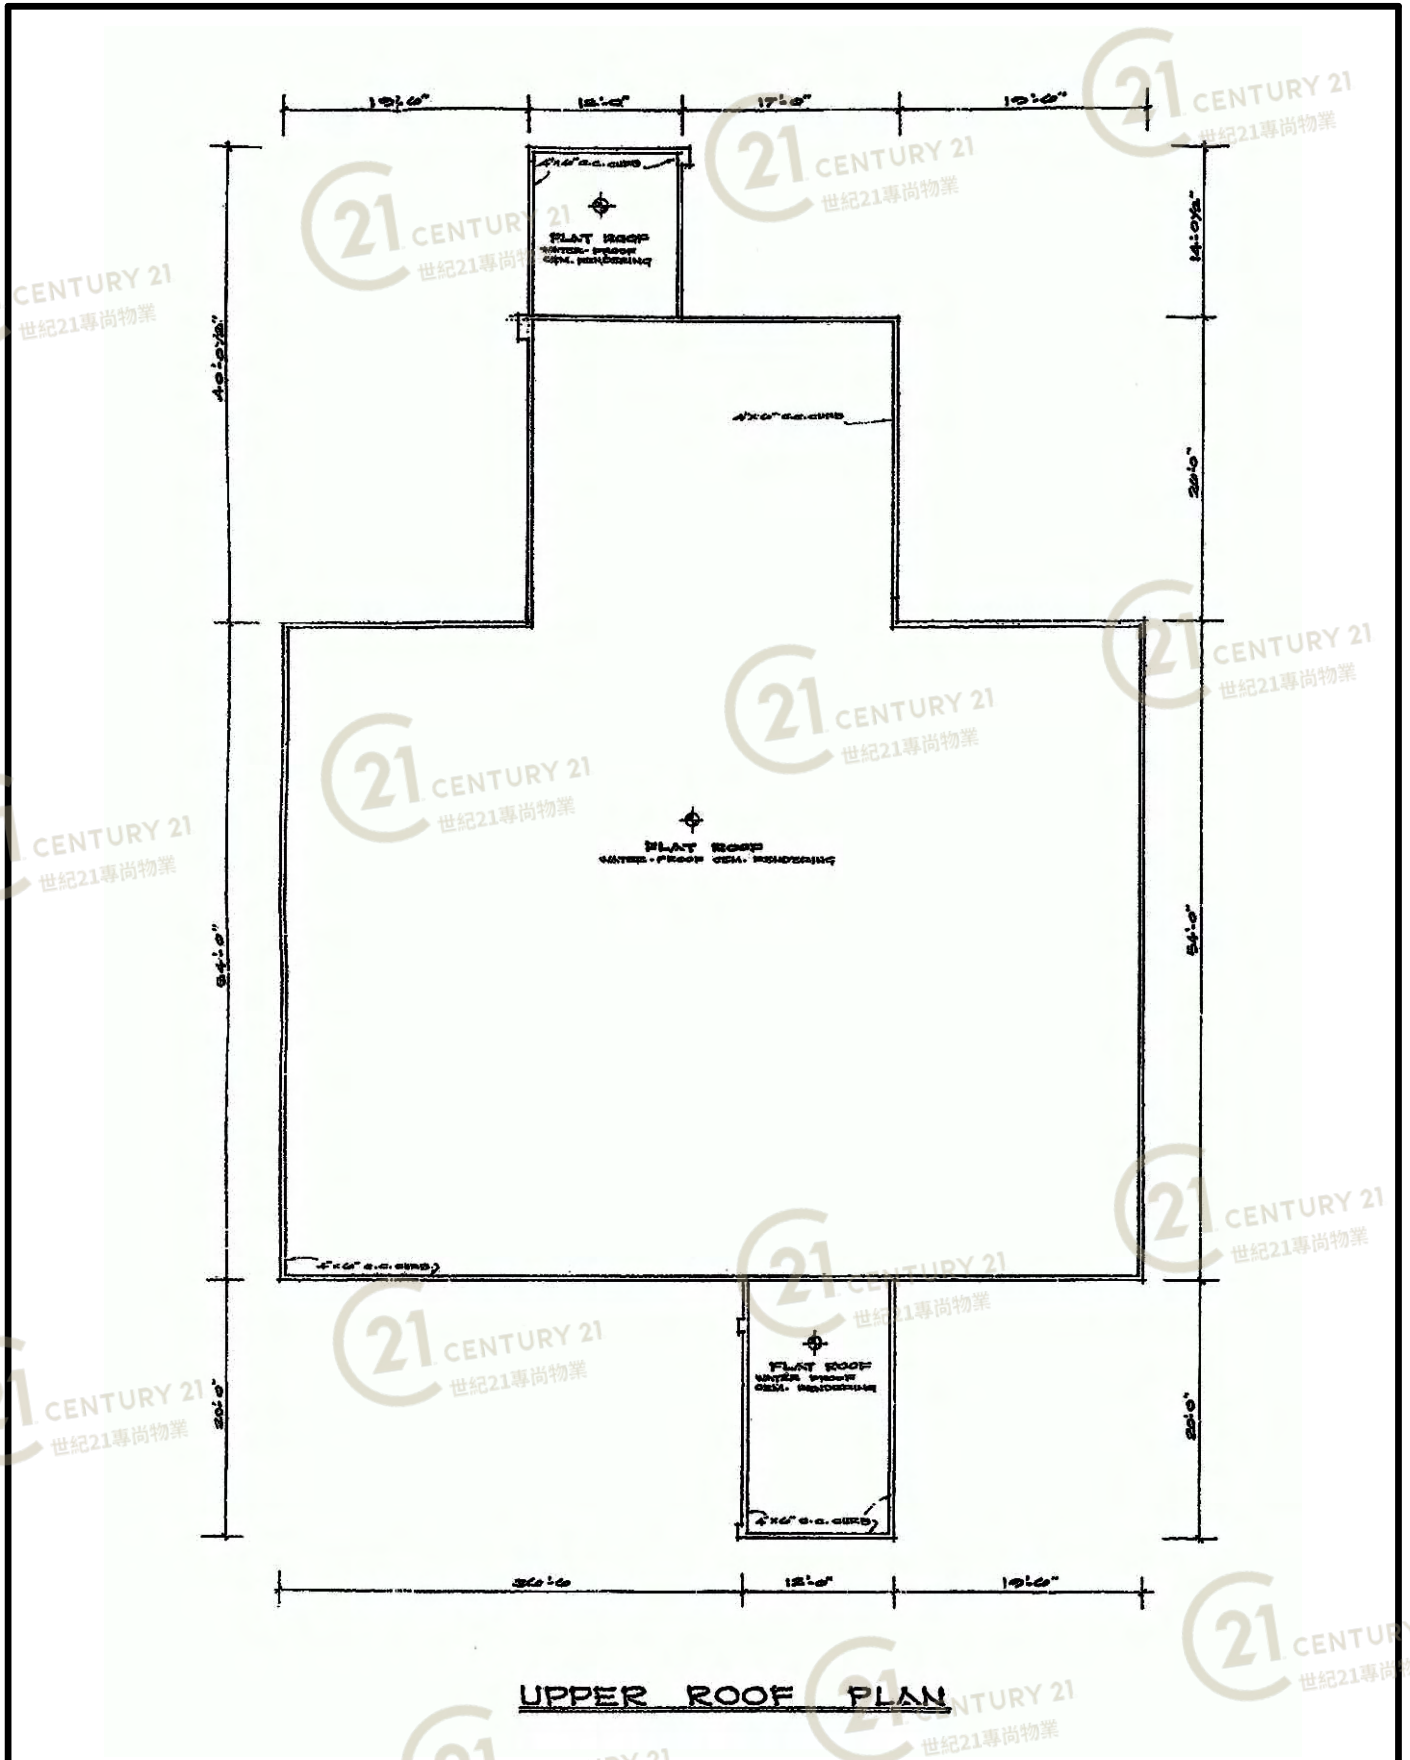

羅氏美光發展大廈 L.M.K Development Estate

NOT TO SCALE, FOR IDENTIFICATION PURPOSE ONLY

圖中所有數據比例，一概只作參考之用

外觀圖

Building Outlook



羅氏美光發展大廈 L.M.K Development Estate

NOT TO SCALE, FOR IDENTIFICATION PURPOSE ONLY

圖中所有數據比例，一概只作參考之用

外觀圖

Building Outlook



羅氏美光發展大廈 L.M.K Development Estate

NOT TO SCALE, FOR IDENTIFICATION PURPOSE ONLY

圖中所有數據比例，一概只作參考之用

外觀圖

Building Outlook



羅氏美光發展大廈 L.M.K Development Estate

NOT TO SCALE, FOR IDENTIFICATION PURPOSE ONLY

圖中所有數據比例，一概只作參考之用

外觀圖

Building Outlook



羅氏美光發展大廈 L.M.K Development Estate

NOT TO SCALE, FOR IDENTIFICATION PURPOSE ONLY

圖中所有數據比例，一概只作參考之用

外觀圖

Building Outlook



羅氏美光發展大廈 L.M.K Development Estate

NOT TO SCALE, FOR IDENTIFICATION PURPOSE ONLY

圖中所有數據比例，一概只作參考之用

外觀圖

Building Outlook




羅氏美光發展大廈 L.M.K Development Estate

NOT TO SCALE, FOR IDENTIFICATION PURPOSE ONLY

圖中所有數據比例，一概只作參考之用

平面圖

Floor Plan

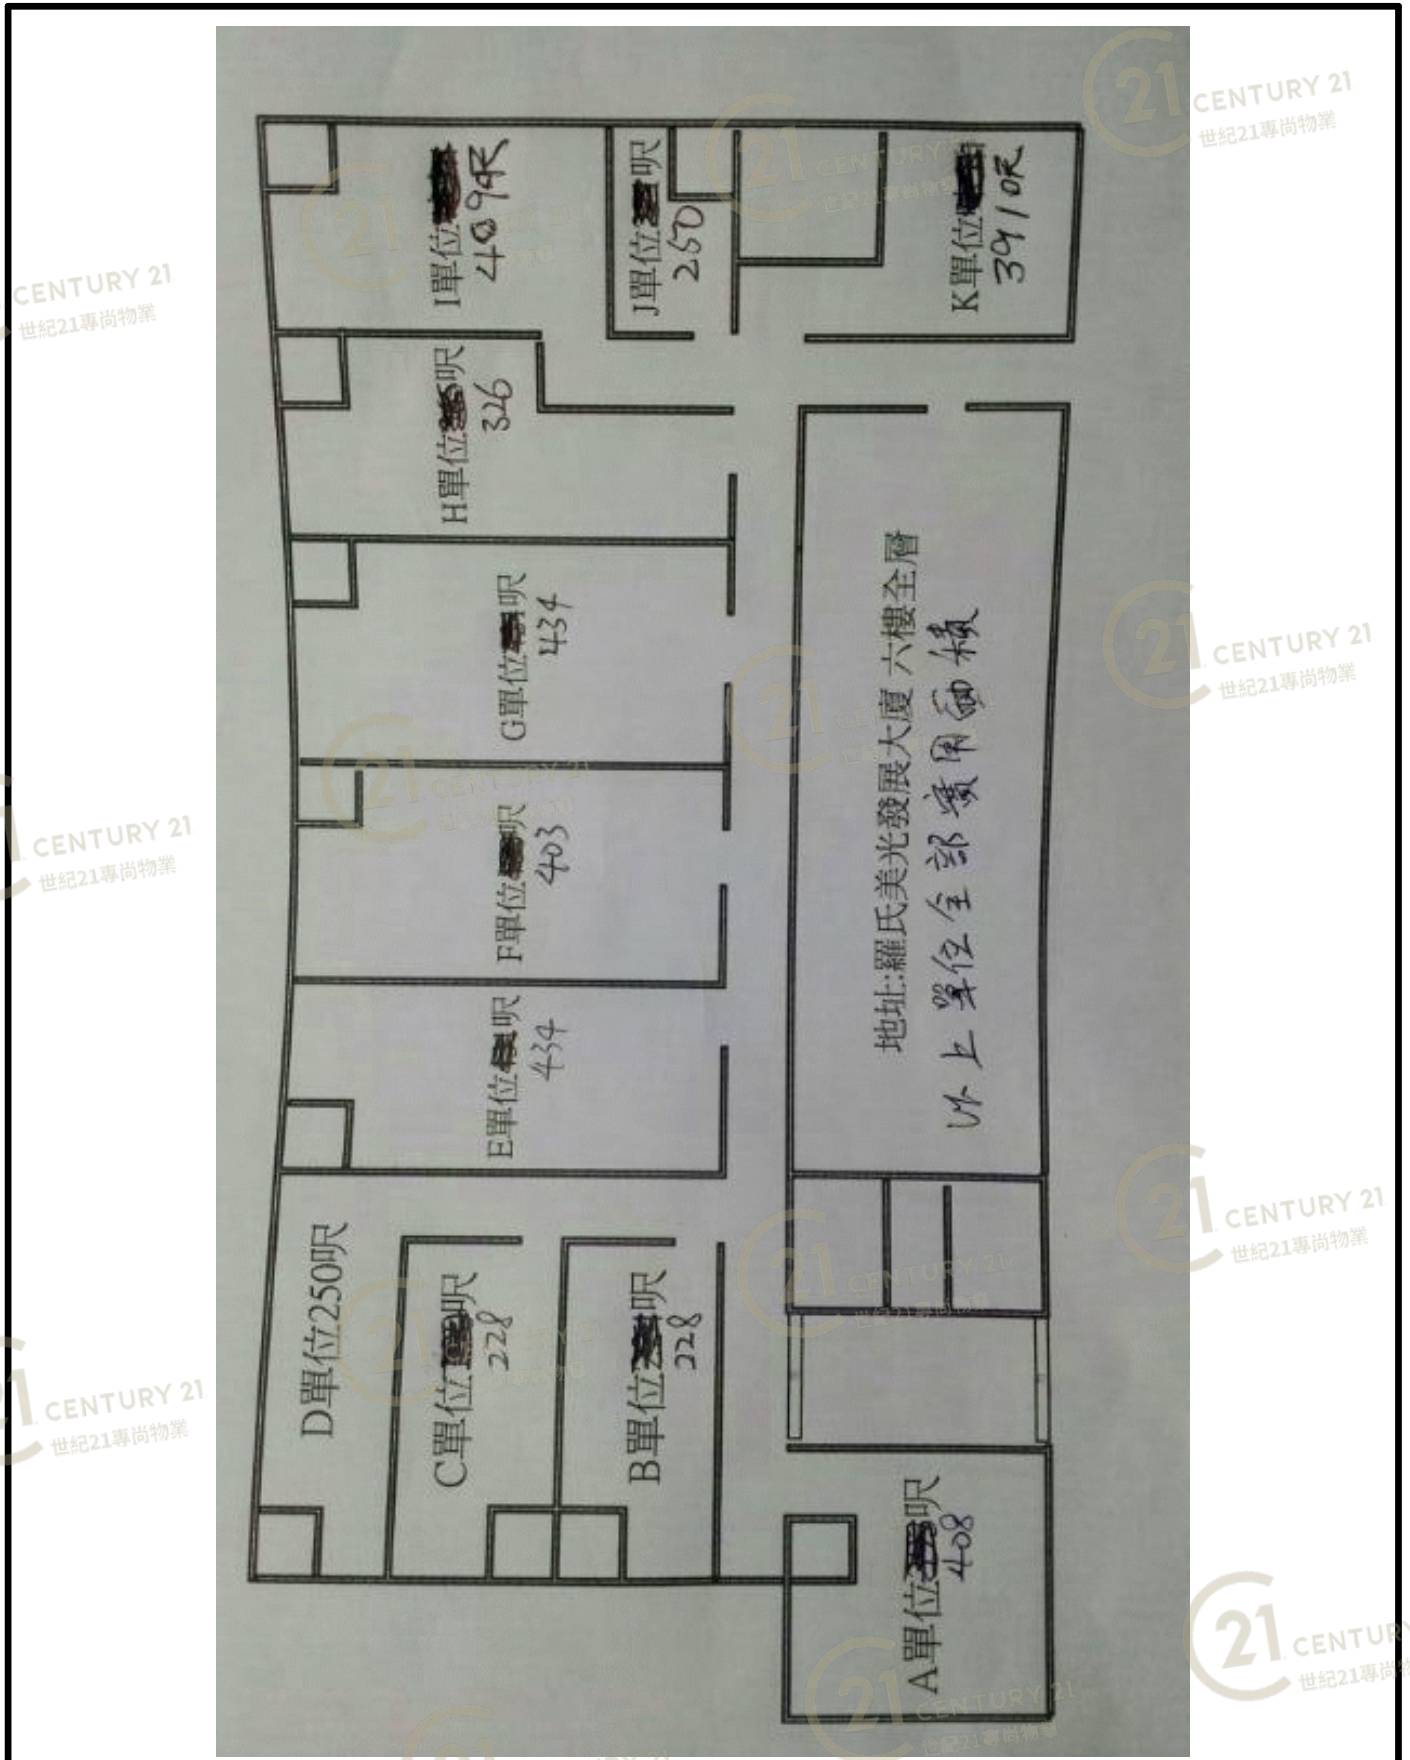

羅氏美光發展大廈 L.M.K Development Estate

NOT TO SCALE, FOR IDENTIFICATION PURPOSE ONLY

圖中所有數據比例，一概只作參考之用