




# 平面圖

# Floor Plan

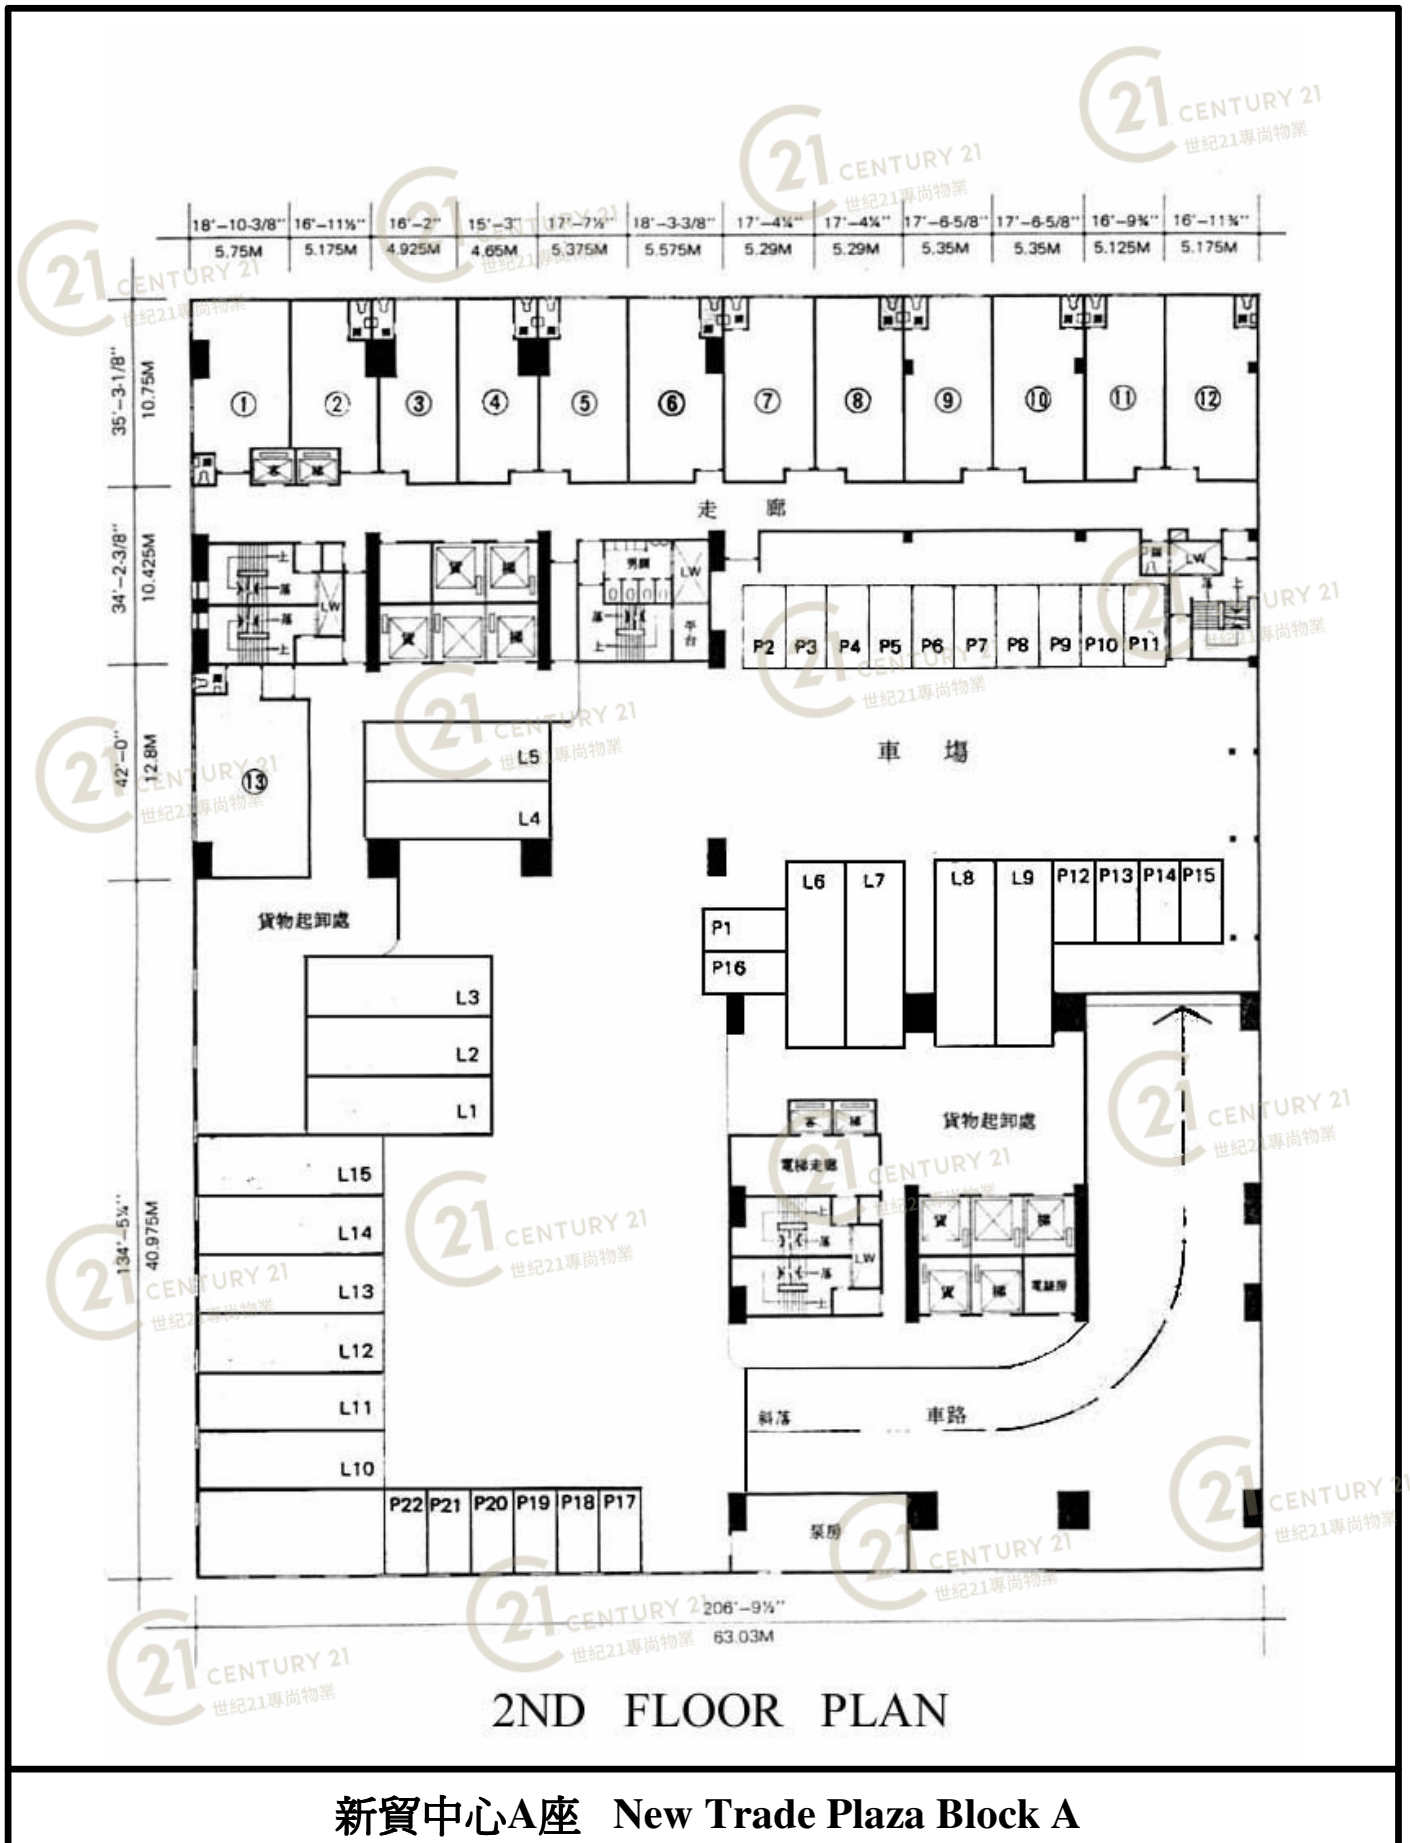


NOT TO SCALE, FOR IDENTIFICATION PURPOSE ONLY

圖中所有數據比例，一概只作參考之用

# 平面圖

# Floor Plan

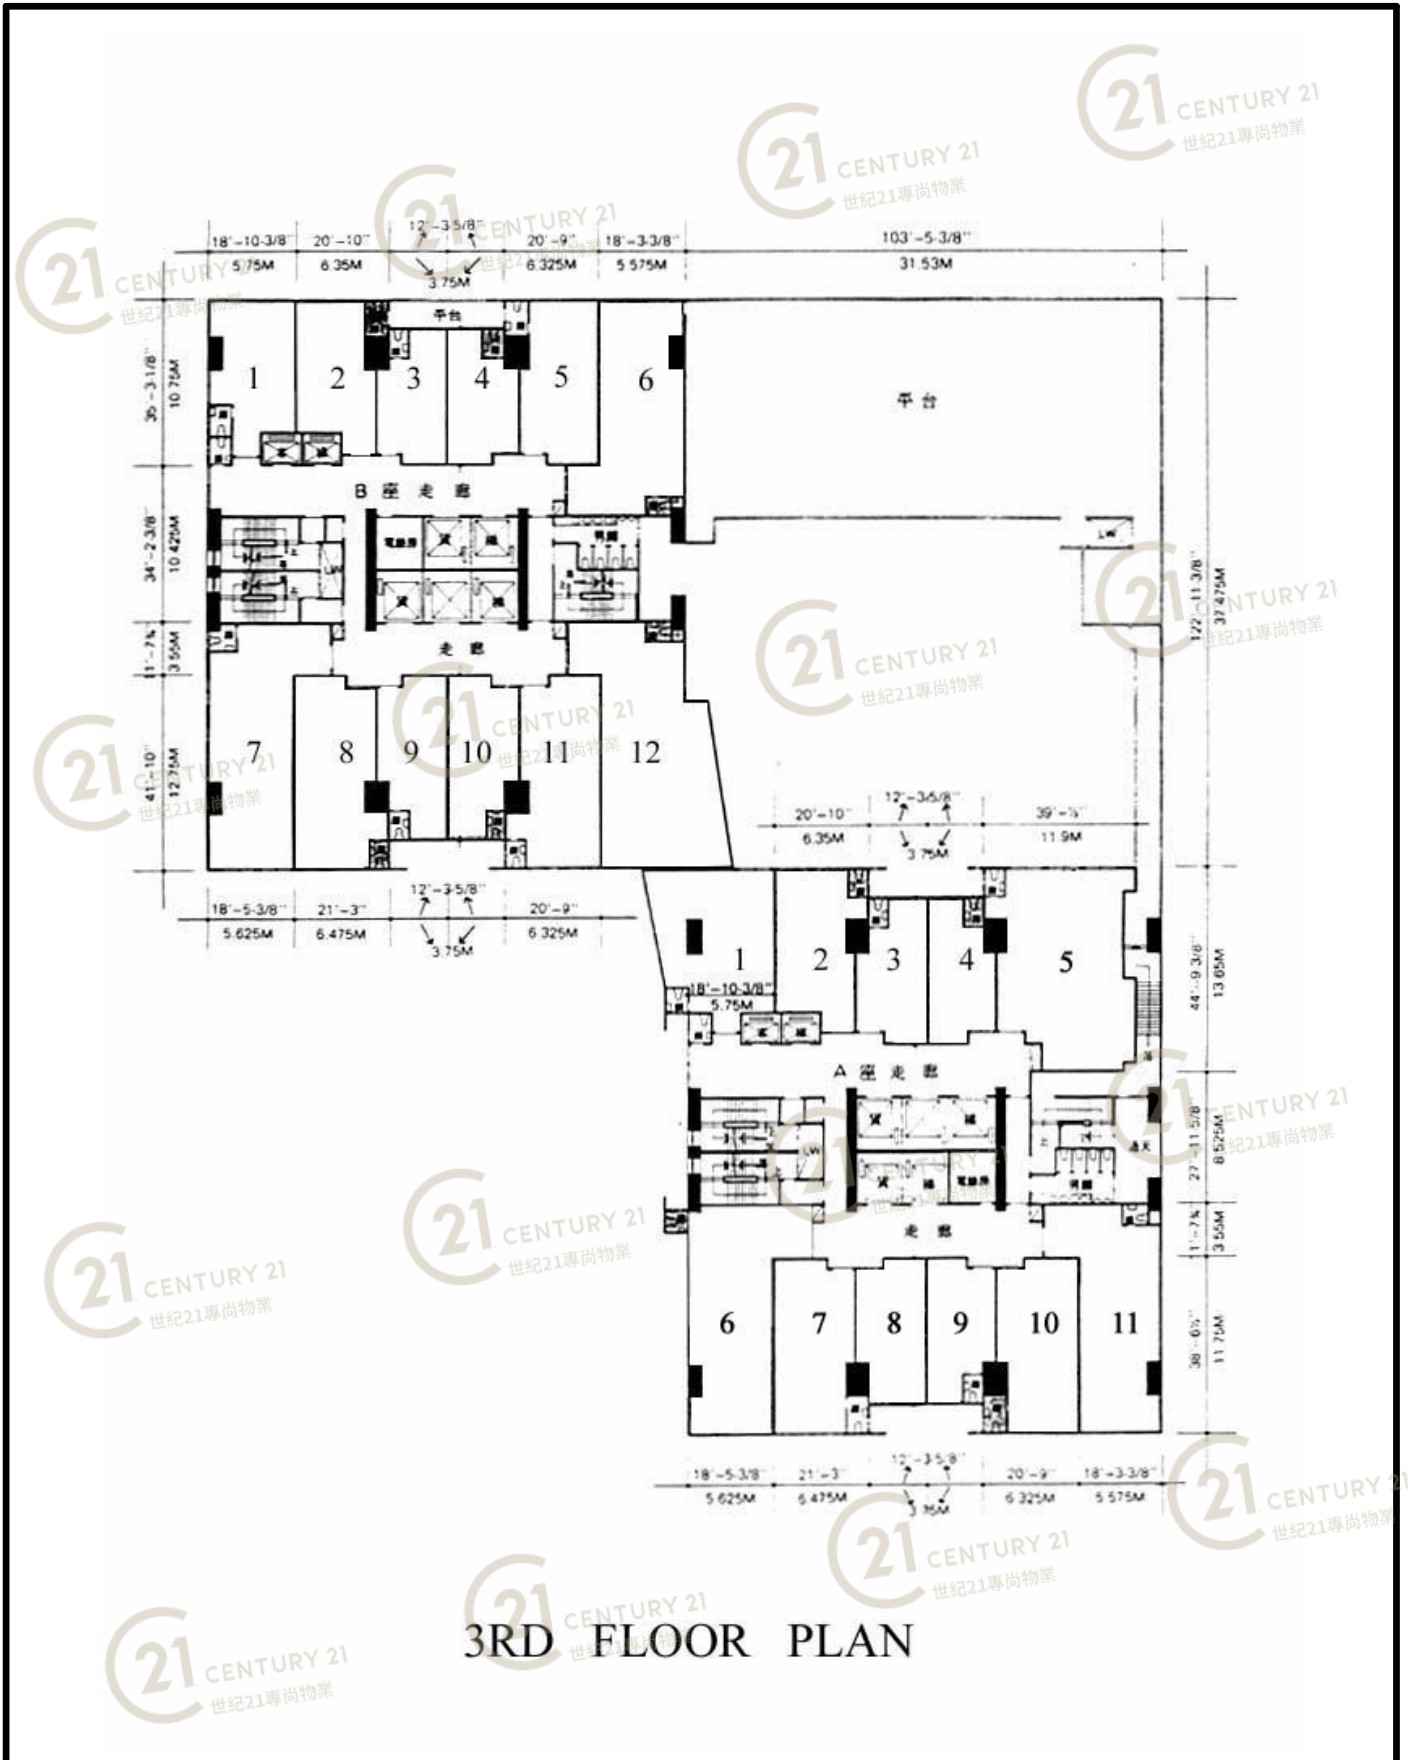


## 新貿中心A座 New Trade Plaza Block A

NOT TO SCALE, FOR IDENTIFICATION PURPOSE ONLY

圖中所有數據比例，一概只作參考之用

# 平面圖

# Floor Plan

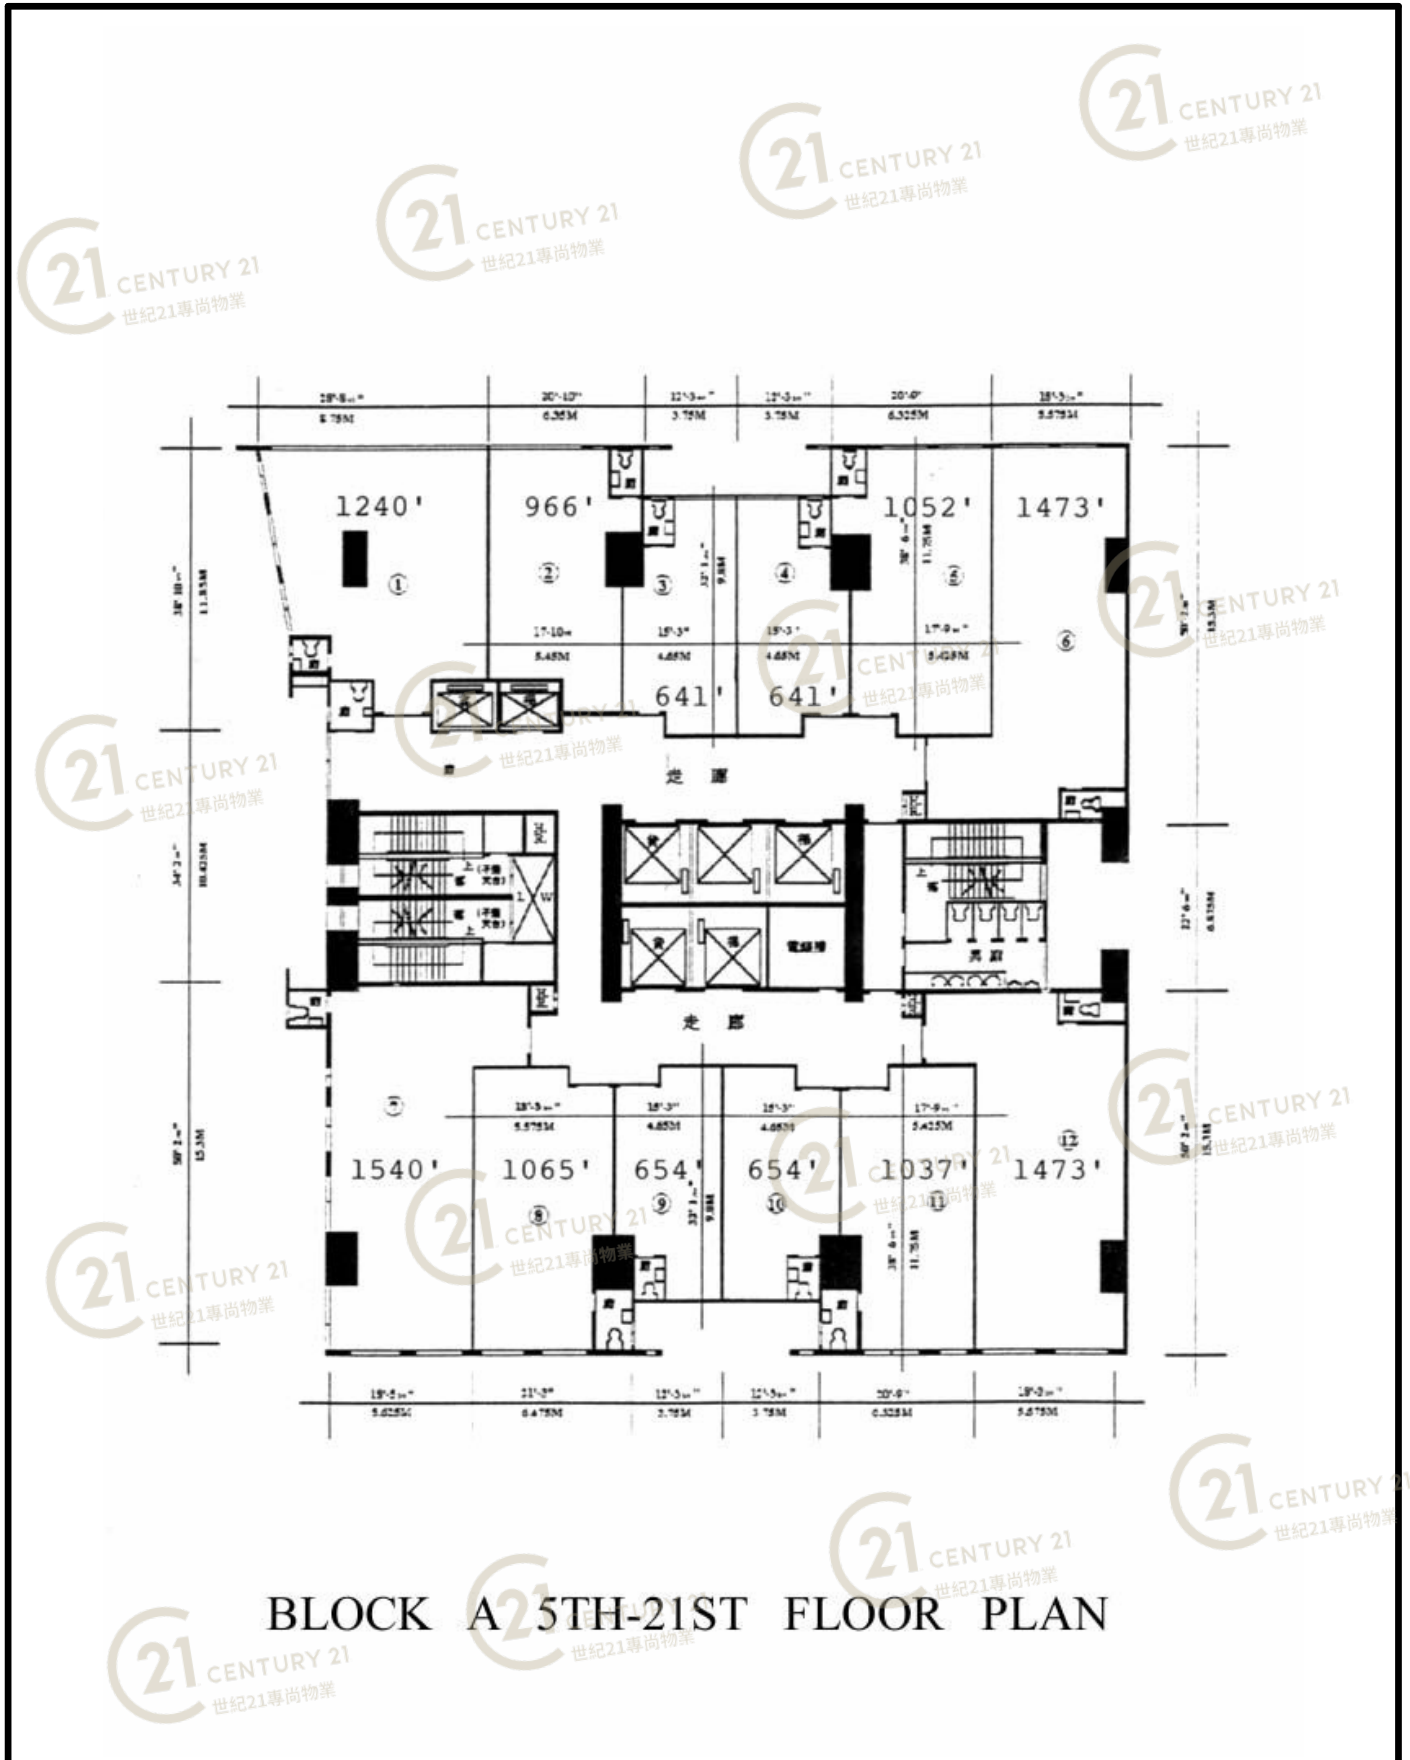

BLOCK A 5TH-21ST FLOOR PLAN

## 新貿中心A座 New Trade Plaza Block A


NOT TO SCALE, FOR IDENTIFICATION PURPOSE ONLY

圖中所有數據比例，一概只作參考之用



# 平面圖

# Floor Plan

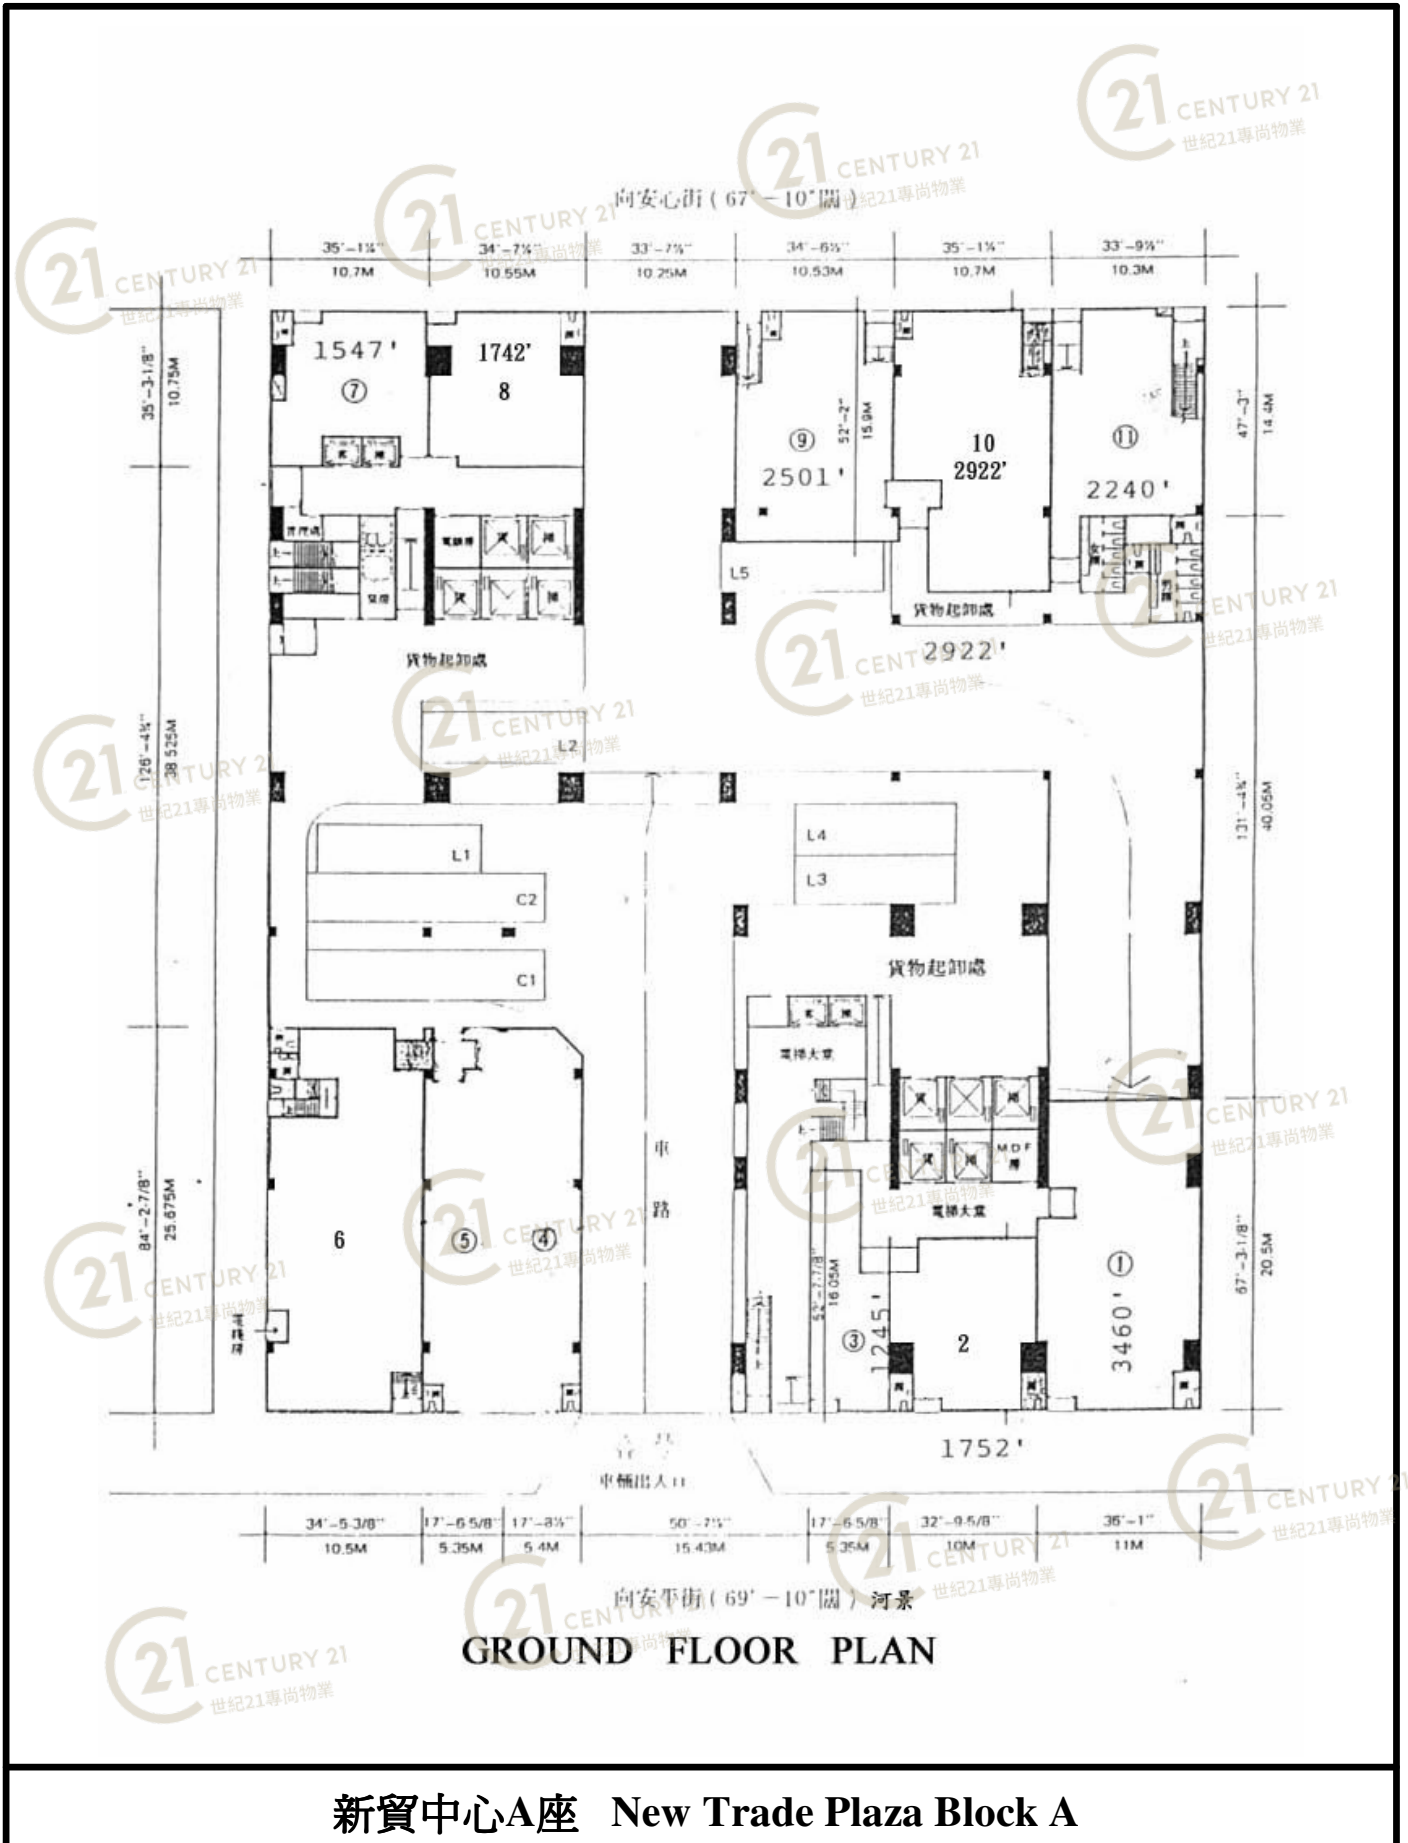

NOT TO SCALE, FOR IDENTIFICATION PURPOSE ONLY

圖中所有數據比例，一概只作參考之用





# 外觀圖

# Building Outlook



新貿中心A座 New Trade Plaza Block A

**NOT TO SCALE, FOR IDENTIFICATION PURPOSE ONLY**

圖中所有數據比例，一概只作參考之用



# 外觀圖

# Building Outlook



新貿中心A座 New Trade Plaza Block A

**NOT TO SCALE, FOR IDENTIFICATION PURPOSE ONLY**

圖中所有數據比例，一概只作參考之用



# 外觀圖

# Building Outlook



新貿中心A座 New Trade Plaza Block A

**NOT TO SCALE, FOR IDENTIFICATION PURPOSE ONLY**

圖中所有數據比例，一概只作參考之用



# 外觀圖

# Building Outlook



新貿中心A座 New Trade Plaza Block A

NOT TO SCALE, FOR IDENTIFICATION PURPOSE ONLY

圖中所有數據比例，一概只作參考之用