


平面圖

Floor Plan

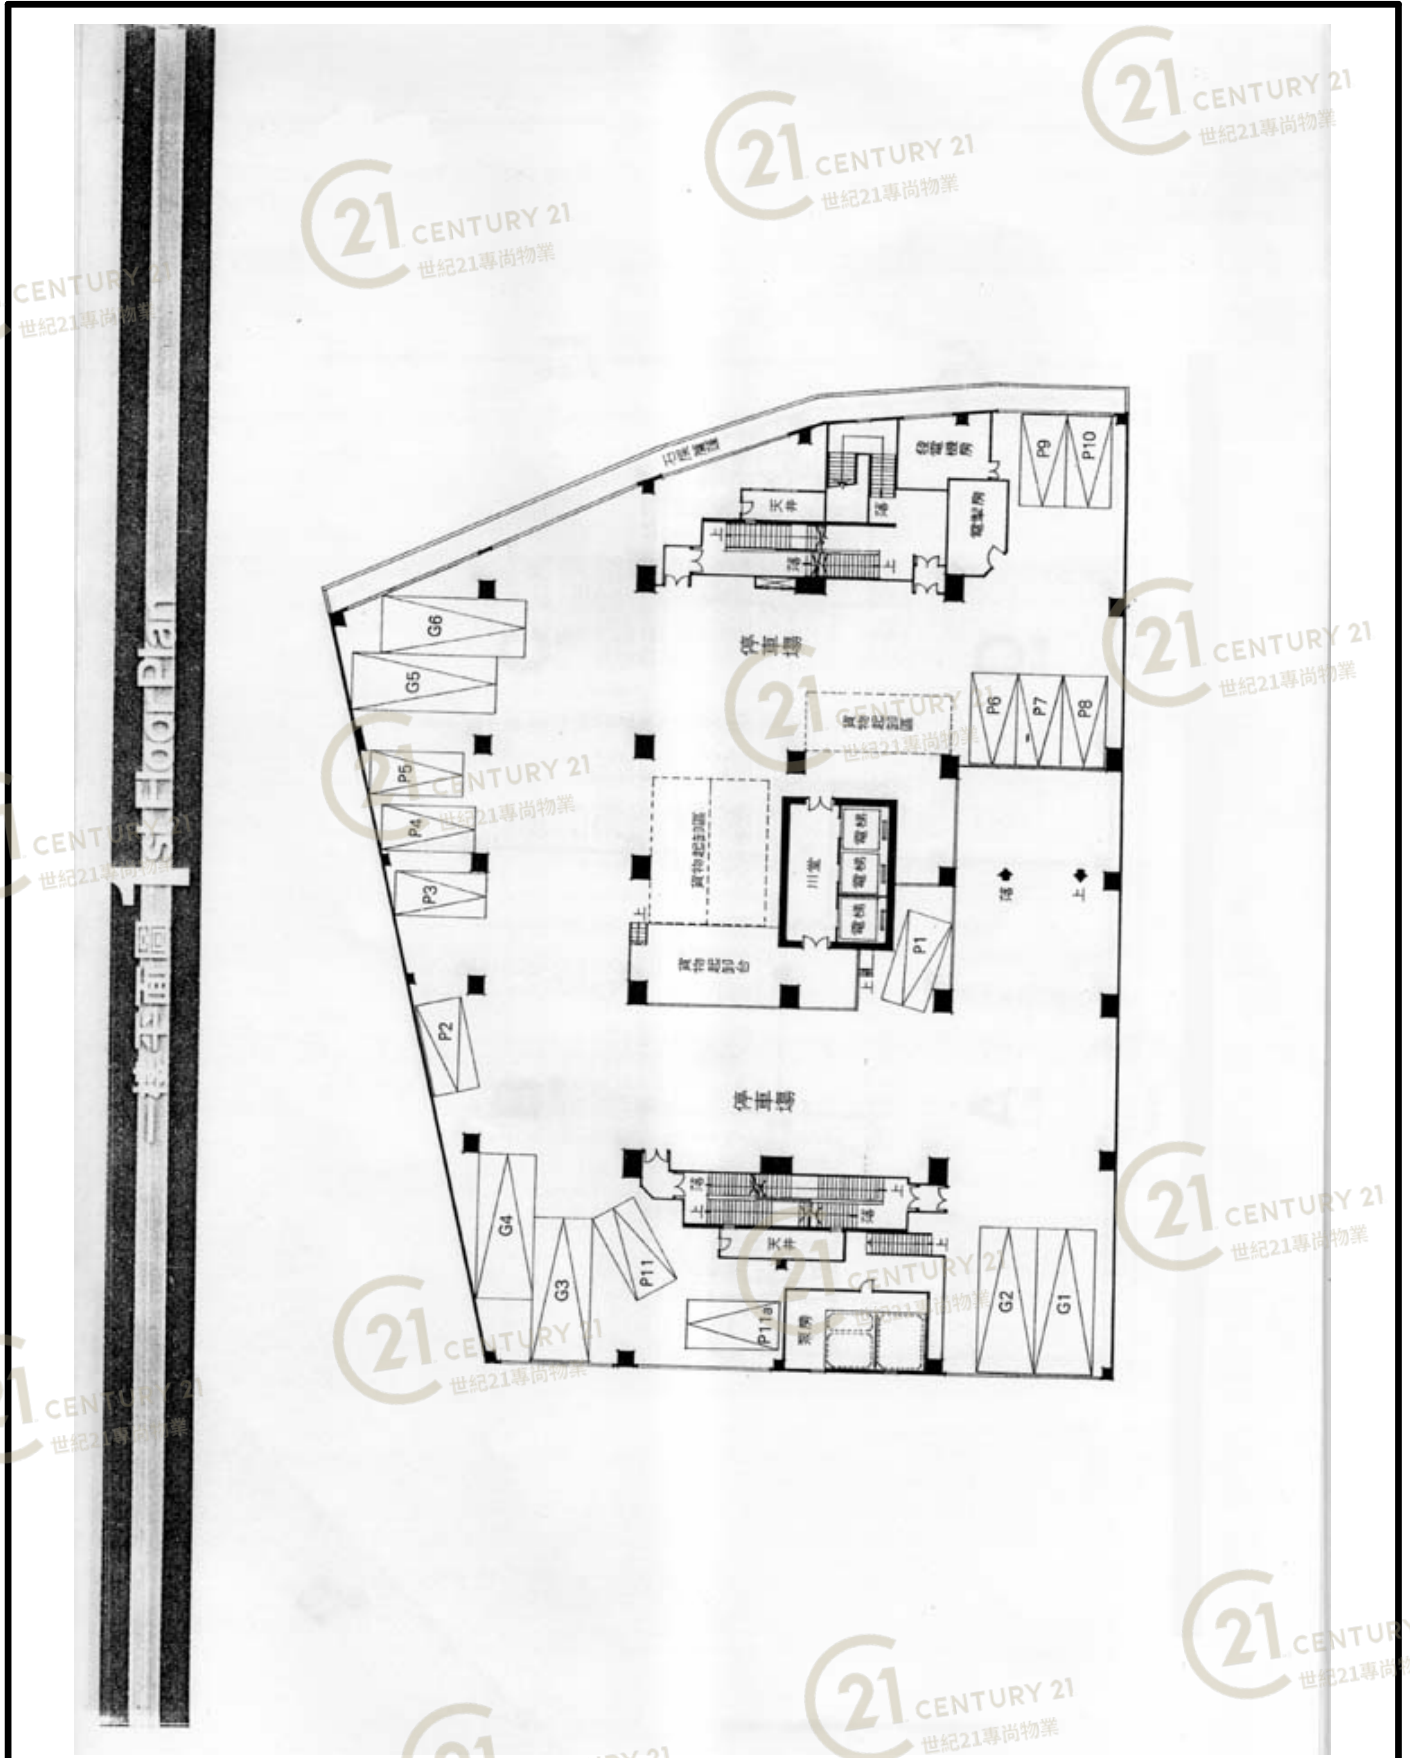


宏昌工業大廈 (屯門) Wang Cheung Industrial Building (TM)

NOT TO SCALE, FOR IDENTIFICATION PURPOSE ONLY

圖中所有數據比例，一概只作參考之用

平面圖

Floor Plan

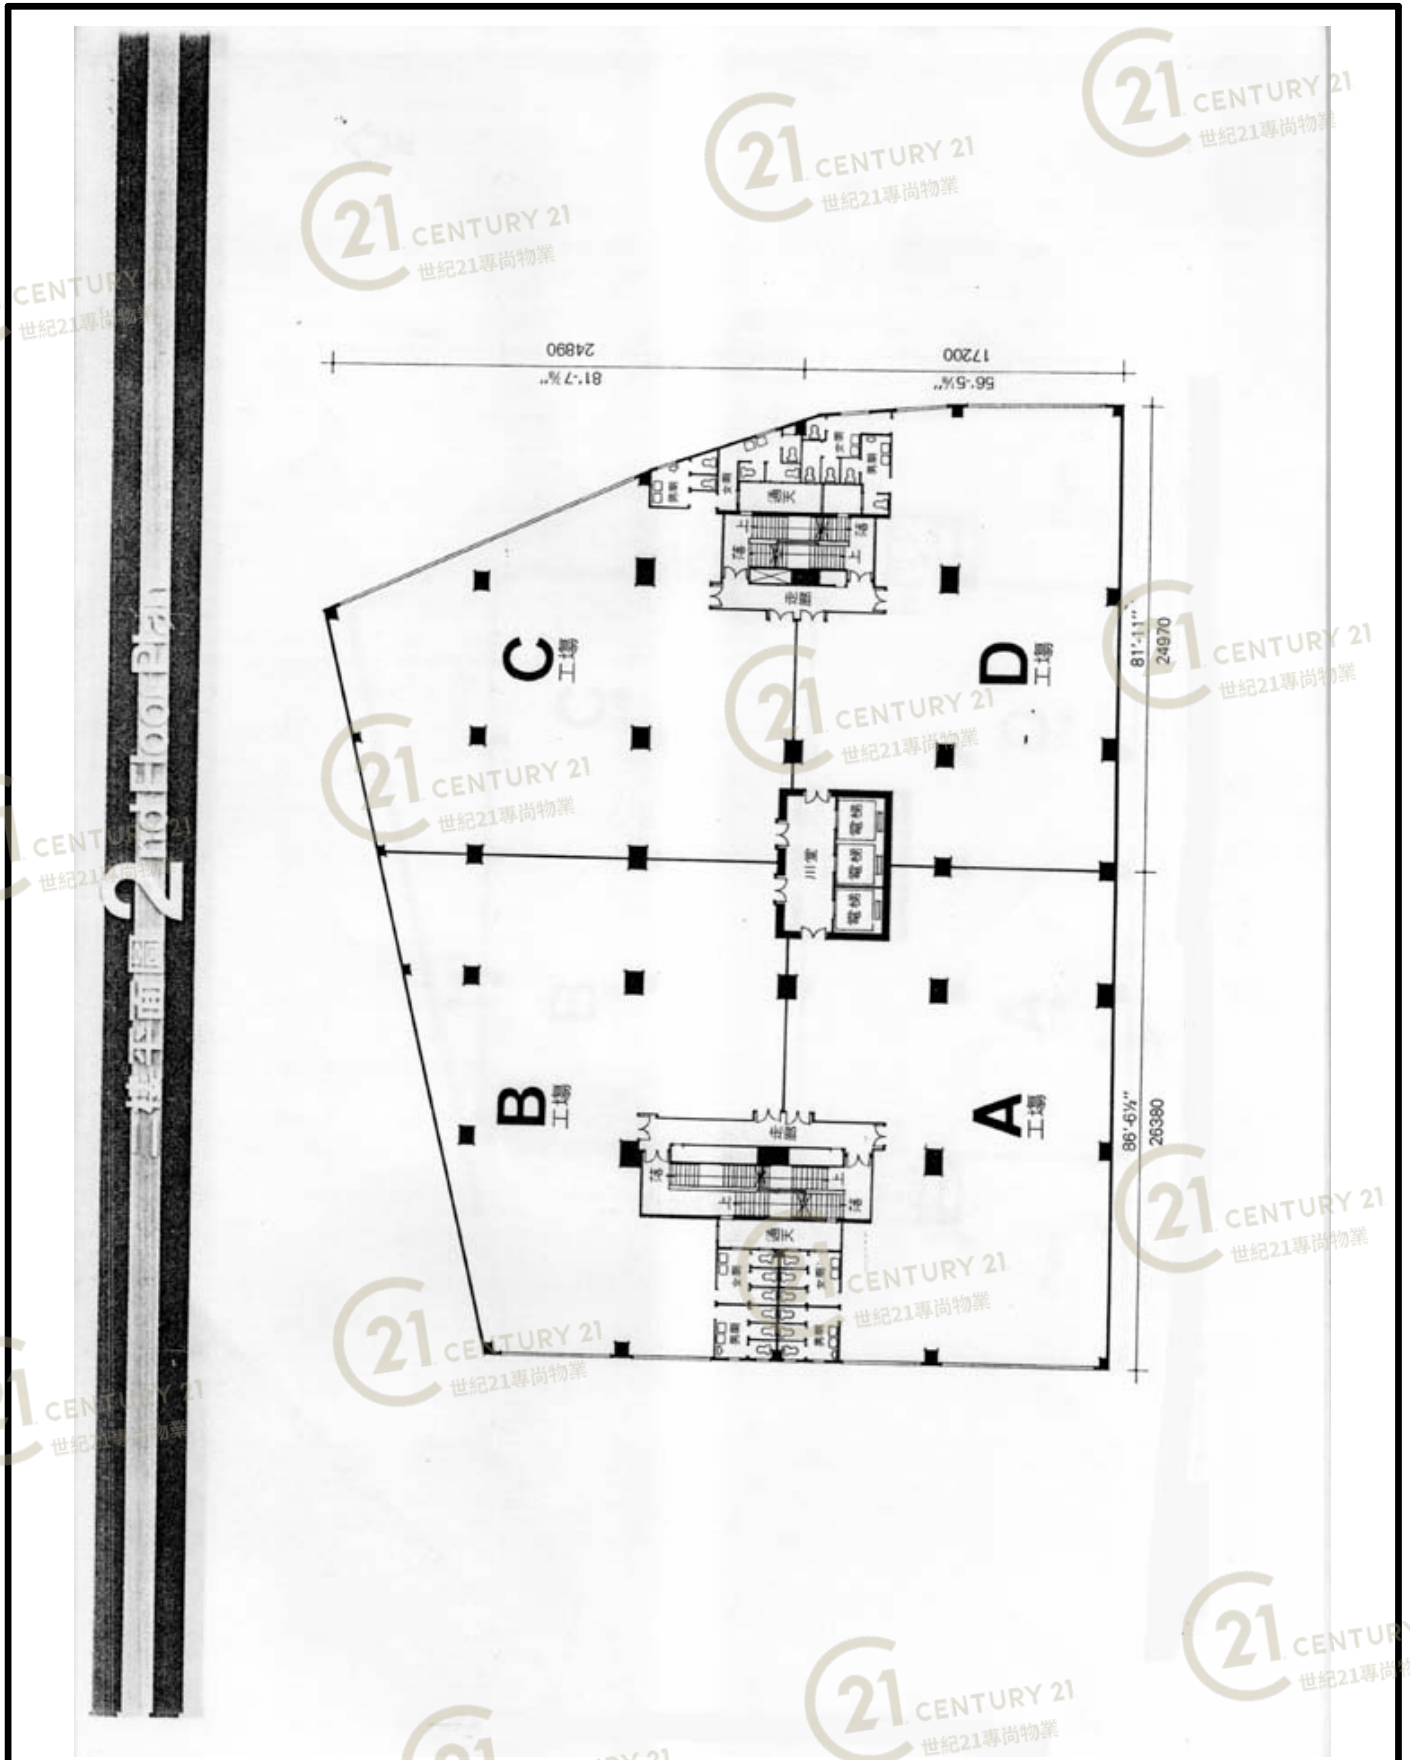


宏昌工業大廈 (屯門) Wang Cheung Industrial Building (TM)

NOT TO SCALE, FOR IDENTIFICATION PURPOSE ONLY

圖中所有數據比例，一概只作參考之用

平面圖

Floor Plan

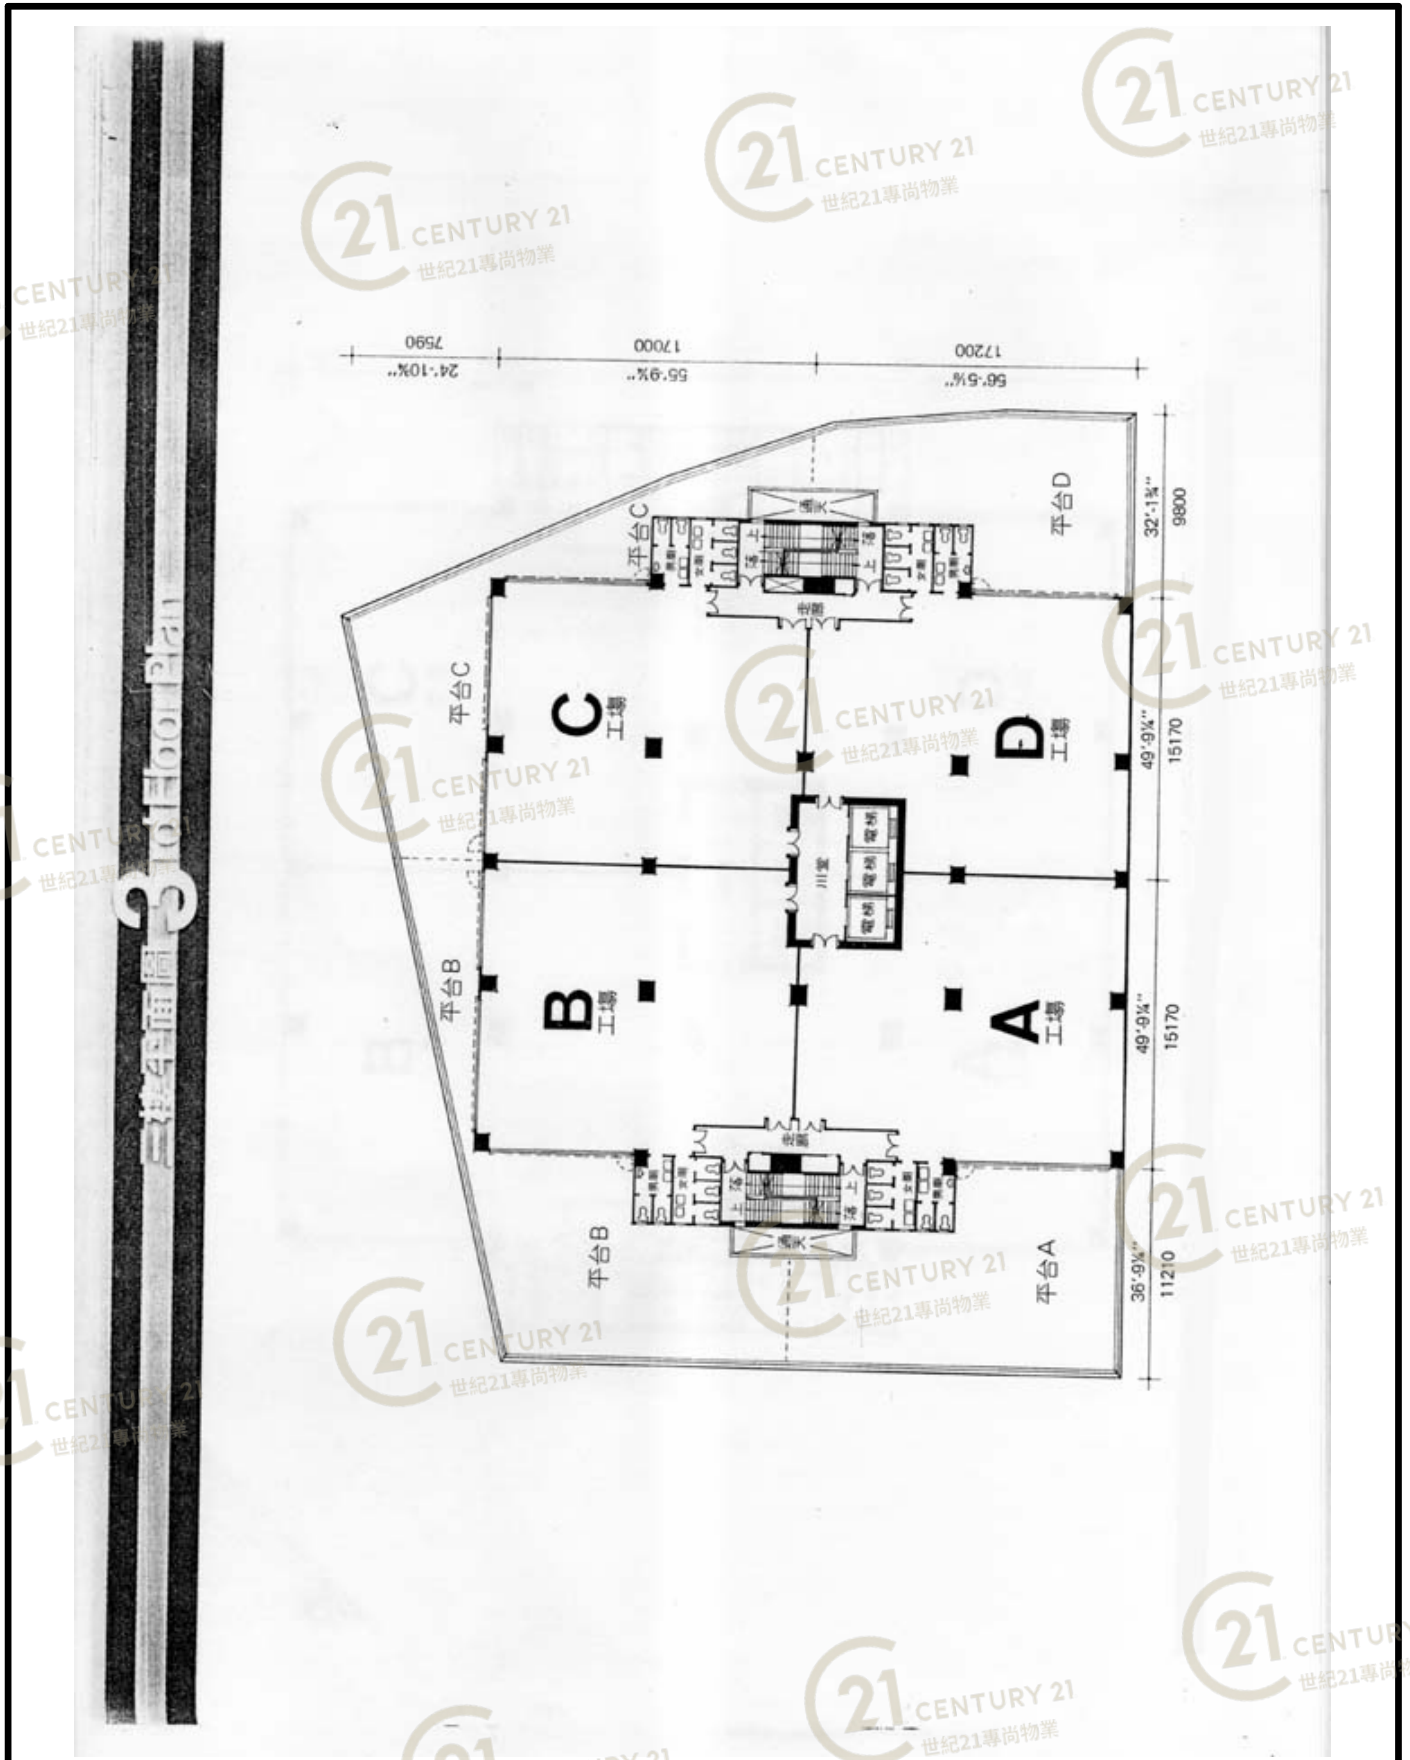


宏昌工業大廈 (屯門) Wang Cheung Industrial Building (TM)

NOT TO SCALE, FOR IDENTIFICATION PURPOSE ONLY

圖中所有數據比例，一概只作參考之用

平面圖

Floor Plan

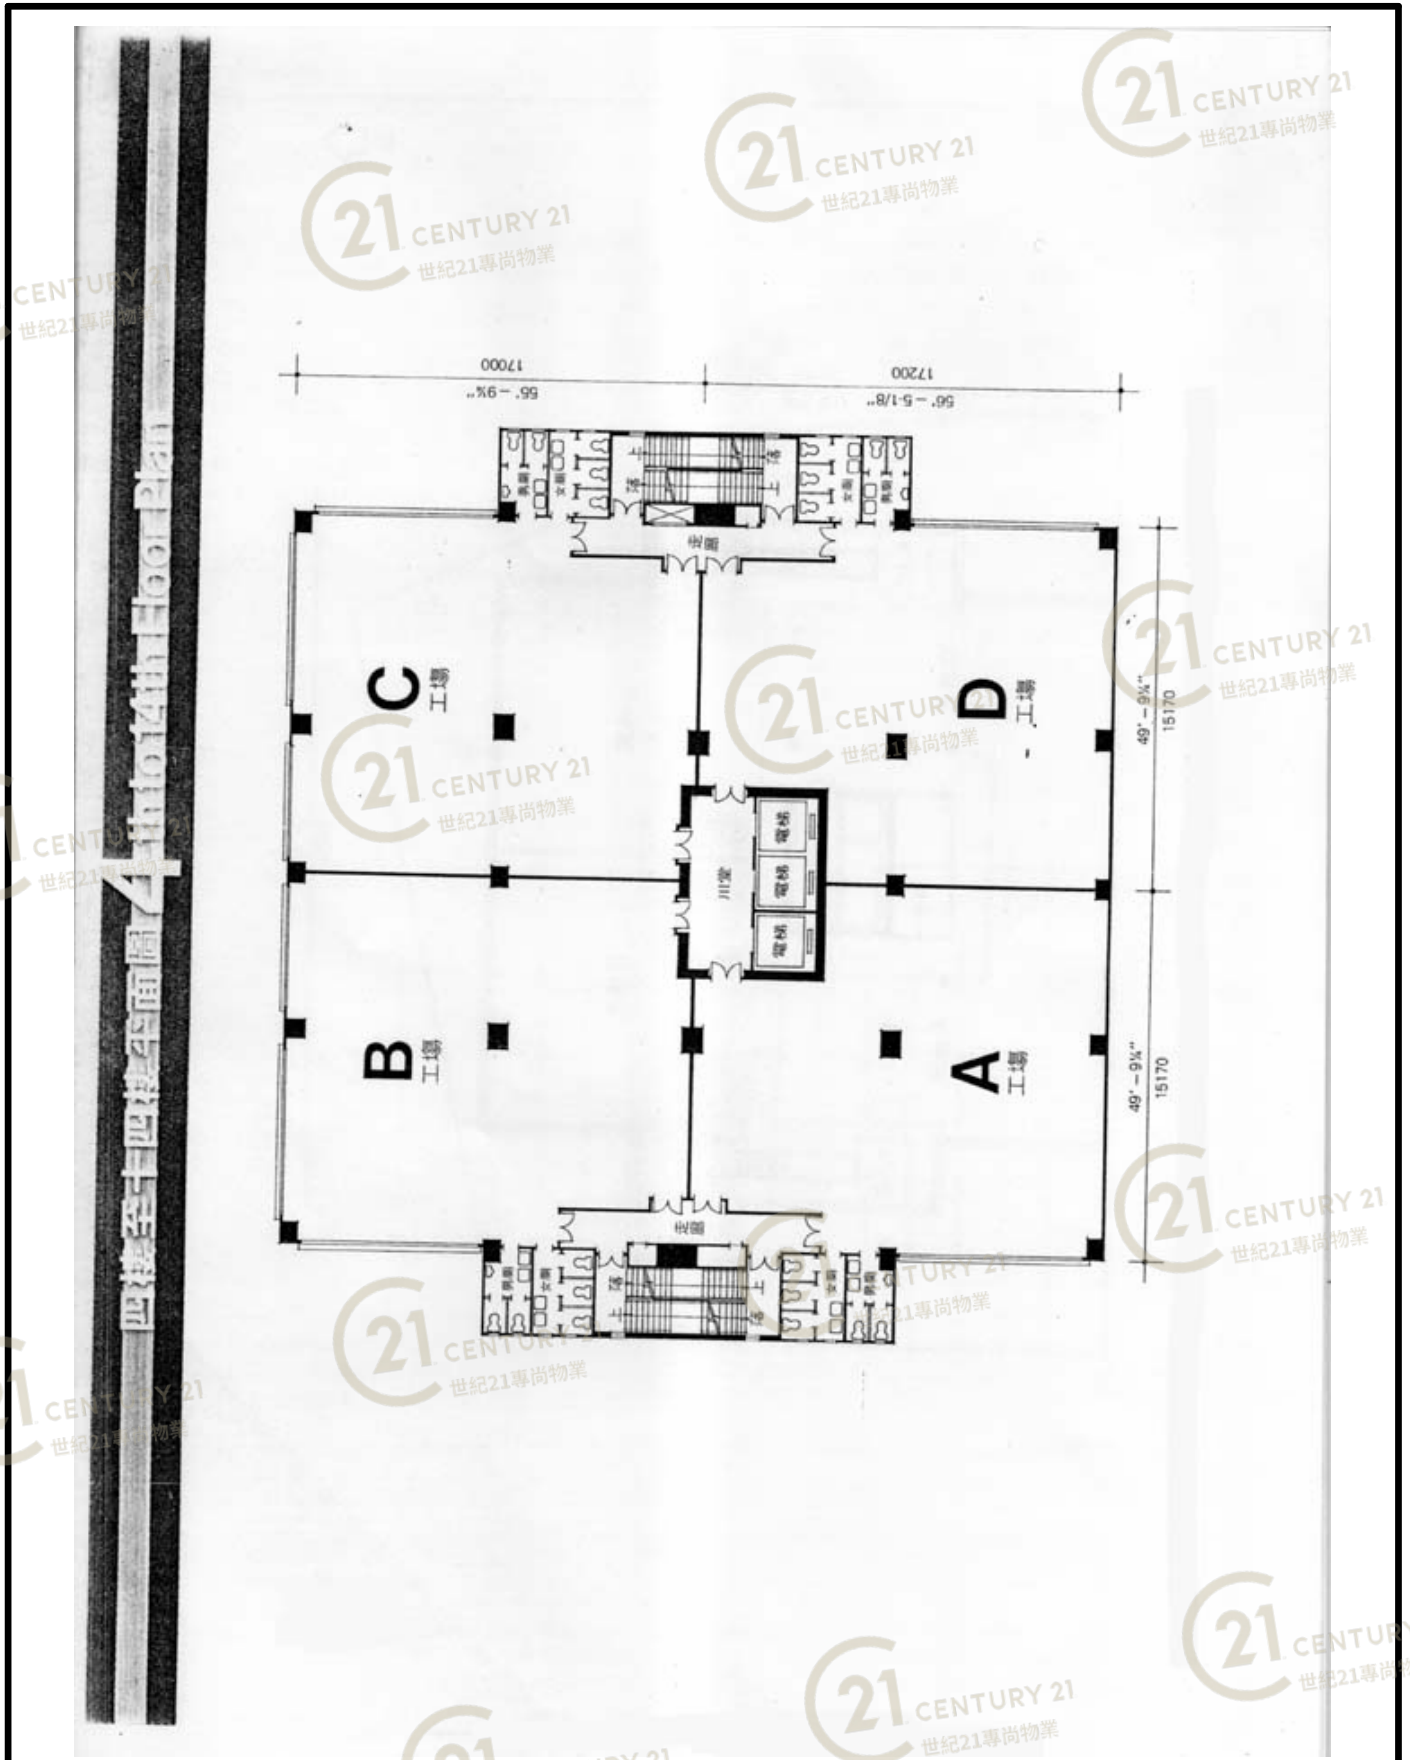


宏昌工業大廈 (屯門) Wang Cheung Industrial Building (TM)

NOT TO SCALE, FOR IDENTIFICATION PURPOSE ONLY

圖中所有數據比例，一概只作參考之用

平面圖

Floor Plan

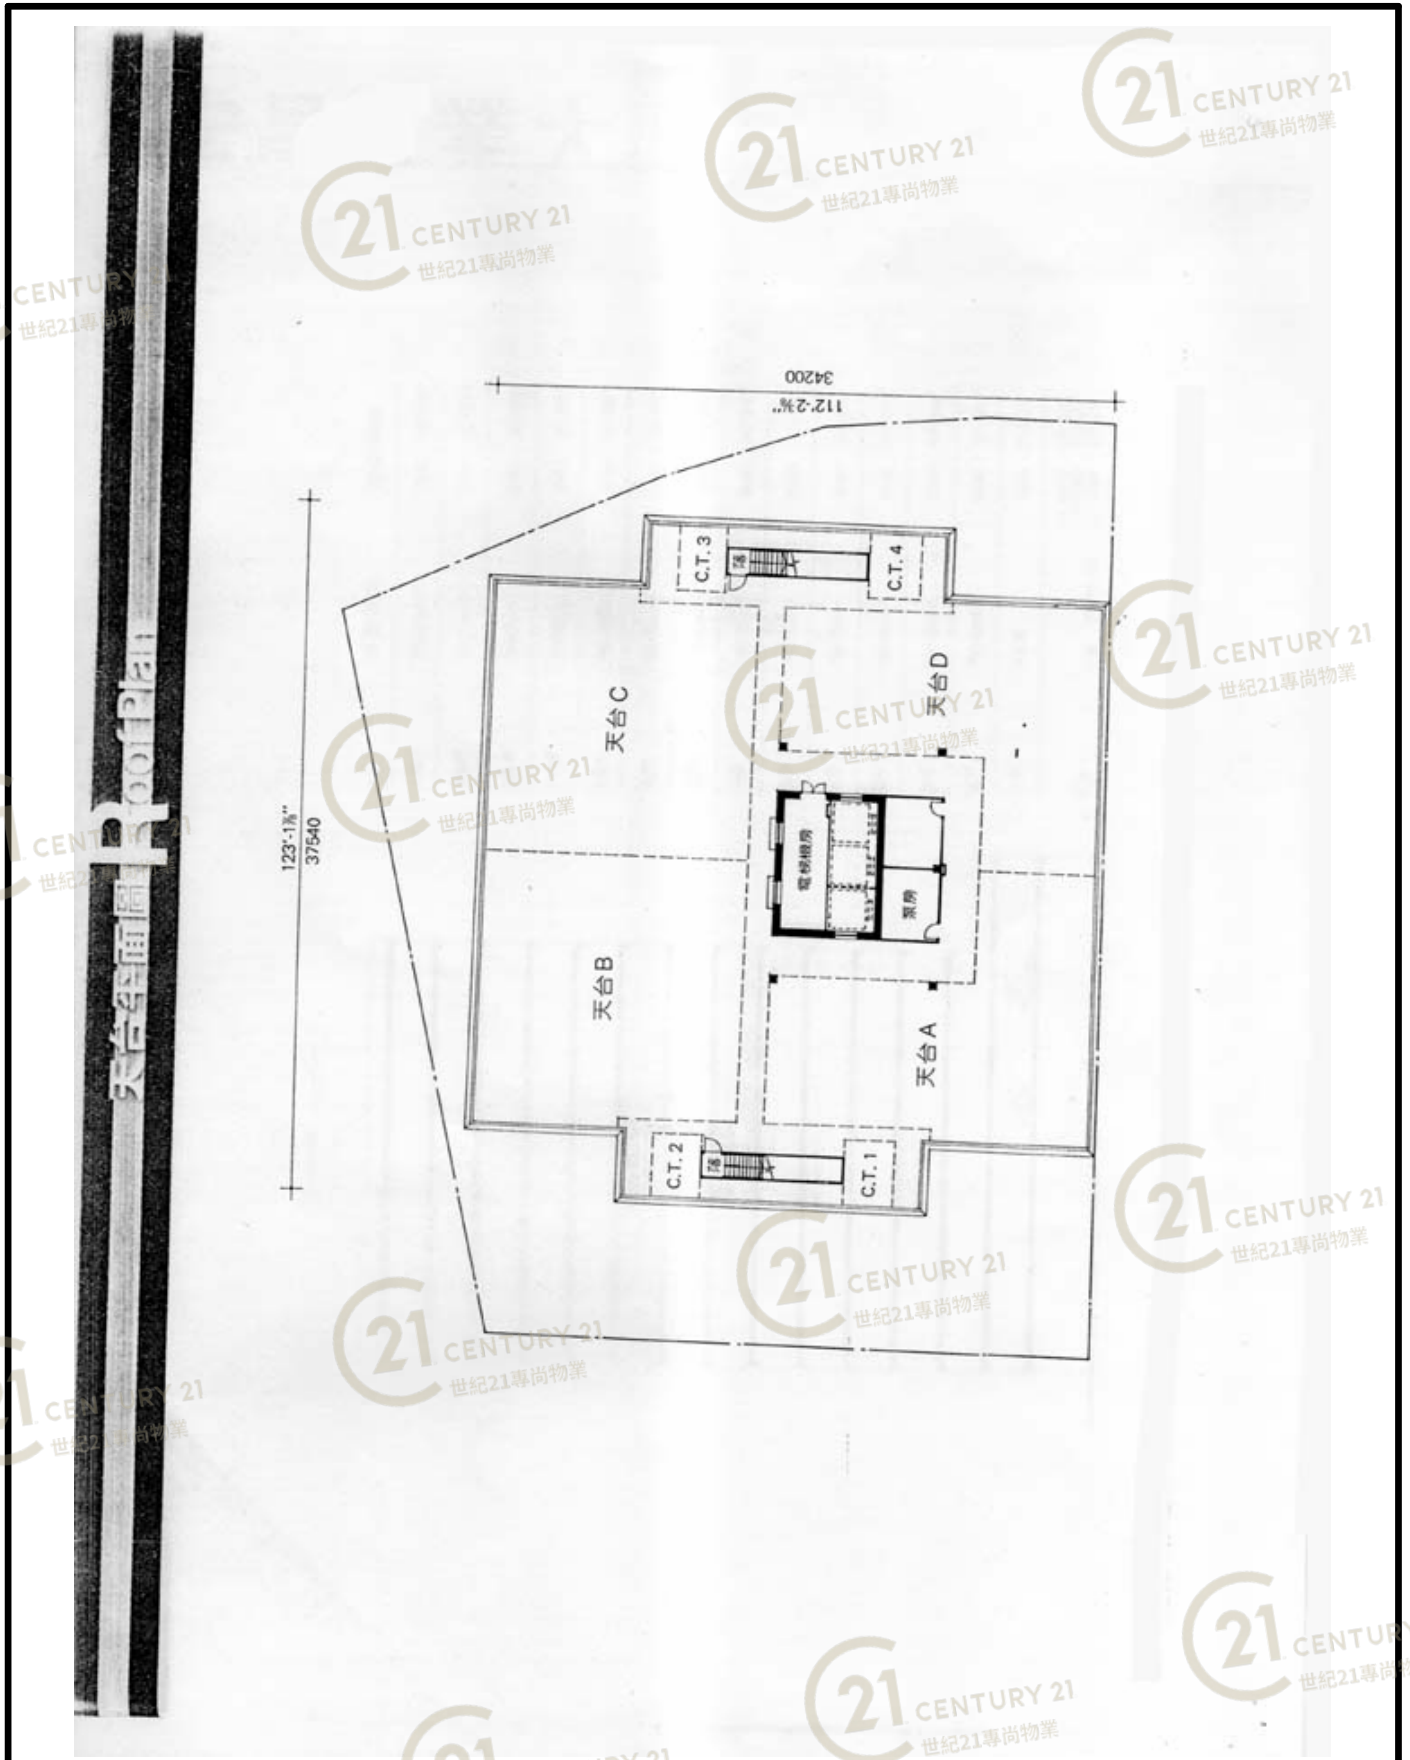

宏昌工業大廈 (屯門) Wang Cheung Industrial Building (TM)

NOT TO SCALE, FOR IDENTIFICATION PURPOSE ONLY

圖中所有數據比例，一概只作參考之用

外觀圖

Building Outlook



宏昌工業大廈 (屯門) Wang Cheung Industrial Building (TM)

NOT TO SCALE, FOR IDENTIFICATION PURPOSE ONLY

圖中所有數據比例，一概只作參考之用

外觀圖

Building Outlook



宏昌工業大廈 (屯門) Wang Cheung Industrial Building (TM)

NOT TO SCALE, FOR IDENTIFICATION PURPOSE ONLY

圖中所有數據比例，一概只作參考之用

外觀圖

Building Outlook



宏昌工業大廈 (屯門) Wang Cheung Industrial Building (TM)

NOT TO SCALE, FOR IDENTIFICATION PURPOSE ONLY

圖中所有數據比例，一概只作參考之用

外觀圖

Building Outlook



宏昌工業大廈 (屯門) Wang Cheung Industrial Building (TM)

NOT TO SCALE, FOR IDENTIFICATION PURPOSE ONLY

圖中所有數據比例，一概只作參考之用

外觀圖

Building Outlook



宏昌工業大廈 (屯門) Wang Cheung Industrial Building (TM)

NOT TO SCALE, FOR IDENTIFICATION PURPOSE ONLY

圖中所有數據比例，一概只作參考之用

外觀圖

Building Outlook



宏昌工業大廈 (屯門) Wang Cheung Industrial Building (TM)

NOT TO SCALE, FOR IDENTIFICATION PURPOSE ONLY

圖中所有數據比例，一概只作參考之用

外觀圖

Building Outlook



宏昌工業大廈 (屯門) Wang Cheung Industrial Building (TM)

NOT TO SCALE, FOR IDENTIFICATION PURPOSE ONLY

圖中所有數據比例，一概只作參考之用

外觀圖

Building Outlook



宏昌工業大廈 (屯門) Wang Cheung Industrial Building (TM)

NOT TO SCALE, FOR IDENTIFICATION PURPOSE ONLY

圖中所有數據比例，一概只作參考之用

外觀圖

Building Outlook



宏昌工業大廈 (屯門) Wang Cheung Industrial Building (TM)

NOT TO SCALE, FOR IDENTIFICATION PURPOSE ONLY

圖中所有數據比例，一概只作參考之用

外觀圖

Building Outlook



宏昌工業大廈 (屯門) Wang Cheung Industrial Building (TM)

NOT TO SCALE, FOR IDENTIFICATION PURPOSE ONLY

圖中所有數據比例，一概只作參考之用

外觀圖

Building Outlook



宏昌工業大廈 (屯門) Wang Cheung Industrial Building (TM)

NOT TO SCALE, FOR IDENTIFICATION PURPOSE ONLY

圖中所有數據比例，一概只作參考之用

外觀圖

Building Outlook




宏昌工業大廈 (屯門) Wang Cheung Industrial Building (TM)

NOT TO SCALE, FOR IDENTIFICATION PURPOSE ONLY

圖中所有數據比例，一概只作參考之用

平面圖

Floor Plan

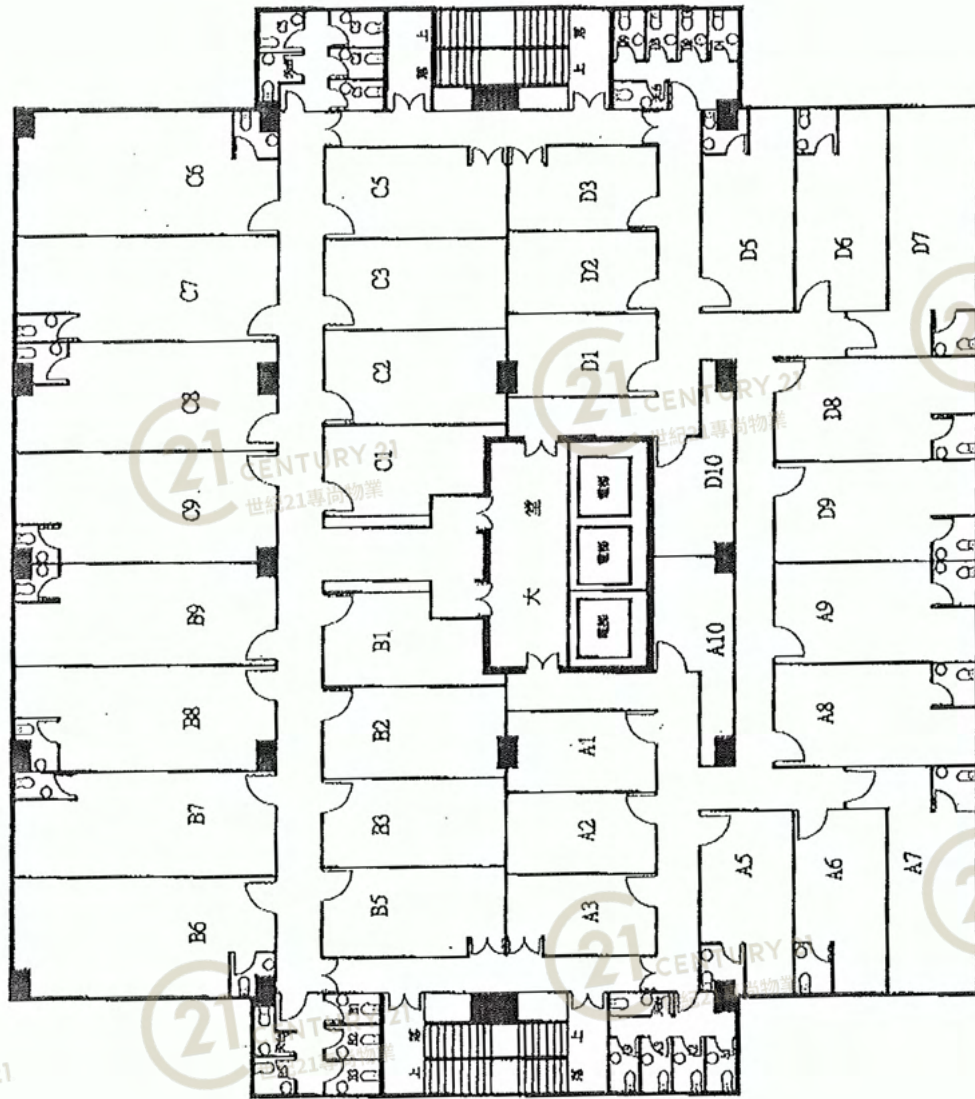

宏昌14樓A B C D單位

宏昌工業大廈 (屯門) Wang Cheung Industrial Building (TM)

NOT TO SCALE, FOR IDENTIFICATION PURPOSE ONLY

圖中所有數據比例，一概只作參考之用

樓別 樓次	A	B	C	D
14/F				
13/F	VETAPET & ASSOCIATES LTD.	VETAPET & ASSOCIATES LTD.	VETAPET & ASSOCIATES LTD.	VETAPET & ASSOCIATES LTD.
12/F				
11/F				
10/F				
9/F		炳記行貿易有限公司		
8/F		施惠德洋行 C. VETAPET & COMPANY		施惠德洋行 C. VETAPET & COMPANY
7/F	施惠德洋行 C. VETAPET & COMPANY		施惠德洋行 C. VETAPET & COMPANY	
6/F	興記機器廠 HING KEE MACHINERY FACTORY	環昇有限公司 Wising Company Limited	賓氏潛水儀器有限公司 BUNN'S DIVING EQUIPMENT CORP. LTD.	
5/F	黃祥華如意油藥廠			科滙創研有限公司 CYBER PACIFIC TECHNOLOGY LTD.
4/F				
3/F				施惠德洋行有限公司 VETAPET & ASSOCIATES LTD.
2/F				福氏得利製品有限公司 CHILD WARE LIMITED 舞群有限公司
G/F	阿爾斯通技術服務 (香港)有限公司			管理處車場

2016/03/04

宏昌工業大廈 (屯門) Wang Cheung Industrial Building (TM)

NOT TO SCALE, FOR IDENTIFICATION PURPOSE ONLY

圖中所有數據比例，一概只作參考之用