


平面圖

Floor Plan

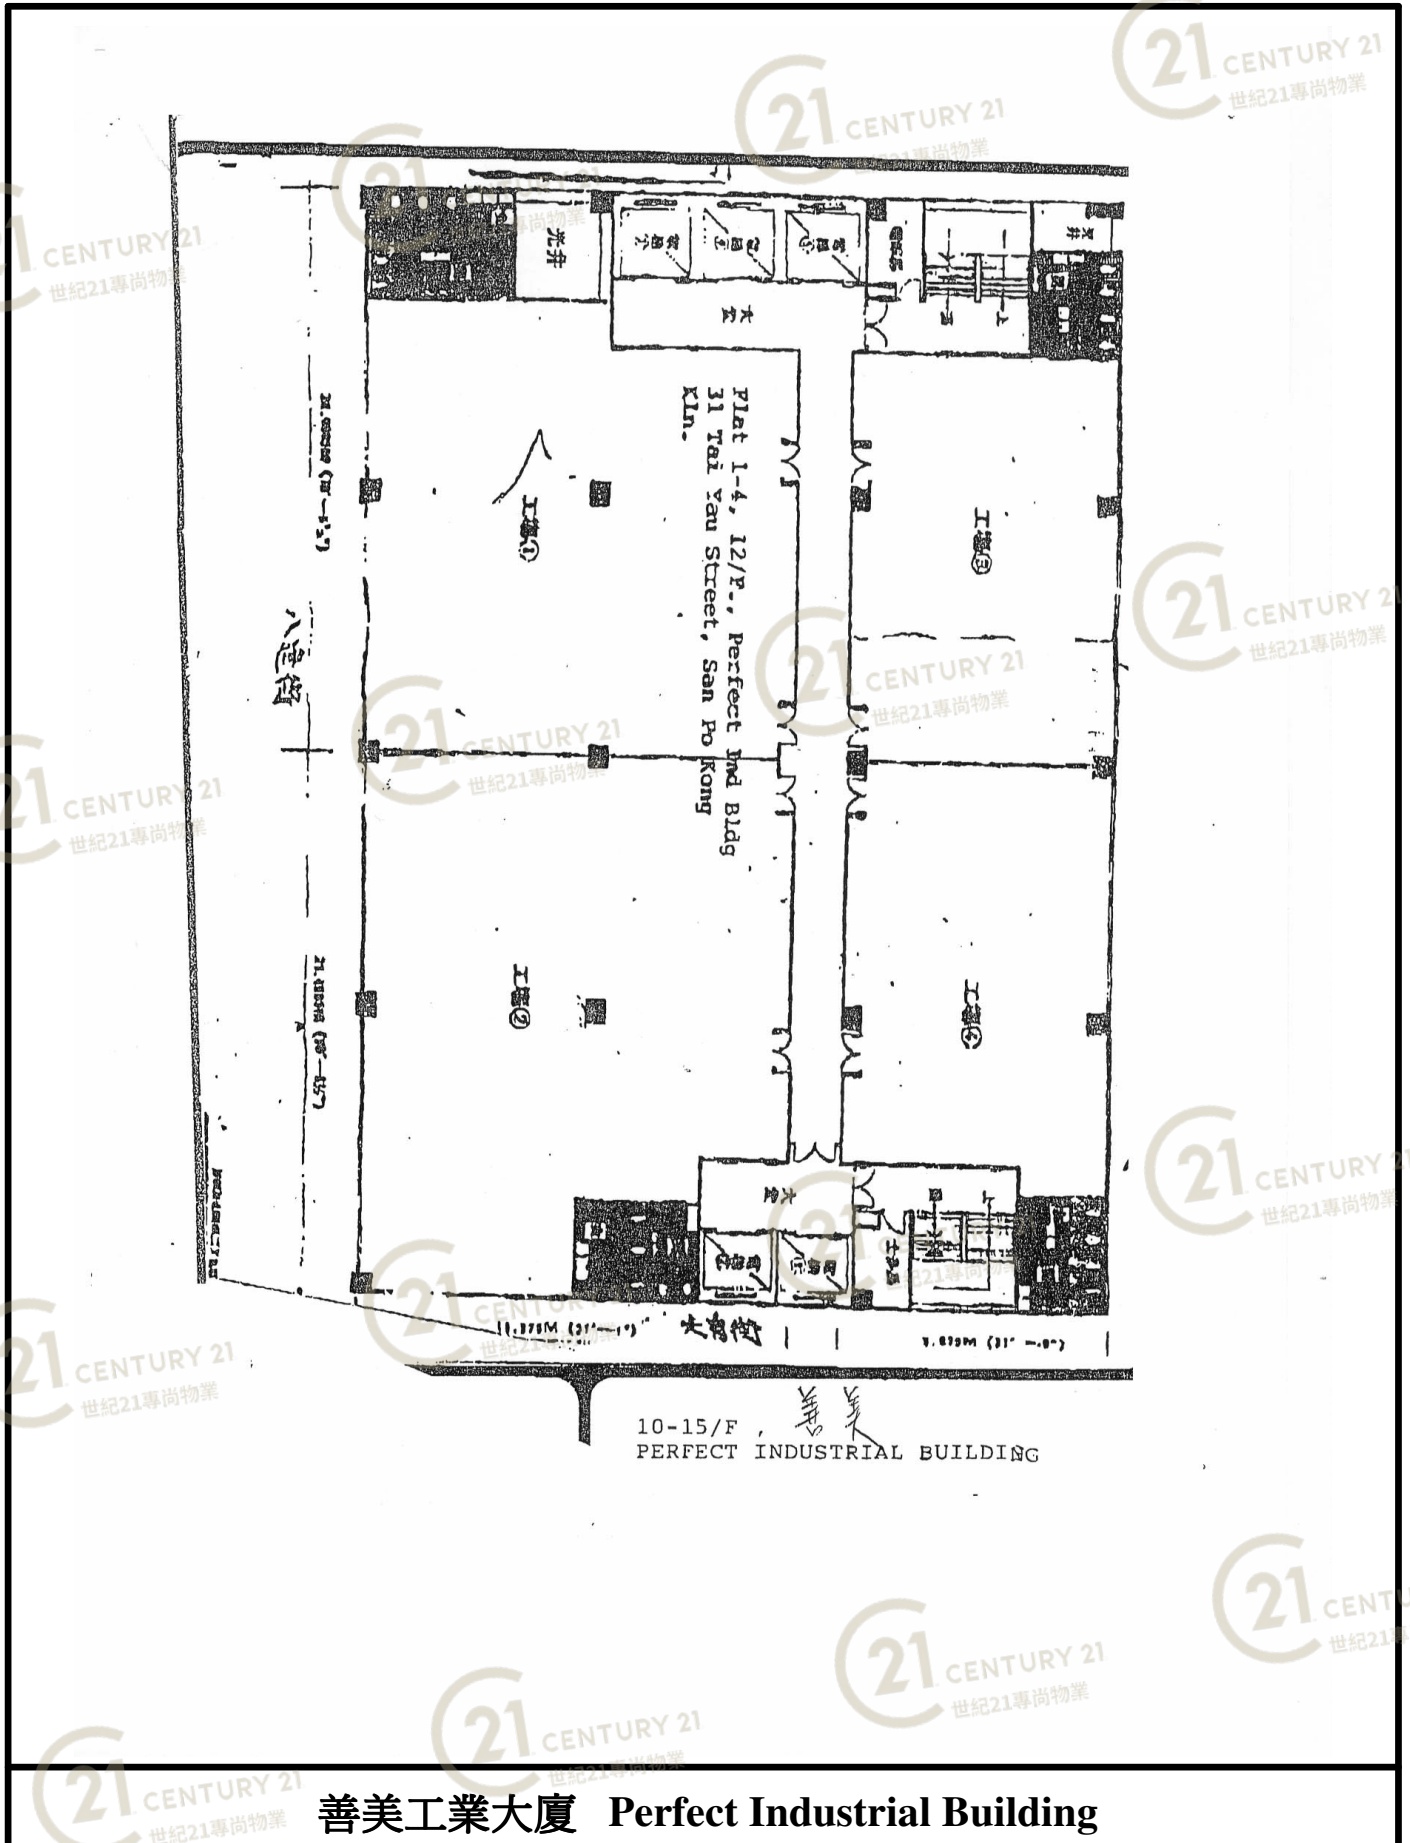


NOT TO SCALE, FOR IDENTIFICATION PURPOSE ONLY

圖中所有數據比例，一概只作參考之用


平面圖

Floor Plan

N.K.I.Ls. 4440 & 4441
31 TAI YAU STREET
2-4 PAT TAT STREET
KOWLOON

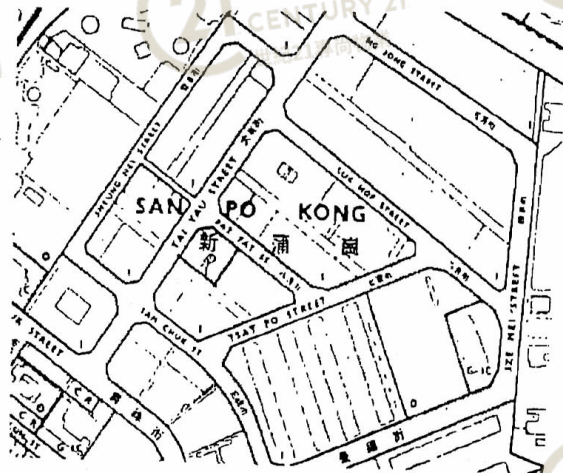

BLOCK PLAN

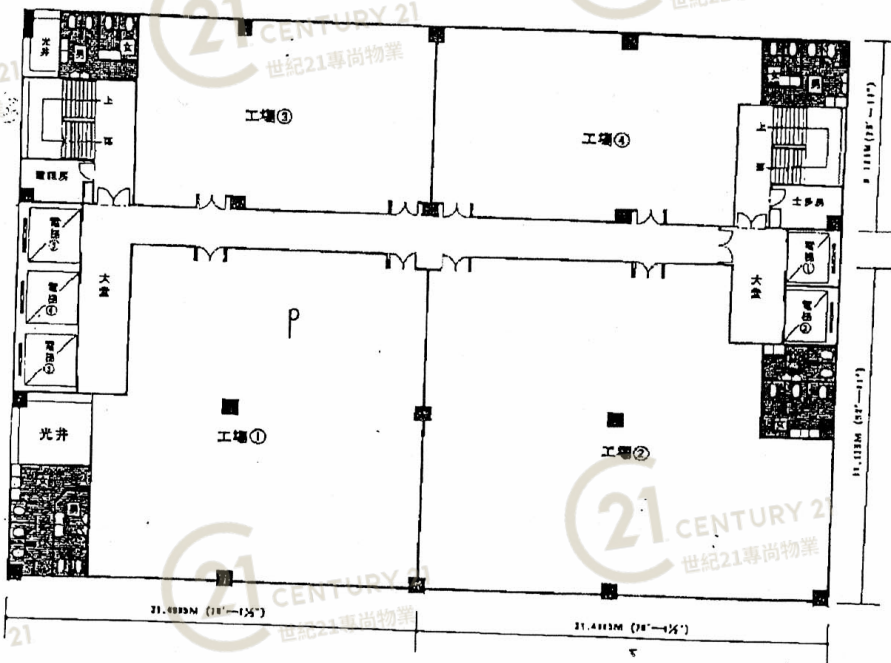

21ST FLOOR PLAN

善美工業大廈 Perfect Industrial Building


NOT TO SCALE, FOR IDENTIFICATION PURPOSE ONLY

圖中所有數據比例，一概只作參考之用


平面圖

Floor Plan

N.K.I. Ls. 4440 & 4441
31 TAI YAU STREET
2-4 PAT TAT STREET
KOWLOON.

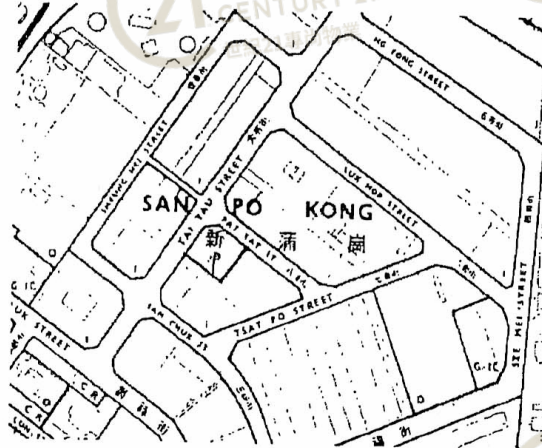

BLOCK PLAN

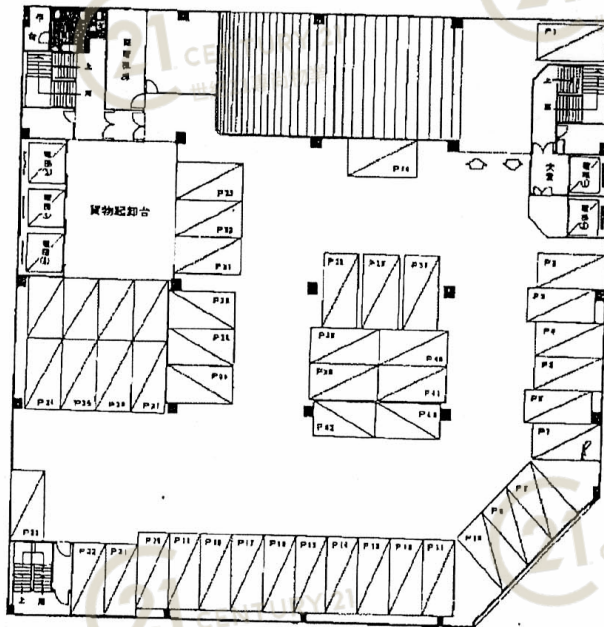

2nd FLOOR PLAN


善美工業大廈 Perfect Industrial Building

NOT TO SCALE, FOR IDENTIFICATION PURPOSE ONLY

圖中所有數據比例，一概只作參考之用

平面圖

Floor Plan

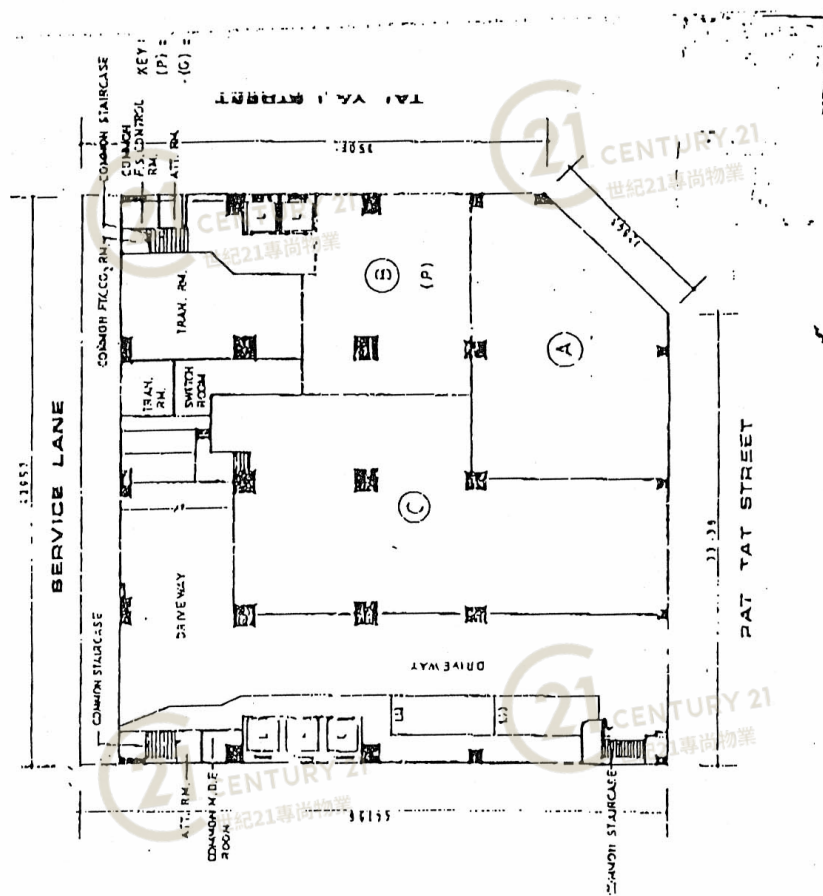

GRD. FL. PLAN
1:50


善美工業大廈 Perfect Industrial Building

NOT TO SCALE, FOR IDENTIFICATION PURPOSE ONLY

圖中所有數據比例，一概只作參考之用

平面圖

Floor Plan

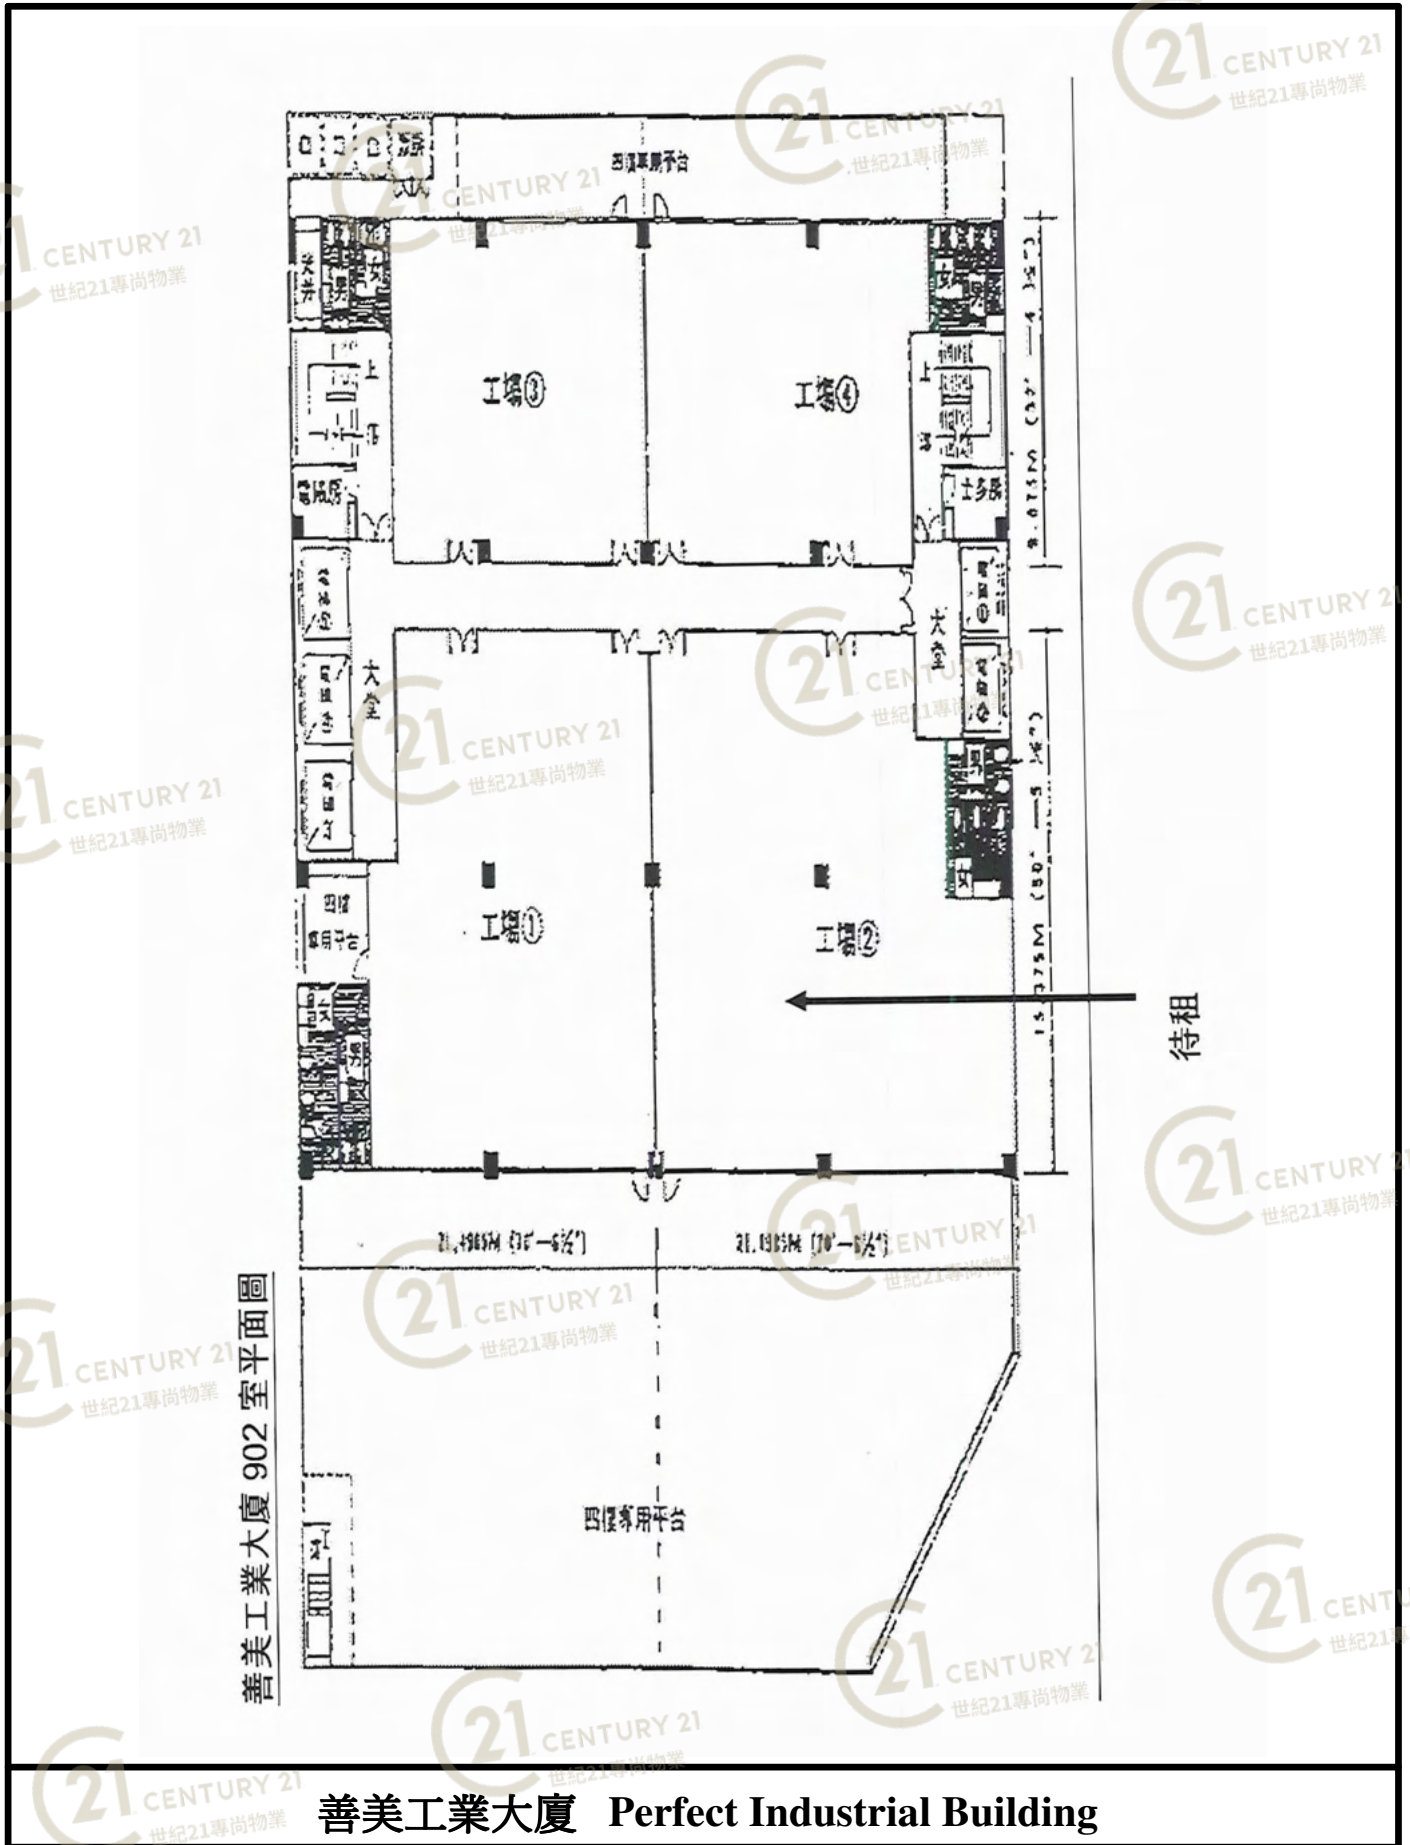

NOT TO SCALE, FOR IDENTIFICATION PURPOSE ONLY

圖中所有數據比例，一概只作參考之用

外觀圖

Building Outlook




善美工業大廈 Perfect Industrial Building

NOT TO SCALE, FOR IDENTIFICATION PURPOSE ONLY

圖中所有數據比例，一概只作參考之用

外觀圖

Building Outlook

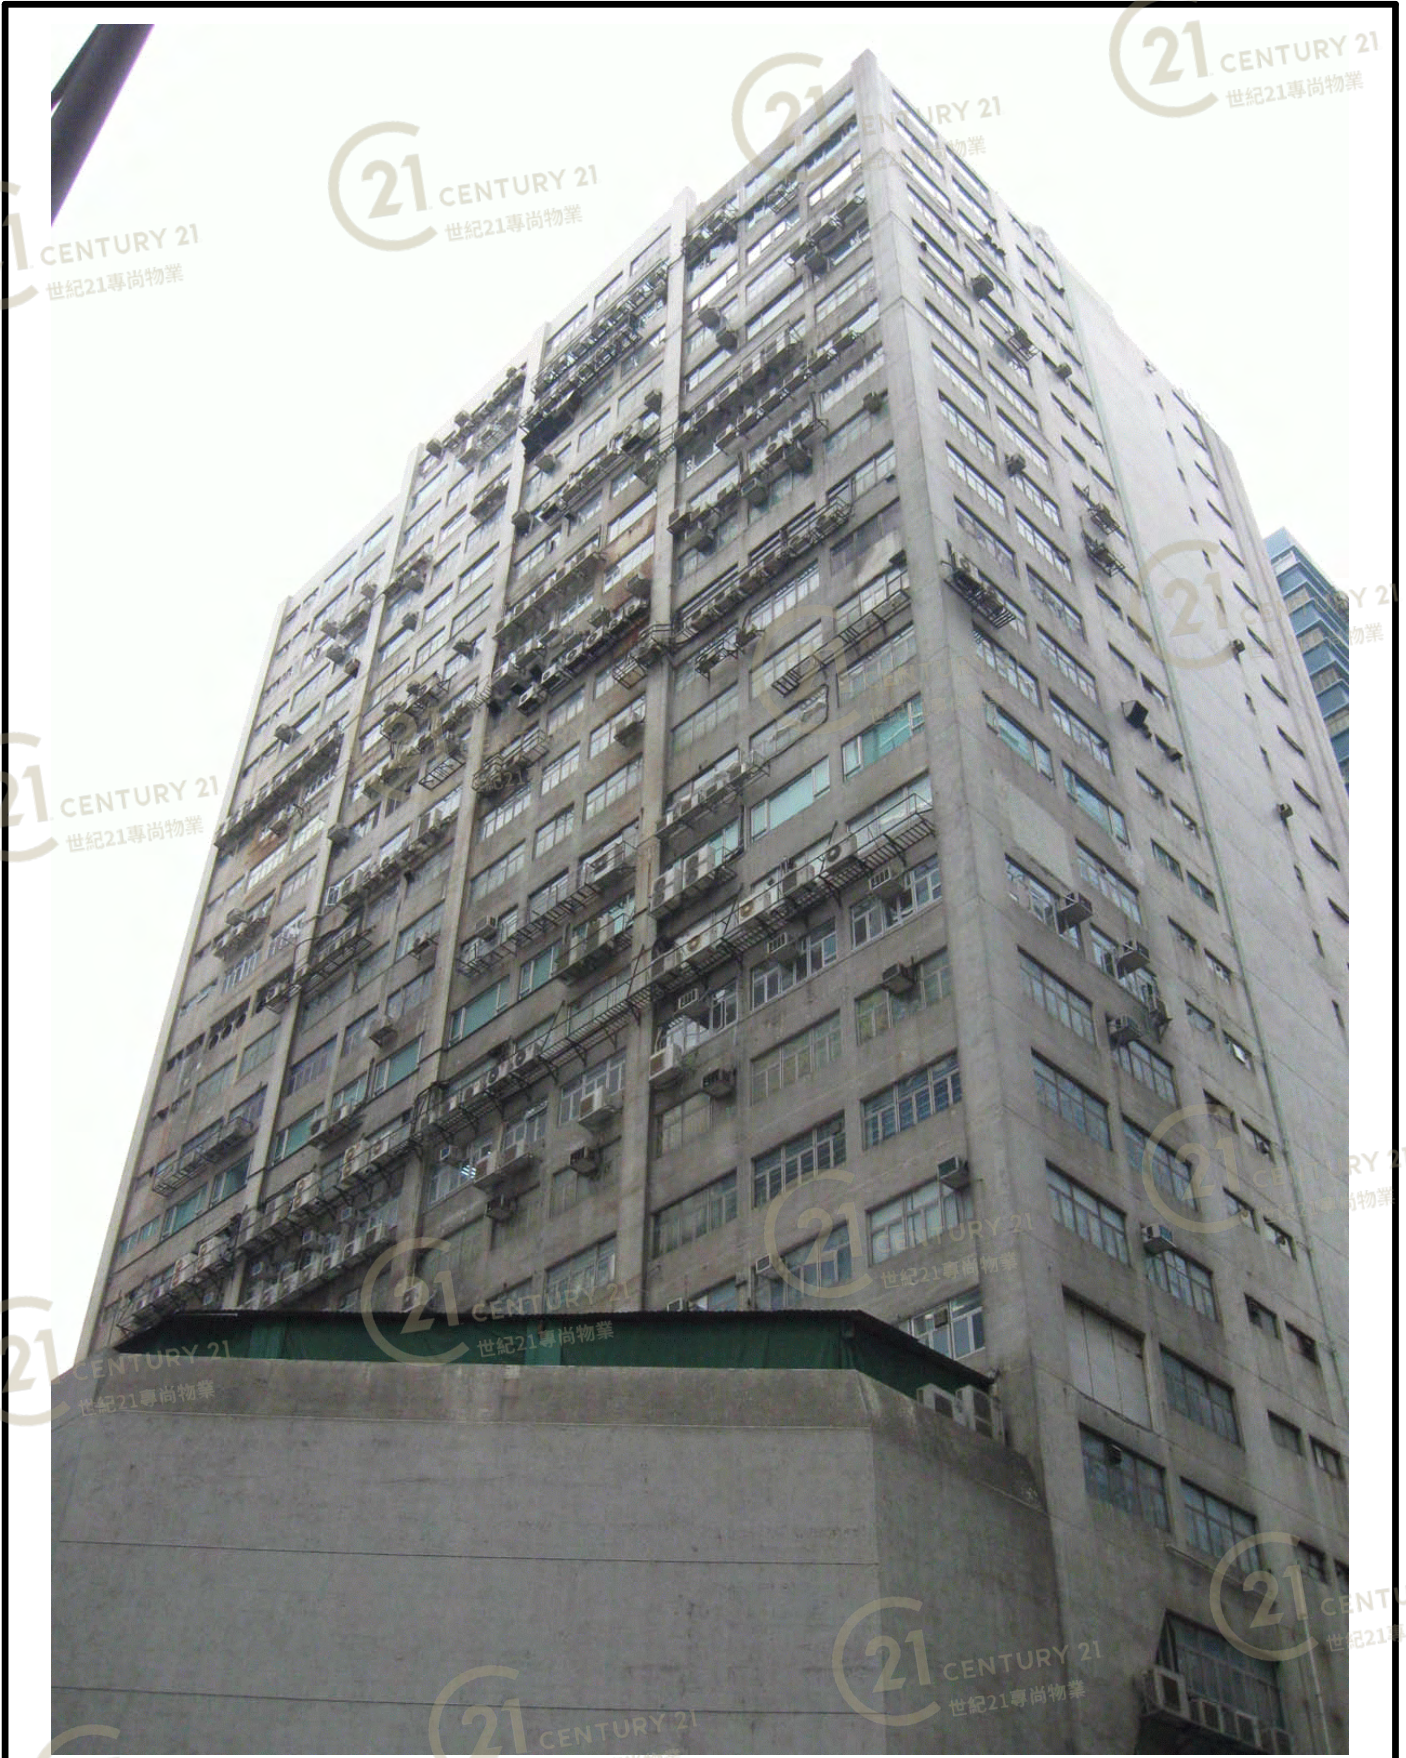

善美工業大廈 Perfect Industrial Building

NOT TO SCALE, FOR IDENTIFICATION PURPOSE ONLY

圖中所有數據比例，一概只作參考之用

外觀圖

Building Outlook



善美工業大廈 Perfect Industrial Building

NOT TO SCALE, FOR IDENTIFICATION PURPOSE ONLY

圖中所有數據比例，一概只作參考之用

外觀圖

Building Outlook



善美工業大廈 Perfect Industrial Building

NOT TO SCALE, FOR IDENTIFICATION PURPOSE ONLY

圖中所有數據比例，一概只作參考之用