


平面圖

Floor Plan

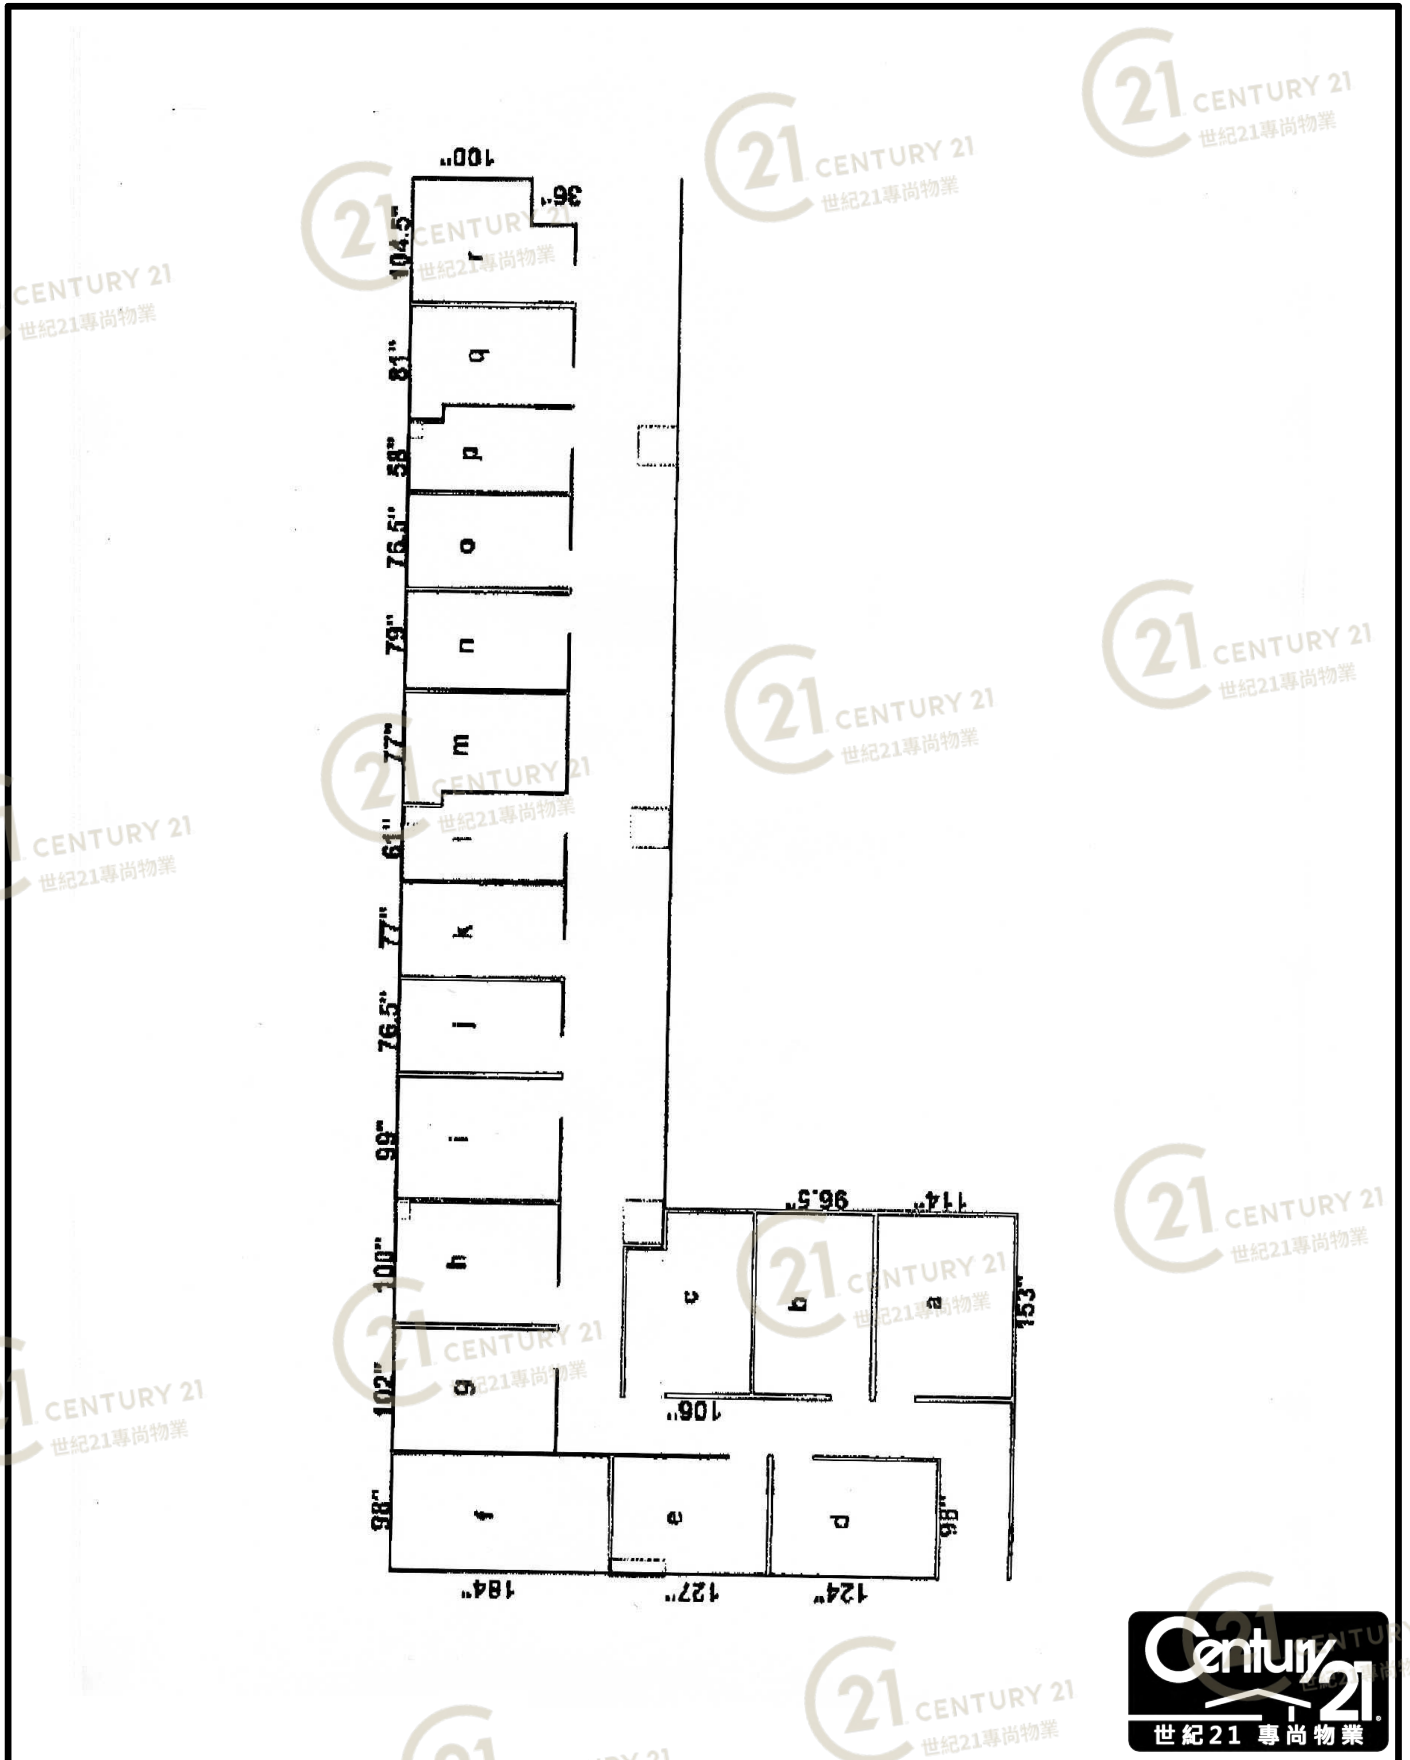

永興工業大廈 (官塘) Wing Hing Industrial Building (KT)


NOT TO SCALE, FOR IDENTIFICATION PURPOSE ONLY

圖中所有數據比例，一概只作參考之用

平面圖

Floor Plan

十四樓平面圖 13th Floor Plan

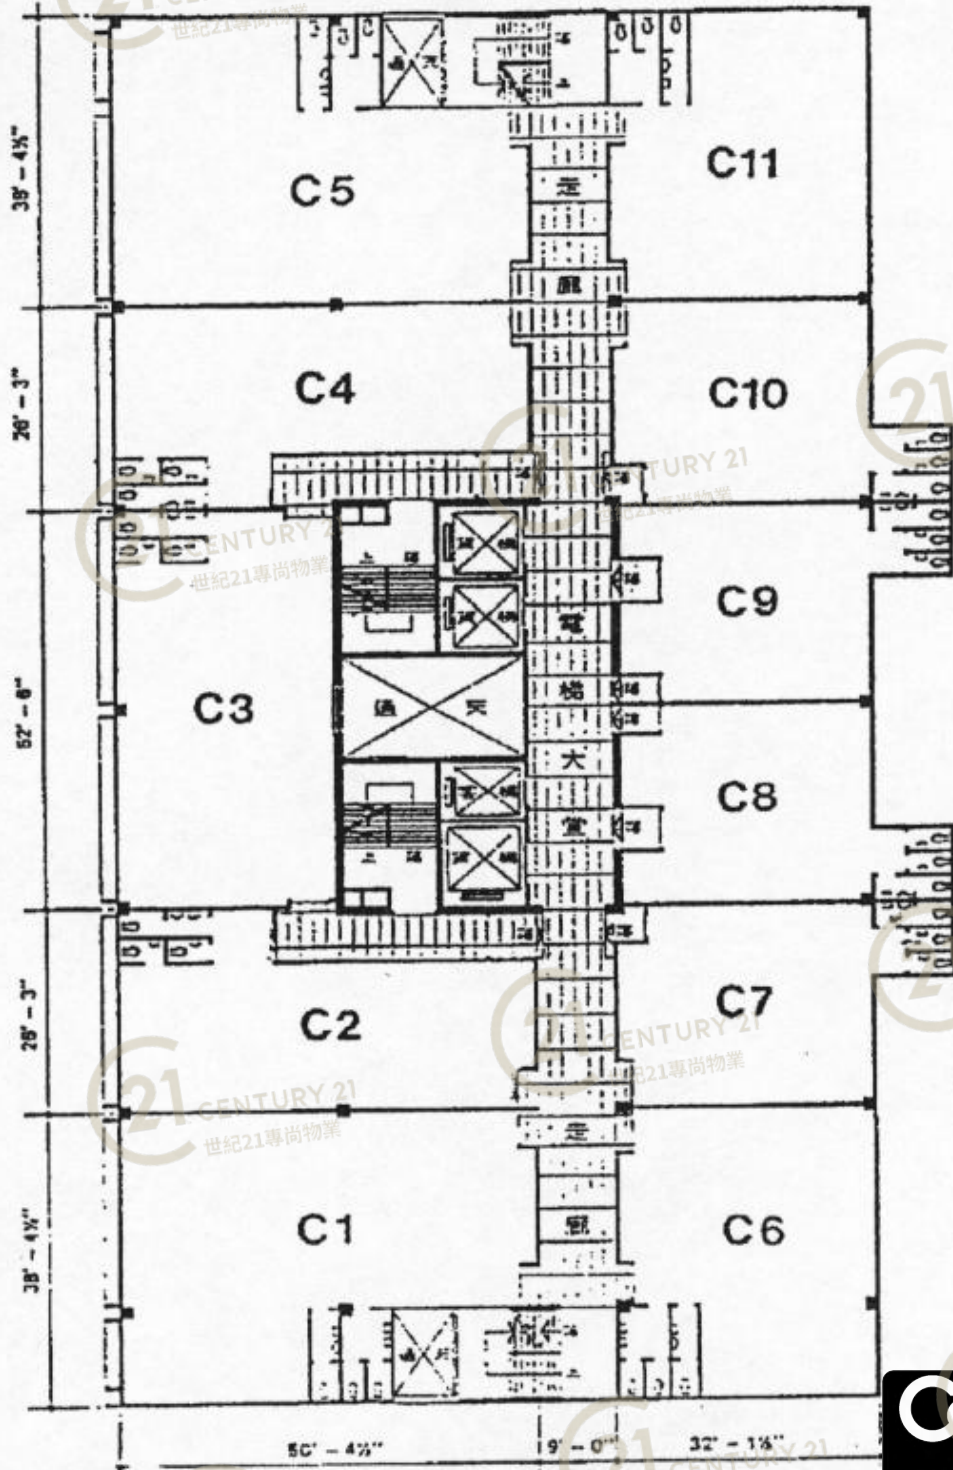

永興工業大廈 (官塘) Wing Hing Industrial Building (KT)


NOT TO SCALE, FOR IDENTIFICATION PURPOSE ONLY
圖中所有數據比例，一概只作參考之用



平面圖

Floor Plan

十四樓平面圖 13th Floor Plan

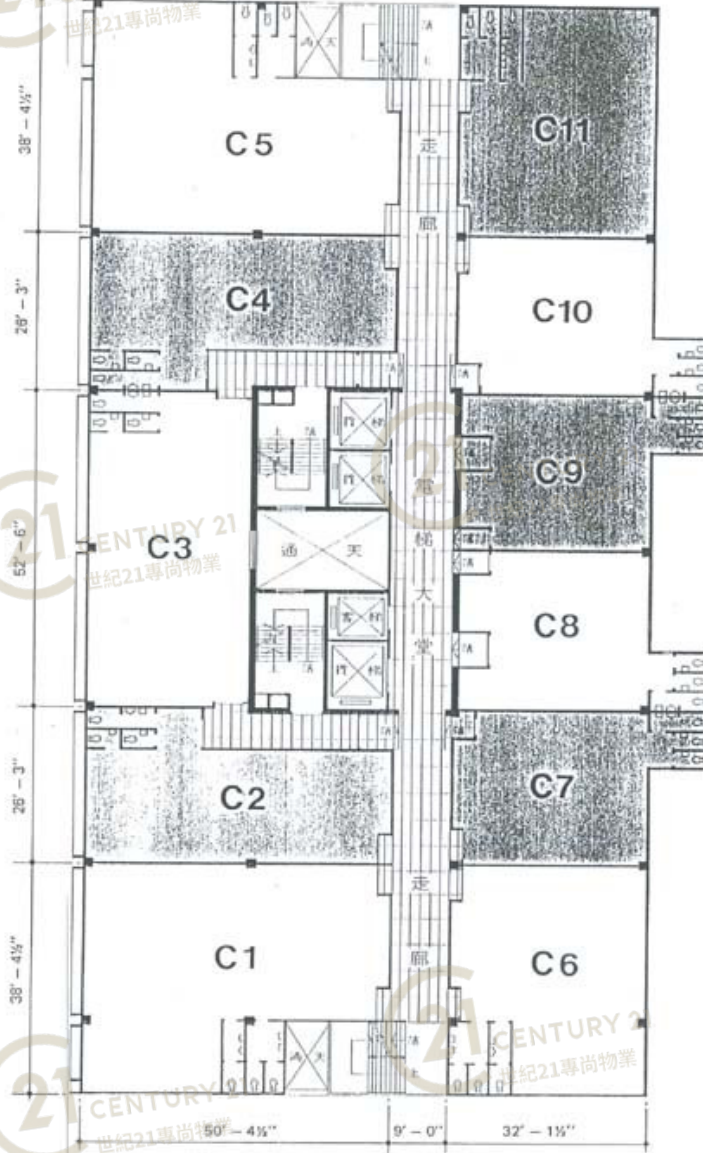

永興工業大廈 (官塘) Wing Hing Industrial Building (KT)


NOT TO SCALE, FOR IDENTIFICATION PURPOSE ONLY

圖中所有數據比例，一概只作參考之用



平面圖

Floor Plan

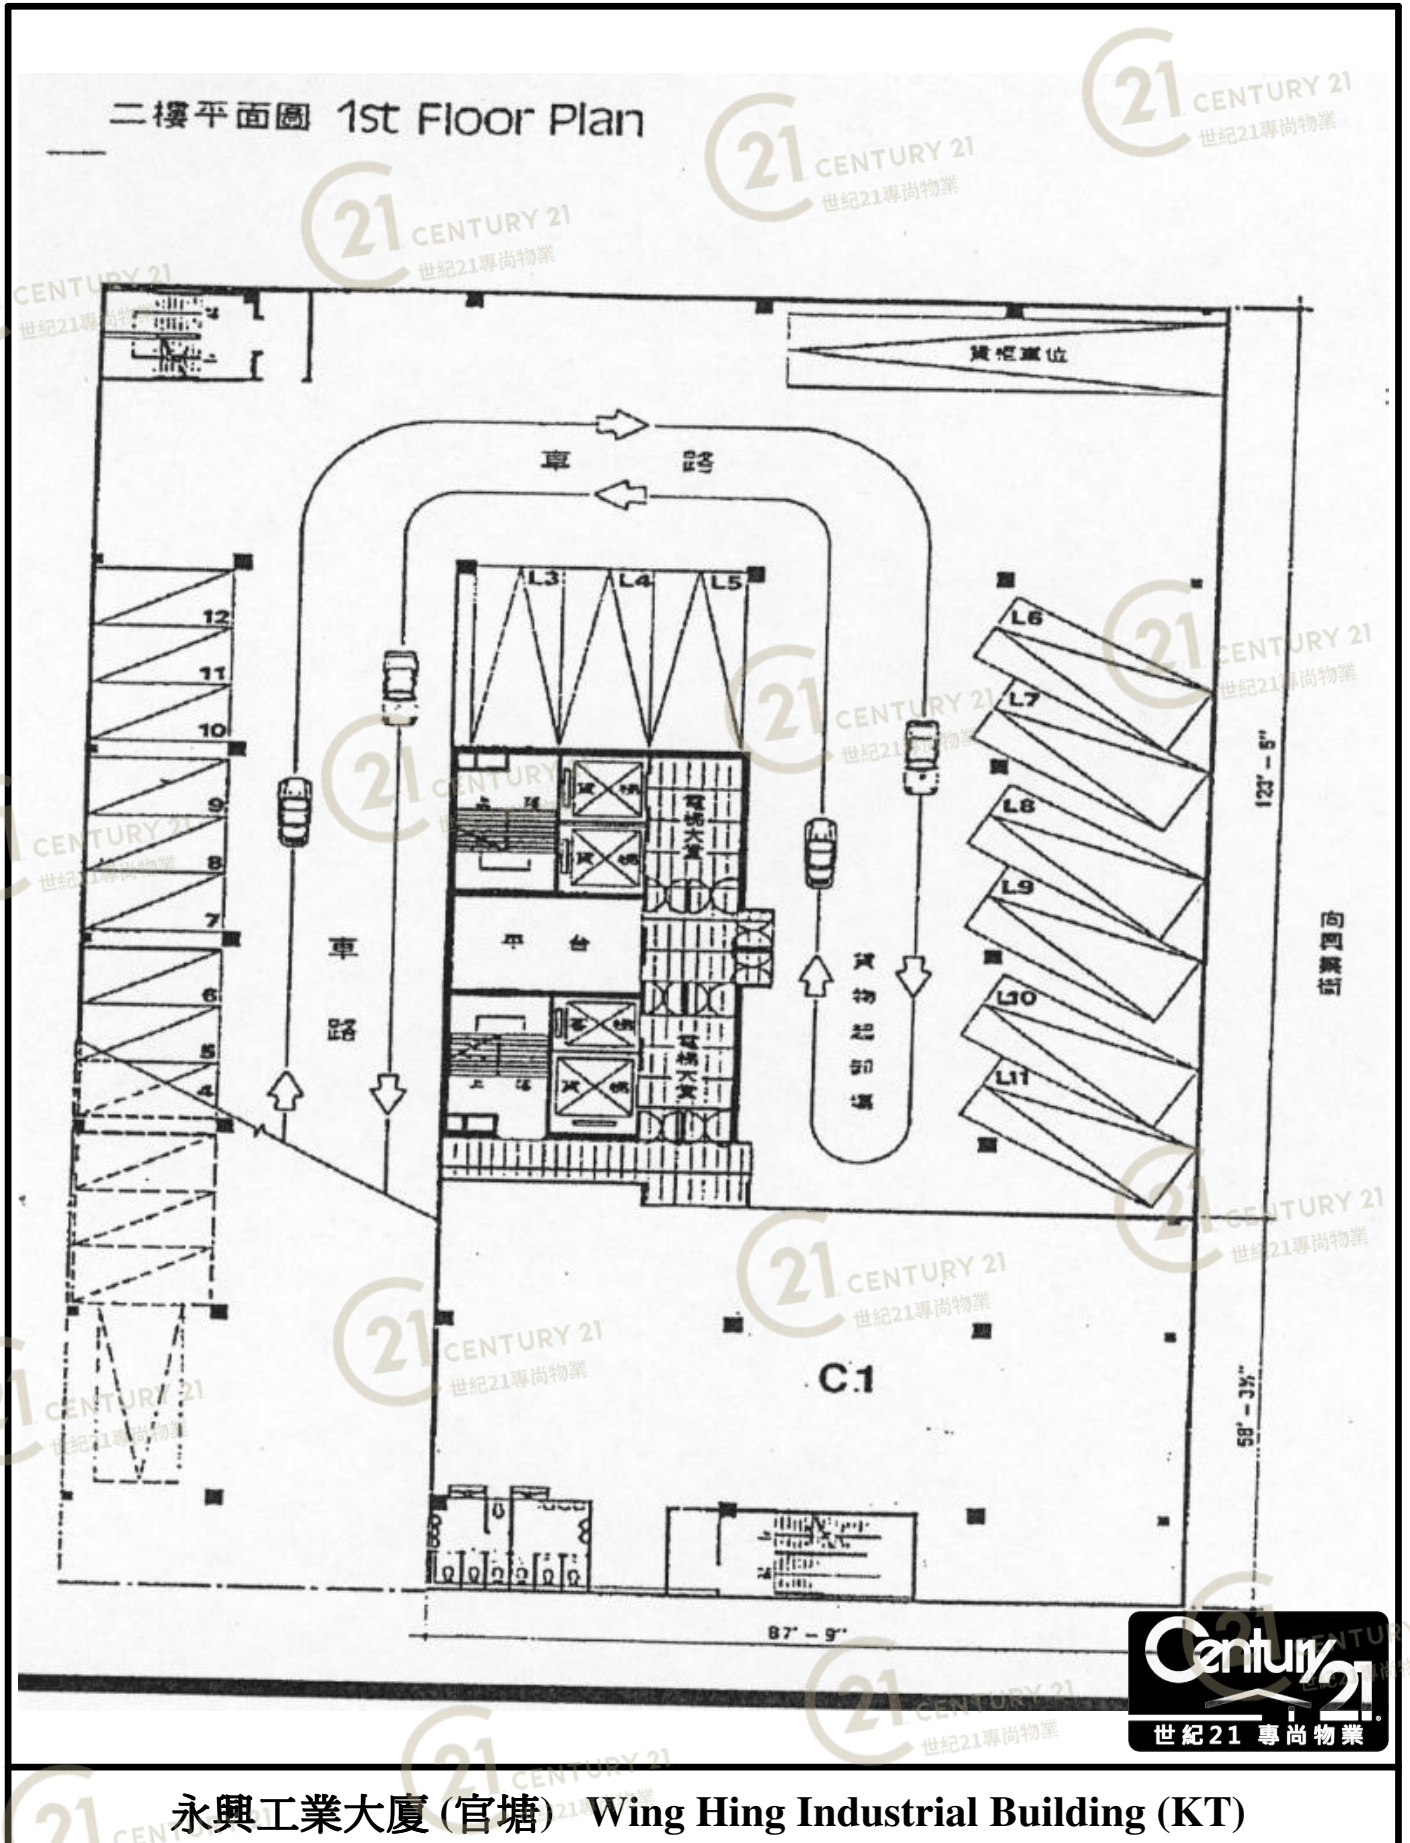

永興工業大廈 (官塘) Wing Hing Industrial Building (KT)


NOT TO SCALE, FOR IDENTIFICATION PURPOSE ONLY

圖中所有數據比例，一概只作參考之用

平面圖

Floor Plan

二樓平面圖 1st Floor Plan

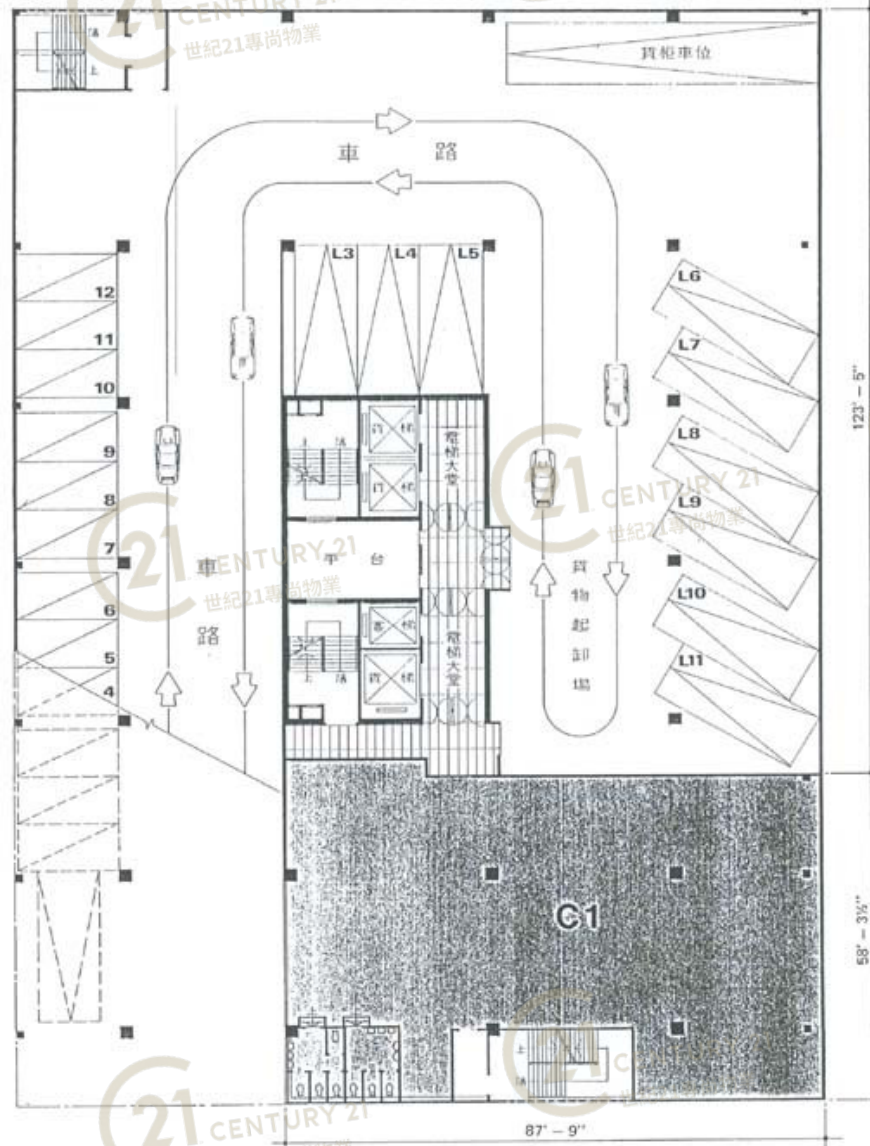

永興工業大廈 (官塘) Wing Hing Industrial Building (KT)

NOT TO SCALE, FOR IDENTIFICATION PURPOSE ONLY


圖中所有數據比例，一概只作參考之用



平面圖

Floor Plan

三樓平面圖 2nd Floor Plan

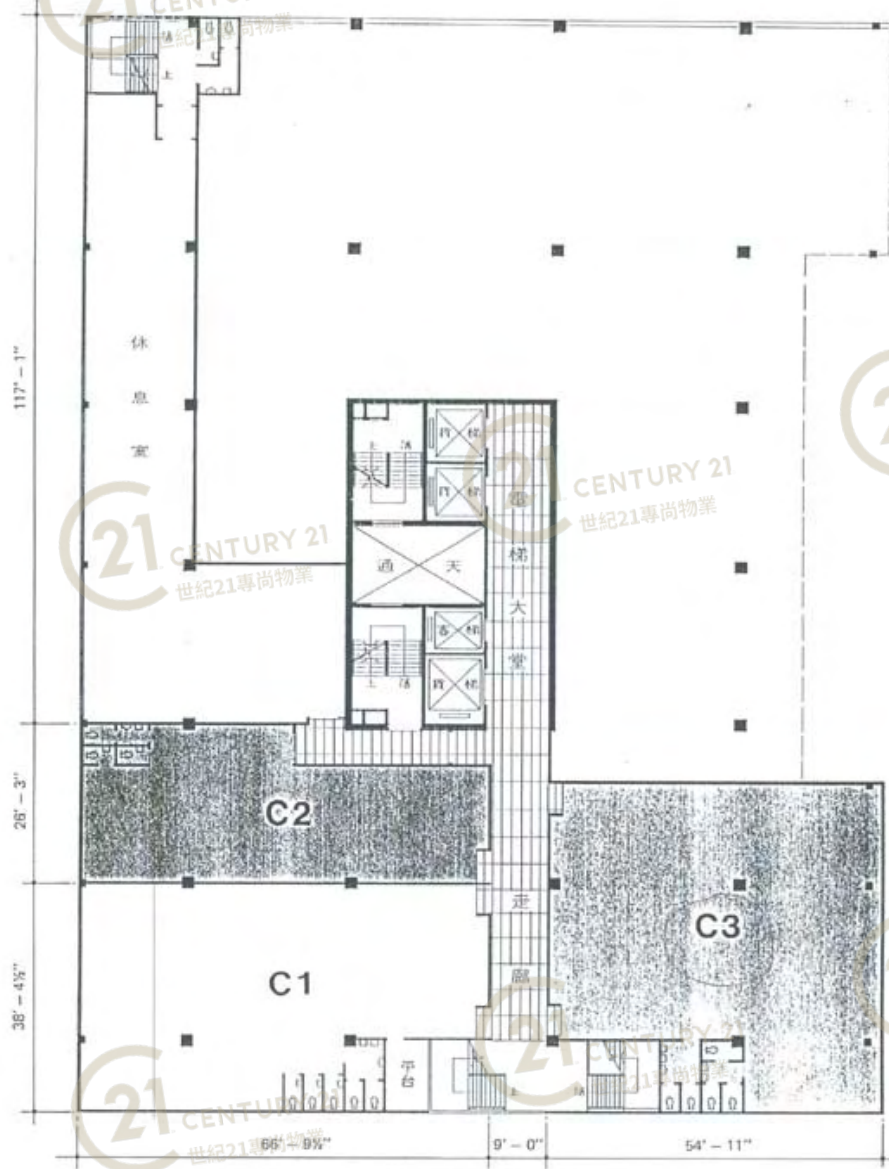

此圖紙之圖例及尺寸均遵照香港之圖則條例
(THE ABOVE PLAN IS SUBJECT TO THE AMENDED PLAN TO BE APPROVED BY THE BUILDING AUTHORITY)




永興工業大廈 (官塘) Wing Hing Industrial Building (KT)

NOT TO SCALE, FOR IDENTIFICATION PURPOSE ONLY
圖中所有數據比例，一概只作參考之用

平面圖

Floor Plan

四樓平面圖 3rd Floor Plan

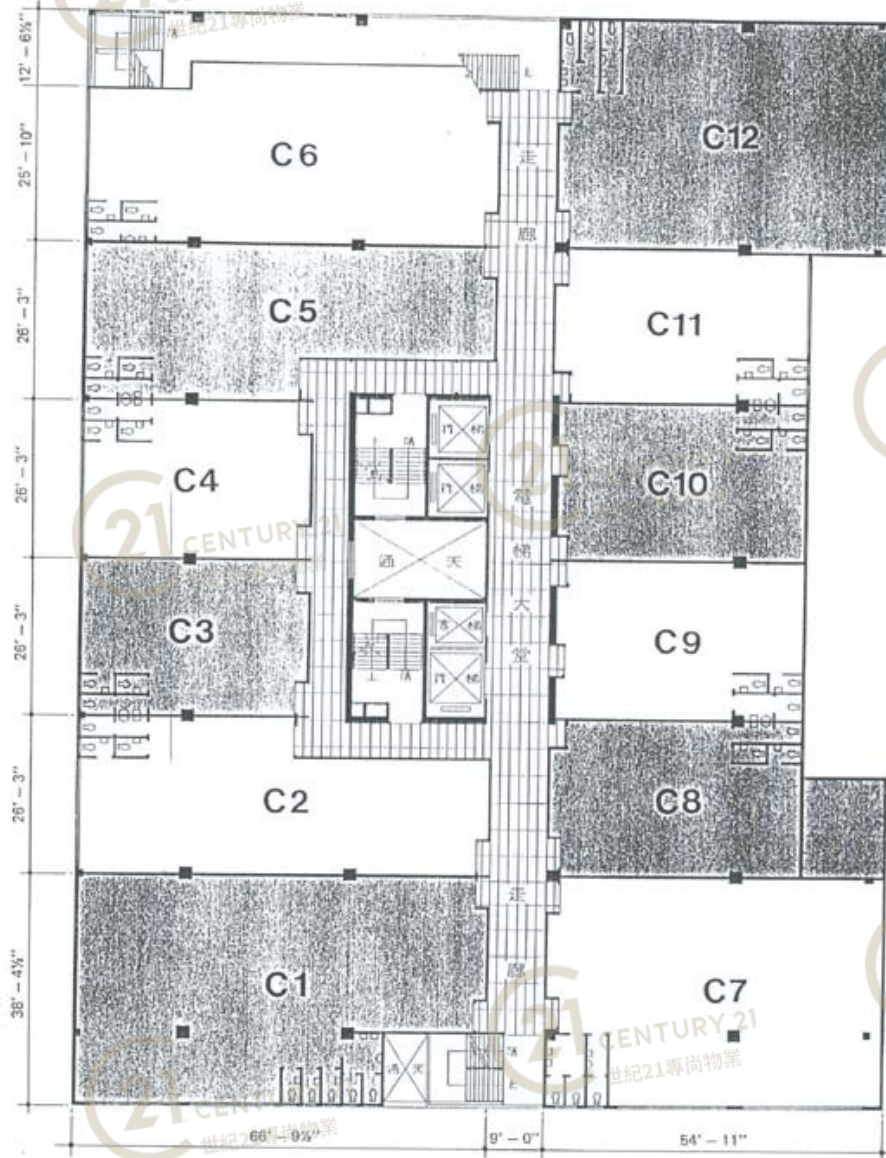

永興工業大廈 (官塘) Wing Hing Industrial Building (KT)


NOT TO SCALE, FOR IDENTIFICATION PURPOSE ONLY

圖中所有數據比例，一概只作參考之用



平面圖

Floor Plan

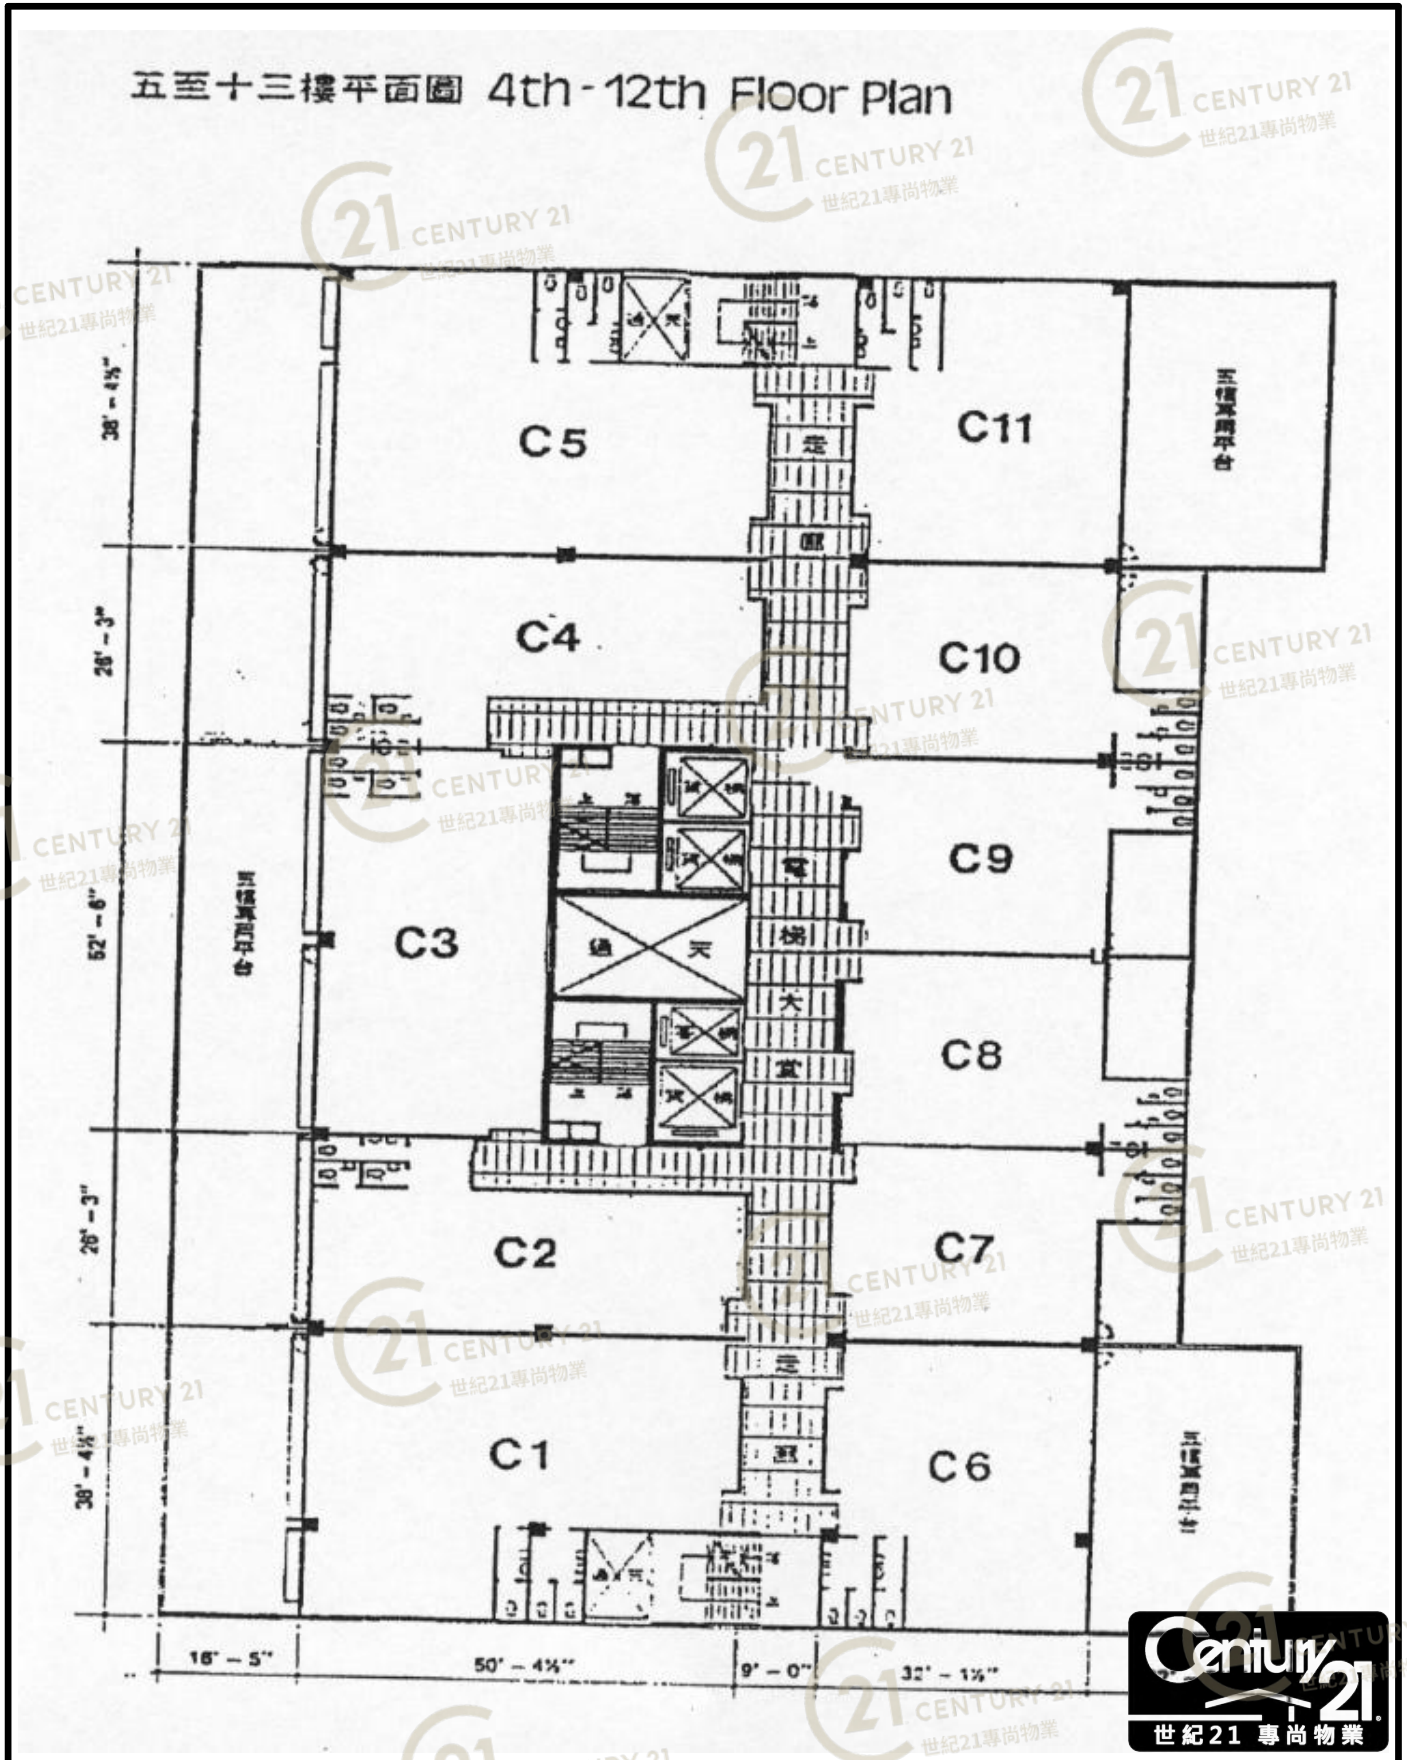

永興工業大廈 (官塘) Wing Hing Industrial Building (KT)


NOT TO SCALE, FOR IDENTIFICATION PURPOSE ONLY

圖中所有數據比例，一概只作參考之用

平面圖

Floor Plan

五至十三樓平面圖 4th - 12th Floor Plan

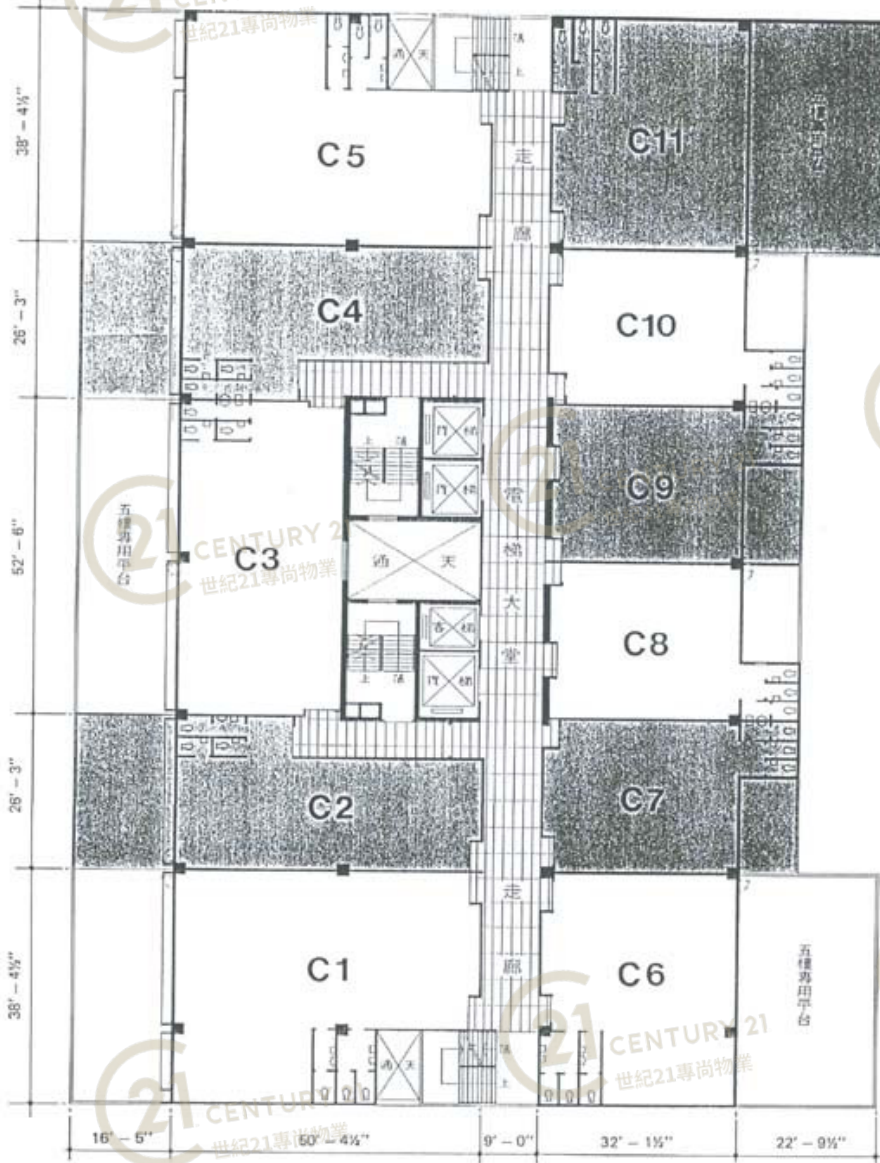


永興工業大廈 (官塘) Wing Hing Industrial Building (KT)

NOT TO SCALE, FOR IDENTIFICATION PURPOSE ONLY

圖中所有數據比例，一概只作參考之用



永興工業大廈 (WING HING IND BLDG)

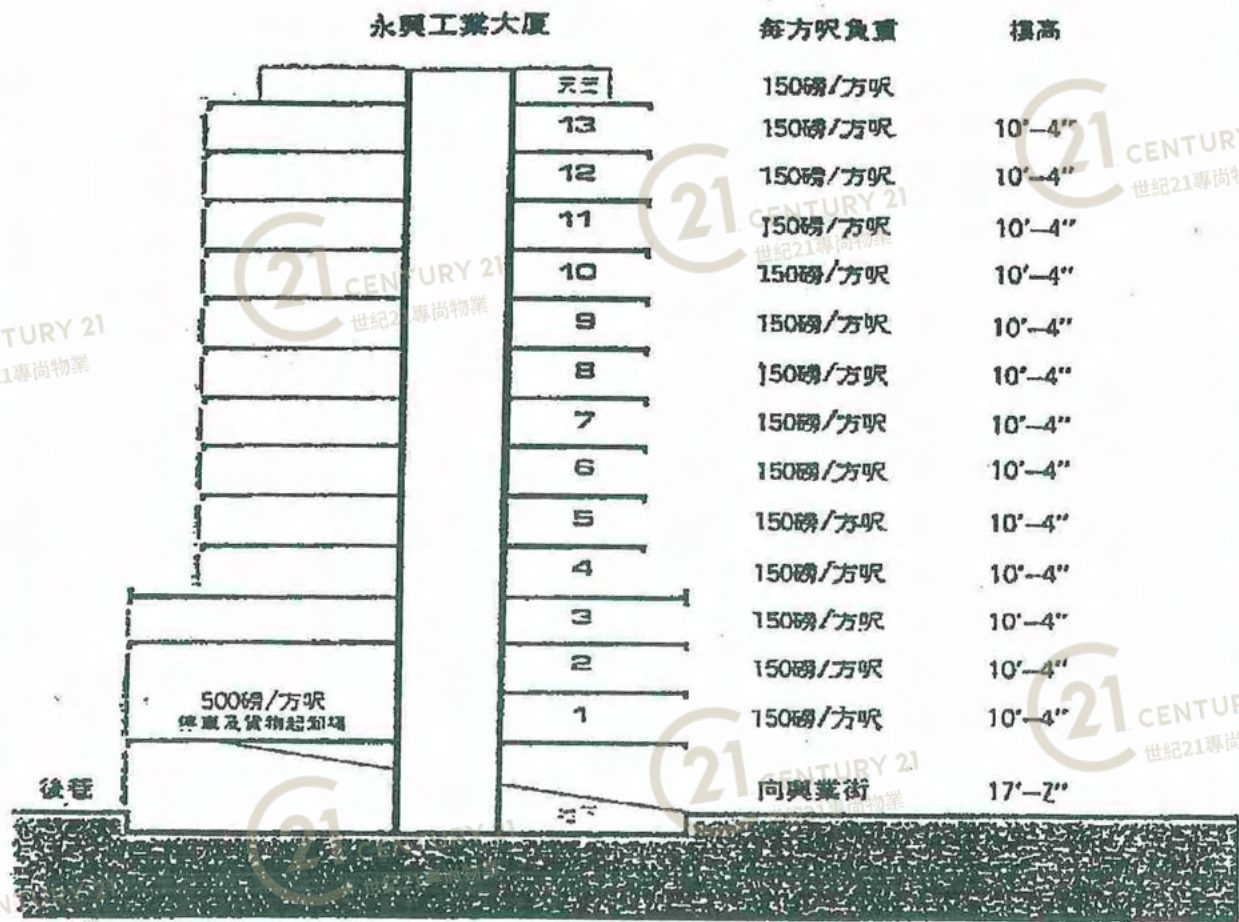


永興工業大廈 (官塘) Wing Hing Industrial Building (KT)

NOT TO SCALE, FOR IDENTIFICATION PURPOSE ONLY

圖中所有數據比例，一概只作參考之用

平面圖

Floor Plan

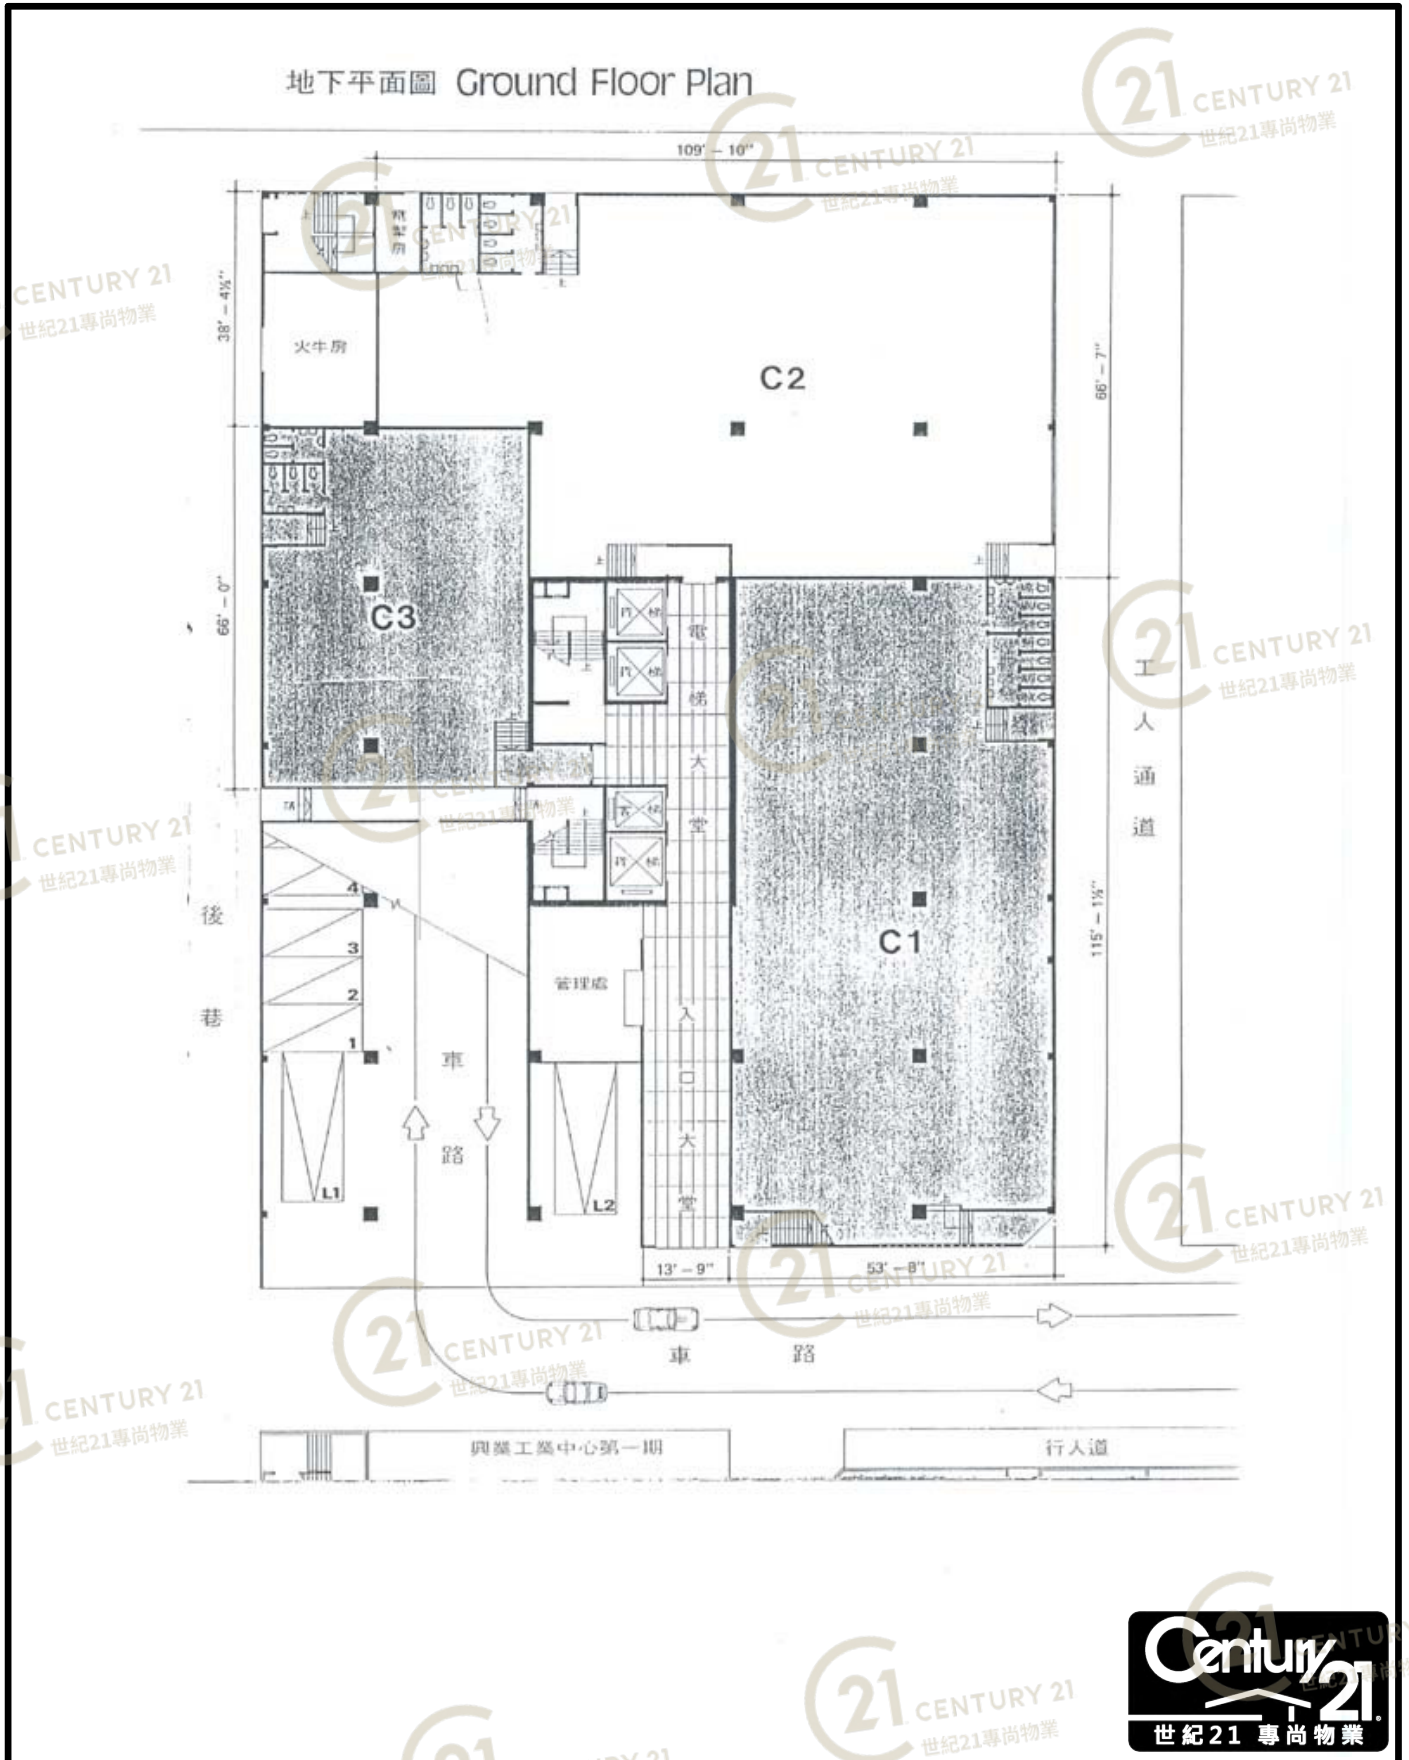

永興工業大廈 (官塘) Wing Hing Industrial Building (KT)


NOT TO SCALE, FOR IDENTIFICATION PURPOSE ONLY

圖中所有數據比例，一概只作參考之用

平面圖

Floor Plan

天面平面圖 Roof Plan

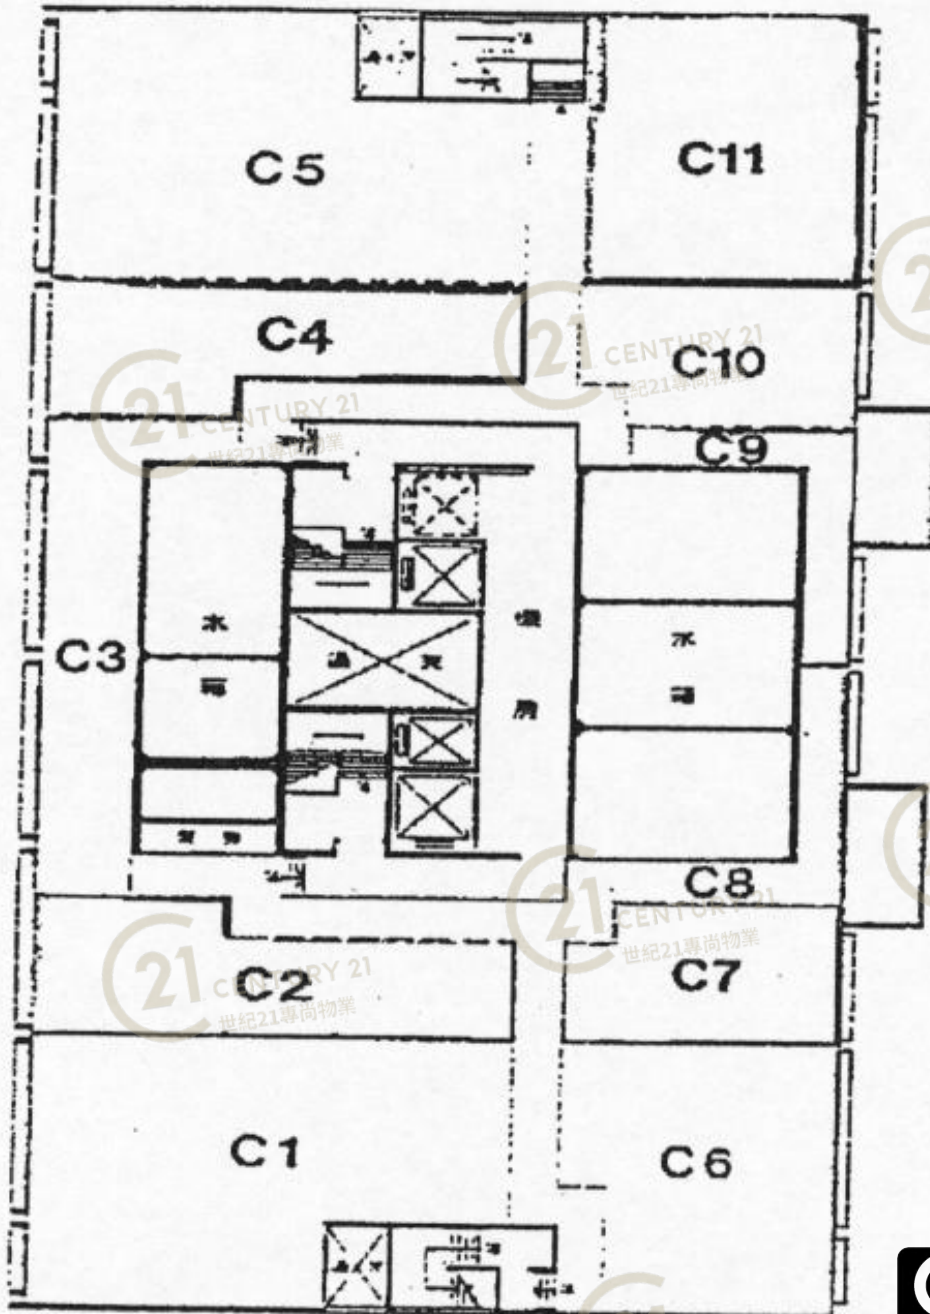

永興工業大廈 (官塘) Wing Hing Industrial Building (KT)

NOT TO SCALE, FOR IDENTIFICATION PURPOSE ONLY


圖中所有數據比例，一概只作參考之用



平面圖

Floor Plan

大廈側面圖 Section

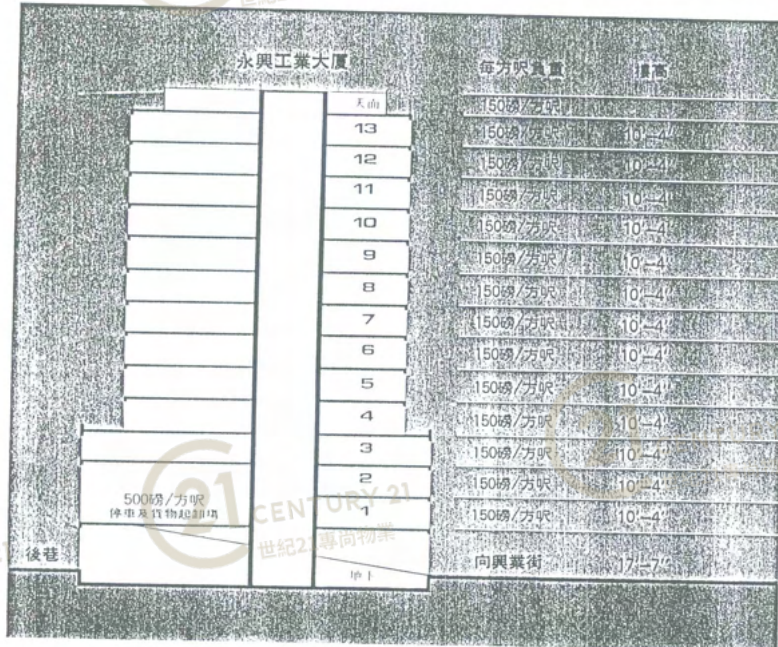

永興工業大廈 (官塘) Wing Hing Industrial Building (KT)

NOT TO SCALE, FOR IDENTIFICATION PURPOSE ONLY

圖中所有數據比例，一概只作參考之用

